


GENERATOR ISOLATOR BASE PLATE DETAIL

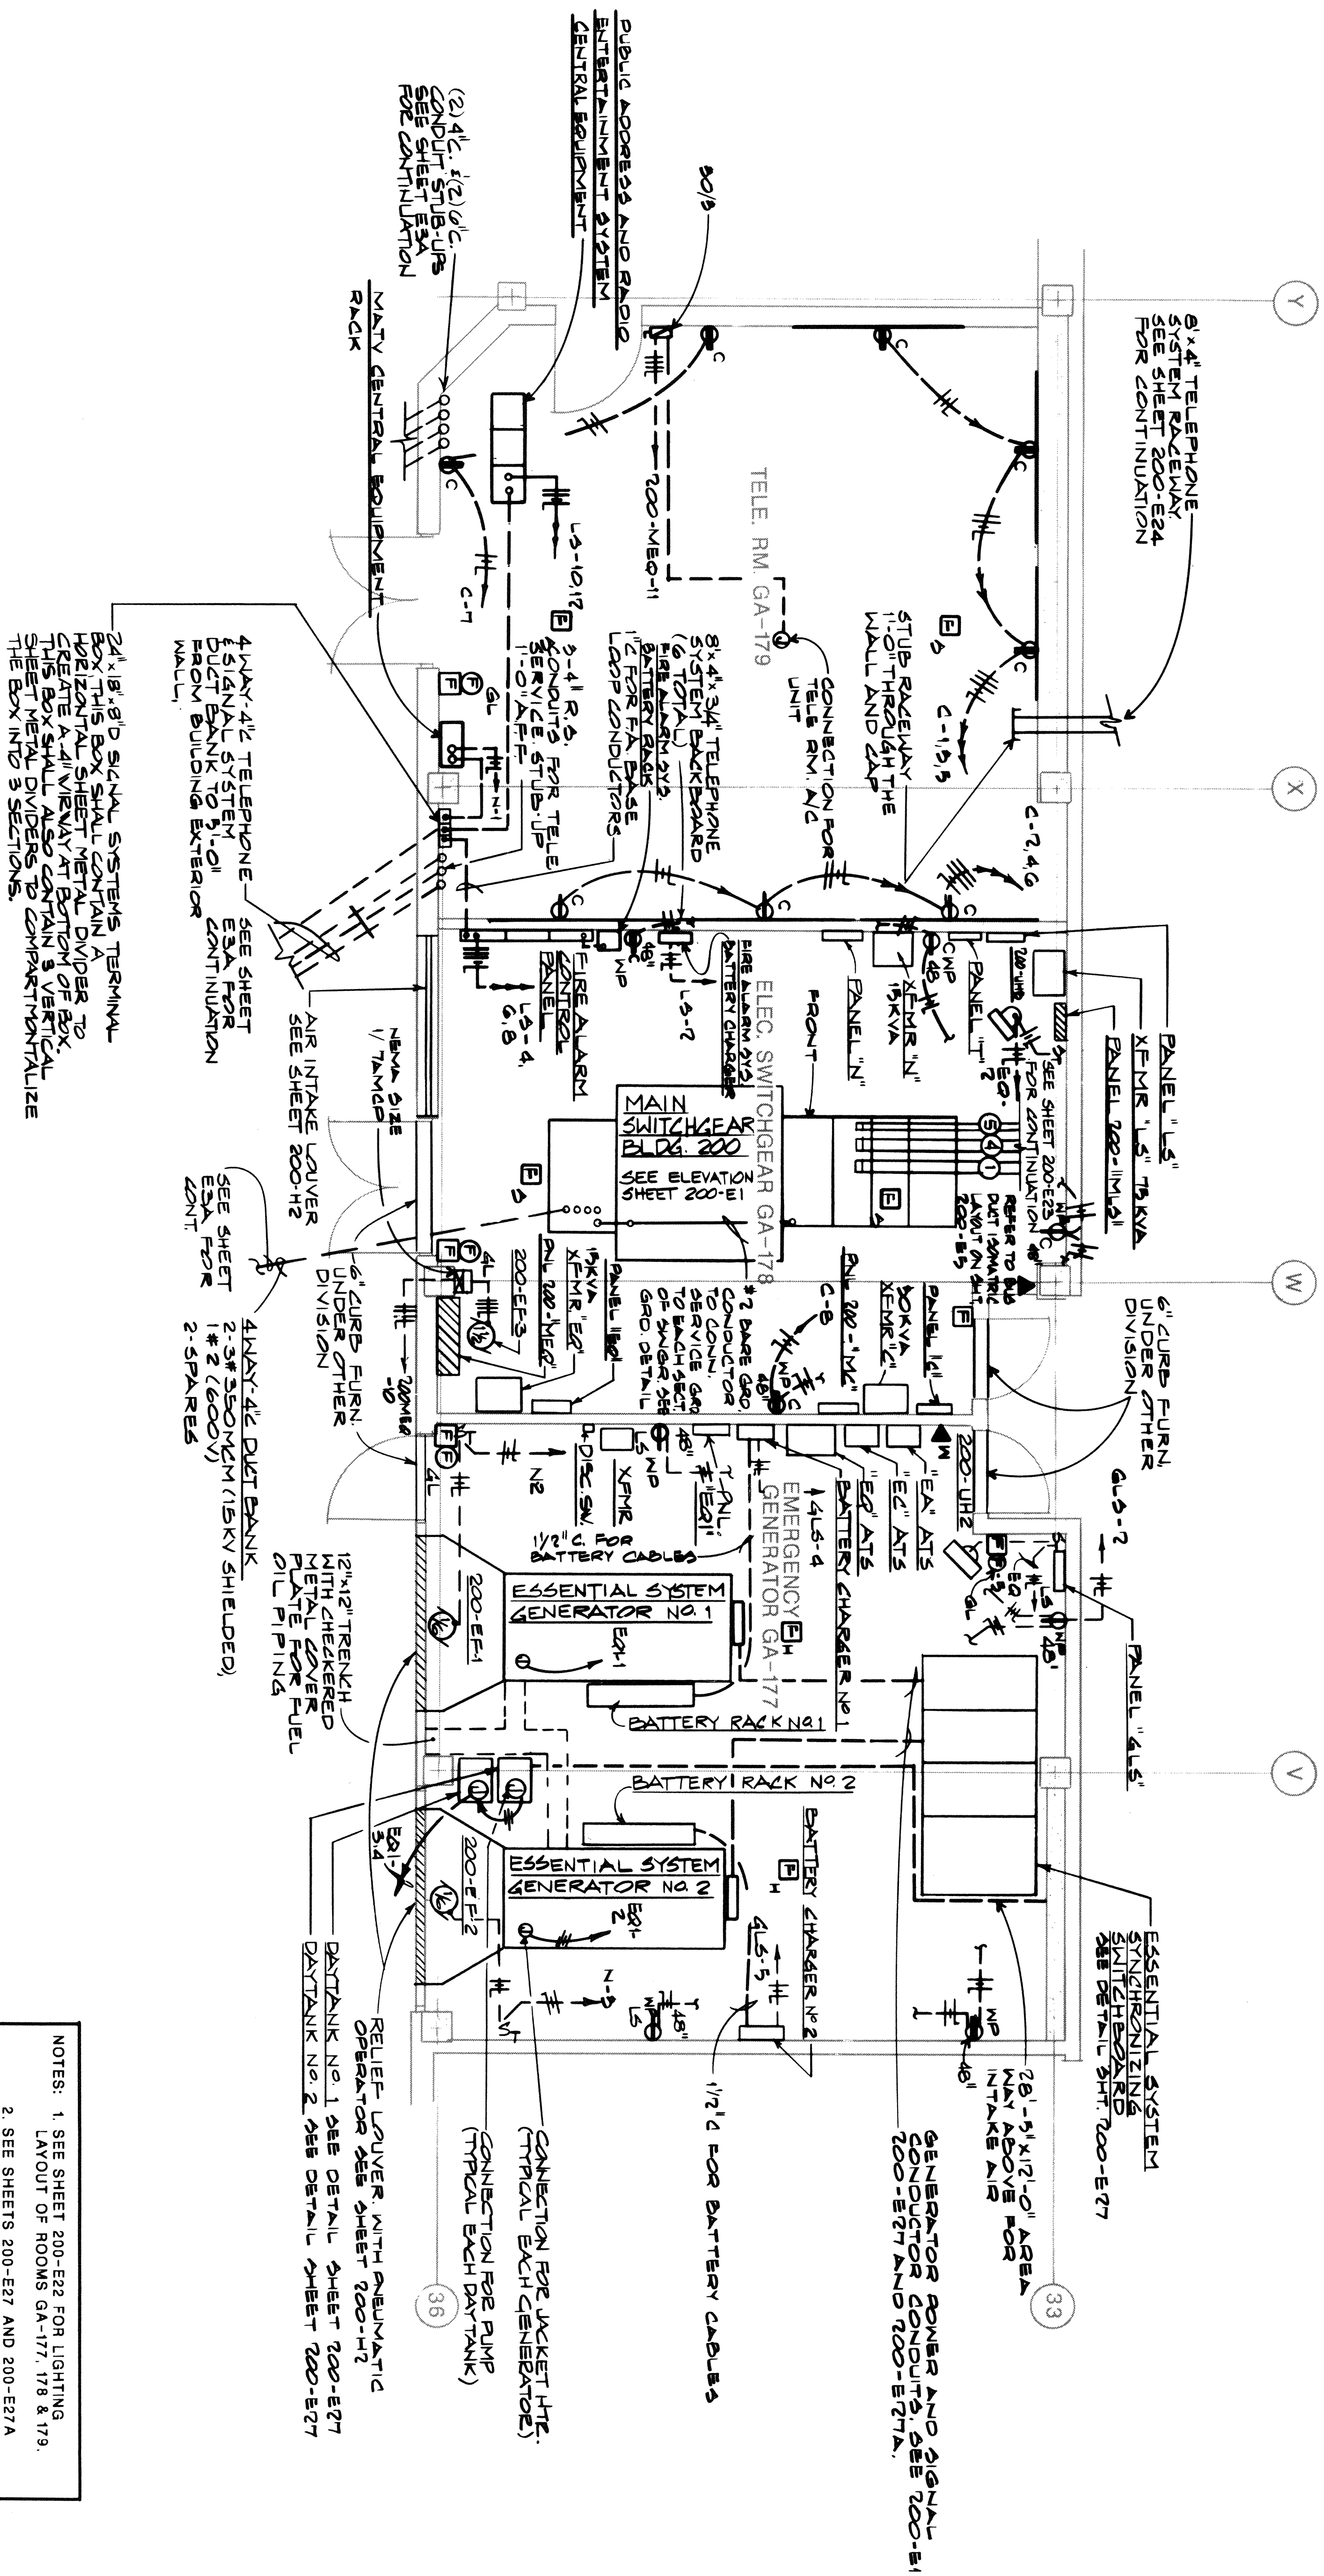

NOTES: 1. SEE SHEET 200-E22 FOR LIGHTING LAYOUT OF ROOMS GA-177, 178 & 179.

2. SEE SHEETS 200-E27 AND 200-E27A FOR GENERATOR SYNCHRONIZING DETAILS