
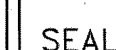


1. 4" (NOMINAL) BRICK VENEER
2. THRU WALL FLASHING, PROVIDE WEEP HOLES. (MIN. 24" O.C.)
3. HOT DIPPED GALVANIZED MASONRY TIE.
4. 2" RIGID INSULATION
5. 8" CMU- SEE STRUCTURAL DRAWINGS FOR REINFORCEMENT
6. 1/2" BOND BREAK
7. NEW EXPANSION JOINT COVER
8. 4" PERFORATED DRAIN PIPE-RUN TO DAYLIGHT
9. 1 7/8" FURRING (HAT CHANNEL) ATTACHED TO CMU
10. PAINTED 5/8" GYPSUM BOARD
11. 4" CONCRETE SLAB ON GRADE WITH VAPOR BARRIER- SEE STRUCT. DRAWINGS
12. GROUT SOLID BELOW FINISH FLOOR
13. PAINTED GYPSUM BOARD CEILING
14. ACOUSTICAL LAY-IN TILE CEILING
15. 4" METAL STUD-SECURELY ATTACHED TO FLOOR ABOVE
16. STEEL JOIST- SEE STRUCTURAL DRAWINGS
17. 1 1/2" METAL DECK-SEE STRUCTURAL DRAWINGS
18. 2" RIGID INSULATION
19. STANDING SEAM METAL ROOF
20. PRE-FINISHED GUTTER
21. PRE-FINISHED FLASHING TO MATCH ROOF AND GUTTERS
22. BENT PLATE-SEE STRUCTURAL DRAWINGS
23. ALUMINUM CANOPY
24. EXISTING BRICK TO REMAIN
25. PRE-FINISHED FLASHING
26. RAKE NEW STEP FLASHING INTO EXISTING BRICK JOINT
27. NEW STAINLESS STEEL HANDRAIL
28. EXTENDED LEG ON JOIST- SEE STRUCTURAL DRAWINGS
29. 1/4" X 3/6" STEEL PLATE- SEE STRUCTURAL DRAWINGS
30. 4" 15g. METAL STUDS AT 16" O.C. SECURELY ATTACHED TO CMU.
31. PRE-FINISHED METAL FASCIA-
32. 2" AIR SPACE
33. 1 1/2" STAINLESS STEEL PIPE FOR HANDRAIL ATTACHMENT
34. COMPACTED GROUND
35. ALUMINUM CANOPY POST
36. CAST IN PLACE CONCRETE CAP
37. 1/4" DRIP EDGE
38. FILTER FABRIC
39. SCHEDULED BASE
40. SCHEDULED DOOR
41. 5/8" EXTERIOR GRADE PAINTED GYPSUM BOARD WITH 2" CONT. SCREEN VENT AROUND PERIMETER
42. 4" CMU.
43. WATER TABLE BRICK TO MATCH EXISTING.
44. MECHANICAL LOUVER WITH BIRD/INSECT SCREEN-SEE SPECIFICATIONS
45. MECHANICAL DUCT- SEE MECHANICAL DRAWINGS
46. CONT. BEAD OF SILICONE SEALANT
47. EXISTING OPERABLE WINDOW TO BE SECURED TO FRAME
48. (2) COATS OF SPANDREL GLASS SILICONE PRIMER AND SEALER
49. LEAVE OPEN TO CEILING
50. 1 1/2" 14 GA. METAL STUD FRAMING AT 12" O.C. INFILL AT WINDOW OPENING
51. 3/4" METAL FRAMING CHANNELS BEYOND WINDOW OPENING.

## 100% SUBMITTAL

<i>REVISION NO.</i>	<i>REVISION DESCRIPTION</i>		
Revisions		Bv	Date

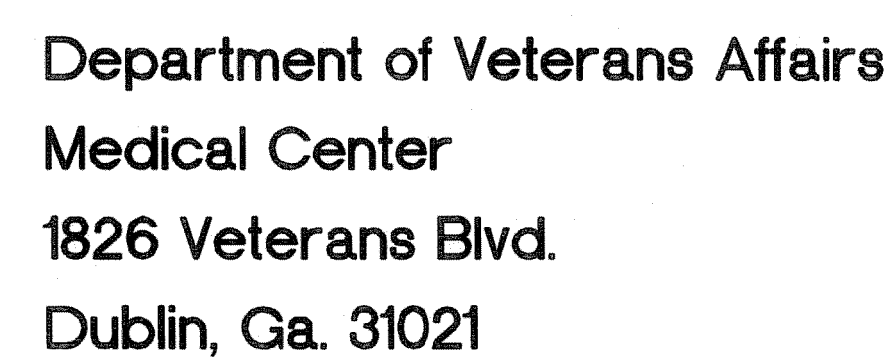

**Harrell,  
Saltrick &  
Hopper**

**Design & Management Solutions for the Built Environment**

151 LOCUST STREET, SUITE #1 P 704.814.1321  
AVONDALE ESTATES, GA 30002 F 704.321.0833

WWW.HSHPC.COM

COPYRIGHT © 2011 HARRELL SALTRECK & HOPPER, PC  
HSH PROJECT # 10004

Recommended Approvals:	
1. MEDICAL DIRECTOR	6. OPERATIONS SERVICE LINE MANAGER
2. ASSOCIATE DIRECTOR	7. INFECTION CONTROL SAFETY MANAGER
3. CHIEF OF STAFF	8. SAFETY MANAGER
4. ASSOC. DIRECTOR	9. GENERAL ENGINEER
5. SERVICE LINE MGRS.	10. COTR

**FULLY SPRINKLERED**

Count	Countdown	Countdown
-------	-----------	-----------

DRAWING No.  
**A-307**

