


three inches = one foot
one and one half inches = one foot
one inch = one foot
three quarters inch = one foot
one half inch = one foot
three eighths inch = one foot
one quarter inch = one foot
one eighth inch = one foot

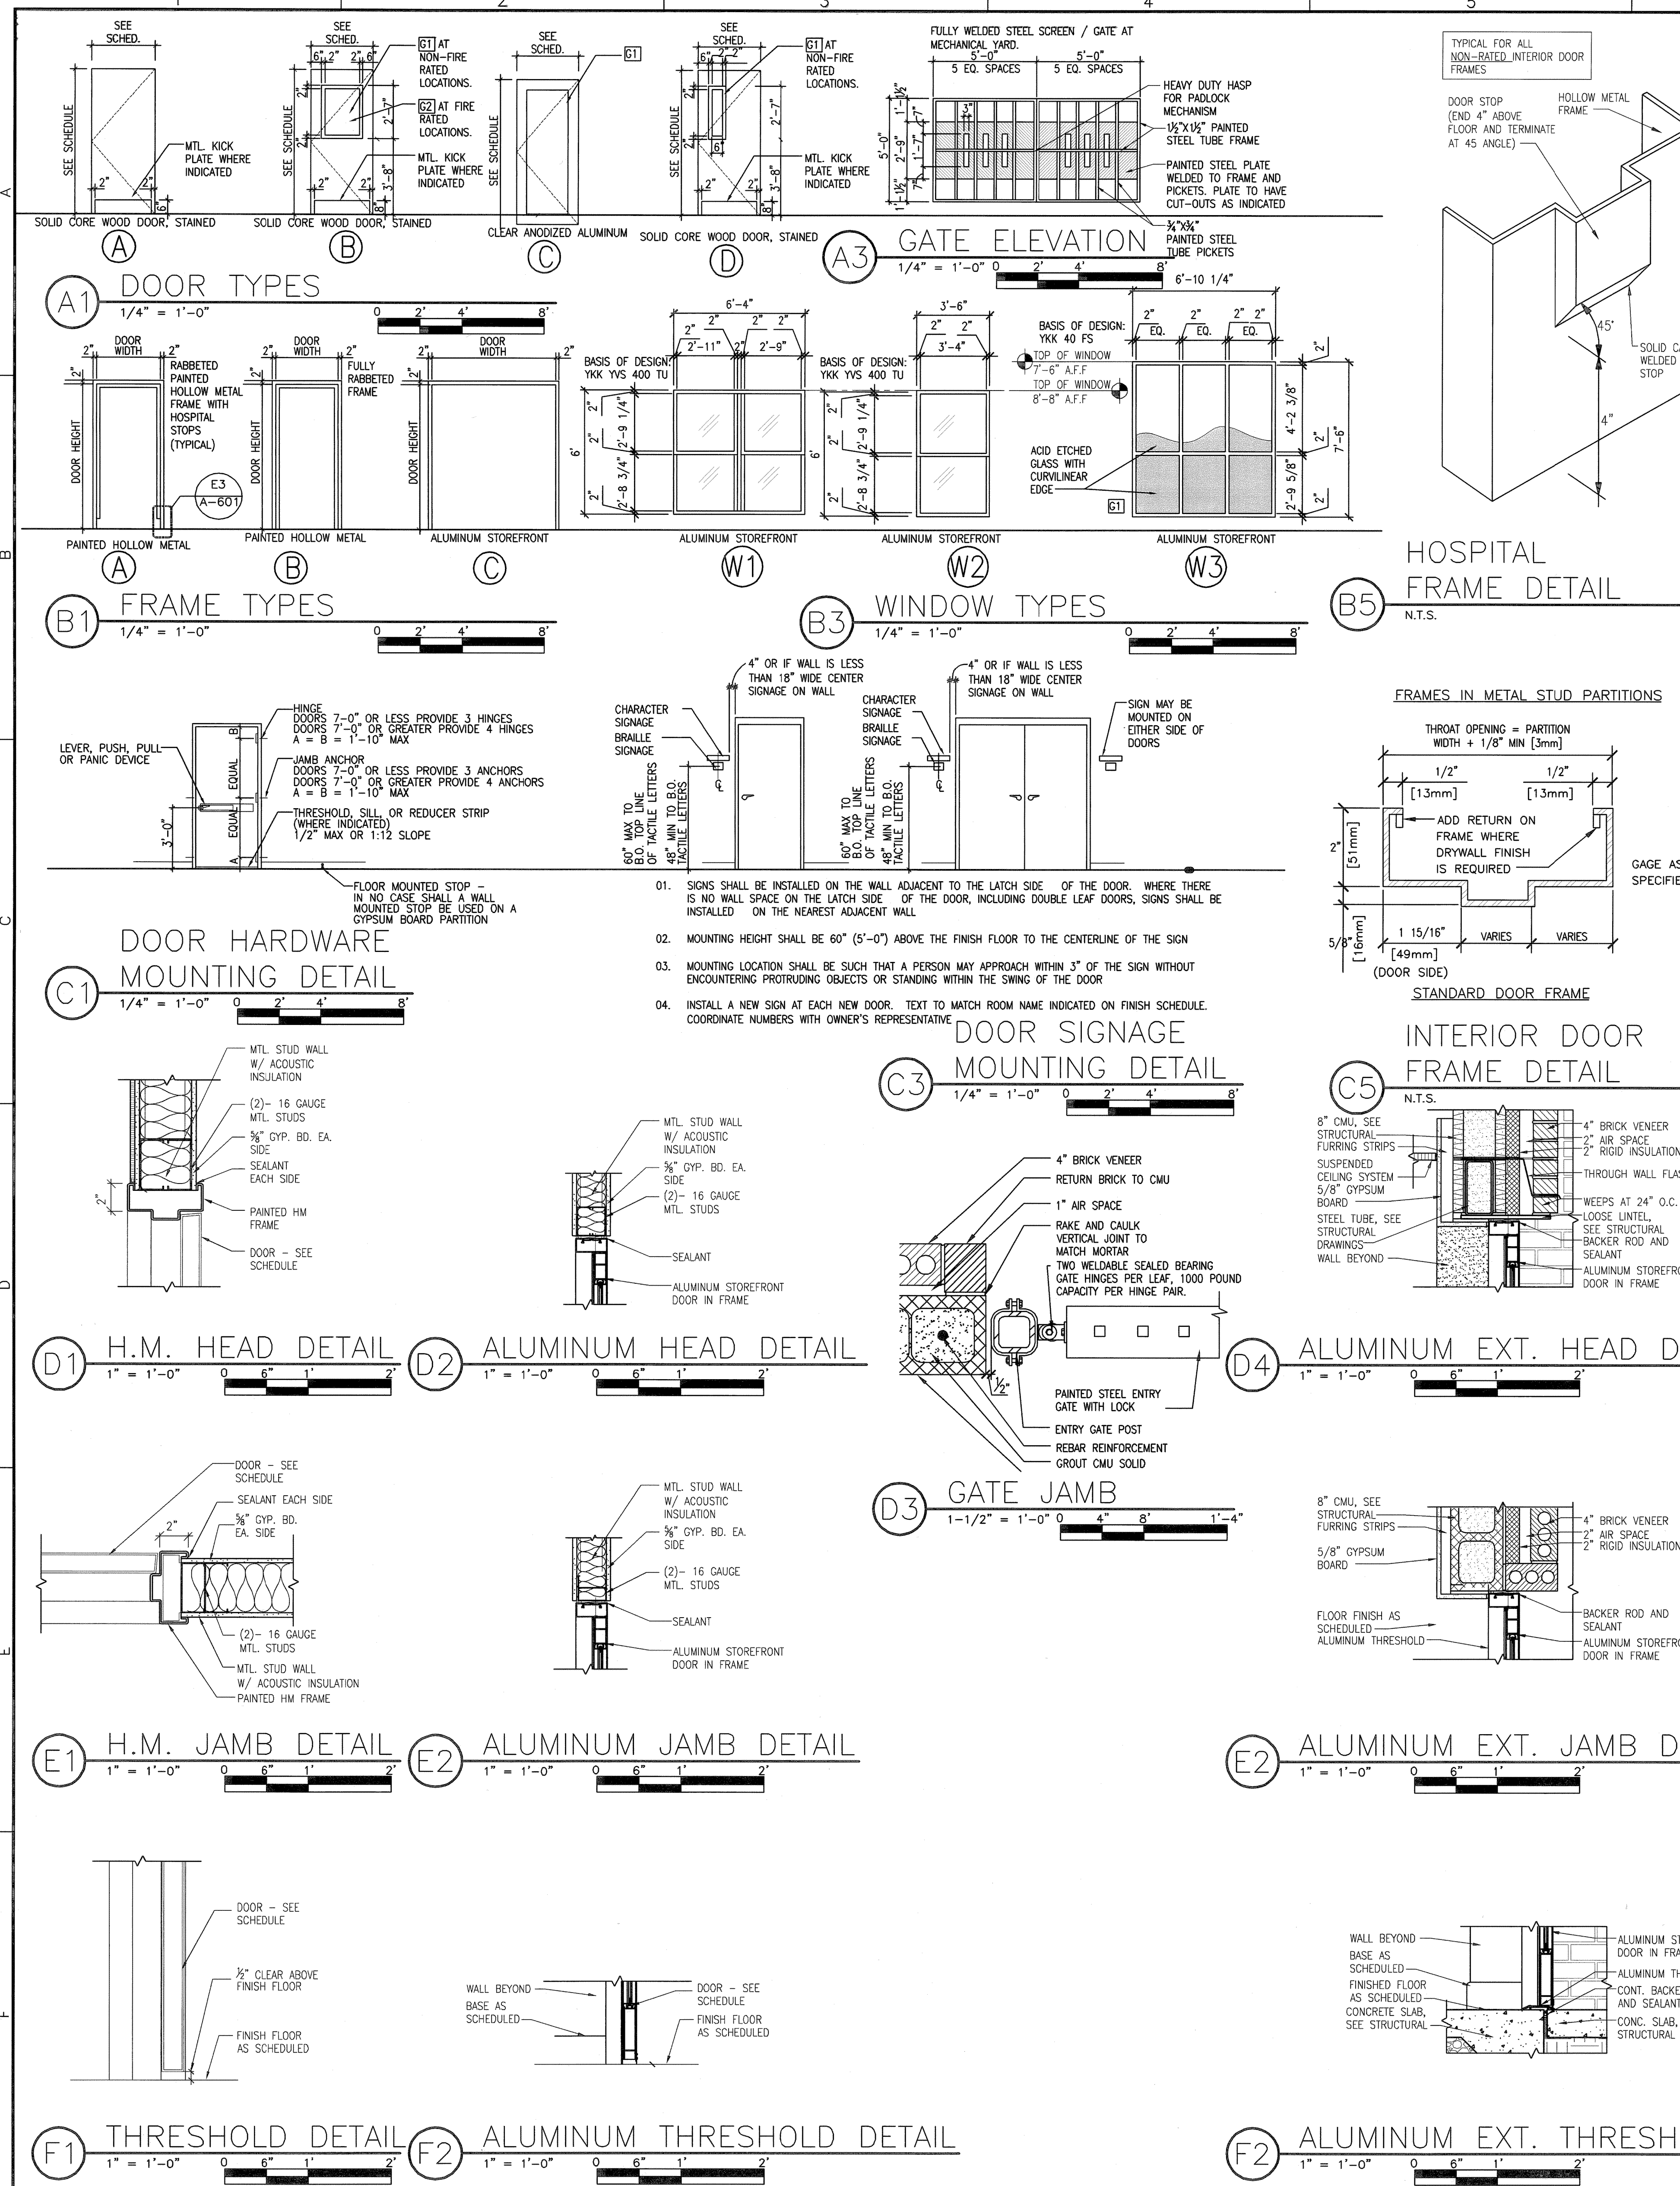

DOOR SCHEDULE																													
DOOR				DOOR & FRAME RATING (MIN)						FRAME						REMARKS													
DOOR NO.	TYPE	MATERIAL		SIZE	FINISH	HARDWARE SET		TYPE	MATERIAL	HEAD	JAMB	SILL																	
001	EX	SCWD	EX	EX	EX	EX	EX	EX	EX	EX	EX	EX																	
002	B	SCWD	-	(2)4'-0"	7'-0"	13"	STAIN	HW-12D	A	HM	D1/A-601	E1/A-601	F1/A-601																
003	B	SCWD	-	4'-0"	7'-0"	13"	STAIN	HW-1L	A	HM	D1/A-601	E1/A-601	F1/A-601																
004	B	SCWD	-	(2)4'-0"	7'-0"	13"	STAIN	HW-12D	A	HM	D1/A-601	E1/A-601	F1/A-601																
005	EX	EX	EX	EX	EX	EX	EX	EX	EX	EX	EX	EX	EX																
100	A	SCWD	NRST	EX	7'-0"	13"	STAIN	HW-1L	EX	EX	D1/A-601	E1/A-601	F1/A-601																
101	A	SCWD	NRST	3'-0"	7'-0"	13"	STAIN	HW-2G	A	HM	D1/A-601	E1/A-601	F1/A-601																
101A	A	SCWD	-	3'-0"	7'-0"	13"	STAIN	HW-4J	A	HM	D1/A-601	E1/A-601	F1/A-601	PROVIDE 3/4" UNDERCUT															
102	A	SCWD	NRST	EX	7'-0"	13"	STAIN	HW-1L	EX	EX	EX	EX	EX																
102A	EX	SCWD	-	EX	7'-0"	13"	STAIN	HW-1L	EX	EX	EX	EX	EX																
103	A	SCWD	NRST	4'-0"	7'-0"	13"	STAIN	HW-SH-3C	A	HM	D1/A-601	E1/A-601	F1/A-601																
104	A	SCWD	NRST	EX	7'-0"	13"	STAIN	HW-1L	EX	EX	EX	EX	EX	PROVIDE 3/4" UNDERCUT															
105	A	SCWD	-	4'-0"	7'-0"	13"	STAIN	HW-1L	A	HM	D1/A-601	E1/A-601	F1/A-601	PROVIDE 1/2" UNDERCUT															
105A	A	SCWD	NRST	4'-0"	7'-0"	13"	STAIN	HW-1L	A	HM	D1/A-601	E1/A-601	F1/A-601	PROVIDE 1/2" UNDERCUT															
106	A	SCWD	NRST	4'-0"	7'-0"	13"	STAIN	HW-1L	A	HM	D1/A-601	E1/A-601	F1/A-601																
107	A	SCWD	NRST	4'-0"	7'-0"	13"	STAIN	HW-1L	A	HM	D1/A-601	E1/A-601	F1/A-601																
108	A	SCWD	NRST	4'-0"	7'-0"	13"	STAIN	HW-1L	A	HM	D1/A-601	E1/A-601	F1/A-601																
109	A	SCWD	NRST	4'-0"	7'-0"	13"	STAIN	HW-1L	A	HM	D1/A-601	E1/A-601	F1/A-601																
110	A	SCWD	NRST	4'-0"	7'-0"	13"	STAIN	HW-1L	A	HM	D1/A-601	E1/A-601	F1/A-601																
111	A	SCWD	NRST	4'-0"	7'-0"	13"	STAIN	HW-1L	A	HM	D1/A-601	E1/A-601	F1/A-601																
114	C	AL	-	(2)3'-0"	7'-0"	13"	AL	HW-80	C	AL	D4/A-601	E4/A-601	F4/A-601																
114A	C	AL	-	(2)3'-0"	7'-0"	13"	AL	HW-80	C	AL	D2/A-601	E2/A-601	F2/A-601																
116	A	SCWD	NRST	4'-0"	7'-0"	13"	STAIN	HW-4J	A	HM	D1/A-601	E1/A-601	F1/A-601																
117	A	SCWD	NRST	3'-0"	7'-0"	13"	STAIN	HW-2G	A	HM	D1/A-601	E1/A-601	F1/A-601	PROVIDE 3/4" UNDERCUT															
118	A	SCWD	NRST	3'-0"	7'-0"	13"	STAIN	HW-2G	A	HM	D1/A-601	E1/A-601	F1/A-601	PROVIDE 3/4" UNDERCUT															
124	B	SCWD	-	(1)3'-6" (1)3'-0"	7'-0"	13"	STAIN	HW-10F	A	HM	D1/A-601	E1/A-601	F1/A-601	PROVIDE 1/2" UNDERCUT															
124A	B	SCWD	NRST	(1)3'-6" (1)3'-0"	7'-0"	13"	STAIN	HW-10F	A	HM	D1/A-601	E1/A-601	F1/A-601	PROVIDE 1/2" UNDERCUT															
126	A	SCWD	NRST	(1)3'-6" (1)3'-0"	7'-0"	13"	STAIN	HW-10F	A	HM	D1/A-601	E1/A-601	F1/A-601	PROVIDE 1/2" UNDERCUT															
127	A	SCWD	NRST	3'-0"	7'-0"	13"	STAIN	HW-SH-3C	A	HM	D1/A-601	E1/A-601	F1/A-601																
128	A	SCWD	NRST	3'-0"	7'-0"	13"	STAIN	HW-5D	A	HM	D1/A-601	E1/A-601	F1/A-601	PROVIDE 3/4" UNDERCUT															
129	A	SCWD	20 MIN	4'-0"	7'-0"	13"	STAIN	HW-SH-3C	B	HM	D1/A-601	E1/A-601	F1/A-601																
130	A	SCWD	NRST	4'-0"	7'-0"	13"	STAIN	HW-SH-3C	A	HM	D1/A-601	E1/A-601	F1/A-601	PROVIDE 3/4" UNDERCUT															
131	A	SCWD	NRST	3'-0"	7'-0"	13"	STAIN	HW-5D	A	HM	D1/A-601	E1/A-601	F1/A-601																
132	A	SCWD	NRST	4'-0"	7'-0"	13"	STAIN	HW-SH-3D	A	HM	D1/A-601	E1/A-601	F1/A-601																
134	D	SCWD	NRST	(1)3'-0" (1)3'-0"	7'-0"	13"	STAIN	HW-10F	A	HM	D1/A-601	E1/A-601	F1/A-601																
135	D	SCWD	NRST	4'-0"	7'-0"	13"	STAIN	HW-4P	A	HM	D1/A-601	E1/A-601	F1/A-601																
136	D	SCWD	NRST	4'-0"	7'-0"	13"	STAIN	HW-4P	A	HM	D1/A-601	E1/A-601	F1/A-601																
137	A	SCWD	NRST	3'-0"	7'-0"	13"	STAIN	HW-SH-3C	A	HM	D1/A-601	E1/A-601	F1/A-601	PROVIDE 3/4" UNDERCUT															
138	A	SCWD	NRST		7'-0"	13"	STAIN	HW-2C	EX	EX	EX	EX	EX	PROVIDE 1" UNDERCUT															
139	A	SCWD	NRST	EX	7'-0"	13"	STAIN	HW-11	EX	EX	EX	EX	EX																
140	D	SCWD	NRST	8X-0"	7'-0"	13"	STAIN	HW-4K	EX	EX	EX	EX	EX																
140A	A	SCWD	NRST	(2)3'-0"	7'-0"	13"	STAIN	HW-5G	A	HM	D1/A-601	E1/A-601	F1/A-601																
141	D	SCWD	NRST	3'-0"	7'-0"	13"	STAIN	HW-4K	A	HM	D1/A-601	E1/A-601	F1/A-601																
141.1	D	SCWD	-	3'-0"	7'-0"	13"	STAIN	HW-4K	A	HM	D1/A-601	E1/A-601	F1/A-601	PROVIDE 3/4" UNDERCUT															
141A	D	SCWD	NRST	3'-0"	7'-0"	13"	STAIN	HW-4K	A	HM	D1/A-601	E1/A-601	F1/A-601																
141B	D	SCWD	-	3'-0"	7'-0"	13"	STAIN	HW-4K	A	HM	D1/A-601	E1/A-601	F1/A-601	PROVIDE 3/4" UNDERCUT															