


C9 ENLARGED ISOLATION SUITE 105 PLAN
SCALE: 1/4" = 1'-0" 0 2' 4' 8'

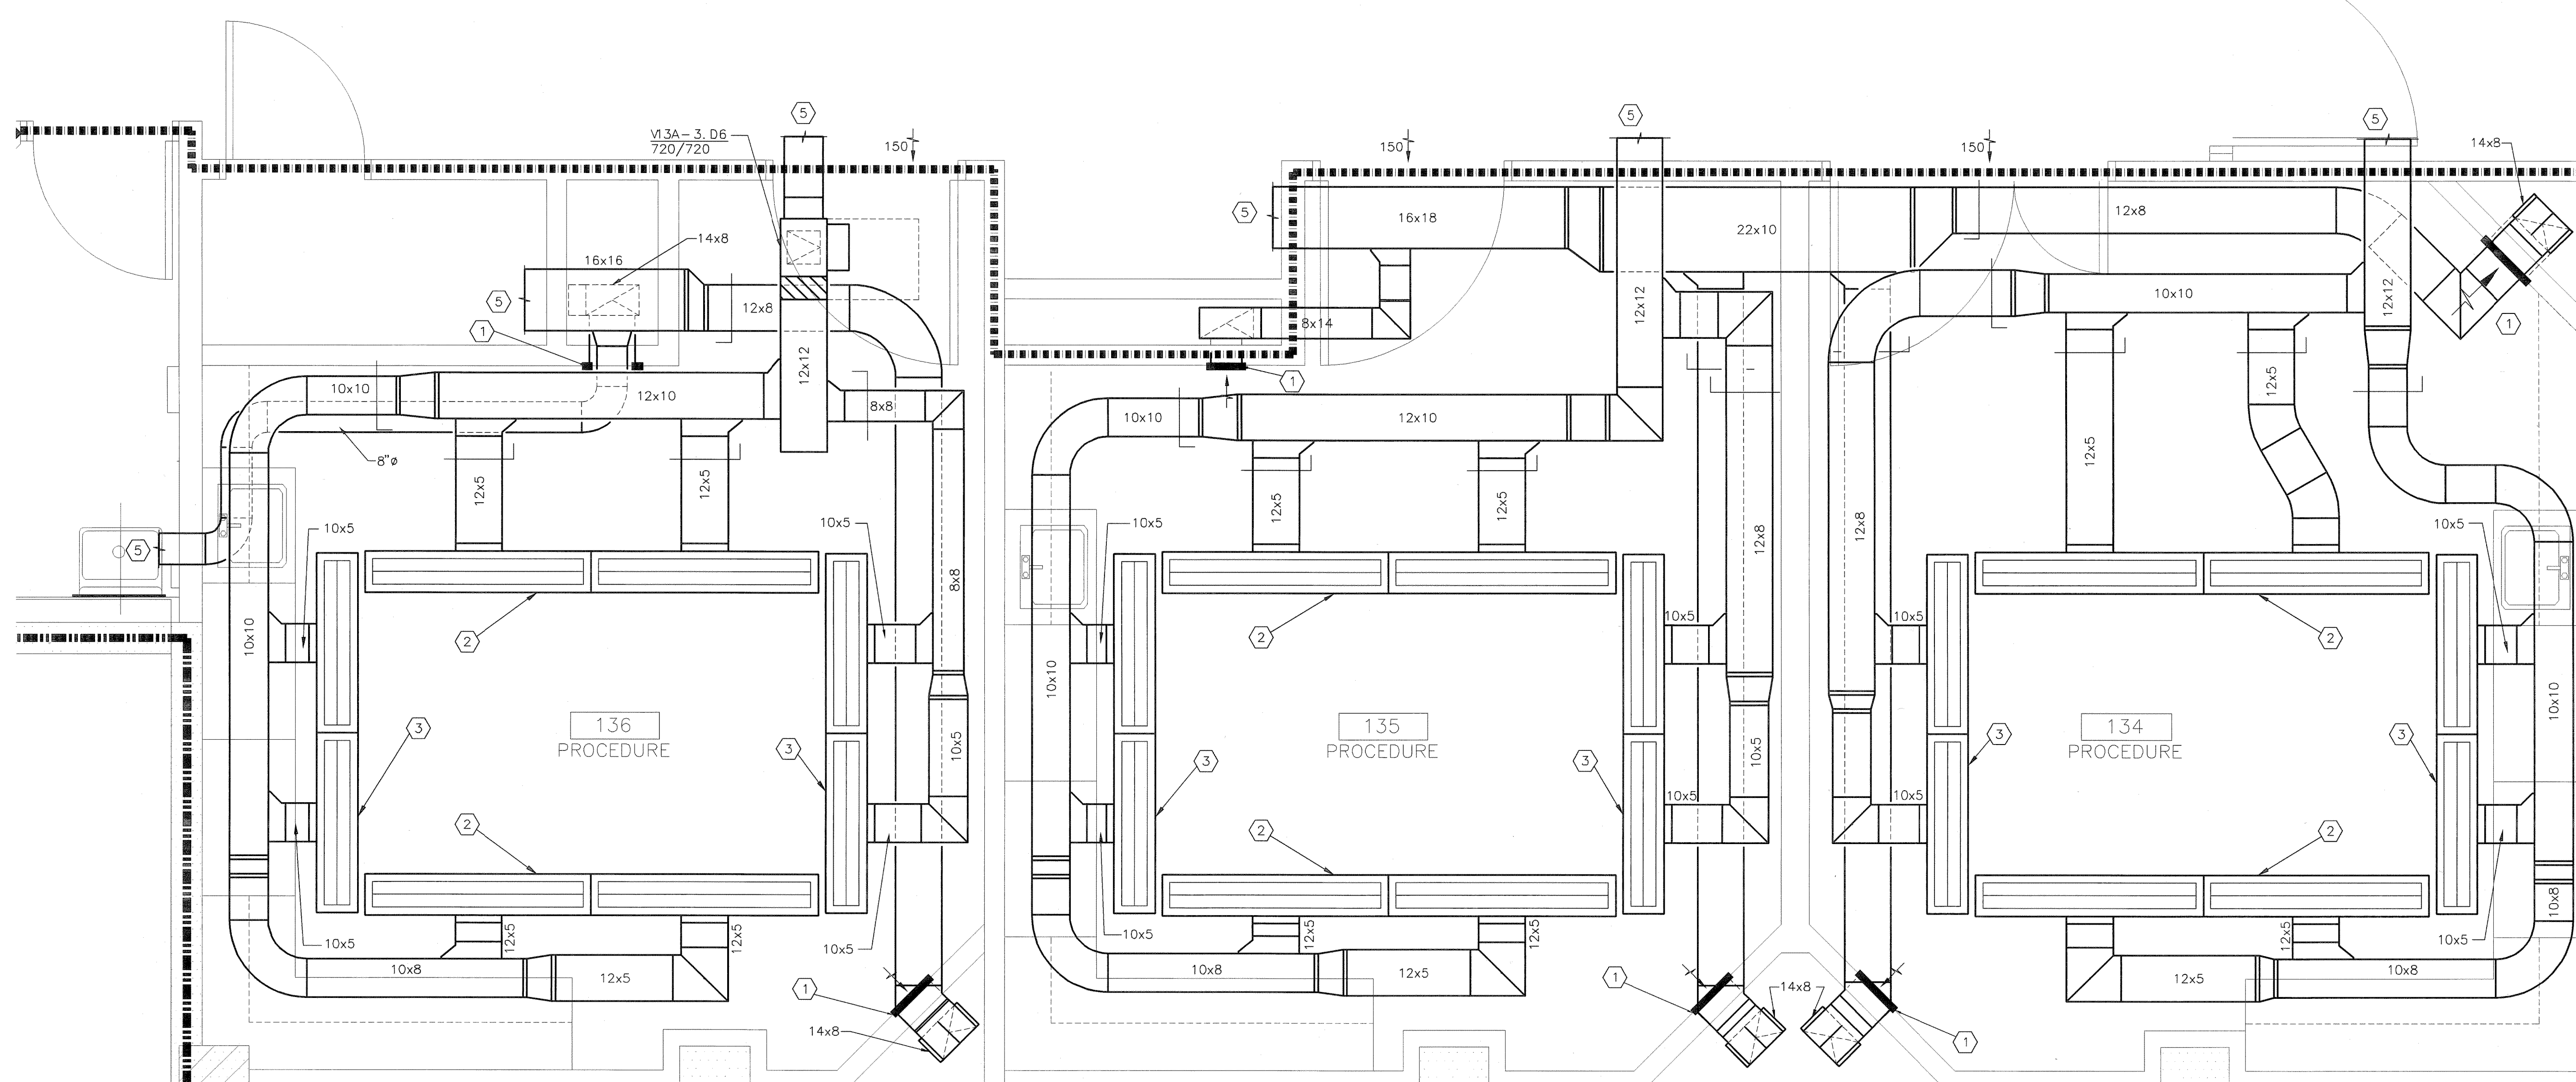


(F1) ENLARGED PROCEDURE ROOMS PLAN

SCALE: 1/2" = 1'-0"

0 1' 2' 4'

100% SUBMITTAL

Date June 10, 2011	
Project Number 557-10-108	
DRAWING No. M-402	

