




SECTION 1
S/41a 1-011

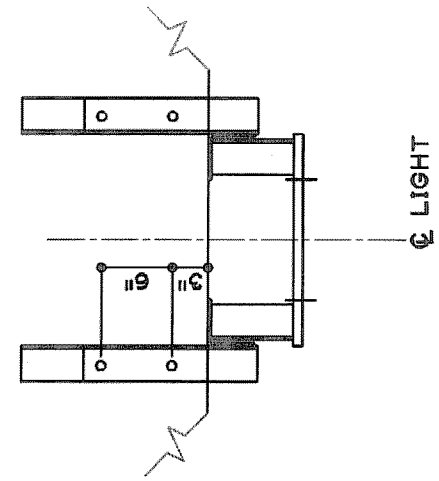

2 SECTION 9/424-011

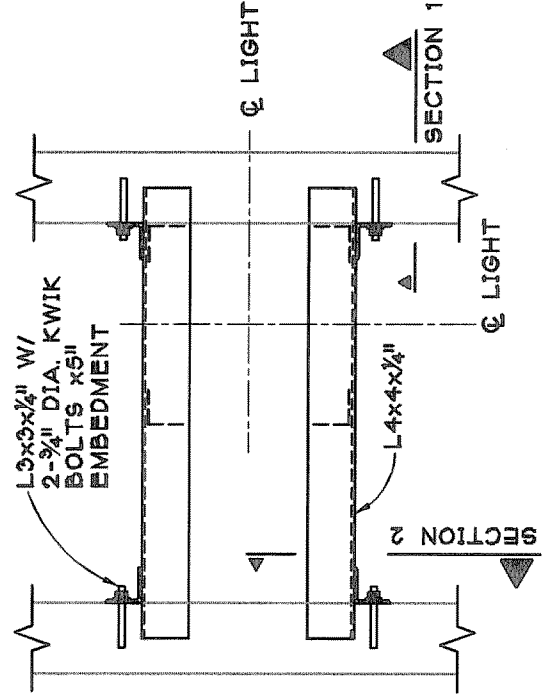


3 SECTION

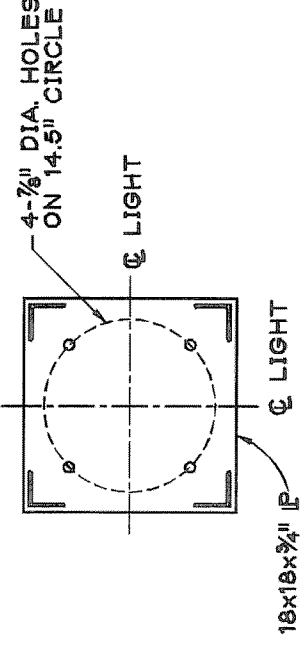

4 SECTION

COORDINATION DRAWINGS

[illegible][illegible]

Department of Veterans Affairs
Medical Center
1826 Veterans Blvd.
Dublin, Ga. 31021

Architect/Engineer Address

Harrell, Satrick & Hopper

Design & Management Solutions for the Built Environment

551 LOCUST STREET, SUITE 401
ANNAPOLIS ESTATES, MD 21403

P 704.443.5250
F 704.443.5255

COPYRIGHT © 2000 HARRELL, SATRICK & HOPPER, PC
100% PRODUCT OF MARYLAND

Recommended Approvals:	
1. MEDICAL DIRECTOR	6. OPERATIONS SERVICE LINE MANAGER
2. ASSOCIATE DIRECTOR	7. INFECTION CONTROL SAFETY MANAGER
3. CHIEF OF STAFF	8. SAFETY MANAGER
4. ASSOC. DIRECTOR	9. GENERAL ENGINEER
5. SERVICE LINE MGRS.	10. COTR

10070 COMMITTAL	Project Title	AutocAD Title
Drawing Title FOUNDATION & FRAMING SECTIONS & DETAILS	Building Number 	Const. Contn.
Fully Sprinklered	Drawn 	Checked

100% SUBMITTAL



**LAURENE, RICKHER
& SORRELL, P.C.**
Consulting Structural Engineers

8701 RED OAK BLVD. SUITE 500
CHARLOTTE NORTH CAROLINA 28217
PHONE 704-522-0495 FAX 704-522-0499
EMAIL mail@lrspc.net WEB www.lrspc.net