


three inches = one foot
one and one-half inches = one foot
one inch = one foot
three-quarters inch = one foot
one-half inch = one foot
three-eighths inch = one foot
one-quarter inch = one foot
one-eighth inch = one foot

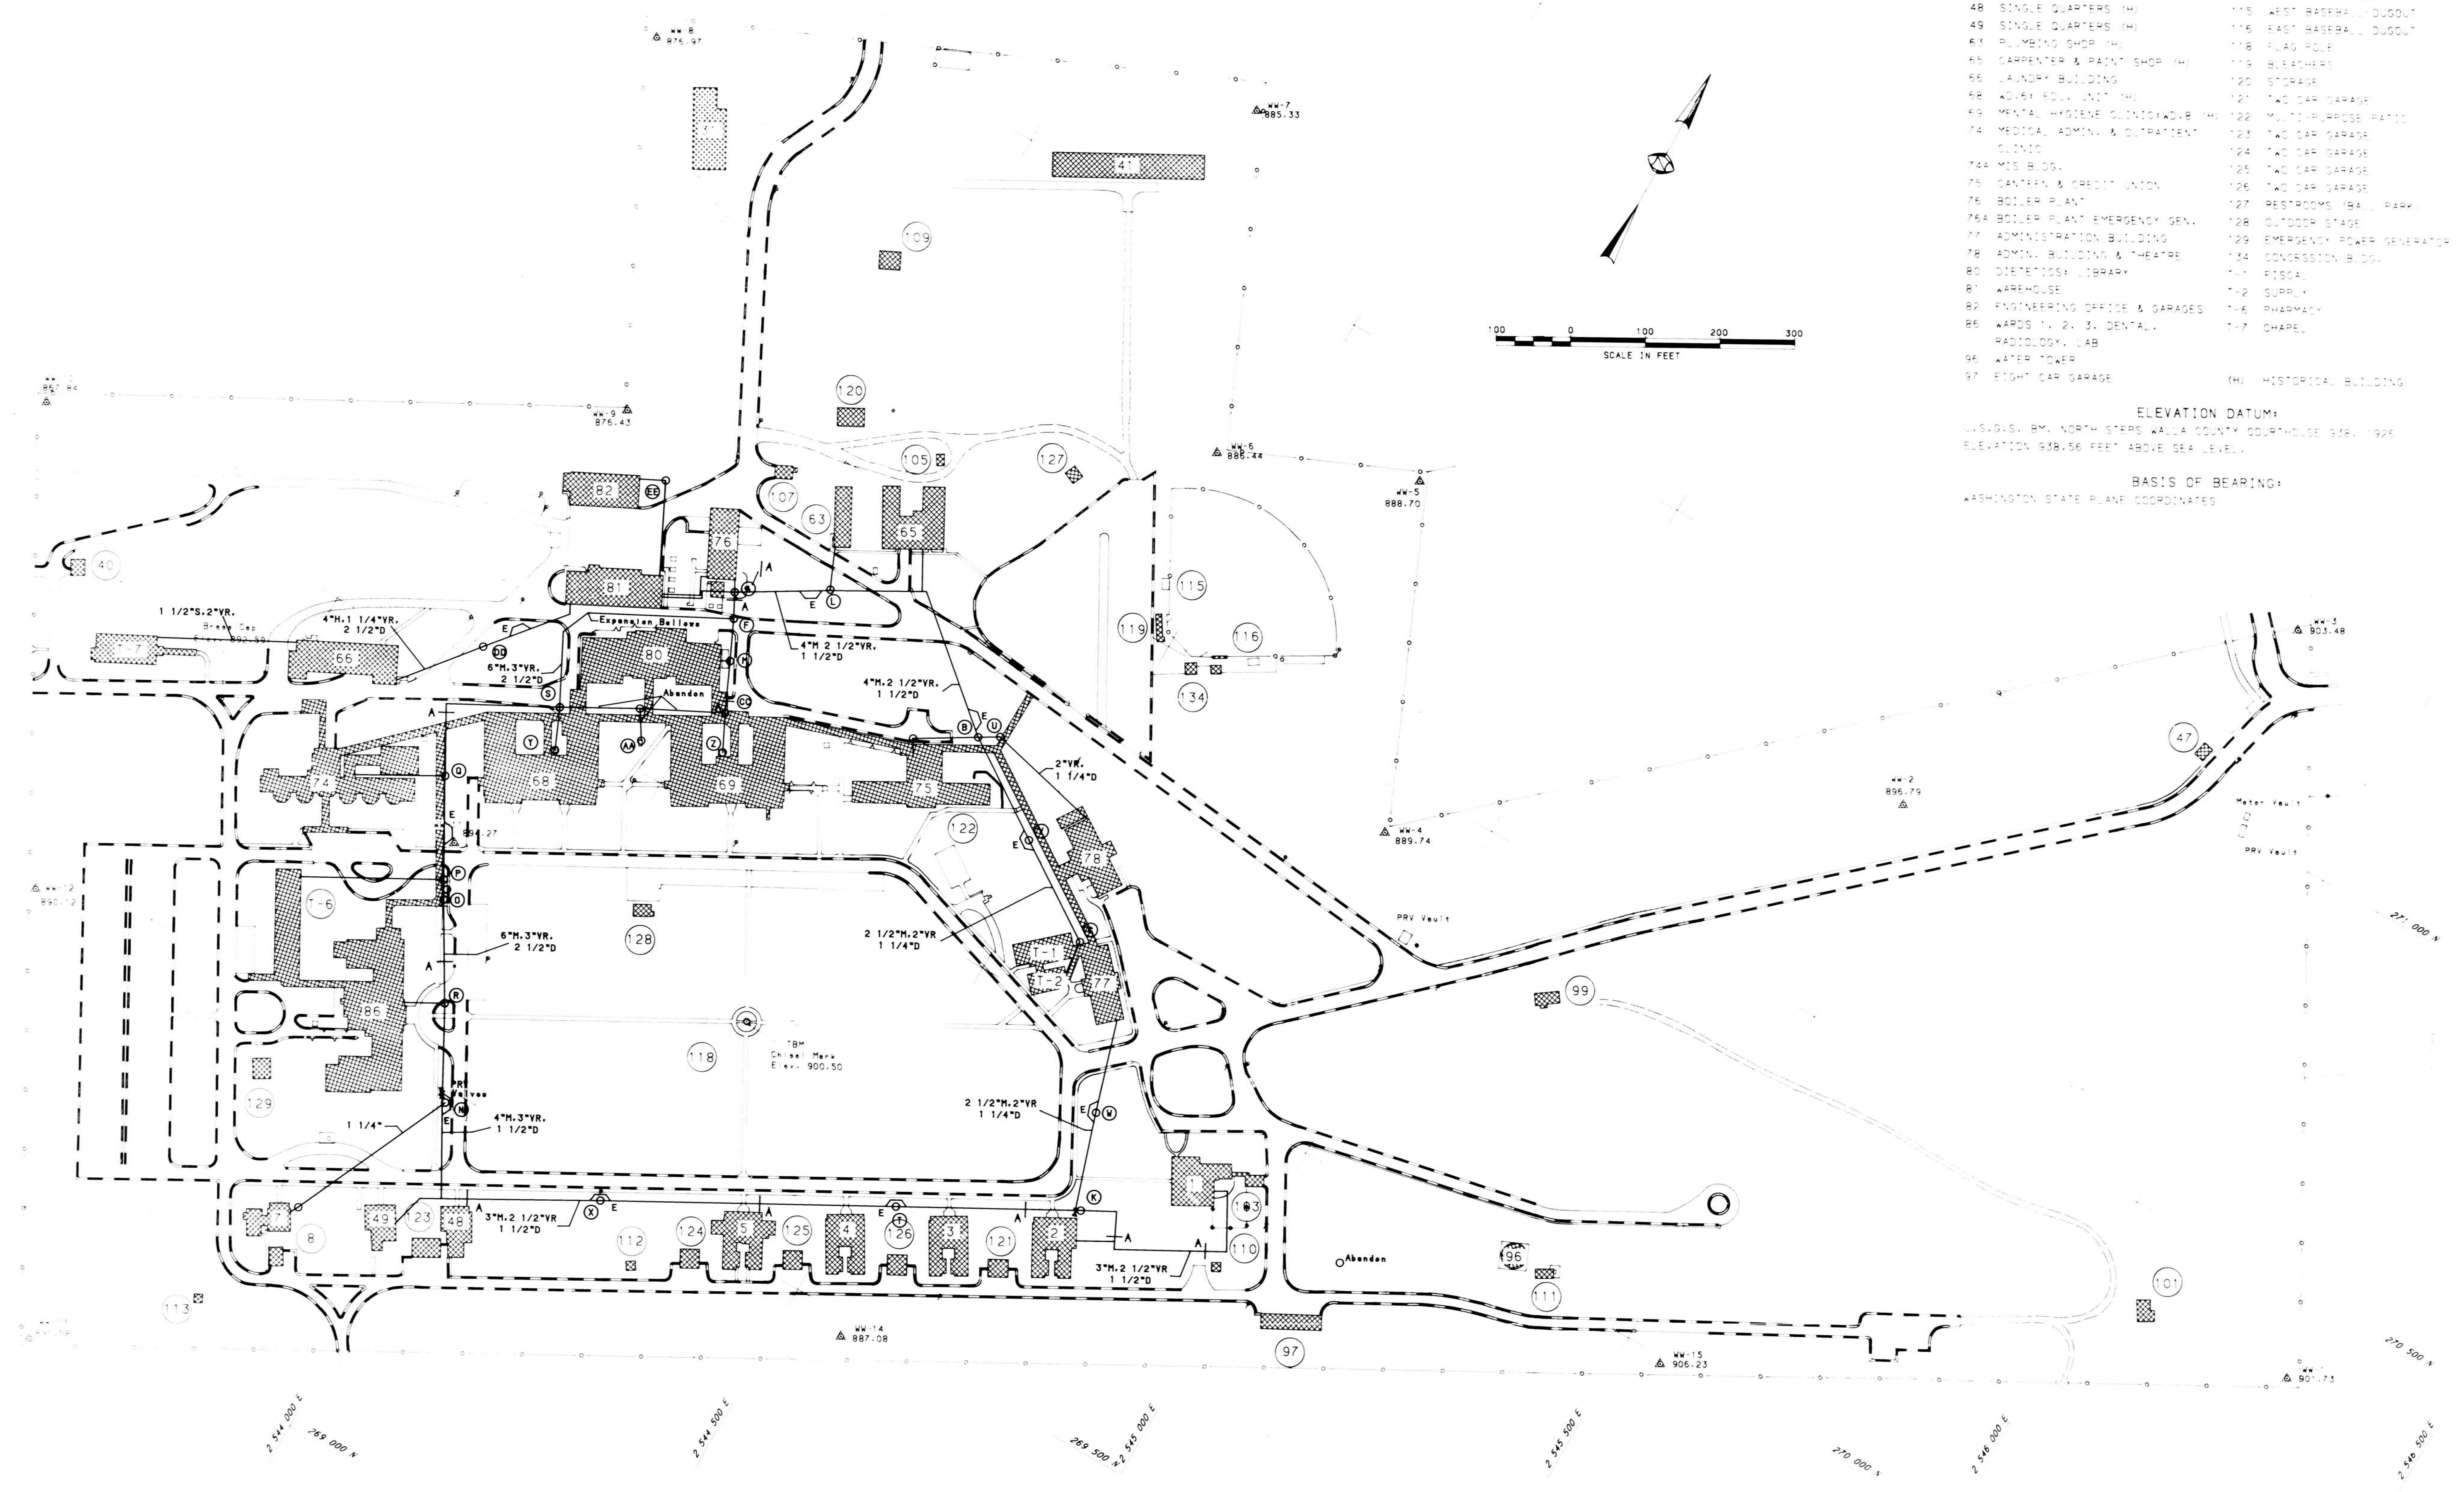

BUILDING SCHEDULE	

ELEVATION DATUM:
U.S.G.S. BM. NORTH STEPS WALLA COUNTY COURTHOUSE 3281 1926
ELEVATION 938.56 FEET ABOVE SEA LEVEL.

BASIS OF BEARING:
WASHINGTON STATE PLANE COORDINATES

Revisions		Date		Drawing Title		Project Title		Date	
				STEAM DISTRIBUTION SYSTEM		WATER SYSTEM STUDY		5/26/87	
				Approved: Chief Engineering Service		Building Number		Project No.	
				Approved: Medical Center Director		AS SHOWN		83-117	
						Location		DRAWING NO.	
						VAMC, WALLA WALLA, WA		M-2	
								Dwg. 3 Of 10	

LEGEND

○ MANHOLE DESIGNATION

U BENDS E-EXPANSION

ANCHORS

VALVES

STEAM LINES

H HIGH PRESSURE STEAM

M MEDIUM PRESSURE STEAM

S LOW PRESSURE STEAM

YR VACUUM STEAM CONDENSATE RETURN

D MEDIUM PRESSURE DRIP RETURN

VA FORM 08-6231, FEB. 1983

1 2 3 4 5 6 7 8 9

1-3-47

Veterans Administration