



Department of
Veterans Affairs


DETAIL TITLE / STEAM LINE DRIP POCKET
STEAM TRAP ASSEMBLY

SCALE :NONE

DATE ISSUED: DECEMBER 2008


CAD DETAIL NO.:

SD232111-01.DWG

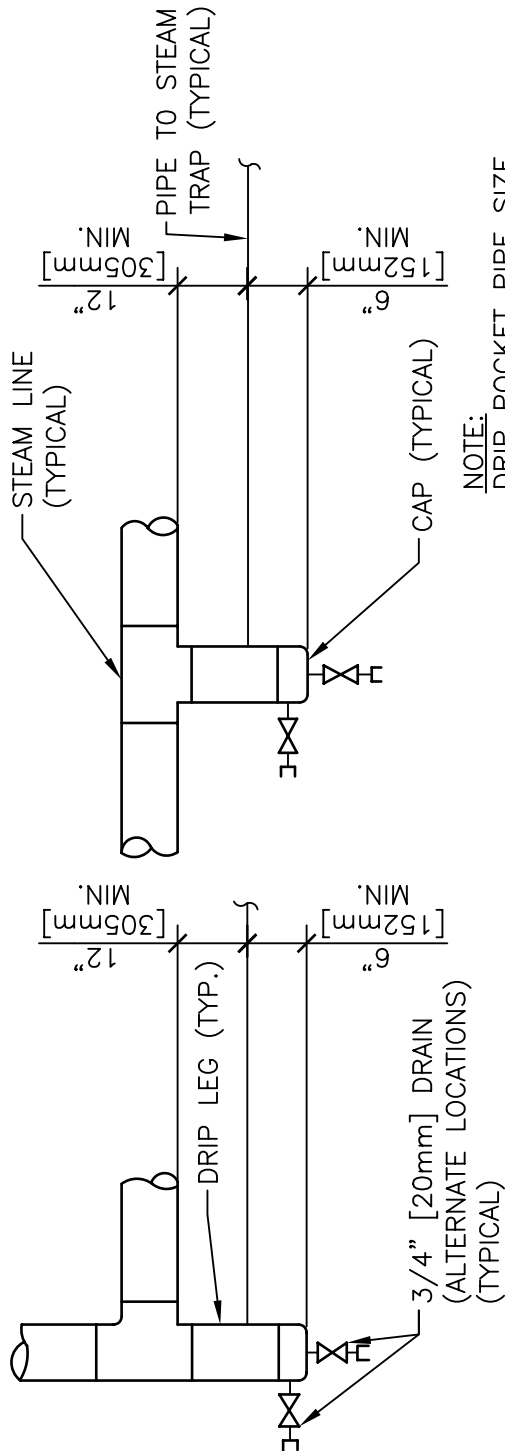

NOTE:
DRIP POCKET PIPE SIZE
SAME AS STEAM MAIN
UNLESS OTHERWISE NOTED.

STEAM LINE DRIP POCKET

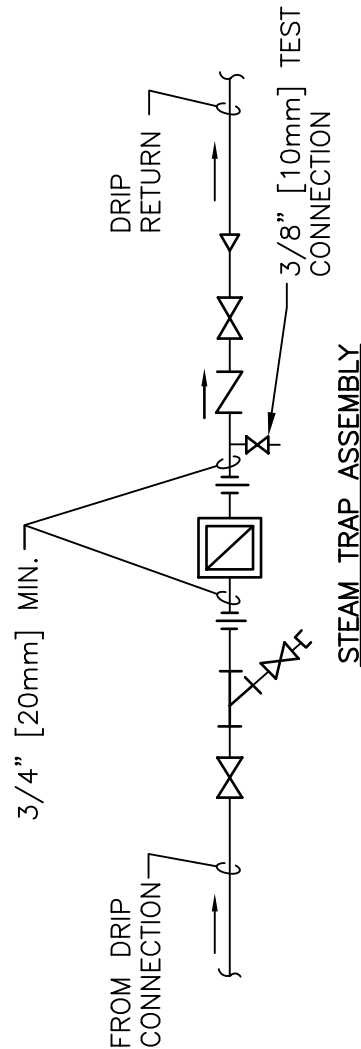

STEAM LINE DRIP POCKET STEAM TRAP ASSEMBLY

NTS

#