

400  
200  
0  
200  
400  
one inch = two hundred feet

120  
0  
120  
240  
360  
480  
one inch = one hundred feet

60  
0  
60  
120  
180  
240  
300  
360  
420  
480  
one inch = sixty feet


50  
0  
50  
100  
150  
200  
250  
300  
350  
400  
450  
500  
one inch = fifty feet

40  
0  
40  
one inch = forty feet

30  
0  
30  
one inch = thirty feet

20  
0  
20  
one inch = twenty feet


10  
0  
10  
one inch = ten feet

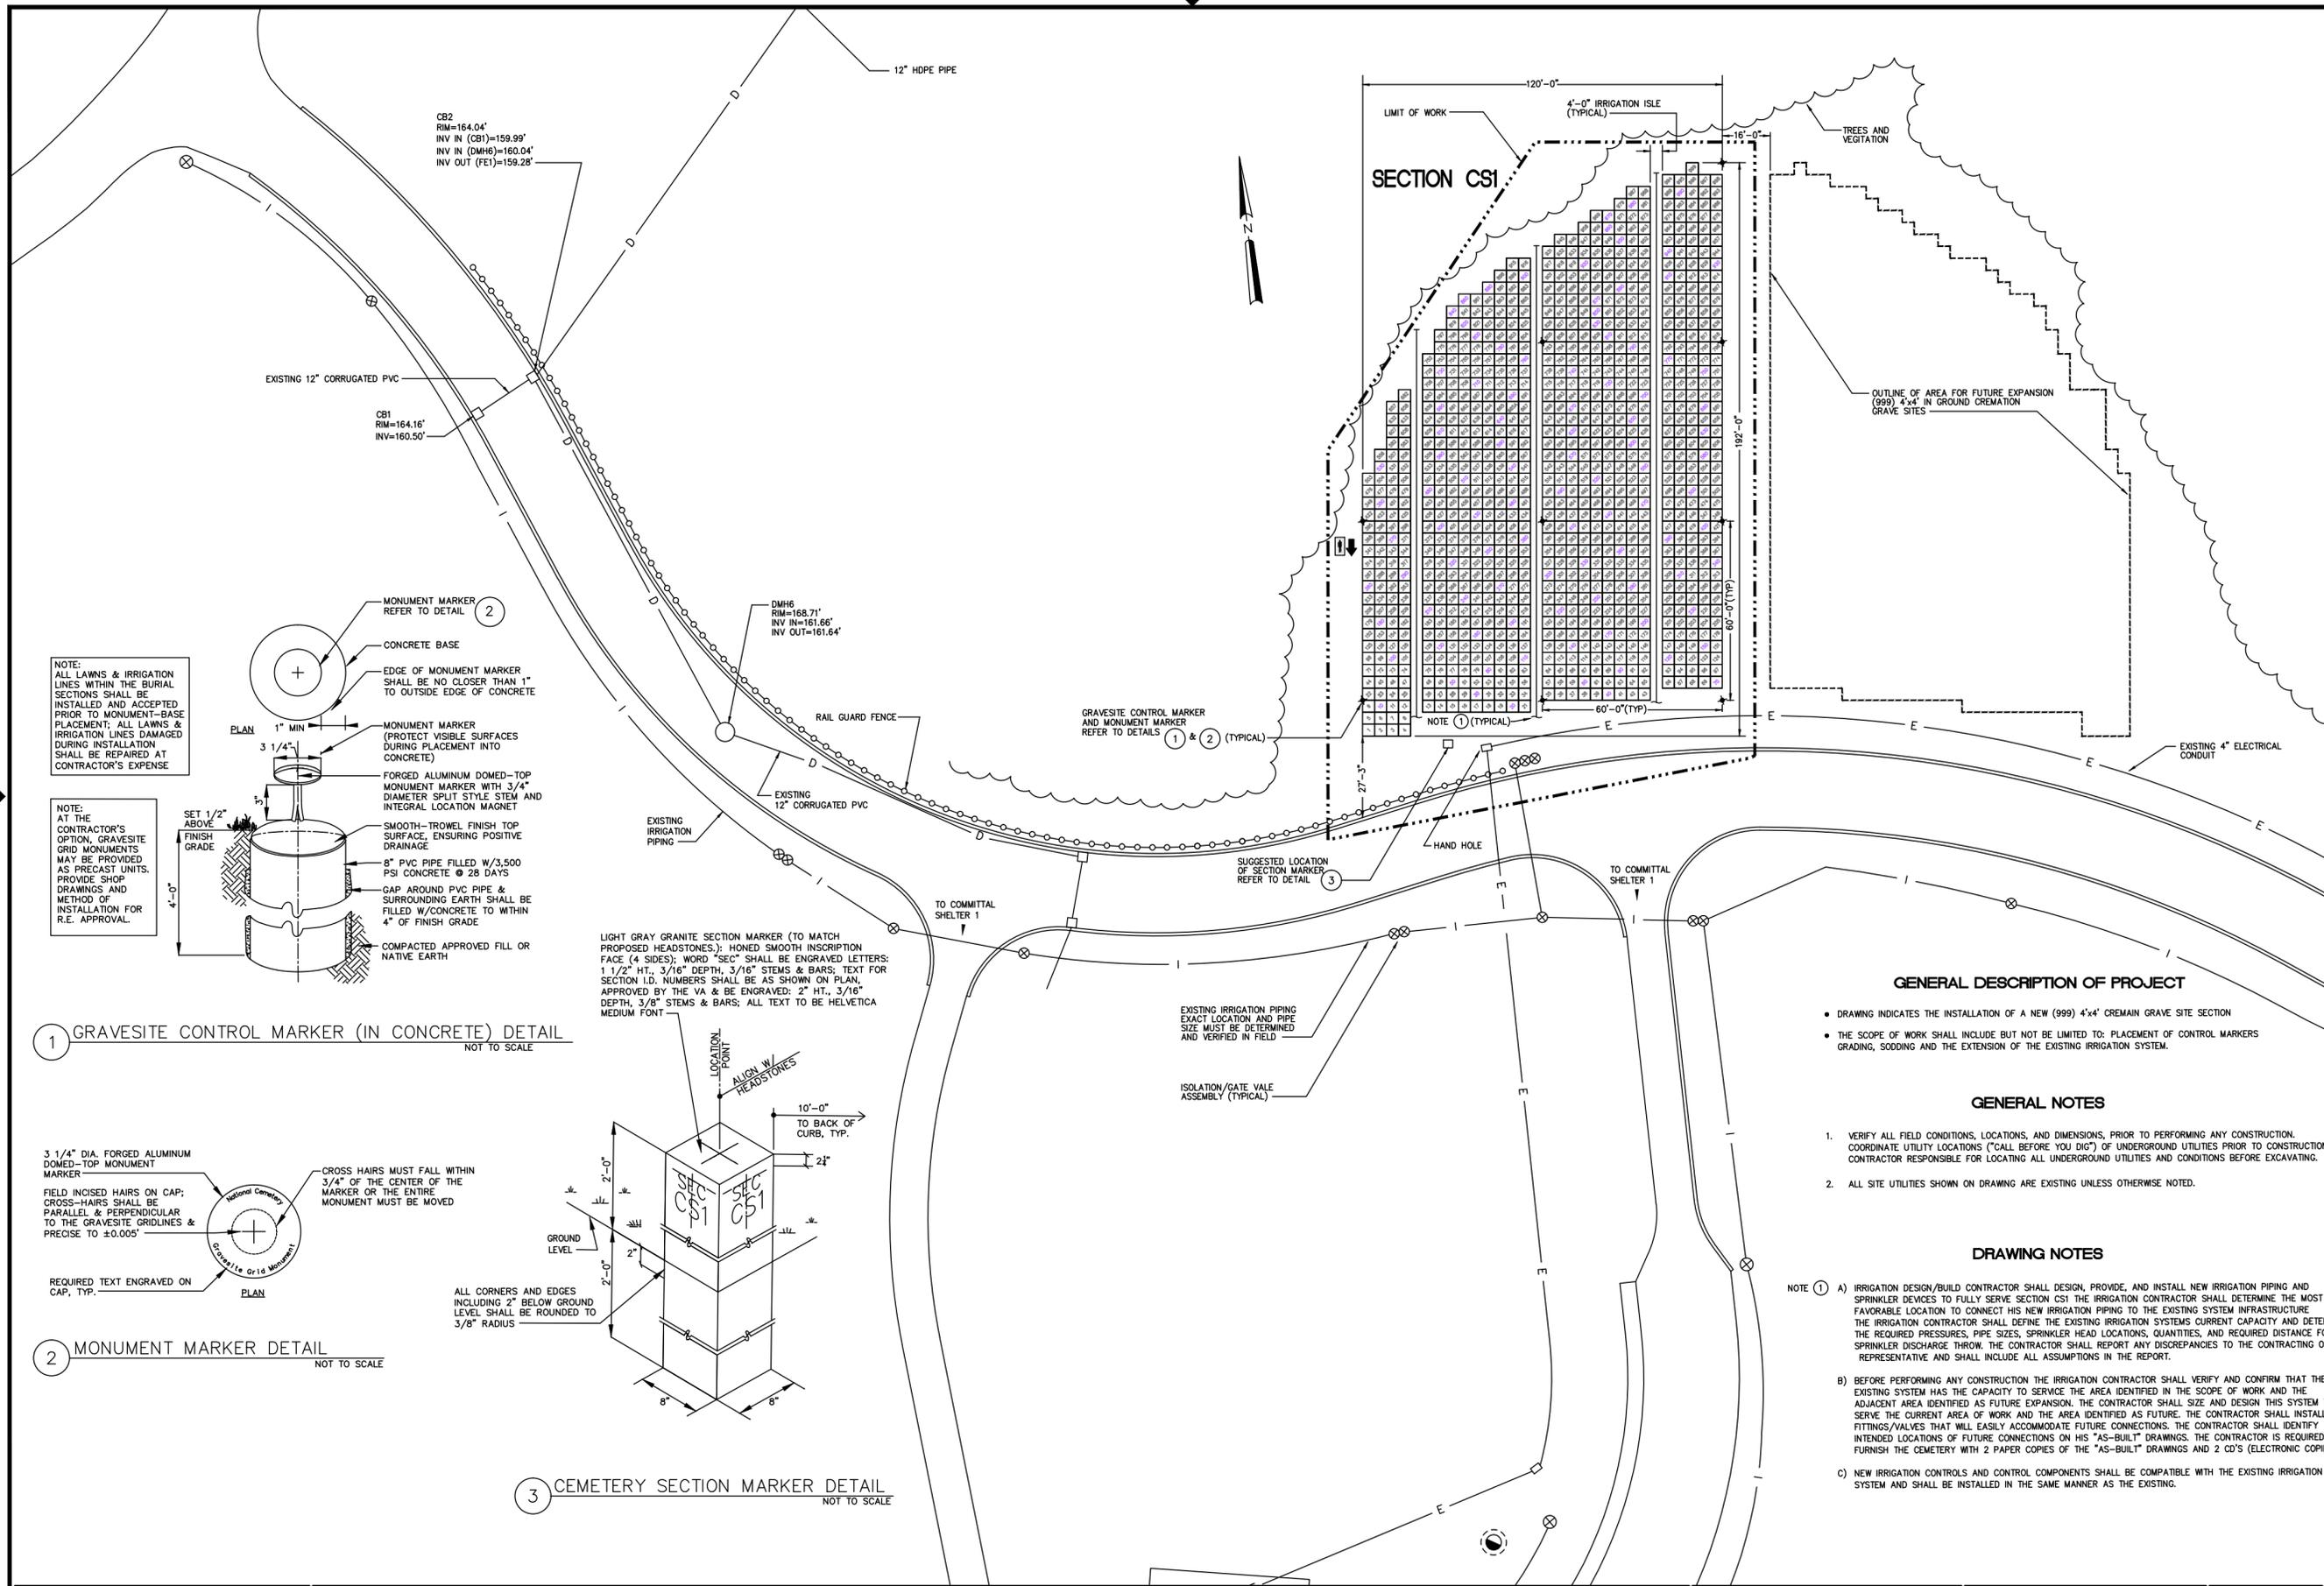

NOTE: ALL LAWN & IRRIGATION LINES WITHIN THE BURIAL SECTIONS SHALL BE INSTALLED AND ACCEPTED PRIOR TO MONUMENT-BASE PLACEMENT; ALL LAWN & IRRIGATION LINES DAMAGED DURING INSTALLATION SHALL BE REPAIRED AT CONTRACTOR'S EXPENSE


NOTE: AT THE CONTRACTOR'S OPTION, GRAVESITE GRID MONUMENTS MAY BE PROVIDED AS PRECAST UNITS. PROVIDE SHOP DRAWINGS AND METHOD OF INSTALLATION FOR R.E. APPROVAL

1 GRAVESITE CONTROL MARKER (IN CONCRETE) DETAIL NOT TO SCALE

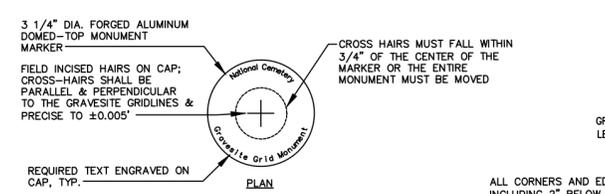

2 MONUMENT MARKER DETAIL NOT TO SCALE

LIGHT GRAY GRANITE SECTION MARKER (TO MATCH PROPOSED HEADSTONES); HONED SMOOTH INSCRIPTION FACE (4 SIDES); WORD "SEC" SHALL BE ENGRAVED LETTERS: 1 1/2" HT., 3/16" DEPTH, 3/16" STEMS & BARS; TEXT FOR SECTION I.D. NUMBERS SHALL BE AS SHOWN ON PLAN, APPROVED BY THE VA & BE ENGRAVED: 2" HT., 3/16" DEPTH, 3/8" STEMS & BARS; ALL TEXT TO BE HELVETICA MEDIUM FONT

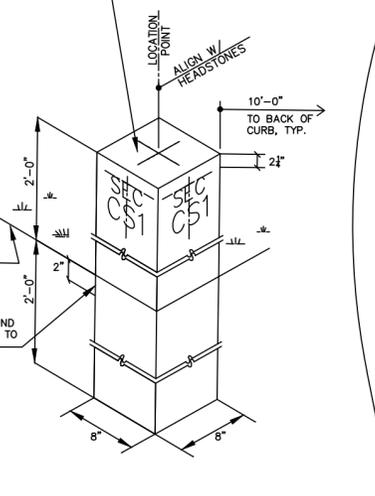

3 CEMETERY SECTION MARKER DETAIL NOT TO SCALE

GENERAL DESCRIPTION OF PROJECT

- DRAWING INDICATES THE INSTALLATION OF A NEW (999) 4'x4' CREMATION GRAVE SITE SECTION
- THE SCOPE OF WORK SHALL INCLUDE BUT NOT BE LIMITED TO: PLACEMENT OF CONTROL MARKERS, SODDING AND THE EXTENSION OF THE EXISTING IRRIGATION SYSTEM.

GENERAL NOTES

- VERIFY ALL FIELD CONDITIONS, LOCATIONS, AND DIMENSIONS, PRIOR TO PERFORMING ANY CONSTRUCTION. COORDINATE UTILITY LOCATIONS ("CALL BEFORE YOU DIG") OF UNDERGROUND UTILITIES PRIOR TO CONSTRUCTION. CONTRACTOR RESPONSIBLE FOR LOCATING ALL UNDERGROUND UTILITIES AND CONDITIONS BEFORE EXCAVATING.
- ALL SITE UTILITIES SHOWN ON DRAWING ARE EXISTING UNLESS OTHERWISE NOTED.

DRAWING NOTES

- NOTE (1) A) IRRIGATION DESIGN/BUILD CONTRACTOR SHALL DESIGN, PROVIDE, AND INSTALL NEW IRRIGATION PIPING AND SPRINKLER DEVICES TO FULLY SERVE SECTION CSI THE IRRIGATION CONTRACTOR SHALL DETERMINE THE MOST FAVORABLE LOCATION TO CONNECT HIS NEW IRRIGATION PIPING TO THE EXISTING SYSTEM INFRASTRUCTURE THE IRRIGATION CONTRACTOR SHALL DEFINE THE EXISTING IRRIGATION SYSTEMS CURRENT CAPACITY AND DETERMINE THE REQUIRED PRESSURES, PIPE SIZES, SPRINKLER HEAD LOCATIONS, QUANTITIES, AND REQUIRED DISTANCE FOR SPRINKLER DISCHARGE THROW. THE CONTRACTOR SHALL REPORT ANY DISCREPANCIES TO THE CONTRACTING OFFICERS REPRESENTATIVE AND SHALL INCLUDE ALL ASSUMPTIONS IN THE REPORT.
- B) BEFORE PERFORMING ANY CONSTRUCTION THE IRRIGATION CONTRACTOR SHALL VERIFY AND CONFIRM THAT THE EXISTING SYSTEM HAS THE CAPACITY TO SERVICE THE AREA IDENTIFIED IN THE SCOPE OF WORK AND THE ADJACENT AREA IDENTIFIED AS FUTURE EXPANSION. THE CONTRACTOR SHALL SIZE AND DESIGN THIS SYSTEM TO SERVE THE CURRENT AREA OF WORK AND THE AREA IDENTIFIED AS FUTURE. THE CONTRACTOR SHALL INSTALL FITTINGS/VALVES THAT WILL EASILY ACCOMMODATE FUTURE CONNECTIONS. THE CONTRACTOR SHALL IDENTIFY INTENDED LOCATIONS OF FUTURE CONNECTIONS ON HIS "AS-BUILT" DRAWINGS. THE CONTRACTOR IS REQUIRED TO FURNISH THE CEMETERY WITH 2 PAPER COPIES OF THE "AS-BUILT" DRAWINGS AND 2 CD'S (ELECTRONIC COPIES).
- C) NEW IRRIGATION CONTROLS AND CONTROL COMPONENTS SHALL BE COMPATIBLE WITH THE EXISTING IRRIGATION SYSTEM AND SHALL BE INSTALLED IN THE SAME MANNER AS THE EXISTING.

THE BURIAL SECTION LAYOUT AND THE OCCUPANCY SHOWN ON THIS PLAN ARE TAKEN FROM PLANS COLLECTED AT THE MEN'S SUPERVISORY CEMETERIES IN JULY 2013. THIS INFORMATION HAS NOT BEEN FIELD VERIFIED BY AMEC ENVIRONMENT & INFRASTRUCTURE INC.

Revisions	Date
0000	0000


**SYMBOL LEGEND**

	AVAILABLE GRAVESITE NUMBER
	RESERVED GRAVESITE NUMBER
	OCCUPIED GRAVESITE NUMBER
	FULLY OBSTRUCTED GRAVESITE NUMBER
	OCCUPIED PARTIALLY OBSTRUCTED GRAVESITE NUMBER
	AVAILABLE PARTIALLY OBSTRUCTED GRAVESITE NUMBER (FULL CASSET SITE AVAILABLE FOR CREMATIONS ONLY)
	ROW   GRAVESITE NUMBER

	CONTROL MARKER
	EXISTING STRUCTURE WITH CLASSIFICATION NUMBER
	HEADSTONES IN THE HIGHLIGHTED BURIAL SECTION FACE IN THE DIRECTION OF THE ARROW
	PAVED ROAD W/CURB & GUTTER (C & G SHOWN BOTH SIDES)
	UNIMPROVED DIRT/GRAVEL ROAD

	METAL PICKET FENCE
	CHAIN LINK FABRIC FENCE
	PROPERTY BOUNDARY LINE
	OVERHEAD ELECTRIC LINE AND POWER POLE
	UNDERGROUND ELECTRIC LINE
	SANITARY SEWER LINE
	STORM DRAIN LINE
	IRRIGATION LINE
	WATER LINE

- DRAWING NOTES**
- SHADING SHOWN IN A GRAVESITE INDICATES OCCUPIED STATUS, SUPERSEDING ANY OTHER MARKING THEREIN.
  - GRAVESITE STATUS HAS BEEN POSTED ON THIS LAYOUT PLAN THROUGH 1/13/2015
  - DRAWING SCALE IS ACCURATE ONLY ON FULL SIZE (30-INCH HIGH BY 42-INCH WIDE) COPIES OF THIS DRAWING.

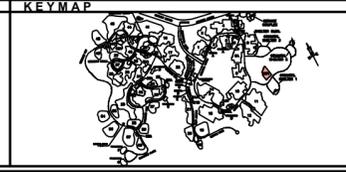

Drawing Title	818 MASSACHUSETTS NATIONAL CEMETERY		Project Title	GRAVESITE LAYOUT PLAN PROPOSED SECTION CSI		Date	09/22/2015
Approved: Division Chief	Building No.	Checked	Drawn	Project No.	818-MM17-1		
Approved: Service Director	Location	Bourne, MA		DRAWING NO.	818-MM17-CS1		

Veterans Administration