


WEST LOOP ROAD EXTENSION PLAN
T=30'-0"

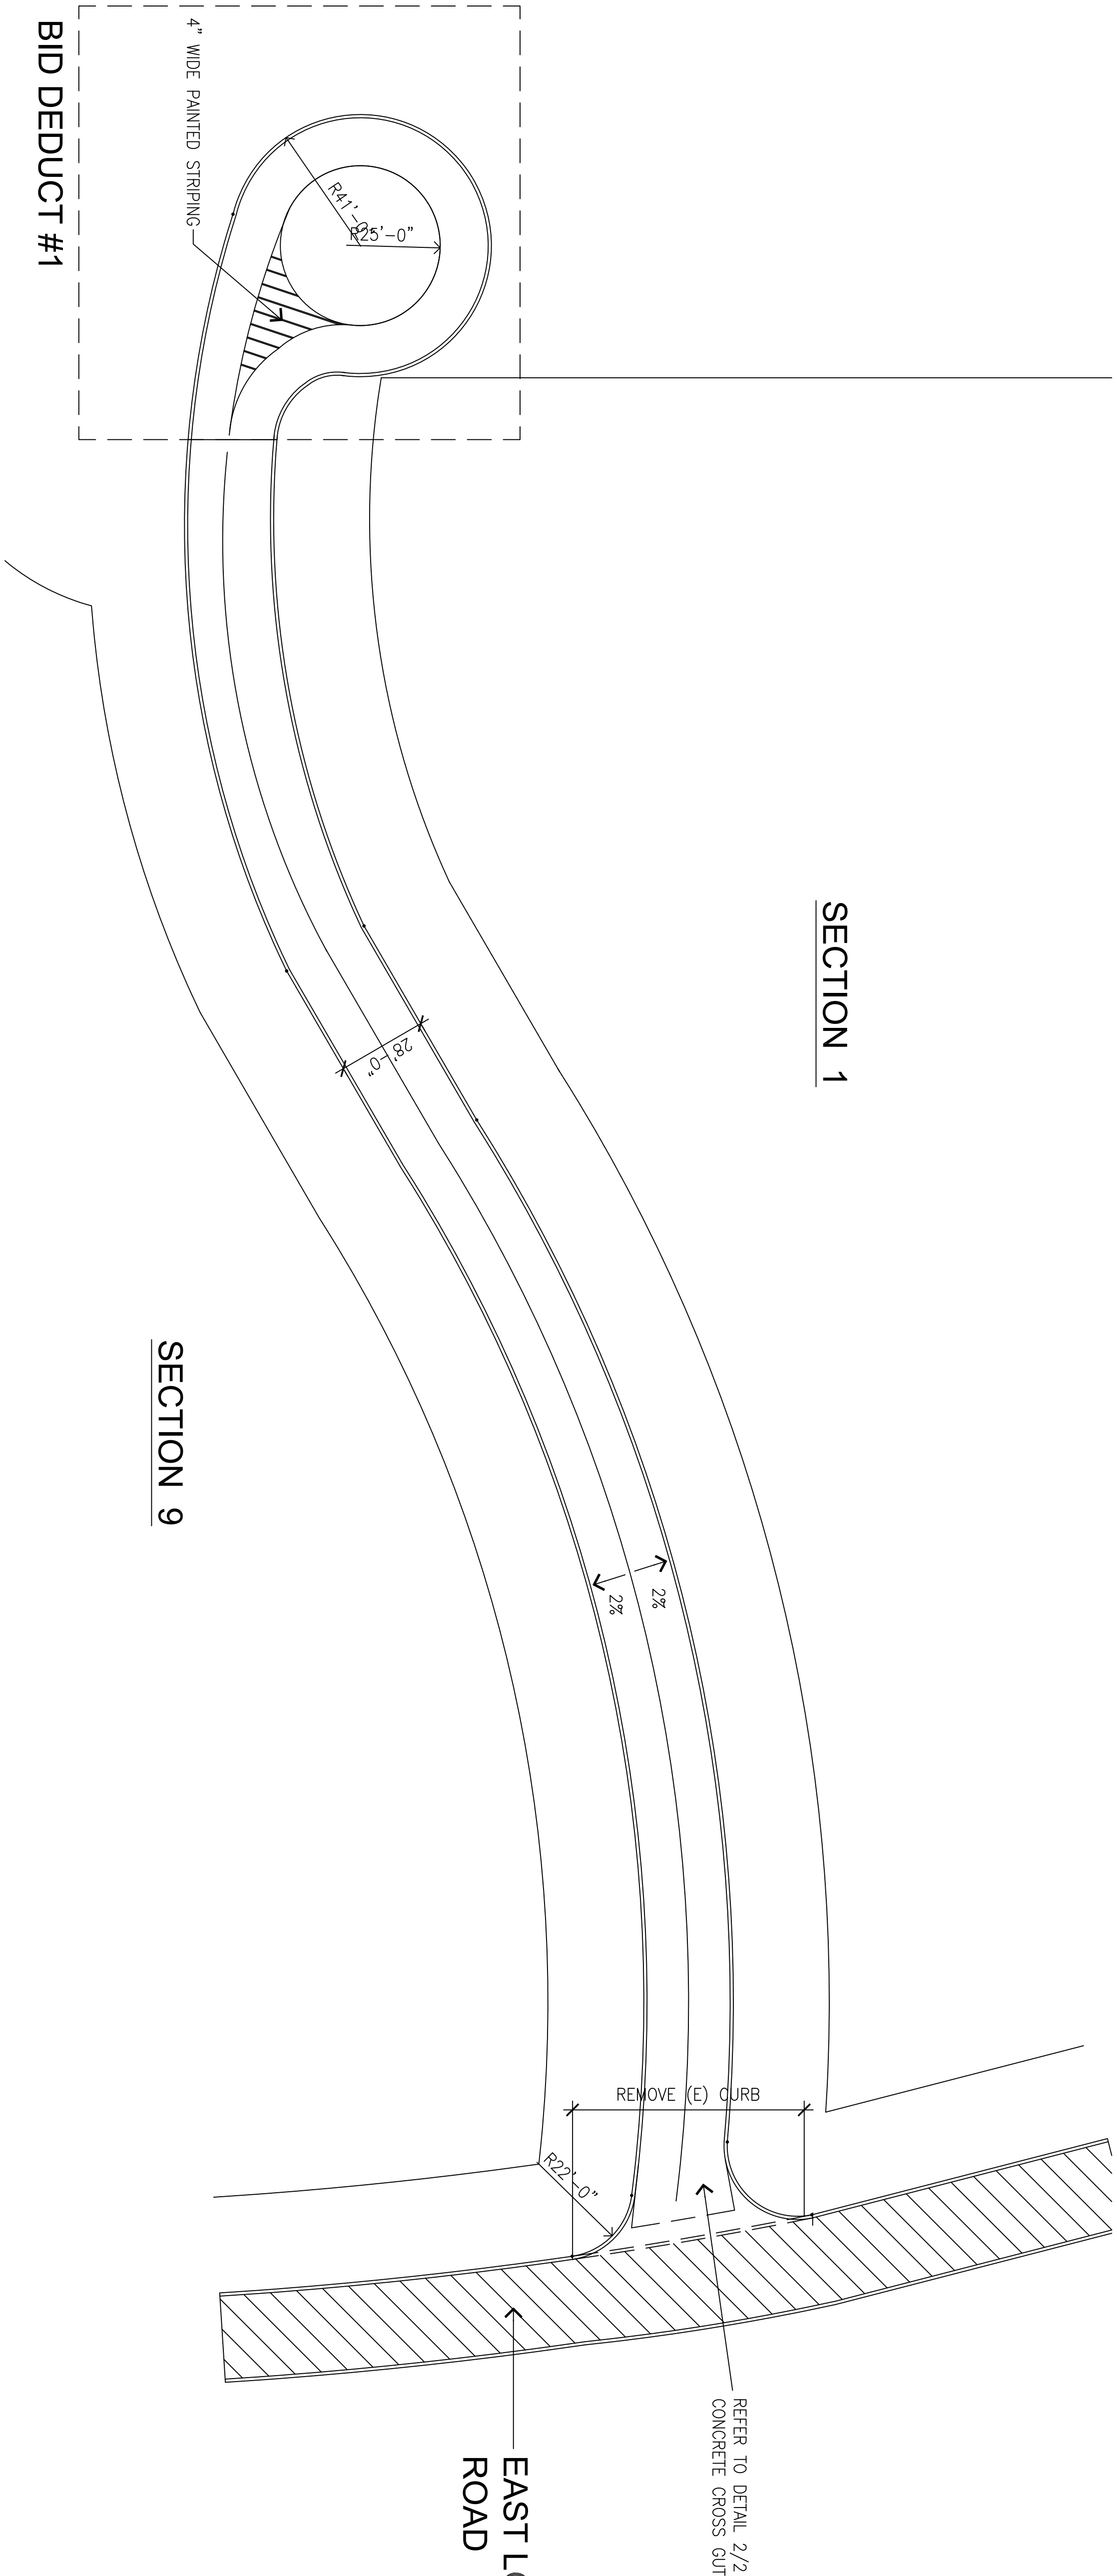

EAST LOOP ROAD EXTENSION PLAN
T=30'-0"

Revision		Date	
CONSULTANTS:			
ARCHITECT/ENGINEERS:			
Drawing Title		Project Title	
Approved Project Director		PAVE GRAVEL ROADS 32053 W. MCCABE RD. SANTA ANELLA, CA. 95322	
Date	Checked	Drawn	Dwg. of
			1 of
Office of Construction and Facilities Management		Project Number 913-AM-FY17-005 Building Number	

