


VA LOMA LINDA OUTPATIENT PHARMACY STAFF LOUNGE MODULAR KITCHEN UNIT

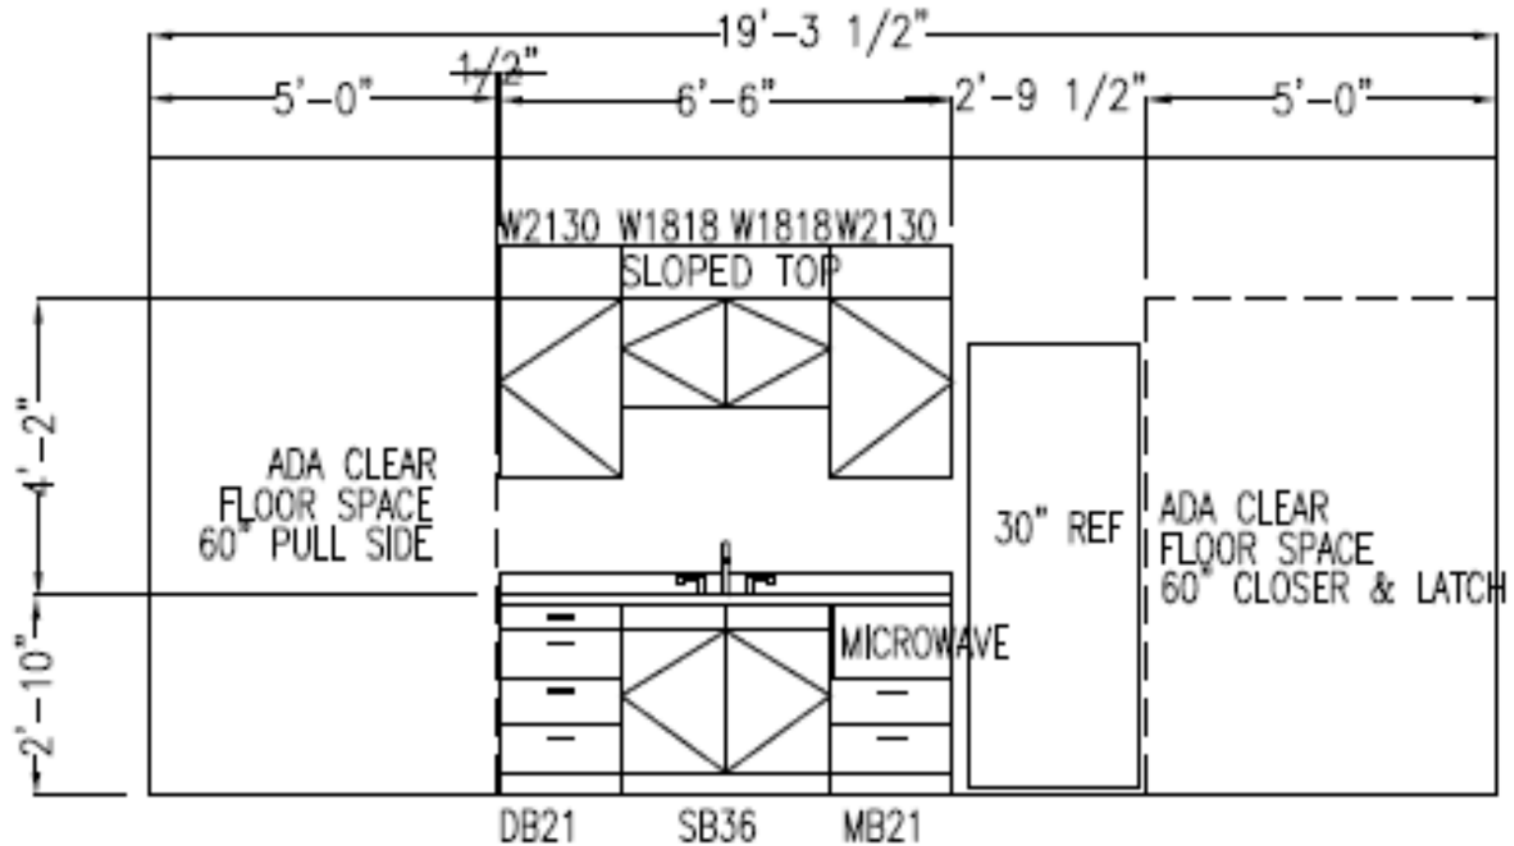

2
A1

STAFF LOUNGE ELEVATION

1/4" = 1'0"