

GENERAL FIRE PROTECTION SYMBOLS

	UNION
	FLANGE
	GROOVED COUPLING
	PIPE ANCHOR
	PIPE GUIDE OR SLEEVES
	PIPE ELBOW TURNED DOWN
	PIPE ELBOW TURNED UP
	PIPING TEE-DOWN
	PIPING TEE-UP
	PIPE RISER
	CLEAN OUT
	PIPE PITCHES DOWN
	GENERIC VALVE, SEE SPECIFICATIONS FOR TYPE
	GATE VALVE
	BALL VALVE
	BUTTERFLY VALVE (MANUAL)
	CHECK VALVE
	GLOBE VALVE
	OS&Y GATE VALVE
	BACK FLOW PREVENTER
	PRESSURE RELIEF VALVE
	STRAINER
	STRAINER W/BLOWDOWN
	PRESSURE SWITCH
	FLOW SWITCH

	FIRE HOSE CABINET
	COMBINATION FIRE
	FLOOR CONTROL VA
	ALARM CHECK VALV
	PENDENT SPRINKLER
	UPRIGHT SPRINKLER
	UPRIGHT SPRINKLER
	CONCEALED SPRINK
	RECESSED SPRINKLE
	SIDEWALL SPRINKLE
	SIDEWALL SPRINKLE
	DRY SIDEWALL SPRI
	VERTICAL PENDENT
	DRY PENDENT SPRIN
	HYDRAULIC REFEREN
	HYDRANT
	SIAMESE FIRE DEPA
	STORZ FIRE DEPART
	WATER MOTOR GONG
	ELECTRIC BELL
	FIRE PUMP TEST HE
	FREE-STANDING FIR

one inch = one foot
6"

A

three quarters inch = one foot
6"

B

6-13-14 03:01:56 PM fwickers

4

C

FP001.dwg

1

2

3
E31

3
E30

3
E29

3
E28

3
E26

3
EQ

3
EP

3
EO

3
EN

3
EM

3
EL

3
EJ

3
EI

3
EH

E1
03FP141

OFFICE
C008A
153 S.F.

STORAGE
C008
148 S.F.

OFFICE
C009
150 S.F.

OFFICE
C010
251 S.F.

OFFICE
C011
153 S.F.

C012
247 S.F.
OFFICE

MECH. ROOM
C007A
182 S.F.

OFFICE
C007
155 S.F.

OFFICE
C006
166 S.F.

OFFICE
C005
259 S.F.

C004
305 S.F.

STAIR HALL #3
ST3C001
217 S.F.

CORRIDOR
C001
1053 S.F.

5 S.F.
F.A.C.

STAIRS #6
ST6C001
150 S.F.

C014
48 S.F.
TOILET

C014
32 S.F.
TOILET

PIPE
BASEMENT
C003
141
TEL

DN
UP

PIPE
BASEMENT




STAIR HALL #3
ST3C001
217 S.F.

C003
141
TEL

DN
UP

PIPE
BASEMENT

STAIR HALL #3
ST3C001
217 S.F.

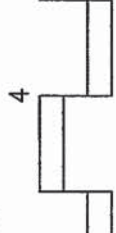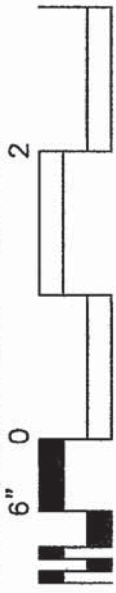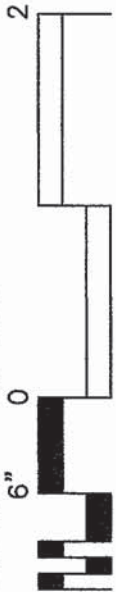

A

B

C

.FP100.dwg 6-13-14 03:05:07 PM fwickers

1

2

3
E11A

3
E10A

3
9

A

B

C

HOSPITAL
OPERATIONS

CONTRACTOR
WORK AREA

2-1/2"FDV

S.P.D.
STORAGE
A012

one inch = one foot

three quarters inch = one foot

not

FP111.dwg 6-13-14 03:12:21 PM fwickers

1

2

3
E11A

3
E10A

3
9

HOSPITAL
OPERATIONS

CONTRACTOR
WORK AREA

CLOSET
A-215C

CANTEEN DINING
A-215

SPK

2

one inch = one foot

three quarters inch = one foot

ot


.FP112.dwg 6-13-14 03:24:08 PM fwickers

one inch = one foot
6" 0 2

three quarters inch = one foot
6" 0 2

4

.FP113.dwg 6-13-14 03:30:13 PM fickers

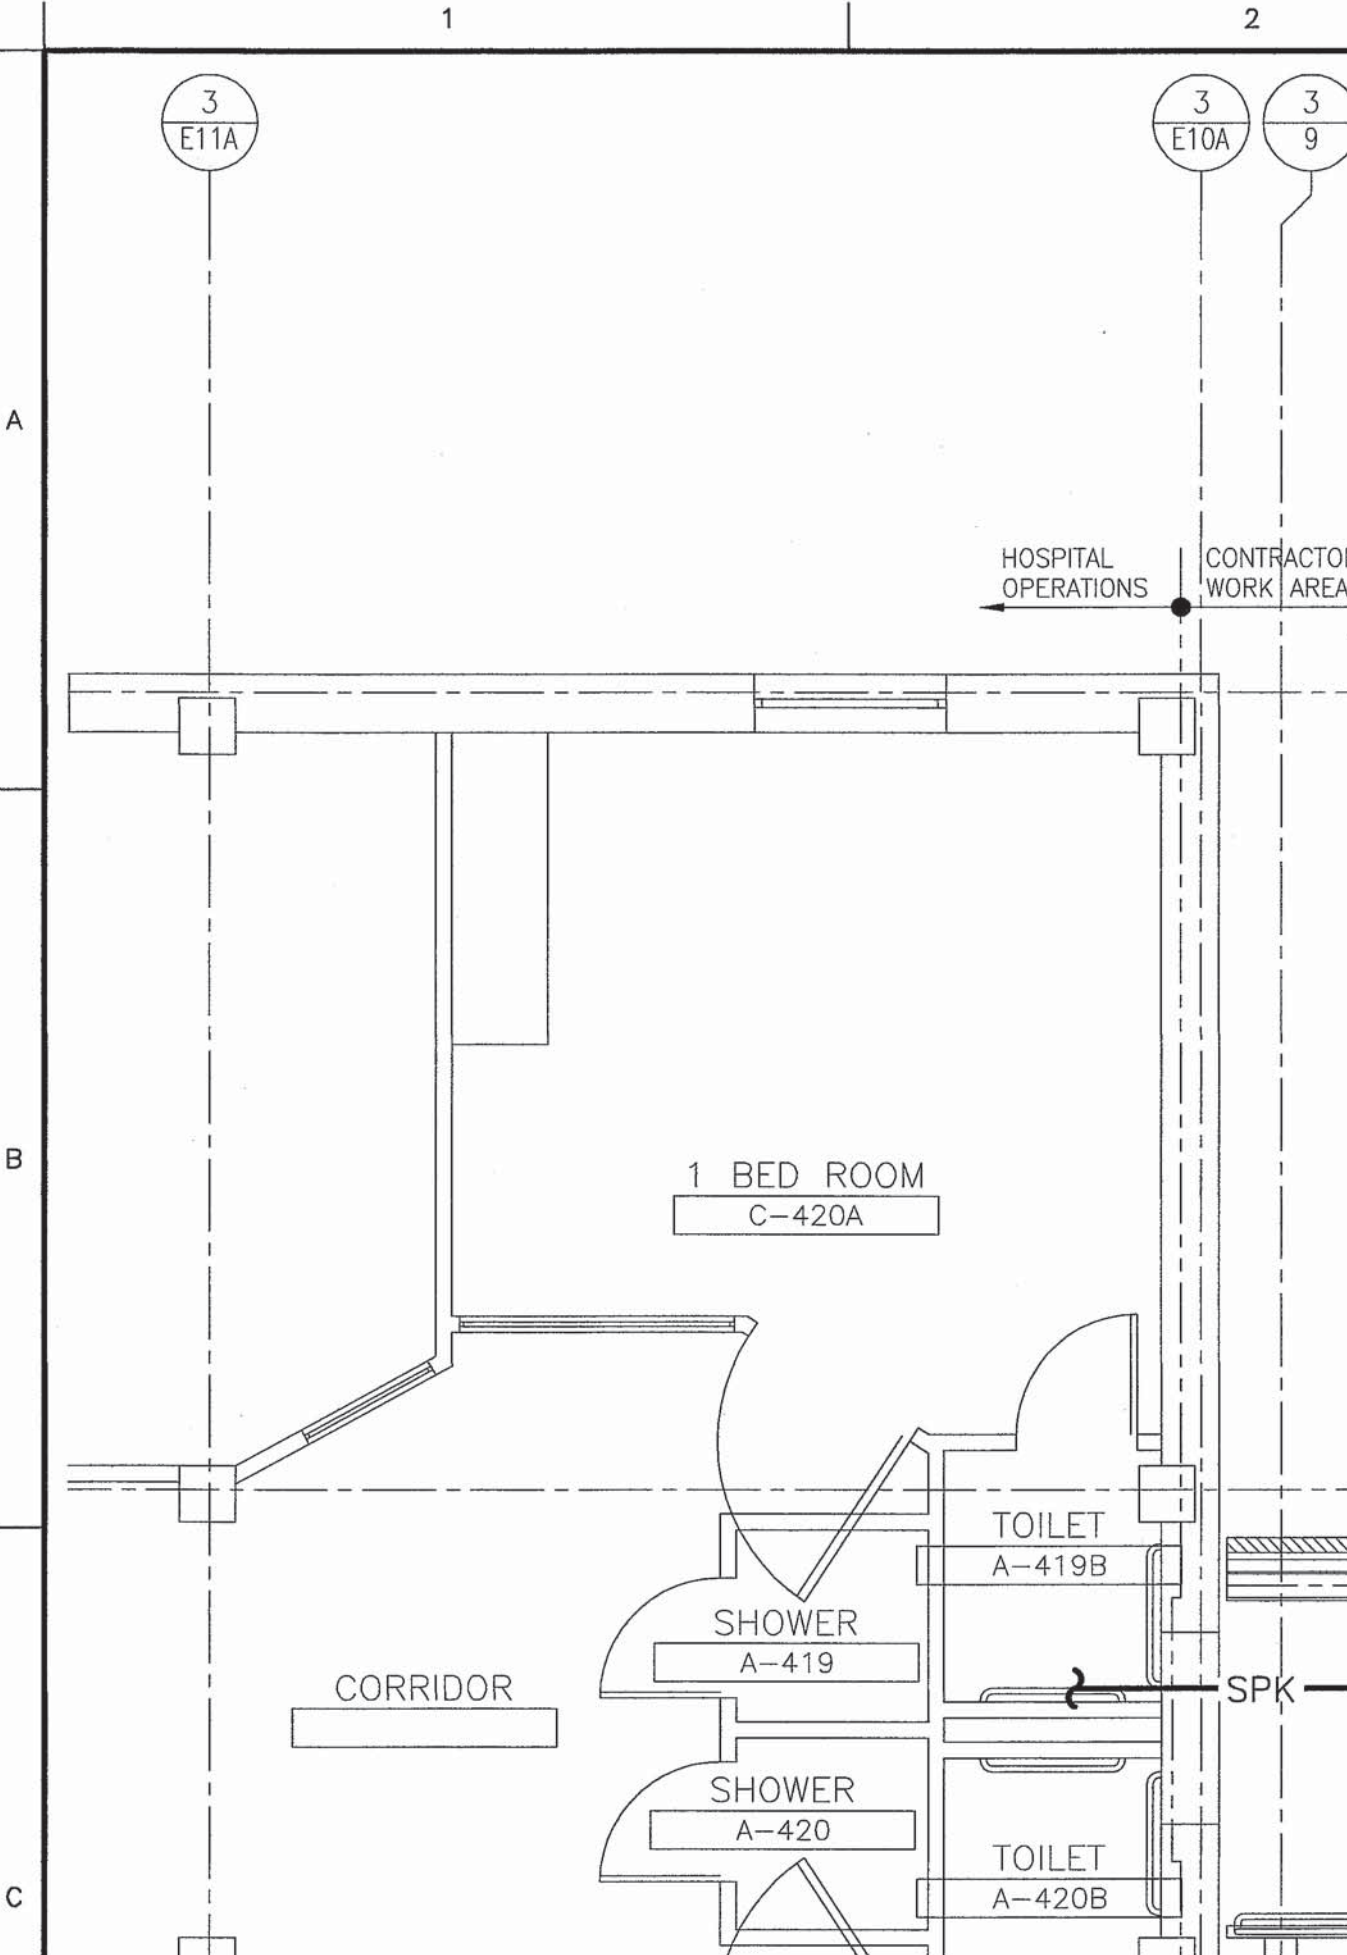

1

2


3
E9
3
8.9

3
8.4

3
E8
3
7.8

3
7.8


3
7.2

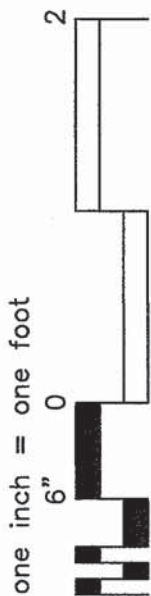

A



B

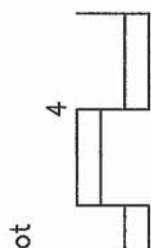

C

.FP121.dwg 6-13-14 03:35:52 PM fwickers

ot

4

three quarters inch = one foot

one inch = one foot

4

6"

2

6"

2

FP122.dwg 6-13-14 03:42:46 PM fwickers

C

B

A

3
E9
3
8.9

3
8.4

3
E8
3
7.8

3
7.8

3
7.2

1

2

UP

ot

4

three quarters inch = one foot

one inch = one foot

6"

0

2

0

2

.FP123.dwg 6-13-14 03:54:12 PM fwickers

C

B

A

3
E9

3
8.9

3
8.4

3
E8

3
7.8

3
7.2

1

2

UP

1

2

3
E2

3
E1

3
0.9

A




B

C

one inch = one foot

three quarters inch = one foot

bt

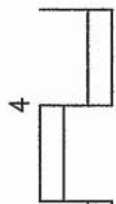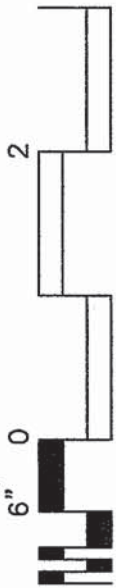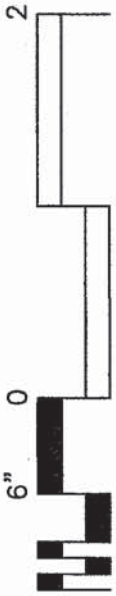

FP131.dwg 6-13-14 03:58:43 PM fvickers

HOSPITAL
OPERATIONS

CONTRACTOR
WORK AREA

SHOP
B003A


4"SP DN TO
CRAWL SPACE

TS

FP

CORRIDOR
CRB001

3.FP132.dwg 6-17-14 04:10:35 PM fvickers

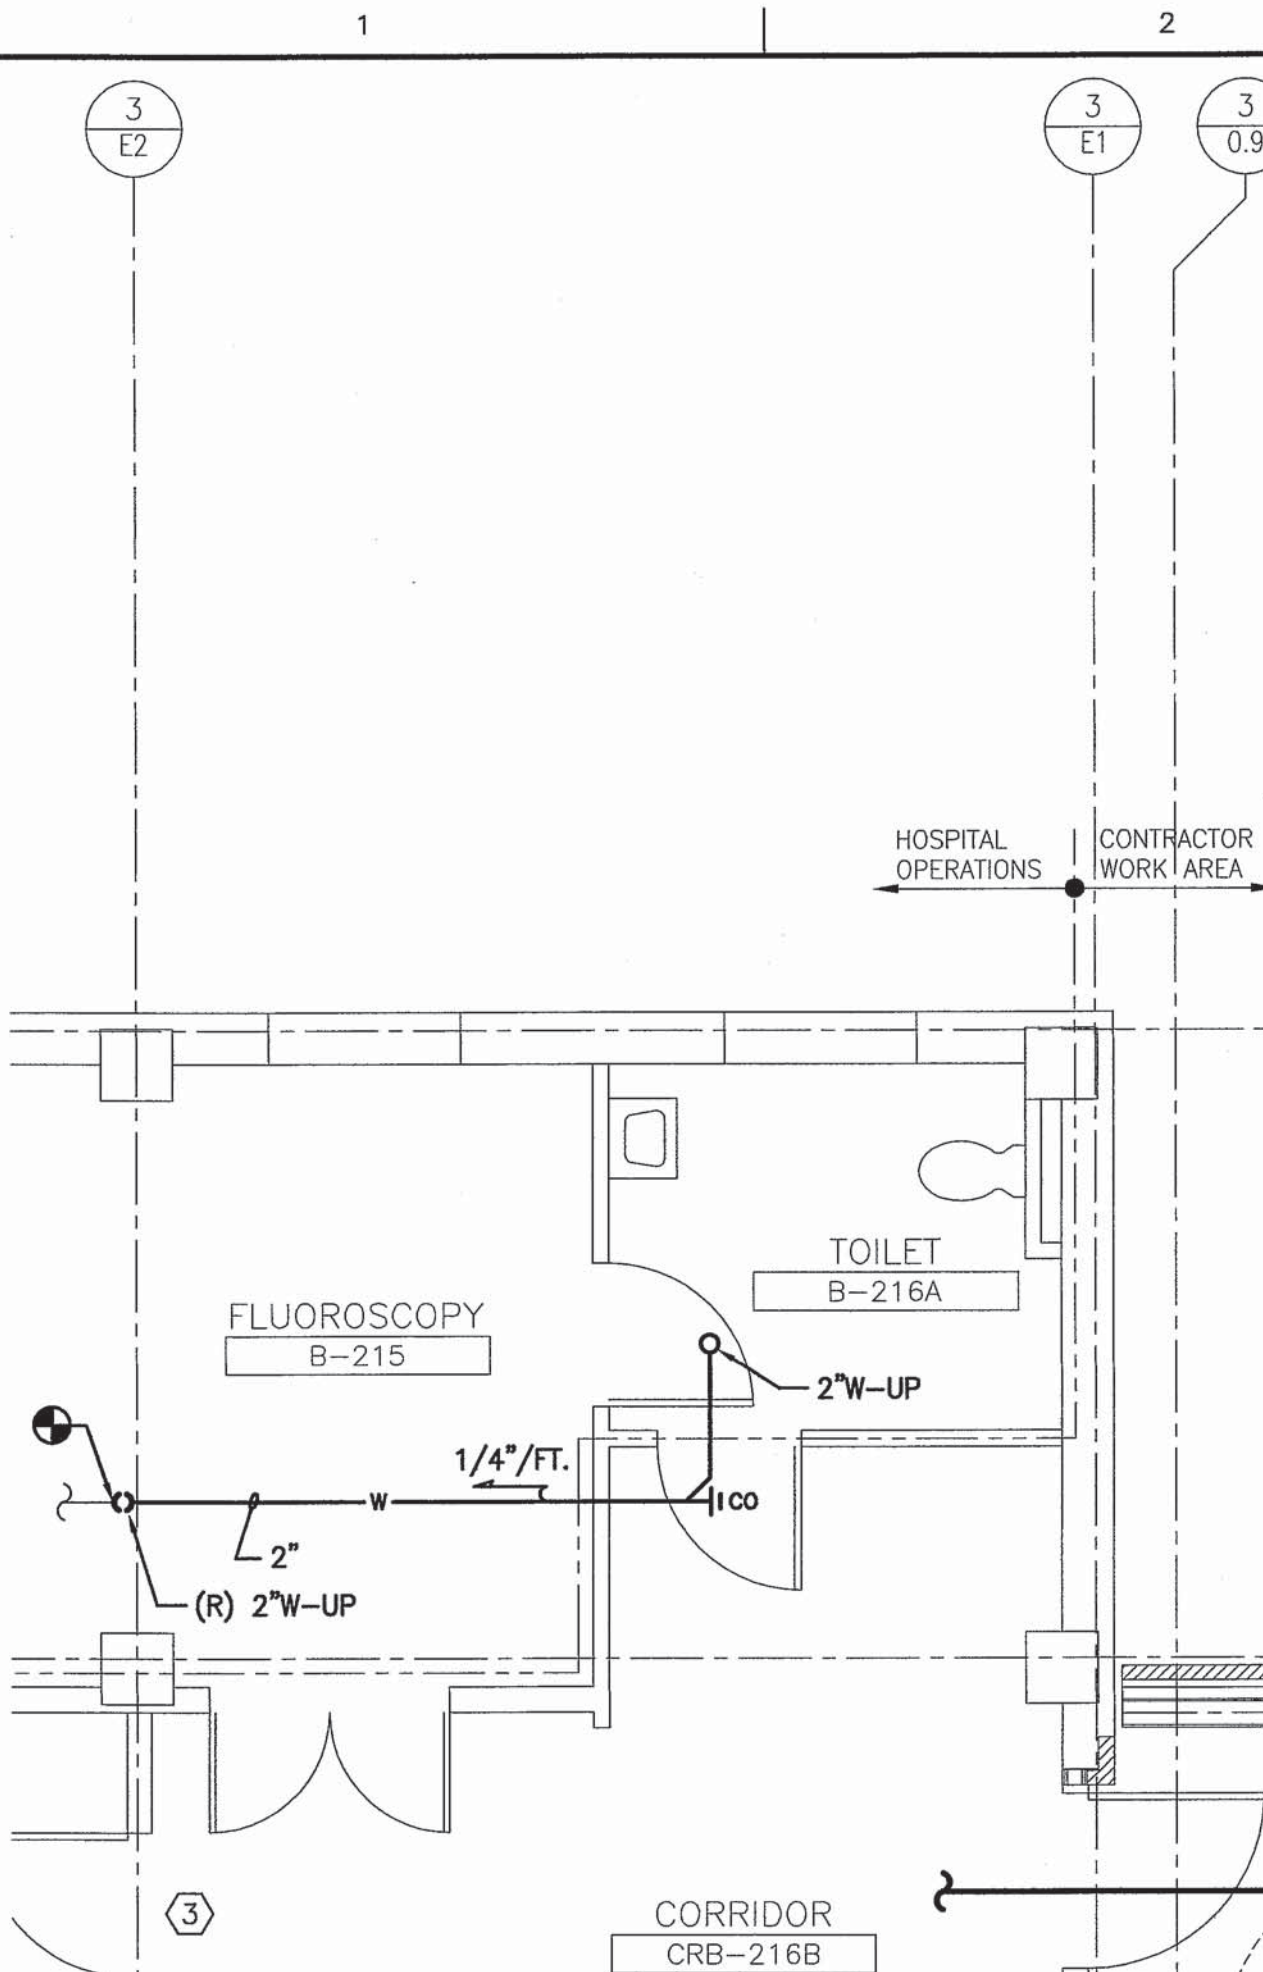


1

2


3
E2

3
E1


3
0.9

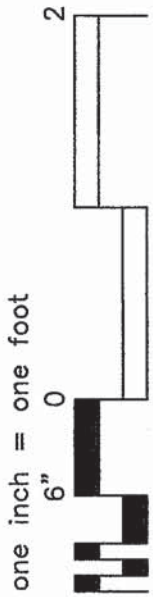

A

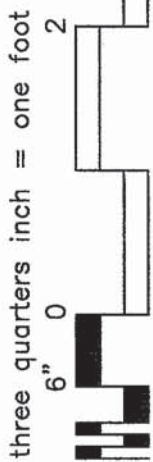

B

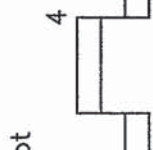

C

.FP133.dwg 6-13-14 04:10:50 PM fwickers

HOSPITAL
OPERATIONS

CONTRACTOR
WORK AREA

CQM OFFICE
C-422B

CORRIDOR
CRB401


5

1


2

3
33

A

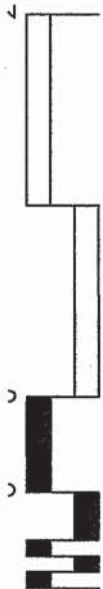

B

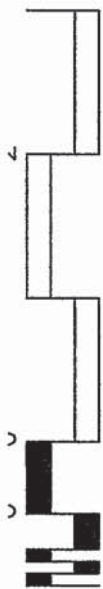

3.FP141.dwg 6-17-14 03:24:53 PM fvickers


3
EN

3
M.8

3
EM

3


C

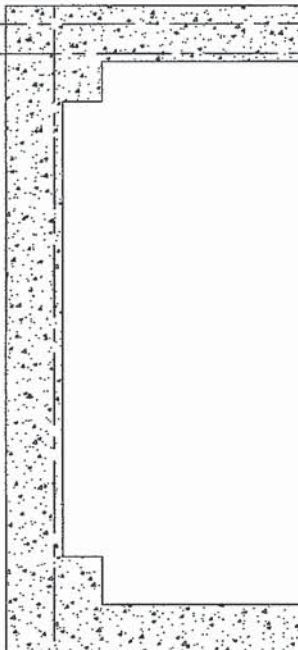


1

2


3
33

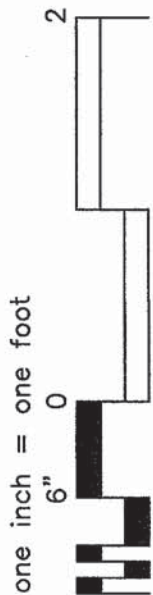

A

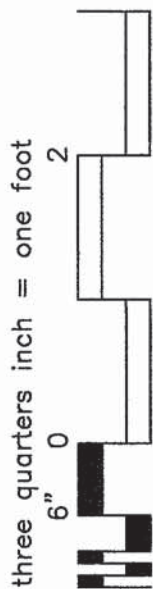

B

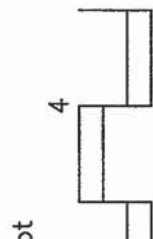


C

FP142.dwg 6-13-14 04:23:44 PM fwickers

3
EN

3
M.8


3
EM

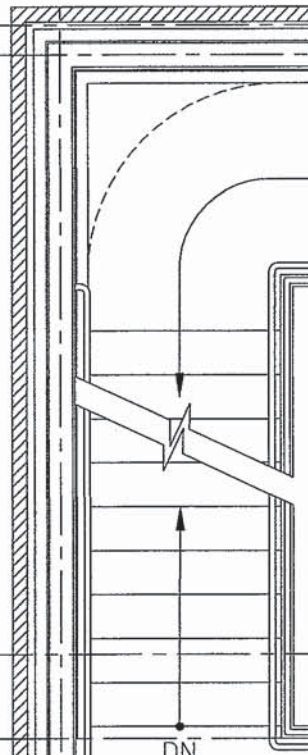


1

2


3
33

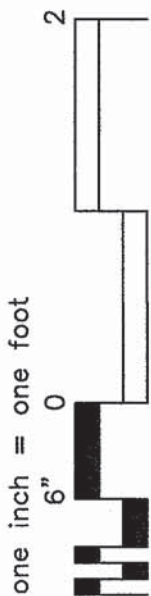

A

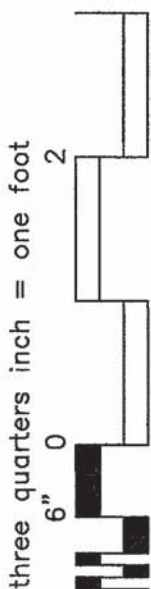

B

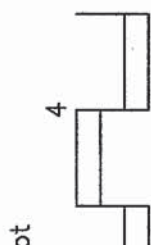


C

FP143.dwg 6-13-14 04:31:08 PM fickers

3
EN

3
M.8

3
EM

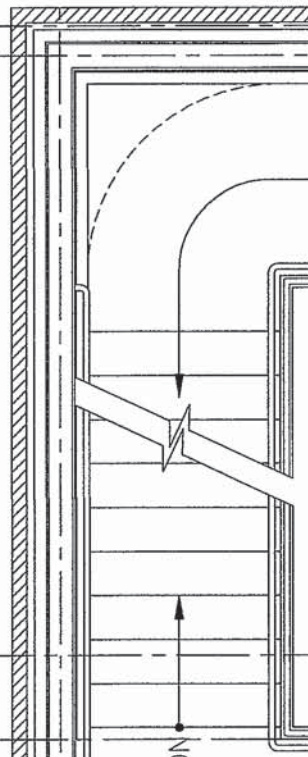

1

2


3
E26

3
E25

3
24.8

3
24.2


3
E

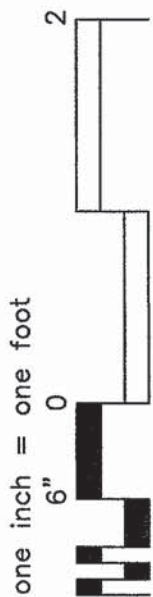

A




B

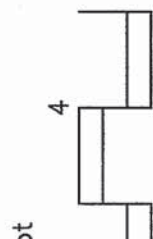

C

FP151.dwg 6-13-14 04:38:11 PM fvickers

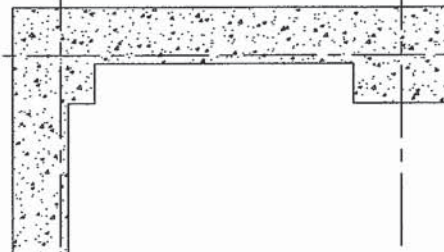

oot

three quarters inch = one foot

one inch = one foot


4

6"

2

0

2

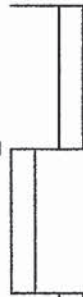

3.FP152.dwg 6-13-14 04:40:55 PM fvickers

C

B

A

3
E26

3
E25


3
24.8

3
24.2

3
24.2

1

2

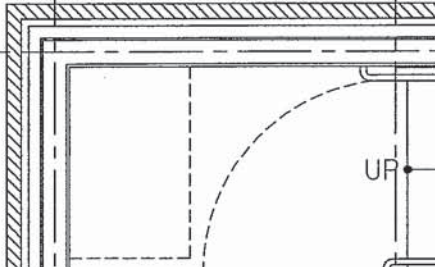

UP

ot

4

three quarters inch = one foot

one inch = one foot

4

6"

2

6"

2

.FP153.dwg 6-13-14 04:44:58 PM fwickers

C

B

A

3
E26


3
E25

3
24.8


3
24.2

2

1

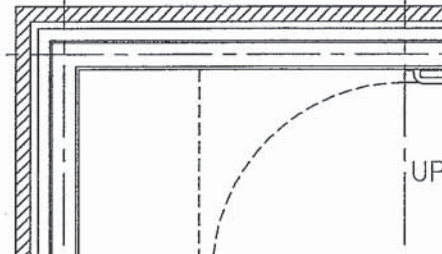


UP

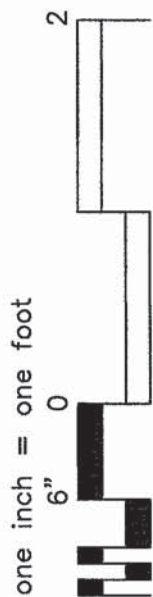

A



B

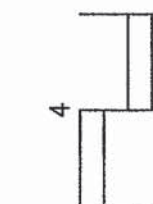

C

FP501.dwg 6-13-14 04:51:20 PM fvickers

FIFTH FLOOR

FOURTH FLOOR

