


KEYNOTES:

1. CRASH/HANDRAIL COMBINATION. REFER TO SHEET AS.14, DETAIL NO. 6. TERMINATE ALL RAILS WITH WALL RETURNS.
2. CORNER GUARD, TYPE ONE. REFER TO DETAIL NO. 6, SHEET AS.15.
3. SHOWER BENCH/LOCKER BENCH. REFER TO DETAIL NO. 1, SHEET AS.14.
4. ALIGN FINISH OF NEW CONSTRUCTION WITH OUTER MOST FINISH OF EXISTING WALL TO PROVIDE SMOOTH TRANSITION.
5. CORNER GUARD, TYPE THREE. REFER TO DETAIL NO. 6, SHEET AS.15.
6. EXTENT OF NEW FINISH. PROVIDE CONTROL JOINT WHEN GWB BULK HEAD IS NOT PRESENT.
7. CORNER GUARD, TYPE TWO. REFER TO DETAIL NO. 6, SHEET AS.15.
8. AUTOMATIC DOOR PUSH PLATE.
9. ALIGN NEW WALL ADJACENT TO CONCRETE COLUMN IN ORDER FOR NEW FINISH PASS OVER COLUMN ON 7/8" METAL FURRING STRIPS. FINISH STRIPS TO ALIGN FLUSH WITH FINISHED CONCRETE.
10. FLOOR EXPANSION JOINT WITH COVER.
11. WALL EXPANSION JOINT. BOTH SIDES OF WALL AND ADJACENT WALLS.
12. ALIGN EDGE OF WALL FINISH WITH EDGE OF WINDOW OPENING.
13. CENTER WALL ON CENTER LINE OF WINDOW AS.40. REFER TO DETAIL NO. 4, SHEET AS.40.
14. PATCH OPENING TO MATCH INTEGRITY OF EXISTING WALL. MATCH EXISTING FINISH IF NOT ADDRESSED IN THE RENOVATION FINISH SCHEDULE. PATCH TO BE OF EQUAL THICKNESS OF EXISTING WALL.
15. SOUND INSULATION. EXTEND TO DECK ABOVE.
16. METAL STUD FLURR OUT. ONE LAYER TYPE "X" GYPSUM BOARD ROOM SIDE.

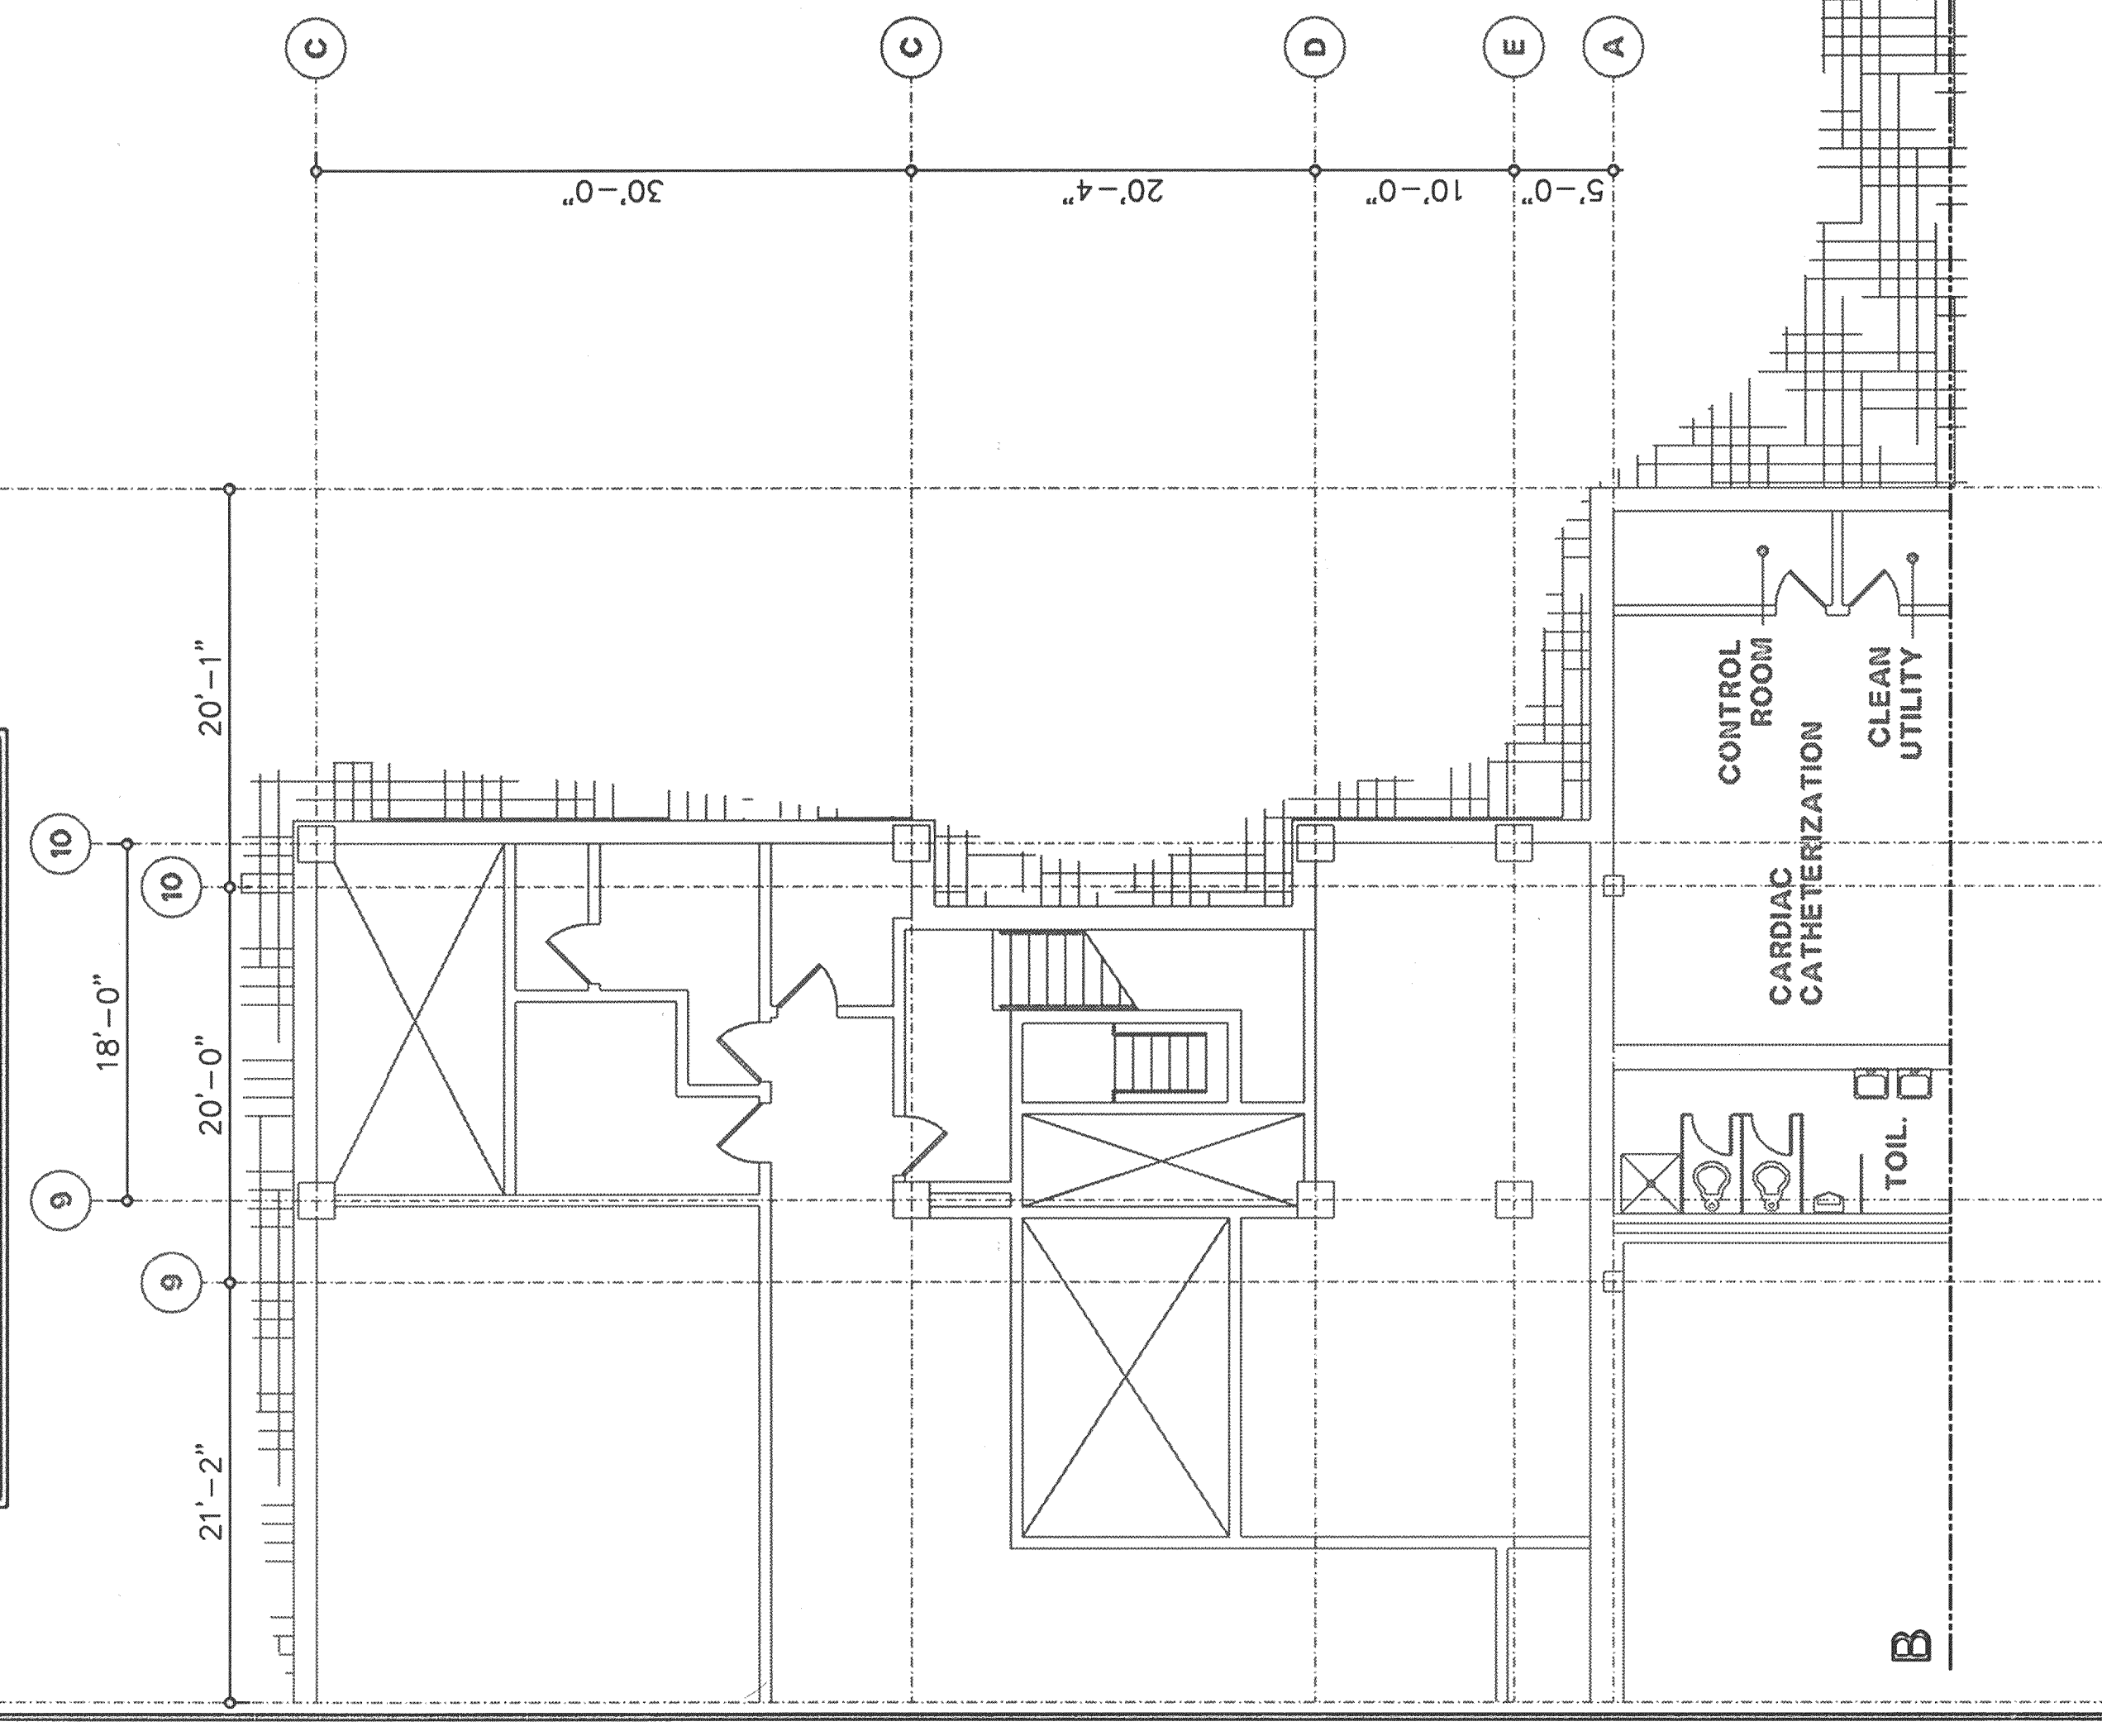

0	1	2	
---	---	---	---	---	---	---	---	---	---	----	----	-----

0	1	2	
---	---	---	---	---	---	---	---	---	---	----	----	