


EXISTING FENCE LINE TO BE DEMOLISHED – BLDG 135

- GENERAL NOTES:
1. CONTRACTOR SHALL FIELD VERIFY ALL MEASUREMENTS PRIOR TO DEVELOPING FENCING SUBMITTALS.

2. FOOTPRINT OF NEW FENCING SHALL MATCH EXISTING FENCE LINE.

3. ALL DIMENSIONS ARE WITHIN +/- 1' (FOOT) OF ACCURACY.

EXISTING GATE DIMENSION		
GATE	FT	QTY
1	6 FT.	1
2	4 FT.	1
3	3 FT.	1
4	6 FT.	2
5	3 FT.	1
6	6 FT.	1
7	4 FT.	1

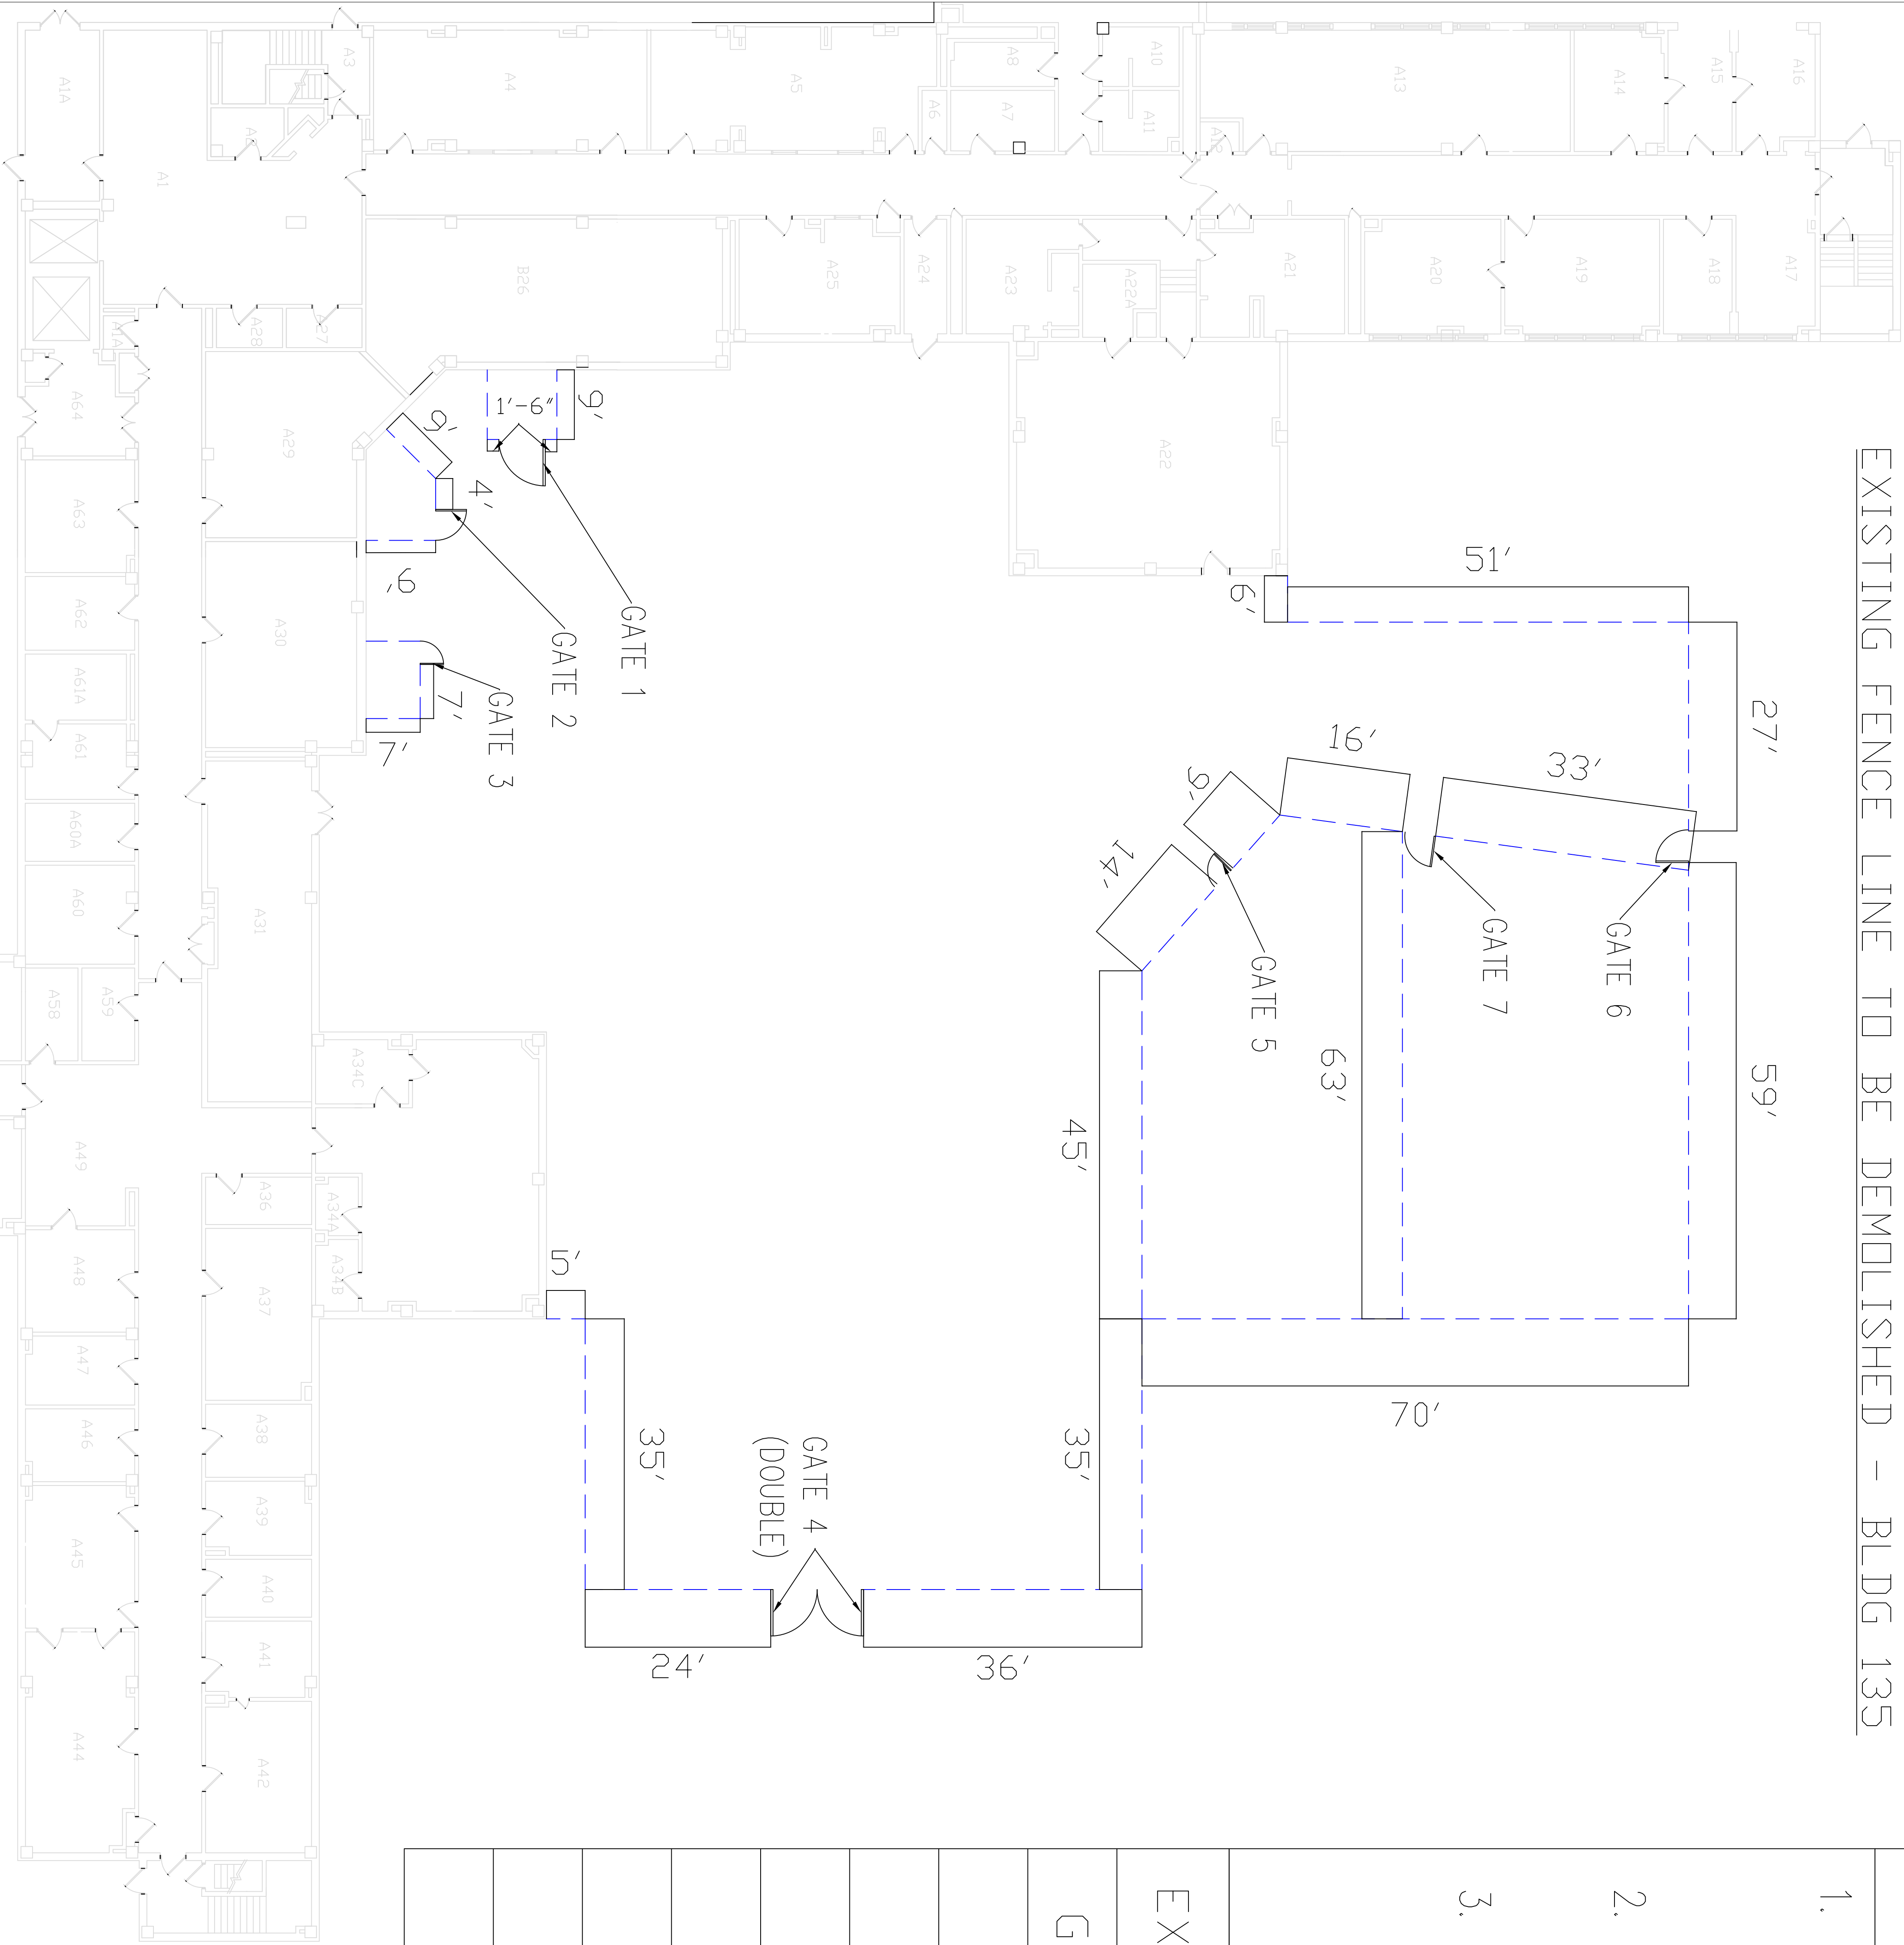

SCALE:NOT TO SCALE