


NEW FENCE LINE - BLDG 135

GENERAL NOTES:		
<div>1. CONTRACTOR SHALL FIELD VERIFY ALL MEASUREMENTS PRIOR TO DEVELOPING FENCING SUBMITTALS.</div> <div>2. FOOTPRINT OF NEW FENCING SHALL MATCH EXISTING FENCE LINE.</div> <div>3. ALL DIMENSIONS ARE BASED OFF EXISTING CONDITIONS AND WITHIN +/- 1' (FOOT) OF ACCURACY.</div>		
NEW GATE DIMENSION		
GATE	FT	QTY
1	6 FT.	1
2	4 FT.	1
3	3 FT.	1
4	6 FT.	2
5	3 FT.	1
6	6 FT.	1
7	4 FT.	1

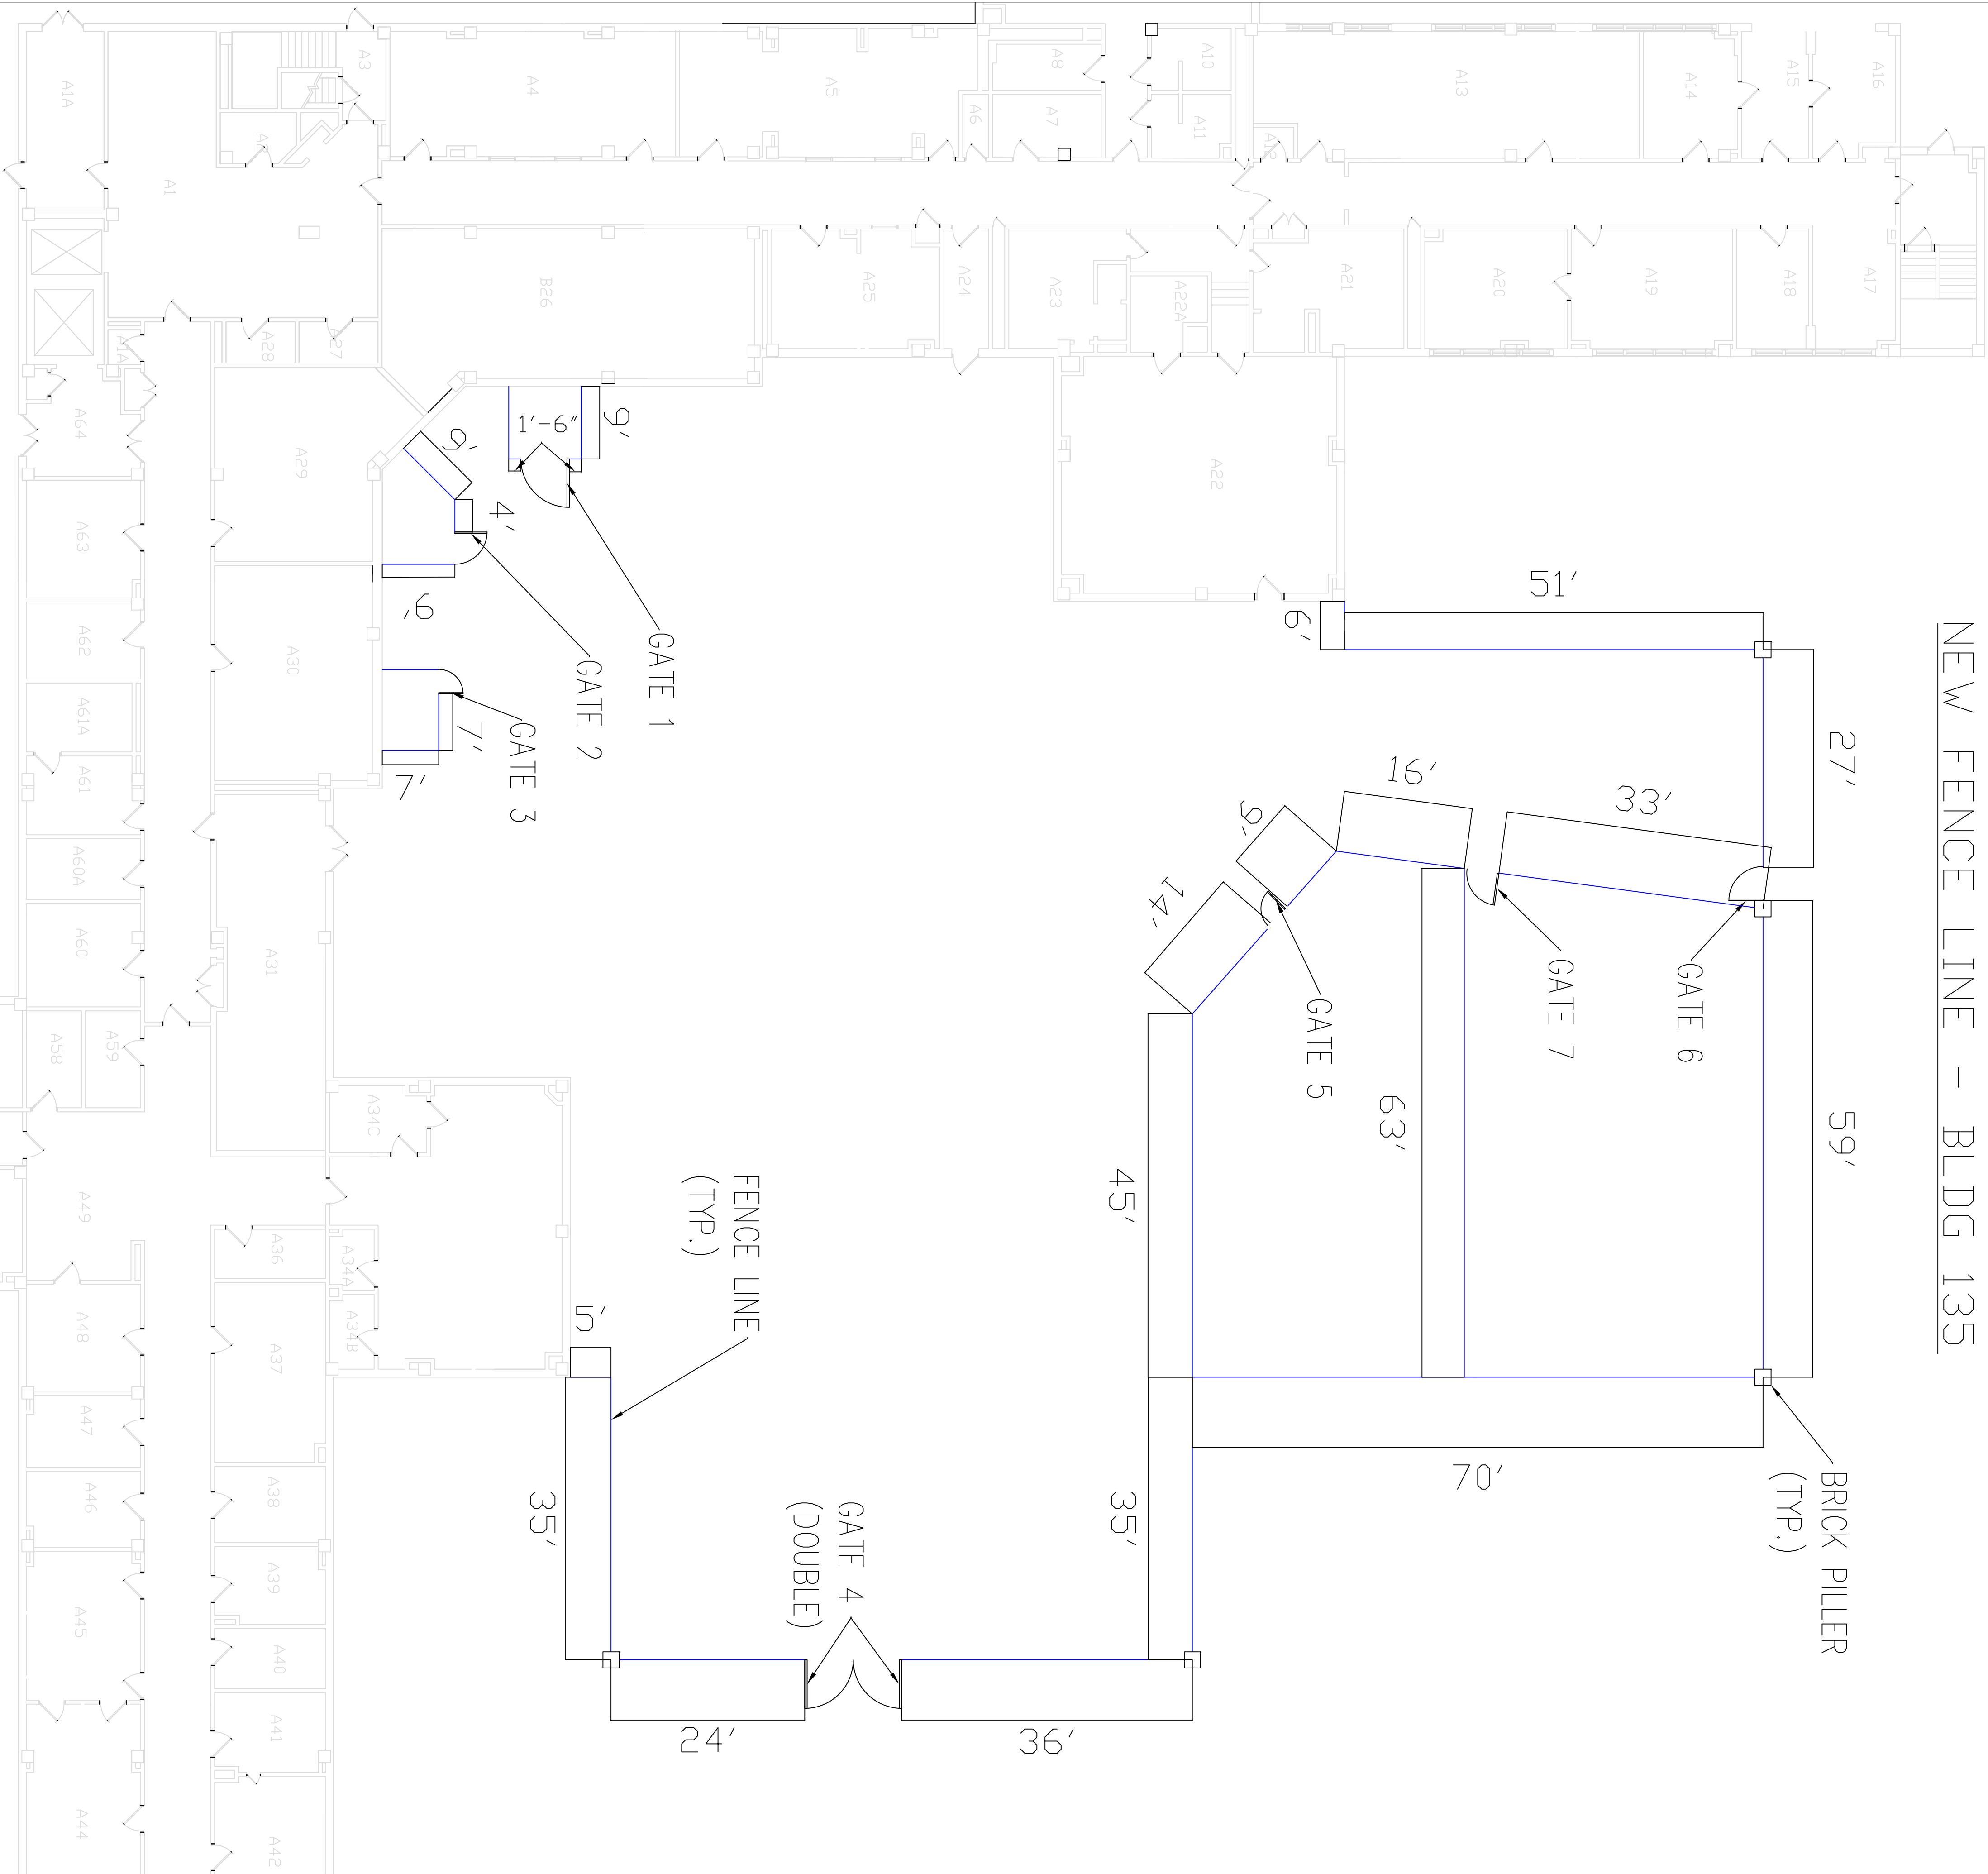

SCALE:NOT TO SCALE