
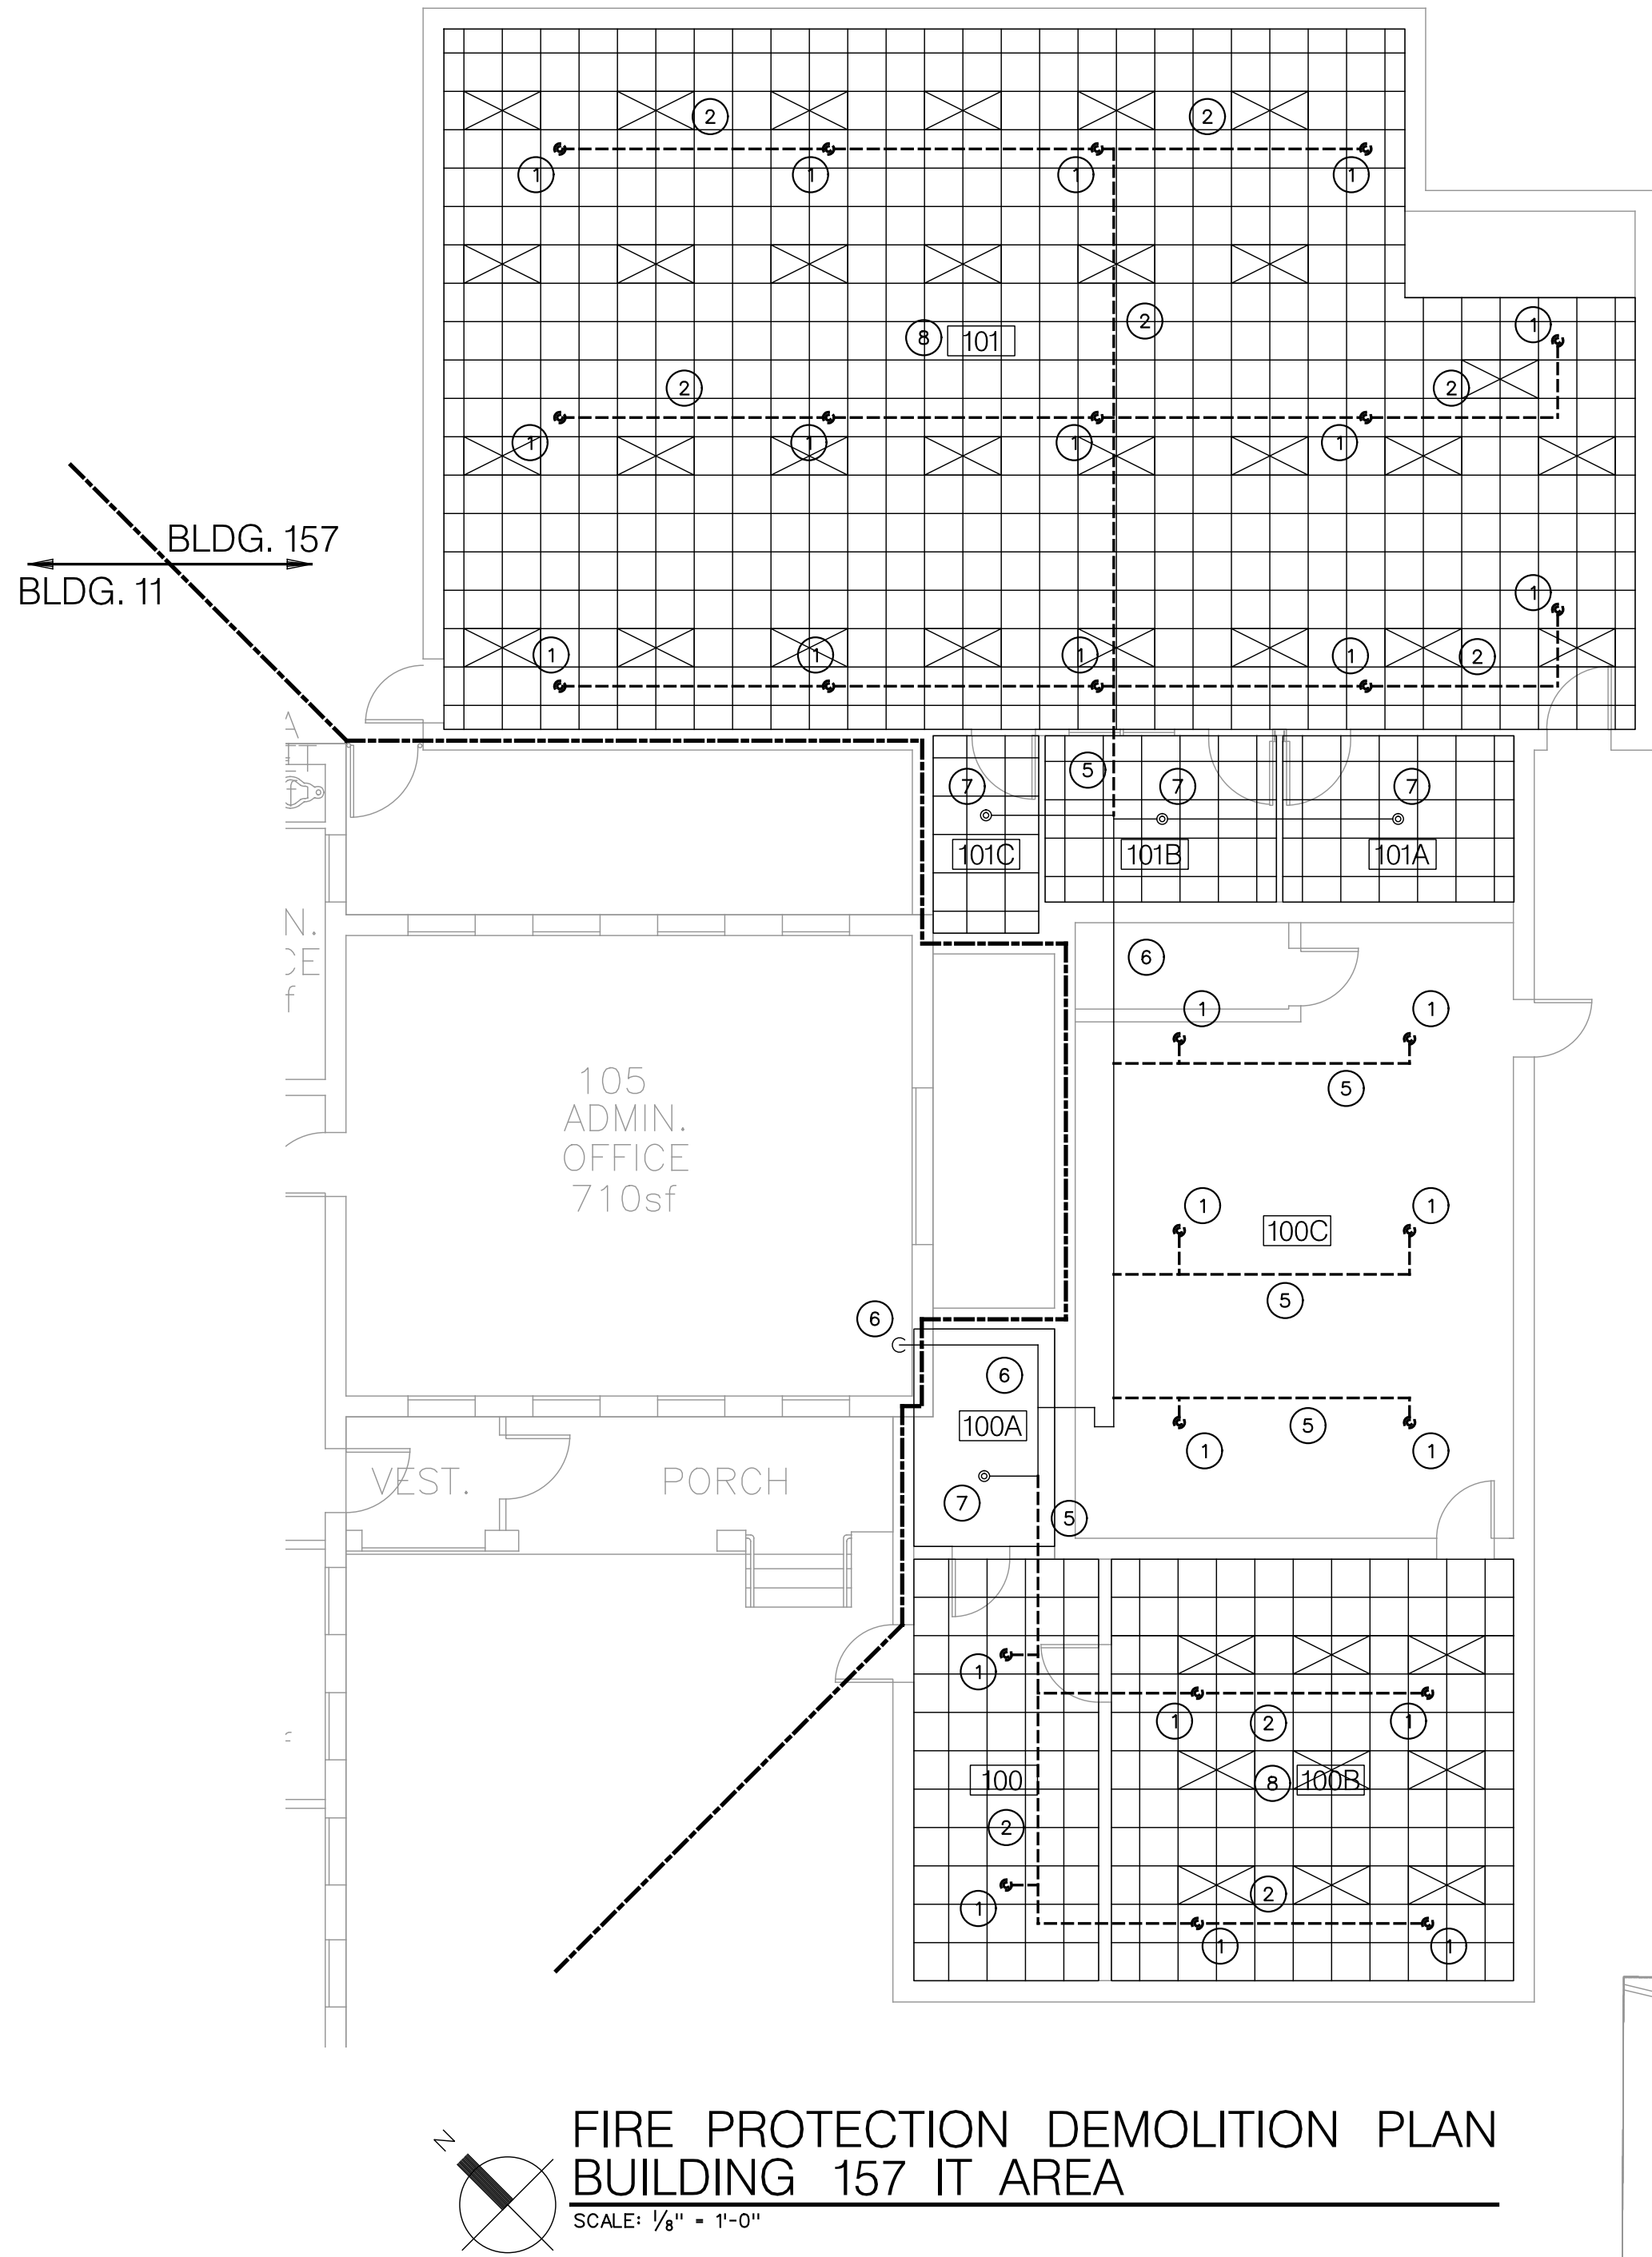


GENERAL DEMOLITION NOTES:

1. PROTECT EXISTING EQUIPMENT AND PIPING WHICH IS TO REMAIN IN PLACE FOR REUSE WITH TEMPORARY CAPS, COVERS, SHORING, BRACING AND SUPPORTS.
2. ALL EQUIPMENT TO BE REMOVED SHALL BE INSPECTED AND REVIEWED BY THE OWNER FOR POSSIBLE REUSE, EXCEPT WHERE INDICATED OTHERWISE. ALL MATERIALS AND EQUIPMENT REMOVED AND NOT REUSED SHALL BECOME THE PROPERTY OF THE CONTRACTOR AND SHALL BE REMOVED FROM THE OWNERS PROPERTY.
3. DO NOT INTERRUPT OR CONNECT INTO ANY SERVICE PIPING, ELECTRICAL, OR INSTRUMENTATION WORK WITHOUT PRIOR APPROVAL FROM THE OWNERS REPRESENTATIVE.
4. CONTRACTOR SHALL FIELD VERIFY LOCATION(S) OF EXISTING PIPING AND EQUIPMENT TO BE REMOVED.
5. CONTRACTOR SHALL BE RESPONSIBLE FOR THE COORDINATION OF THEIR WORK WITH OTHER TRADES AND WITH THE CONSTRUCTION MANAGER IN REGARDS TO PROJECT "PHASING".
6. REFER TO RENOVATION PLAN TO CONFIRM PIPING AND EQUIPMENT THAT WILL NEED TO BE REMOVED.

FIRE PROTECTION DEMOLITION NOTES:

1. REMOVE EXISTING FIRE PROTECTION SPRINKLER HEADS AND ASSOCIATED PIPING.
2. REMOVE EXISTING FIRE PROTECTION PIPING.
3. REMOVE EXISTING DRY PIPE AIR COMPRESSOR AND ALL ASSOCIATED WIRING AND CONTROLS
4. REMOVE EXISTING DRY PIPE RISER AND ALL ASSOCIATED VALVES AND PIPING AND RECONNECT PIPING.
5. REMOVE EXISTING FIRE PROTECTION PIPING BACK TO MAIN AND CAP.
6. EXISTING FIRE PROTECTION MAIN TO REMAIN.
7. EXISTING FIRE PROTECTION SPRINKLER HEAD TO REMAIN
8. REMOVE ALL EXISTING SMOKE DETECTORS ON CEILING AND UNDER RAISED FLOORS. FIELD VERIFY NUMBER AND LOCATIONS.

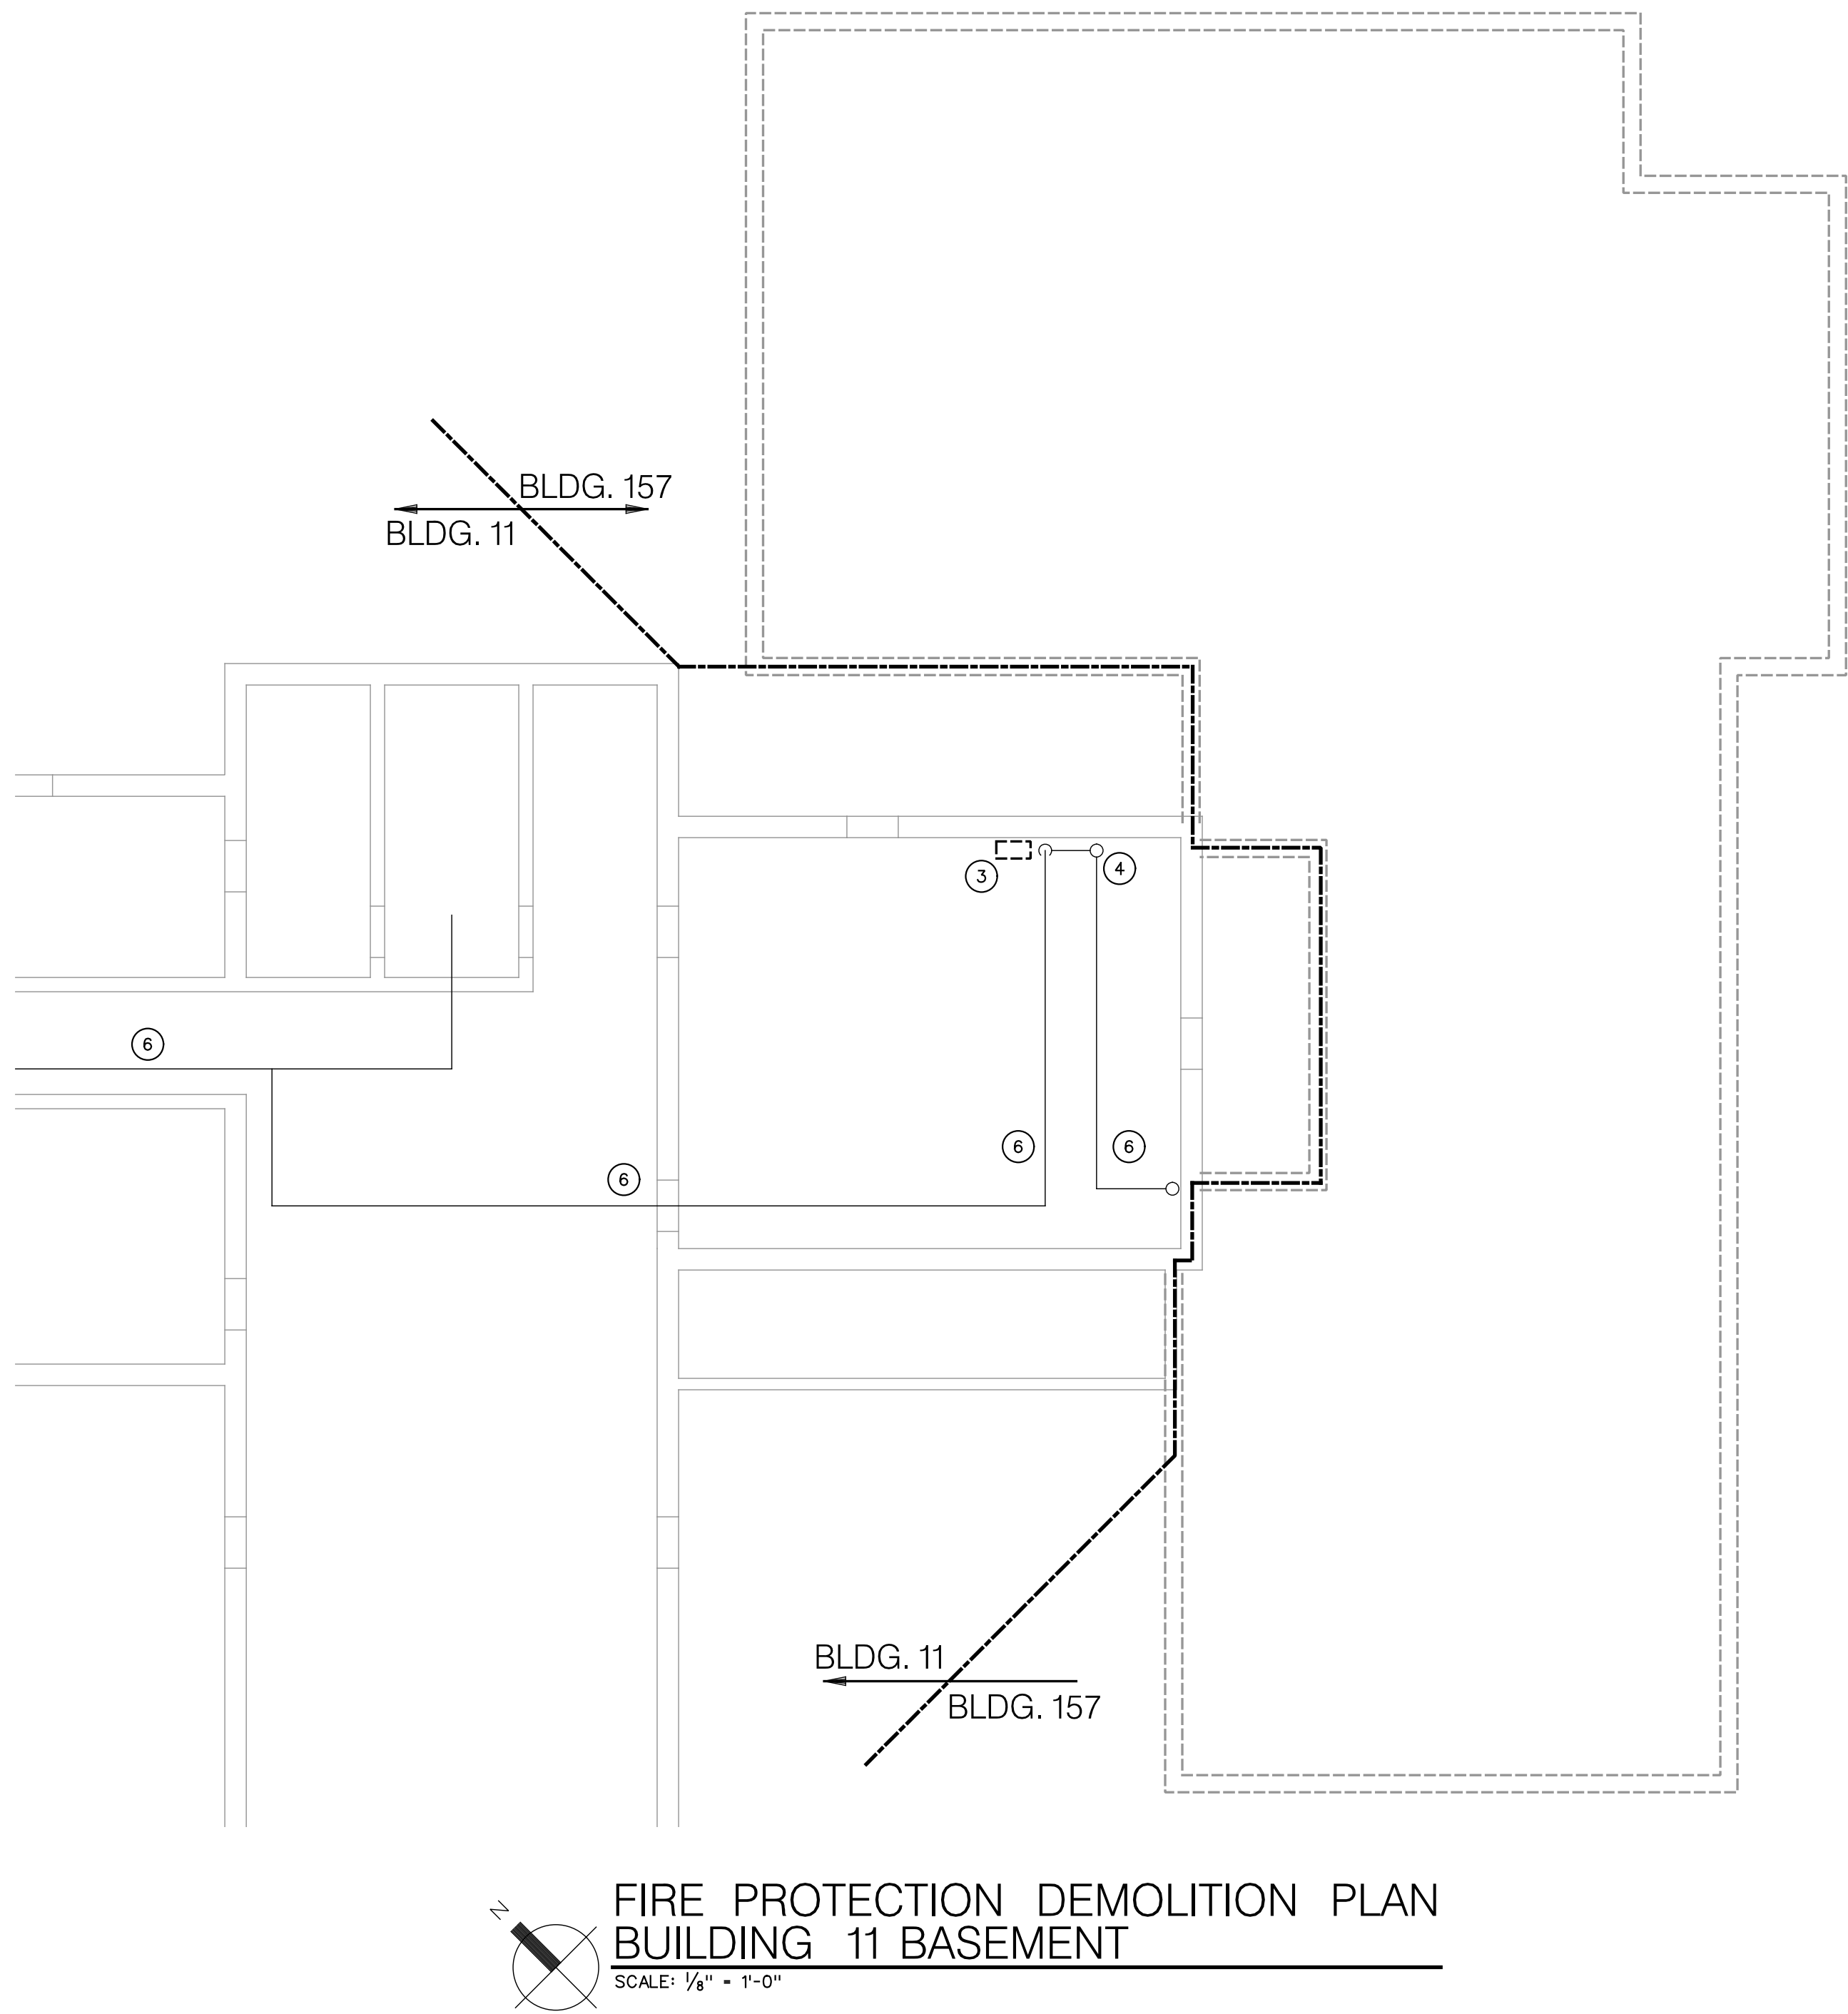

100% SUBMISSION

COMPREHENSIVE
ENGINEERING

4653 Plainfield Avenue, NE
Grand Rapids, MI 49505
Phone: (616) 365-9953
FAX: (616) 365-9957
CE #10087

APPROVED: DIRECTOR

APPROVED: ASSOCIATE DIRECTOR

APPROVED: CHIEF OF STAFF

APPROVED: CHIEF, FACILITIES MANAGEMENT SERVICE

APPROVED: CHIEF, SPD

APPROVED: PROTECTIVE SERVICE

APPROVED: INDUSTRIAL HYGIENIST

APPROVED: SAFETY MANAGER

APPROVED: CHIEF, PROJECT SECTION

APPROVED:

APPROVED:

APPROVED:

VA PROJECT NAME:

Information Management Safety
& Security Upgrades

DATE:

15 FEB 2011

PLOT SCALE:

1/8"=1'-0"

BUILDING NUMBER:

157

LOCATION:

BATTLE CREEK VAMC

DRAWING TITLE:

FIRE PROTECTION DEMOLITION PLANS

VA PROJECT NUMBER:

515-10-120

A/E PROJECT NUMBER:

10087

DRAWING NUMBER

DWG F1 OF 11

DEPARTMENT OF
VETERANS AFFAIRS