

L:\Engineering\0111909\DRAWINGS\PROJECT\011190A\113.Dwg, 3/29/2012 2:45:14 PM, Data\$ 11, Lamp Rynearson & Associates

three inches = one foot

one and one half inches = one foot

one inch = one foot


three quarters inch = one foot

one half inch = one foot

three eighths inch = one foot

one quarter inch = one foot

one eighth inch = one foot

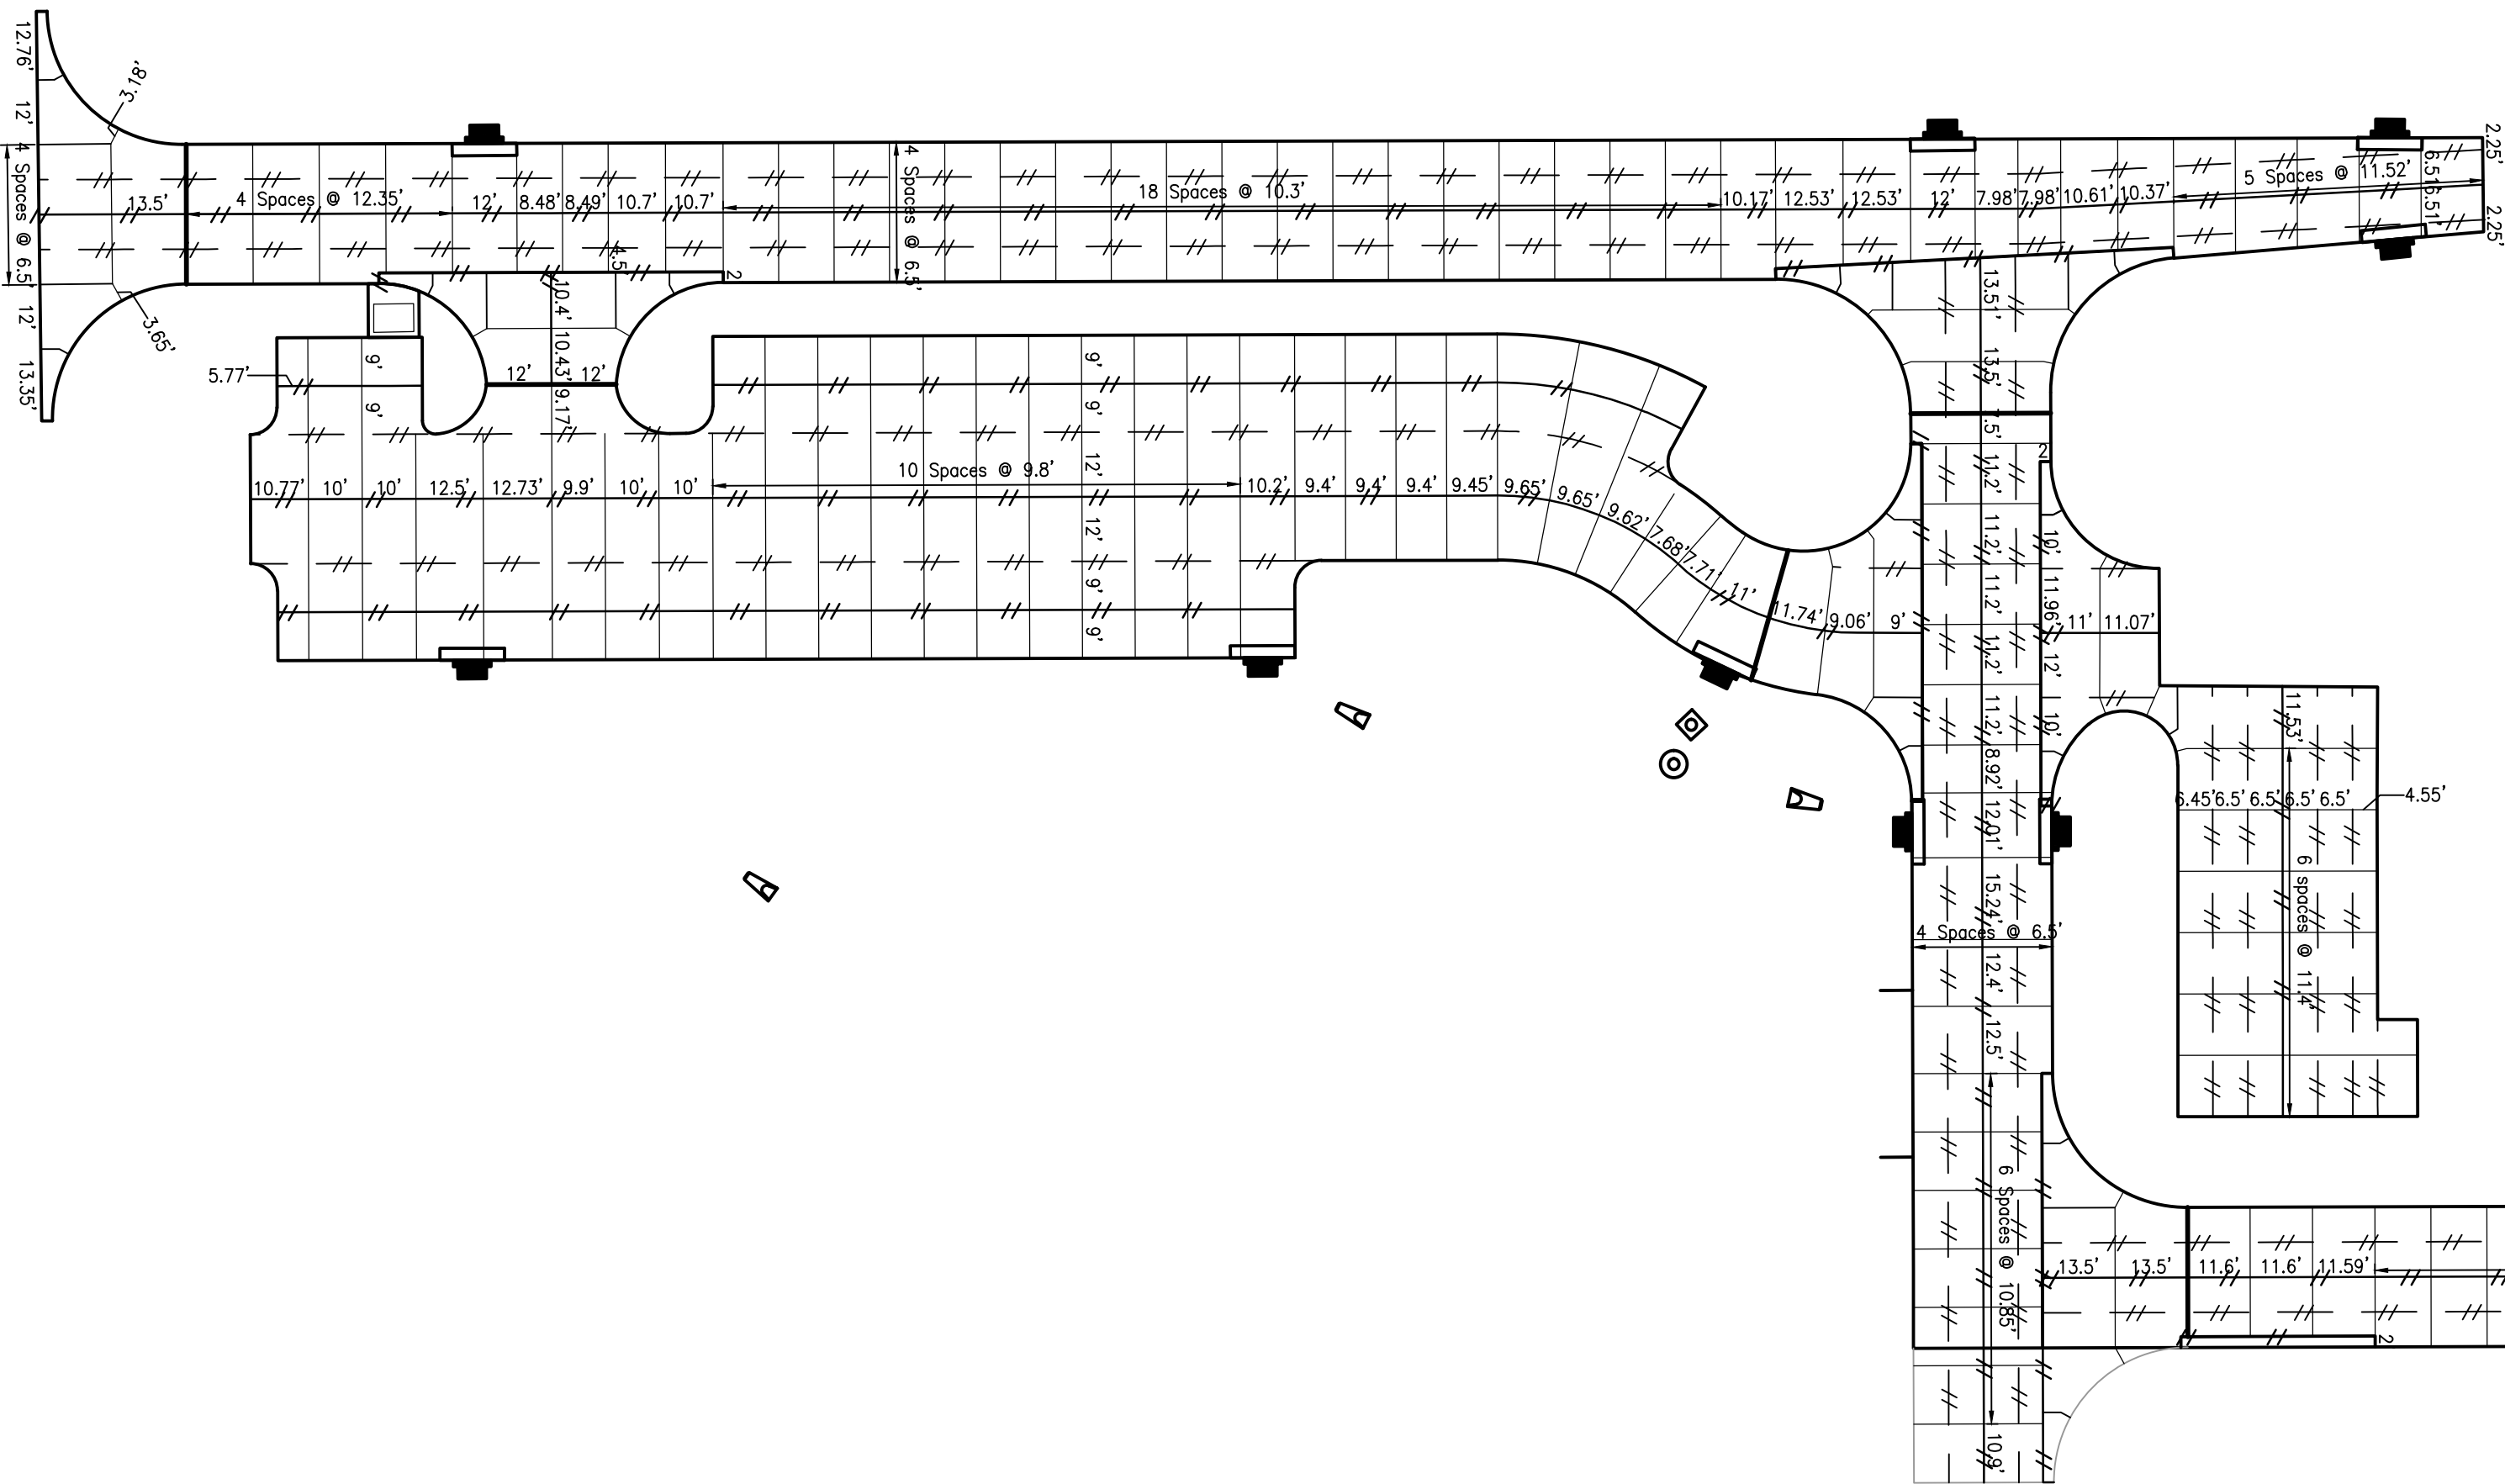

JOINT LEGEND

Sawed Transverse Contraction Joint (C)



Sawed Longitudinal Contraction Joint (L)

Longitudinal Keyway Tie Joint (KT)

Expansion Joint (1")

JOINT NOTES

- All layouts shall be 2' unless noted otherwise.
- Refer to SUDAS for joint details.

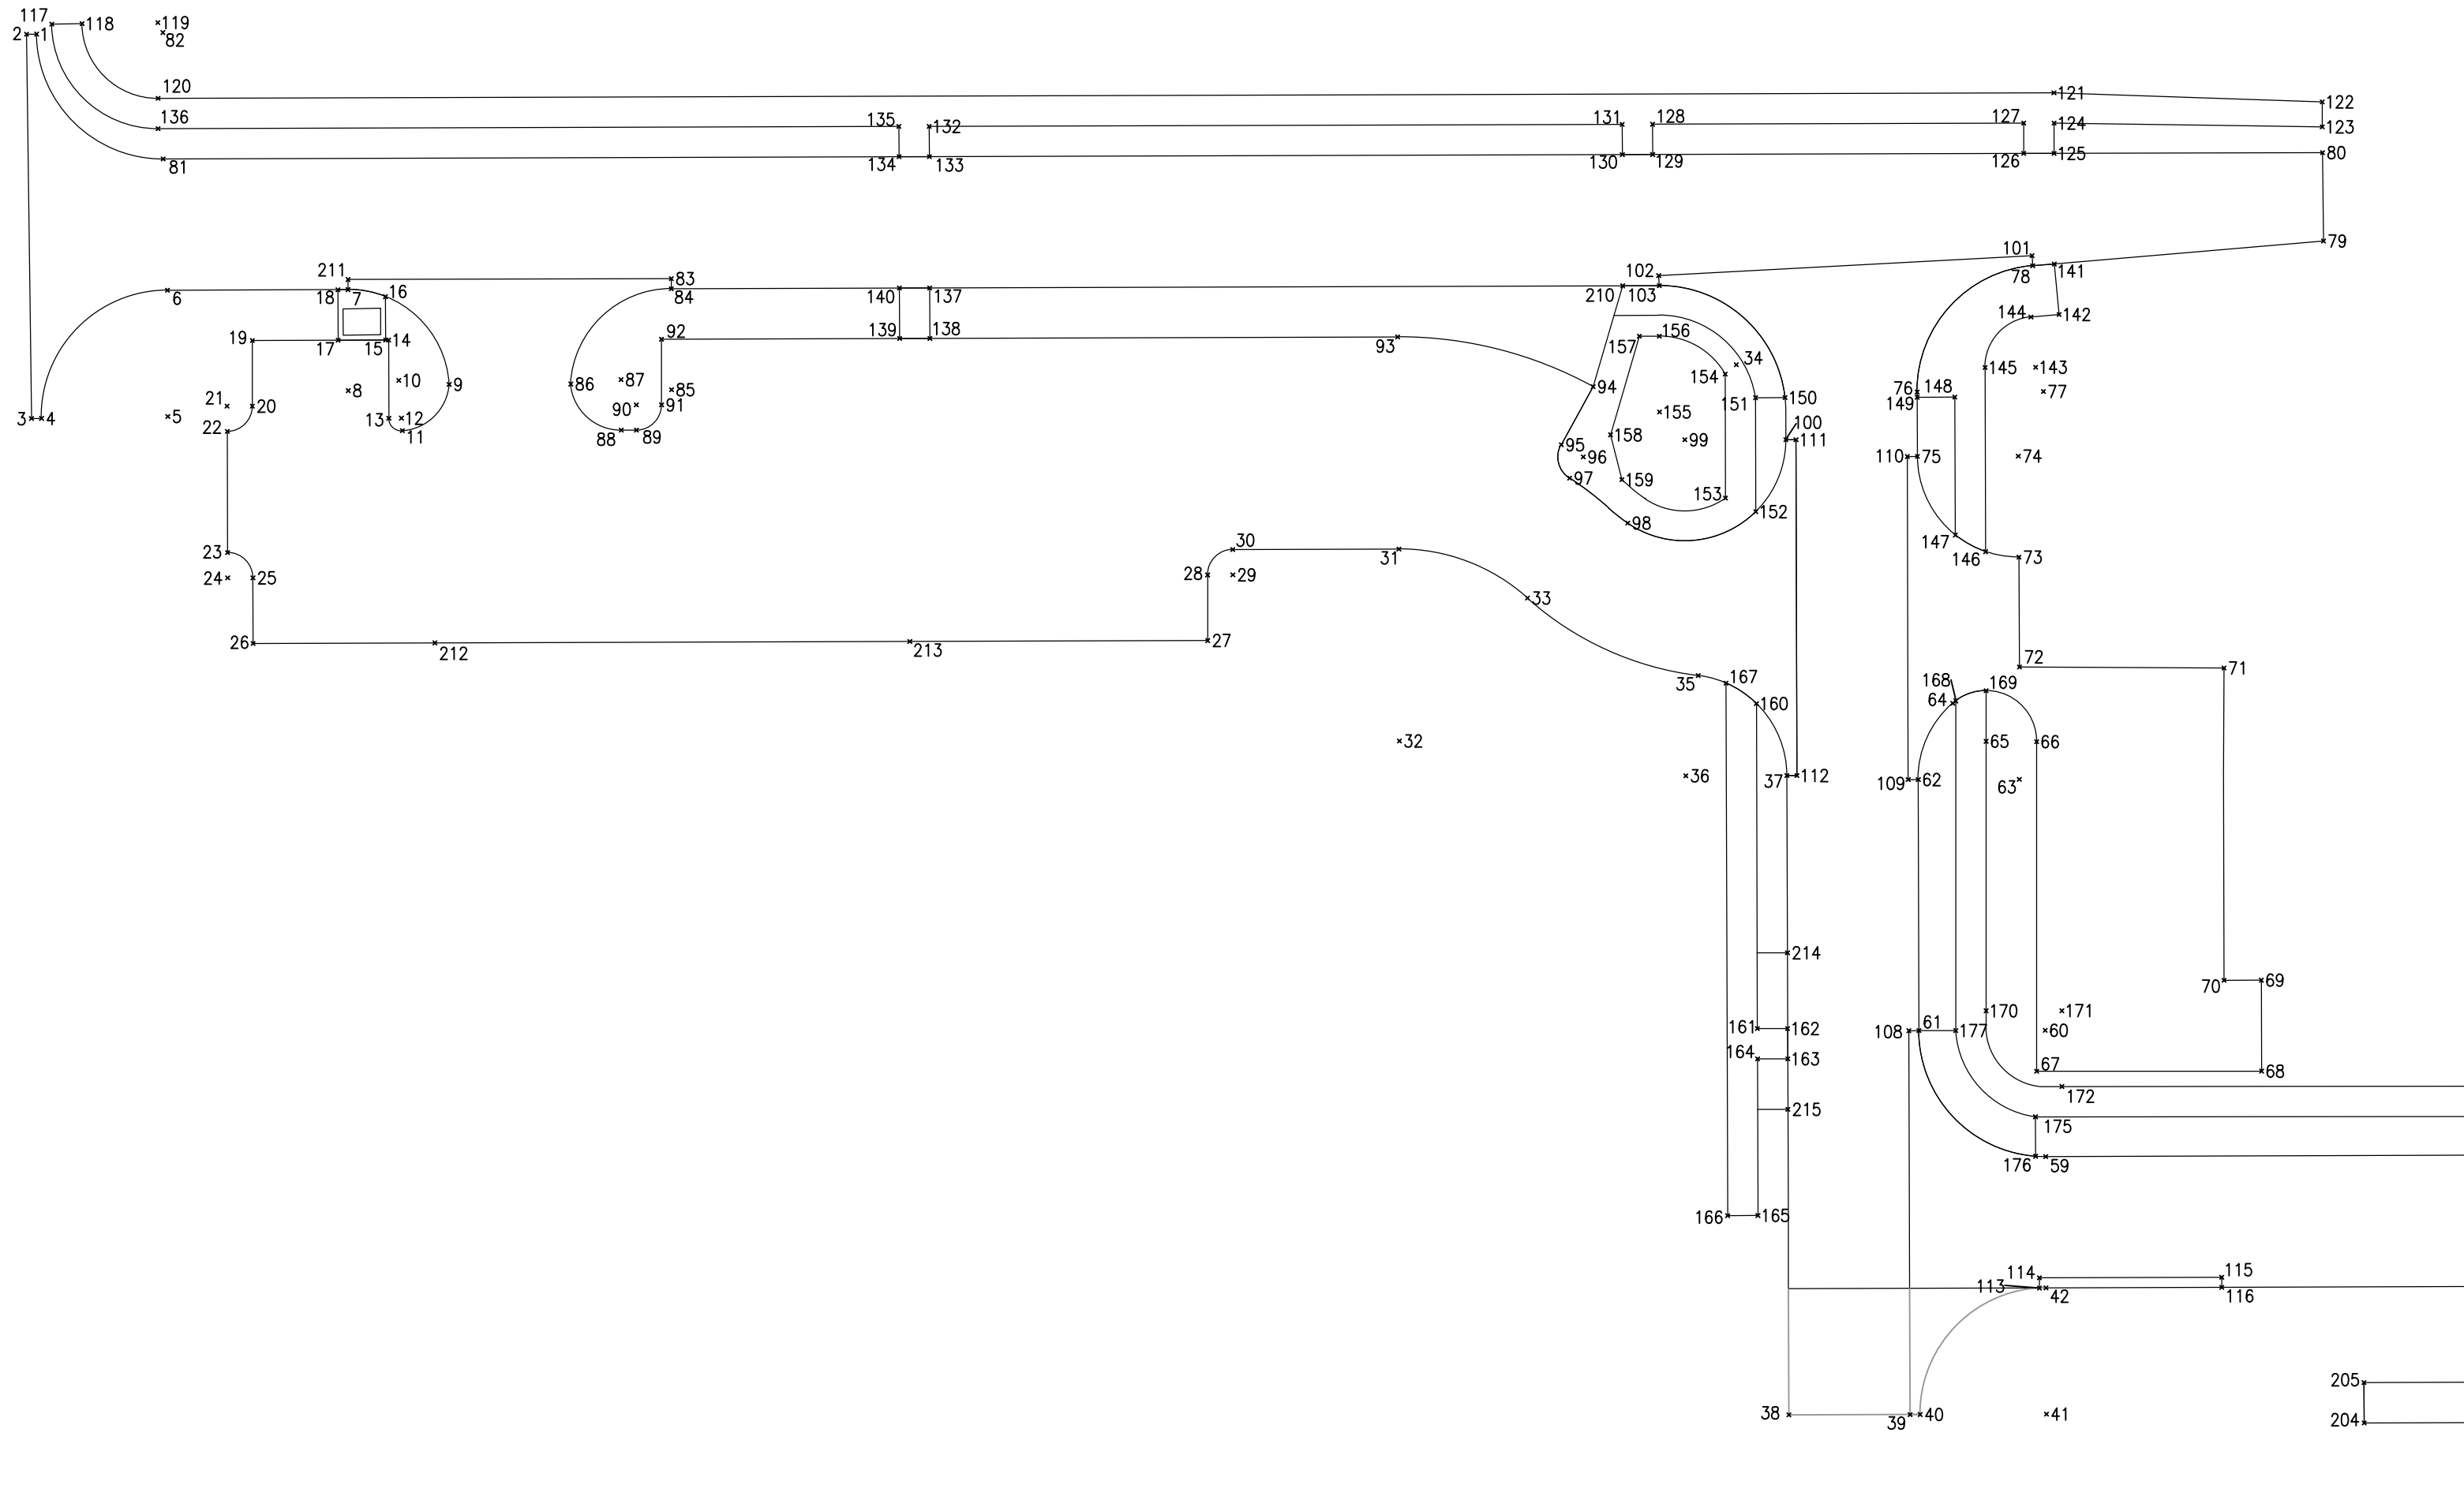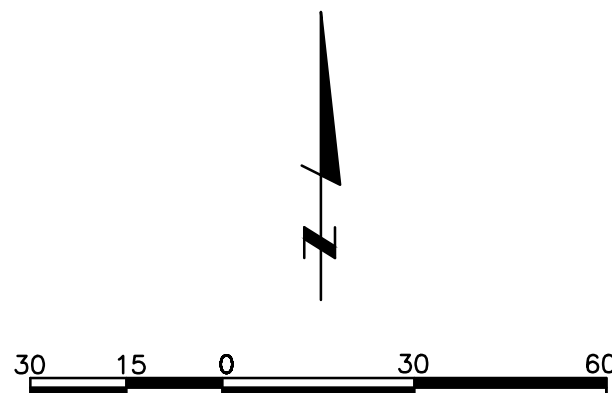

Point Table		
Point #	Northing	Easting
1	593585.00	1595214.52
2	593584.97	1595212.52
3	593508.87	1595213.51
4	593508.90	1595215.51
5	593509.30	1595240.50
6	593534.30	1595240.43
7	593534.40	1595276.18
8	593514.40	1595276.24
9	593515.63	1595296.20
10	593516.43	1595286.23
11	593506.46	1595286.93
12	593508.95	1595286.75
13	593508.94	1595284.25
14	593524.43	1595284.21
15	593524.42	1595283.64
16	593533.00	1595283.60
17	593524.40	1595274.23
18	593534.40	1595274.18
19	593524.35	1595257.21
20	593511.35	1595257.25
21	593511.33	1595252.25
22	593506.33	1595252.26
23	593482.33	1595252.34
24	593477.33	1595252.35
25	593477.35	1595257.35
26	593464.91	1595446.39
28	593477.91	1595446.35
29	593477.92	1595451.35
30	593482.92	1595451.34
31	593483.02	1595484.21
32	593445.02	1595484.33
33	593473.33	1595509.67

Point Table		
Point #	Northing	Easting
34	593519.53	1595551.02
35	593457.99	1595543.47
36	593438.14	1595541.04
37	593438.18	1595561.04
38	593311.59	1595561.41
39	593311.66	1595585.41
40	593311.67	1595587.41
41	593311.74	1595612.41
42	593336.74	1595612.33
43	593338.05	1596029.60
44	593313.05	1596029.68
45	593318.51	1596054.19
46	593319.96	1596080.40
47	593322.08	1596105.32
48	593343.78	1596092.87
49	593355.06	1596112.54
50	593376.77	1596099.79
51	593456.31	1596053.18
52	593364.12	1596054.19
53	593363.67	1595909.31
54	593383.67	1595909.24
55	593383.61	1595889.24
56	593383.53	1595865.24
57	593383.47	1595845.24
58	593363.47	1595845.31
59	593362.74	1595612.26
60	593387.74	1595612.19
61	593387.67	1595587.19
62	593437.37	1595587.04
63	593437.43	1595607.04
64	593452.49	1595593.88
65	593444.96	1595600.46
66	593444.88	1595610.46

Point Table		
Point #	Northing	Easting
67	593379.62	1595610.48
68	593379.66	1595655.03
69	593397.66	1595654.98
70	593397.65	1595647.57
71	593459.47	1595647.57
72	593459.68	1595607.06
73	593481.43	1595606.95
74	593501.42	1595606.84
75	593501.37	1595586.85
76	593514.14	1595586.81
77	593514.22	1595611.81
78	593539.13	1595609.69
79	593544.02	1595667.26
80	593561.53	1595667.05
81	593560.29	1595239.59
82	593585.29	1595239.52
83	593536.59	1595340.17
84	593534.59	1595340.18
85	593514.59	1595340.24
86	593515.70	1595320.27
87	593516.56	1595330.23
88	593506.56	1595330.26
89	593506.57	1595333.26
90	593511.57	1595333.25
91	593511.59	1595338.25
92	593524.59	1595338.21
93	593525.02	1595483.96
94	593515.17	1595522.65
95	593503.67	1595516.35
96	593501.26	1595520.73
97	593497.07	1595518.02
98	593488.19	1595529.52
99	593504.69	1595540.84




Point Table		
Point #	Northing	Easting
100	593504.66	1595560.84
101	593541.12	1595609.59
102	593537.17	1595535.64
103	593535.17	1595535.75
104	593340.05	15956029.60
105	593346.84	1596091.72
106	593361.67	1595909.31
107	593361.47	1595845.31
108	593387.66	1595585.19
109	593437.36	1595585.04
110	593501.35	1595584.85
111	593504.67	1595562.84
112	593438.19	1595563.04
113	593336.70	1595611.01
114	593336.74	1595611.01
115	593338.85	1595647.12
116	593338.85	1595647.12
117	593586.96	1595217.53
118	593587.05	1595223.53
119	593587.29	1595238.53
120	593572.29	1595238.57
121	593573.38	1595613.89
122	593571.58	1595667.02
123	593566.61	1595667.03
124	593567.38	1595613.91
125	593561.38	1595613.92
126	593561.36	1595607.92
127	593567.36	1595607.91
128	593567.15	1595534.43
129	593561.15	1595534.44
130	593561.13	1595528.44
131	593567.13	1595528.43
132	593566.73	1595391.24

Point Table		
Point #	Northing	Easting
133	593560.73	1595391.26
134	593560.72	1595385.26
135	593566.72	1595385.24
136	593566.29	1595238.59
137	593534.74	1595391.33
138	593524.74	1595391.36
139	593524.73	1595385.36
140	593534.73	1595385.33
141	593539.49	1595613.99
142	593529.49	1595614.91
143	593519.02	1595610.26
144	593528.97	1595609.34
145	593518.99	1595600.26
146	593482.50	1595600.37
147	593485.80	1595594.36
148	593513.12	1595594.28
149	593513.09	1595586.81
150	593513.02	1595560.66
151	593513.00	1595554.81
152	593490.44	1595554.88
153	593493.13	1595548.87
154	593517.69	1595548.80
155	593510.17	1595535.82
156	593525.17	1595535.78
157	593525.16	1595531.81
158	593505.65	1595526.11
159	593496.76	1595528.35
160	593452.45	1595554.99
161	593388.07	1595555.19
162	593388.09	1595561.19
163	593382.09	1595561.20
164	593382.07	1595555.20
165	593351.07	1595555.29

Point Table		
Point #	Northing	Easting
166	593351.05	1595549.29
167	593456.48	1595548.98
168	593452.96	1595594.46
169	593454.96	1595600.46
170	593391.61	1595600.48
171	593391.61	1595615.48
172	593376.61	1595615.48
173	593376.73	1595864.08
174	593370.74	1595860.67
175	593370.61	1595610.24
176	593362.81	1595610.26
177	593387.69	1595594.48
178	593376.73	1595890.49
179	593370.74	1595893.99
180	593370.80	1596029.84
181	593364.05	1596029.86
182	593364.07	1596037.69
183	593376.80	1596037.64
184	593331.02	1596081.96
185	593464.54	1596111.08
186	593348.74	1596115.66
187	593327.23	1596050.27
188	593327.48	1596037.55
189	593336.72	1596037.73
190	593328.63	1596029.79
191	593321.48	1596037.44
192	593296.89	1596036.96
193	593296.97	1596029.42
194	593320.63	1596029.68
195	593321.11	1596004.55
196	593271.12	1596003.59
197	593318.16	1595986.65
198	593694.49	1595851.09

Point Table		
Point #	Northing	Easting
199	593302.01	1595928.29
200	593694.49	1595851.09
201	593308.44	1595746.38
202	593260.18	1595733.29
203	593310.18	1595733.14
204	593310.00	1595675.30
205	593318.00	1595675.28
206	593318.18	1595734.19
207	593316.41	1595747.56
208	593326.13	1595985.16
209	593329.13	1596003.22
210	593535.15	1595528.52
211	593536.40	1595276.17
212	593464.45	1595293.39
213	593464.73	1595387.40
214	593403.09	1595561.14
215	593372.09	1595561.23

100% CONSTRUCTION DOCUMENTS - NOT FOR CONSTRUCTION

CONSULTANTS:  LAMP RYNEARSON & ASSOCIATES 14710 West Dodge Road, Suite 100 Omaha, Nebraska 68154-2027 www.LRA-Inc.com 402.496.2498 P 402.496.2730 F		ARCHITECT/ENGINEERS:  21 Delta Engineers 21 Delta Engineers, LLC 3824 North 108th Street Omaha, Nebraska 68164 PH: (402) 496-4115 Fax: (402) 493-2744		Drawing Title JOINT PATTERN AND COORDINATE TABLE Approved COTR	Project Title UPGRADE ROADWAY, PARKING PHASE I DESIGN Location DES MOINES VA MEDICAL CENTER Date MARCH 29, 2012 Checked SRL Drawn PCH	Project Number 636A6-11-301 Building Number Drawing Number CS115 Dwg. 16 of 24	VACIHCS 3600 30th ST Des Moines, Iowa  Department of Veterans Affairs
Revisions	Date						