
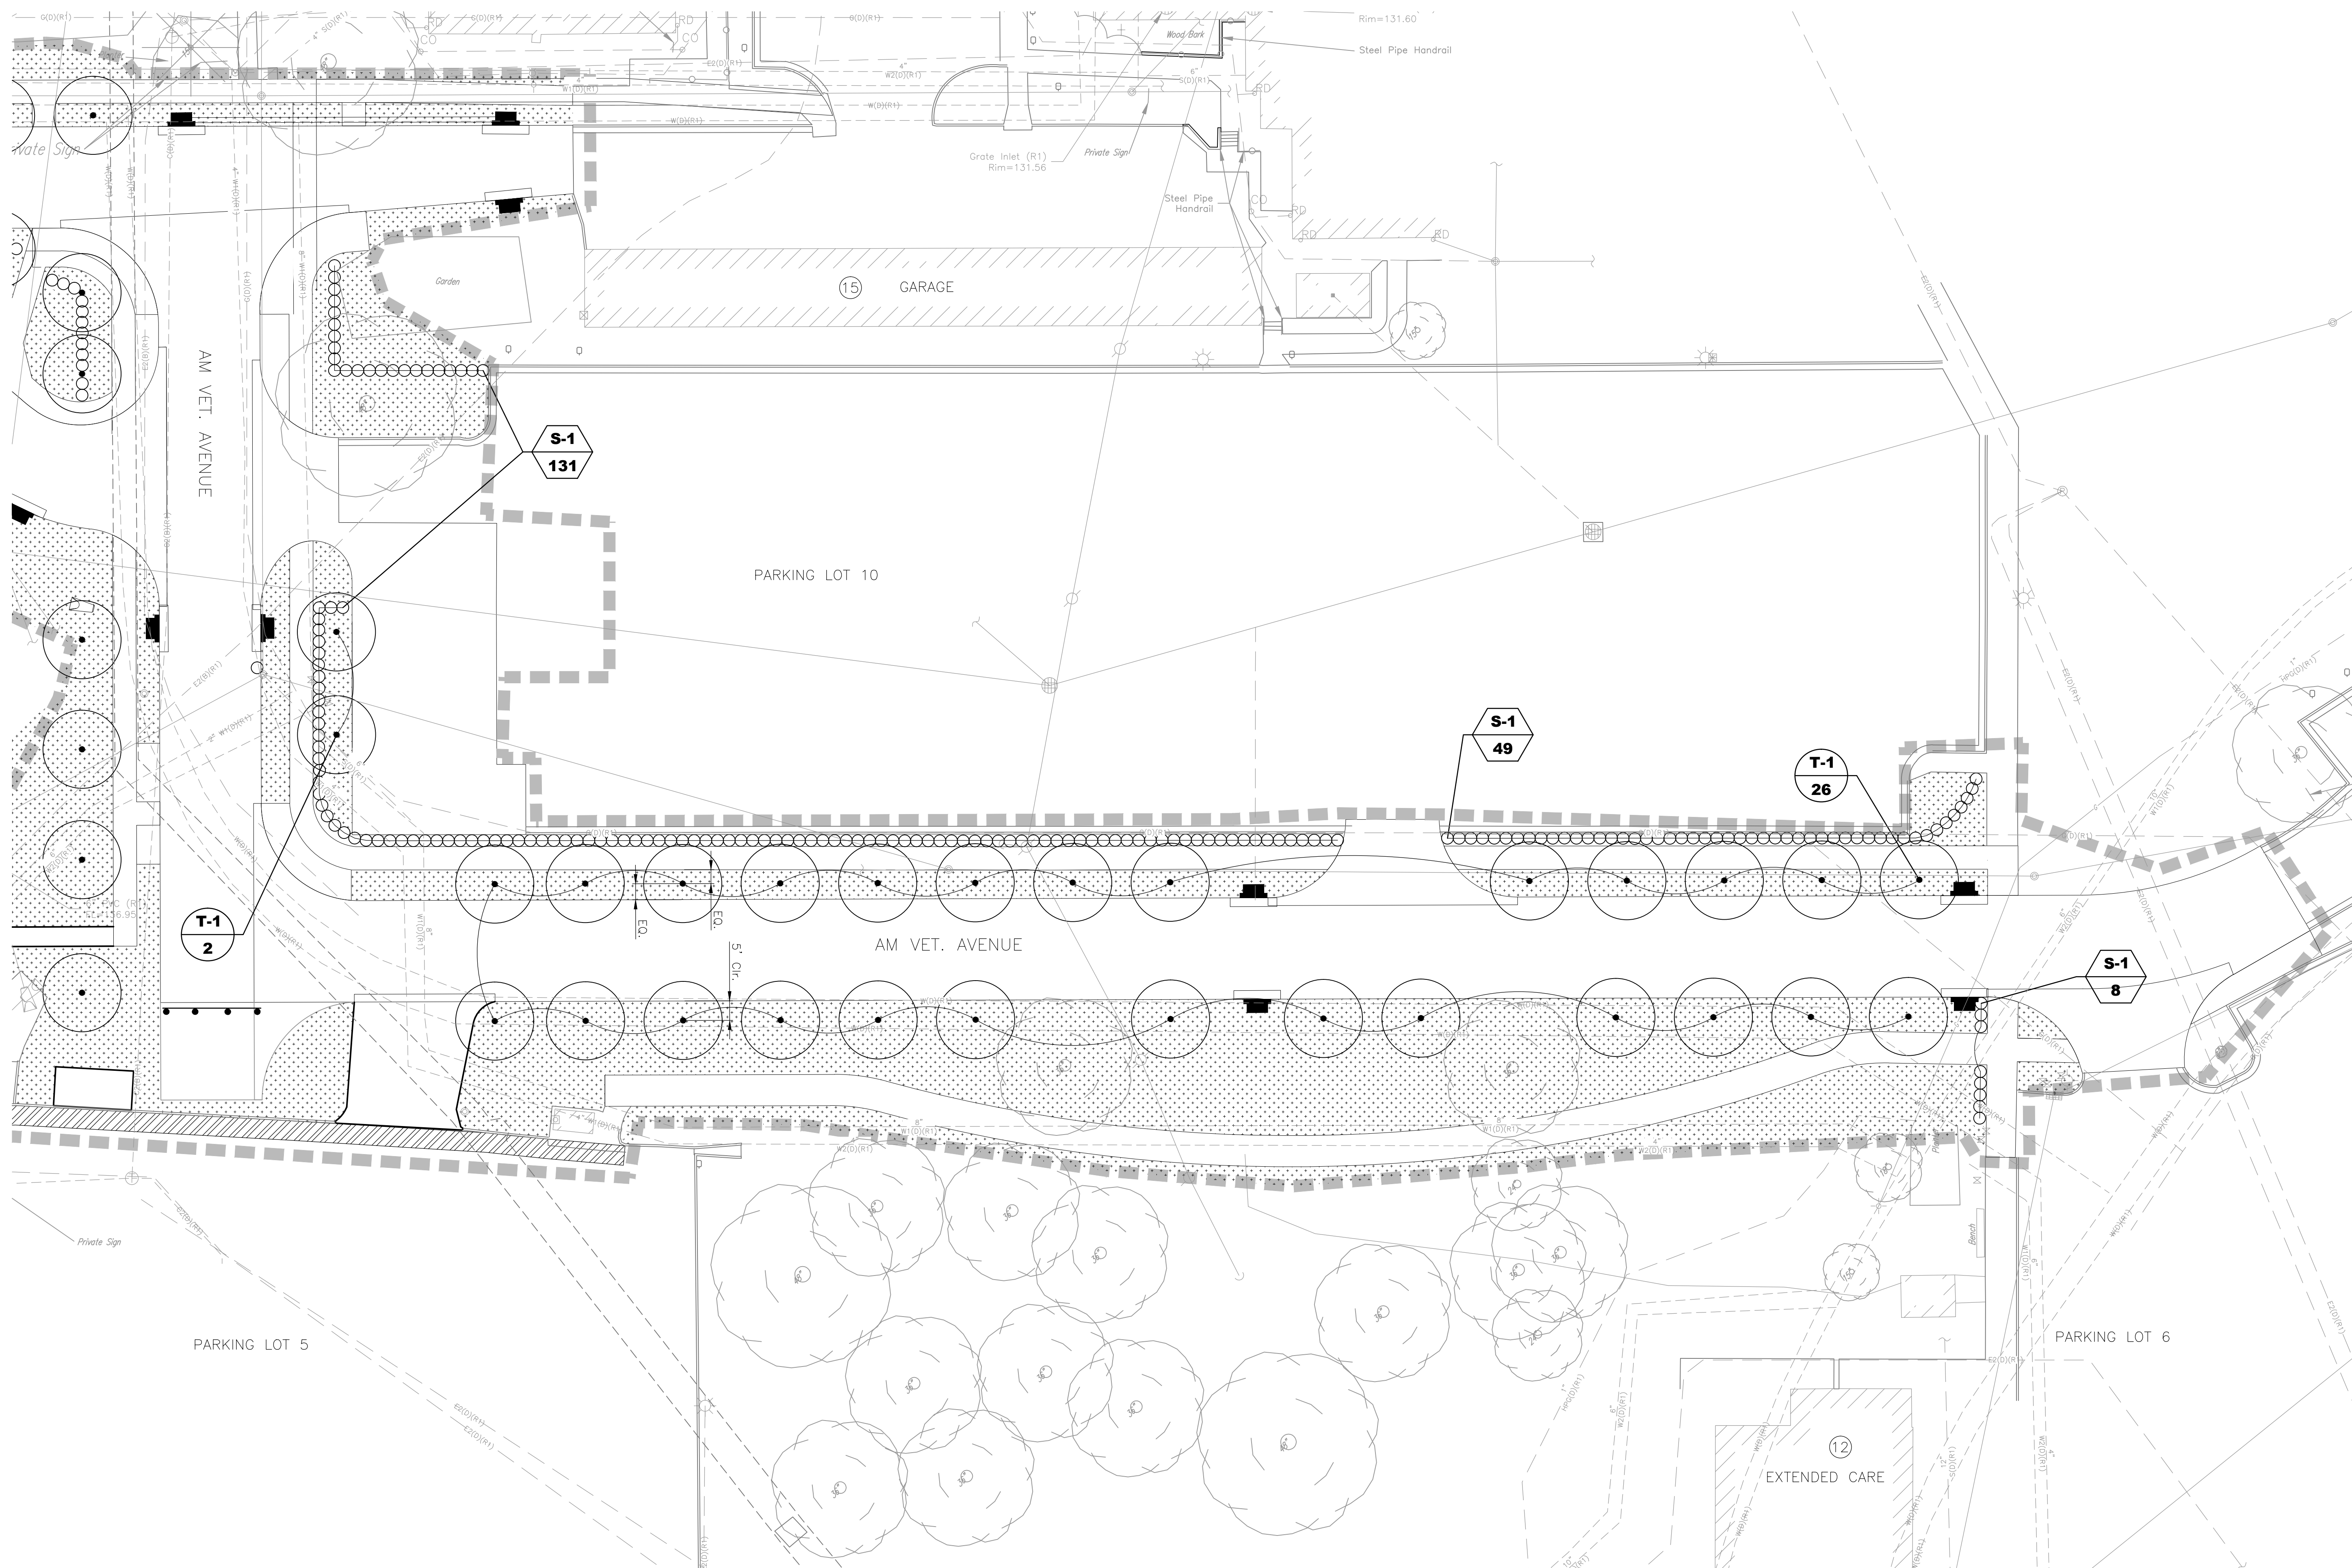


three inches = one foot  
one and one half inches = one foot  
one inch = one foot  
three quarters inch = one foot  
one half inch = one foot  
three eighths inch = one foot  
one quarter inch = one foot  
one eighth inch = one foot

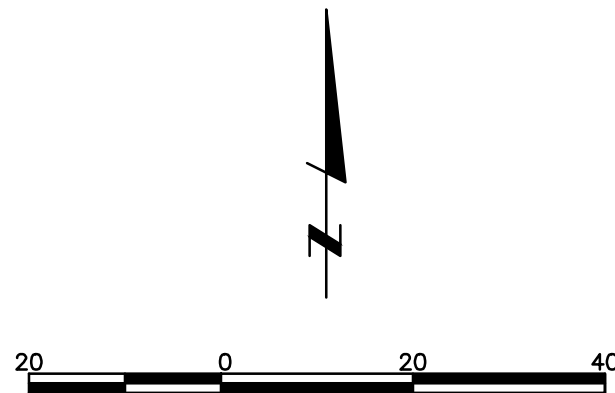

100% CONSTRUCTION DOCUMENTS - NOT FOR CONSTRUCTION

CONSULTANTS: LAMP RYNEARSON & ASSOCIATES 14710 West Dodge Road, Suite 100 Omaha, Nebraska 68154-2027 www.LRA-Inc.com 402.496.2498   P 402.496.2730   F		ARCHITECT/ENGINEERS: 21 Delta Engineers 21 Delta Engineers, LLC 3824 North 108th Street Omaha, Nebraska 68164 PH: (402) 496-4115 Fax: (402) 493-2744		Drawing Title LANDSCAPE PLAN - EAST		Project Title UPGRADE ROADWAY, PARKING PHASE I DESIGN		Project Number 636A6-11-301 Building Number		VACIHCS 3600 30th ST Des Moines, Iowa Department of Veterans Affairs	
Revisions		Date		Approved COTR		Location DES MOINES VA MEDICAL CENTER		Drawing Number CS119 Dwg. 20 of 24			
						Date MARCH 29, 2012		Checked SRL		Drawn PCH	