


SIDE ELEVATION (WEST)  
(EAST ELEVATION SIMILAR)  
SCALE  $\frac{1}{2}'' = 1'-0''$

SECTION OF REAR PORCH  
SCALE  $\frac{3}{4}'' = 1'-0''$

ELEVATION  
DETAILS OF METAL CABINETS IN KITCHEN  
OF BLDG. 18. BLDG. 19 SIMILAR  
SCALE  $\frac{3}{8}'' = 1'-0''$

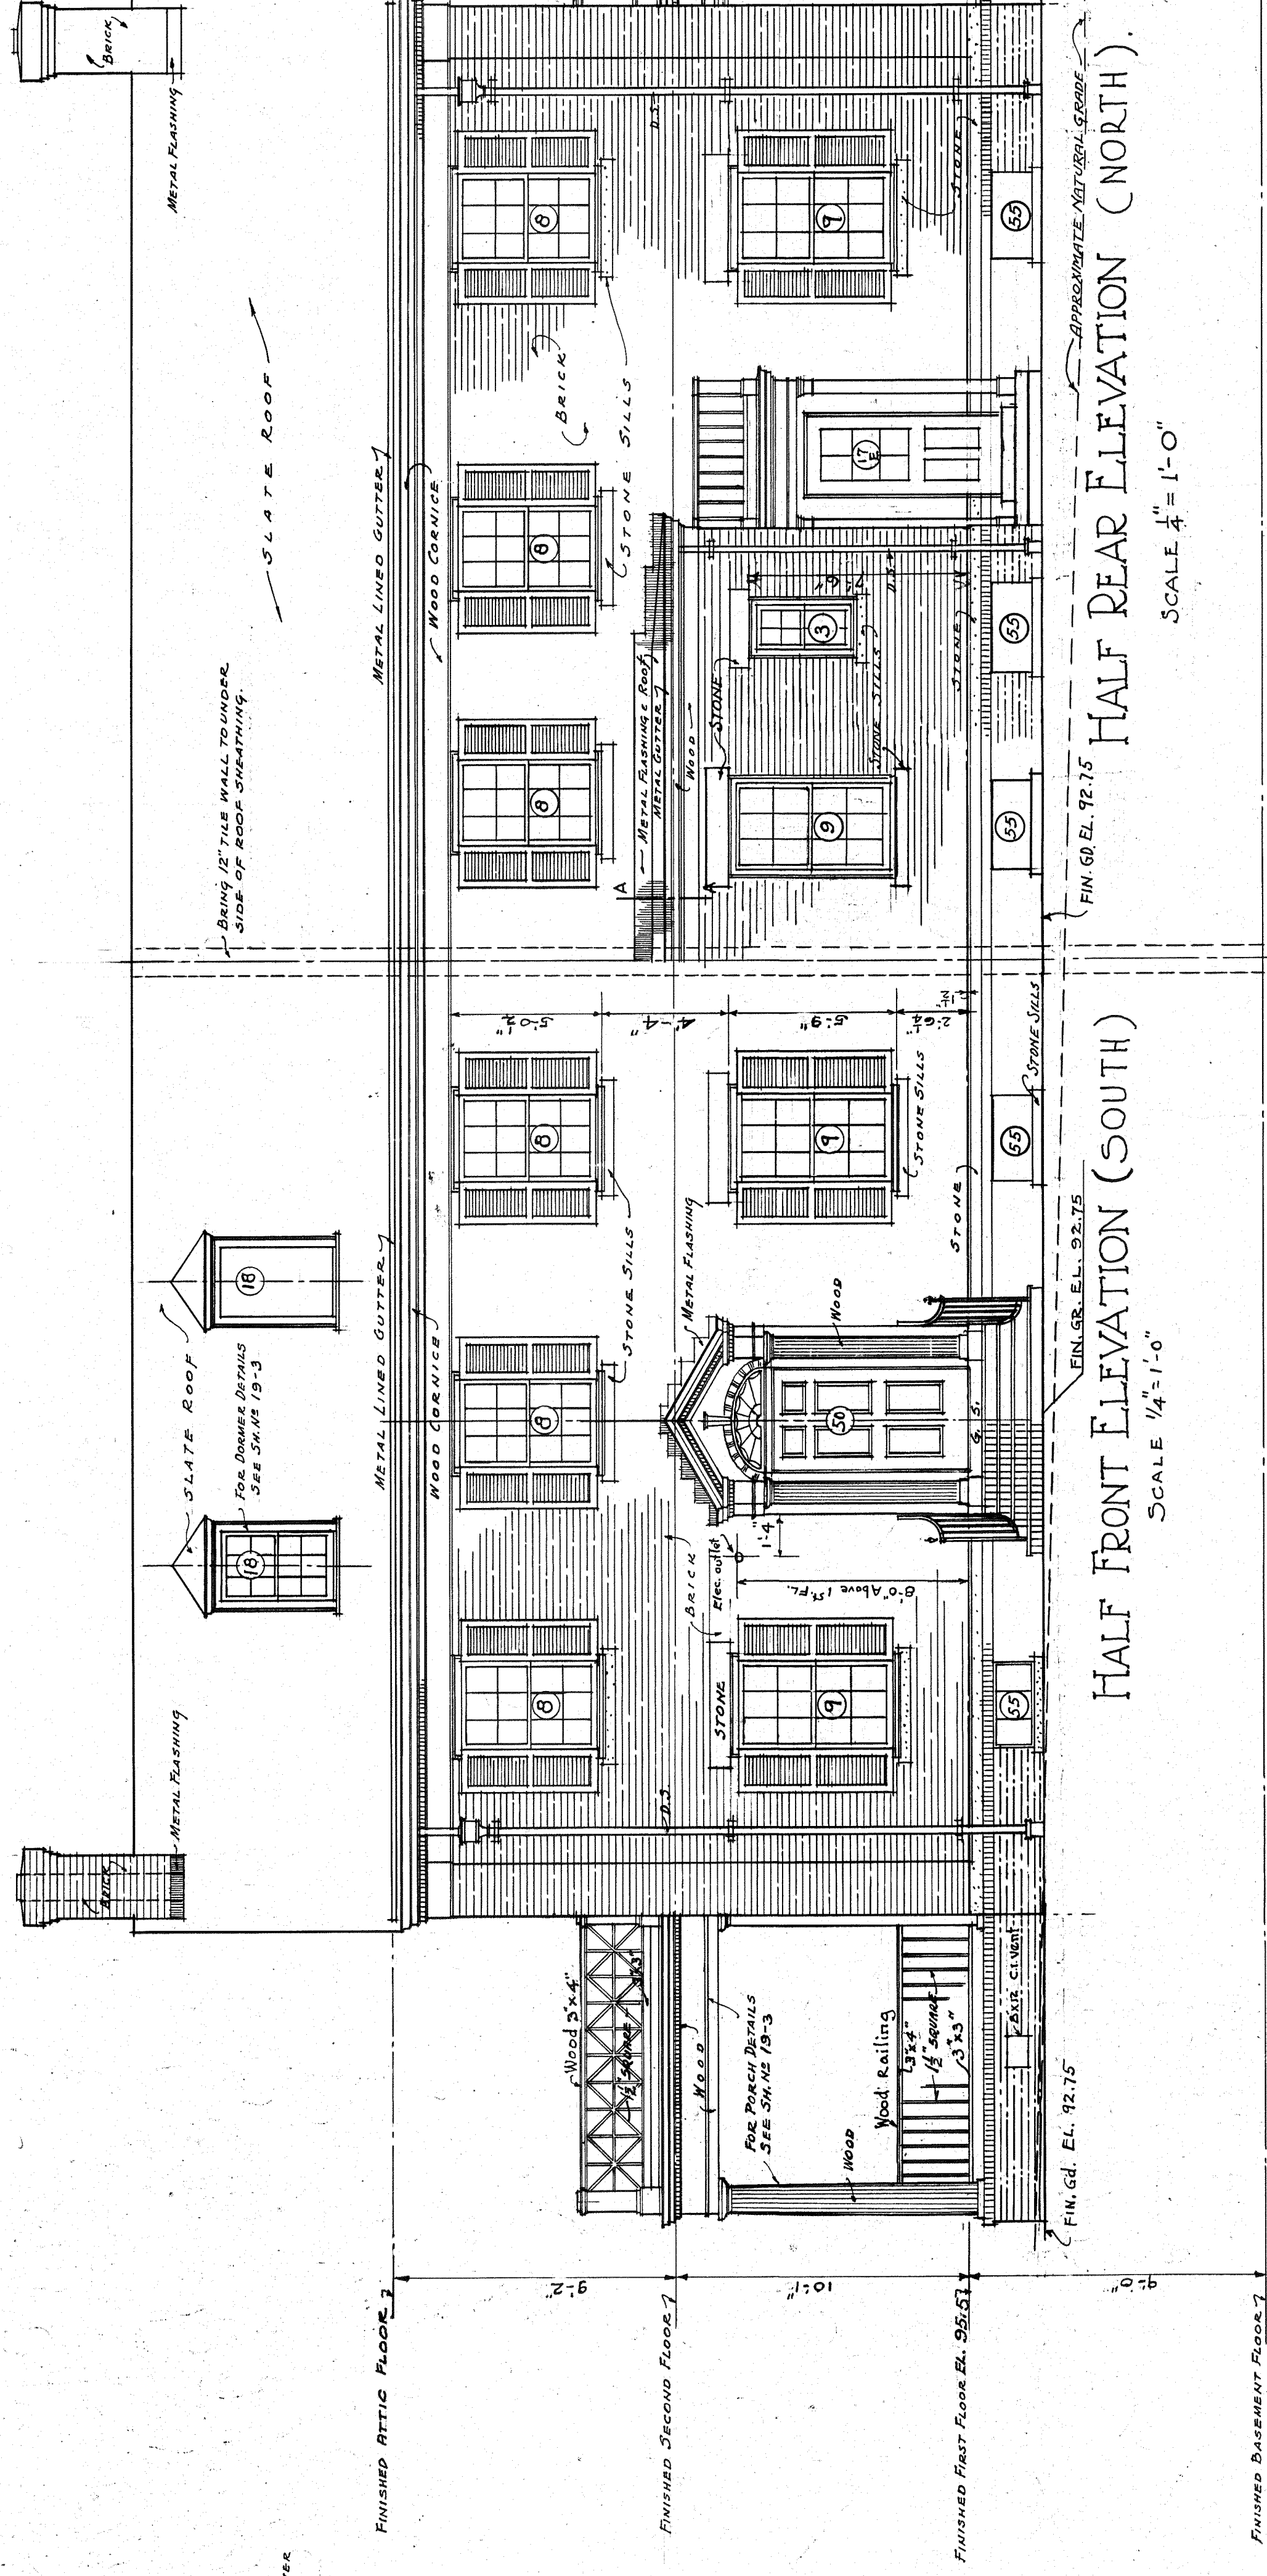

SECTION A-A  
SCALE:  $\frac{1}{2}'' = 1'-0''$

DETAIL - CORNICE FOR BLDG. 18 & 19.  
SCALE  $\frac{1}{2}'' = 1'-0''$

VETERANS ADMINISTRATION  
WASHINGTON, D. C.

APPROVED *Charles G. McInnis* Administrator

*Samuel E. Jones* Assistant Administrator

*John J. Salami* Director of Construction

*John J. Salami* Chief, Technical Division

OFFICERS' DUPLEX QUARTERS BLDG. 19 VETERANS ADMINISTRATION FACILITY MURFREESBORO, TENN.	
Drawn <i>P.M.K.</i>	NUMBER
Traced <i>P.M.K.</i>	19-2
Set. Chf. <i>R.E.G.</i>	SHEET 2 OF 6
Date <i>March 21, 1938</i>	Sub-division Chief <i>McInnis</i>
Proj. No. 1410	

RETURN TRACINGS TO PLAN FILES

FILE FOLDER NO. 3