



Floor 2- Extent of Work

Scale:

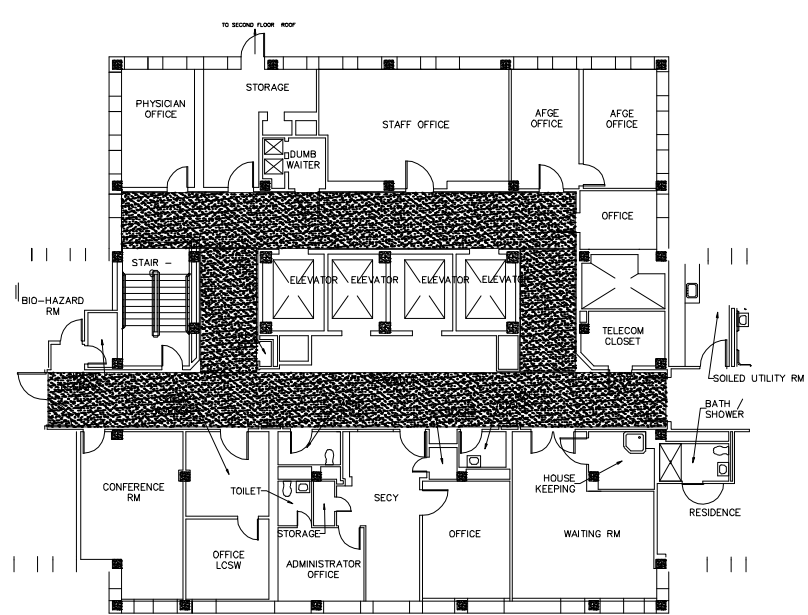

Floor 3- Extent of Work

Scale:

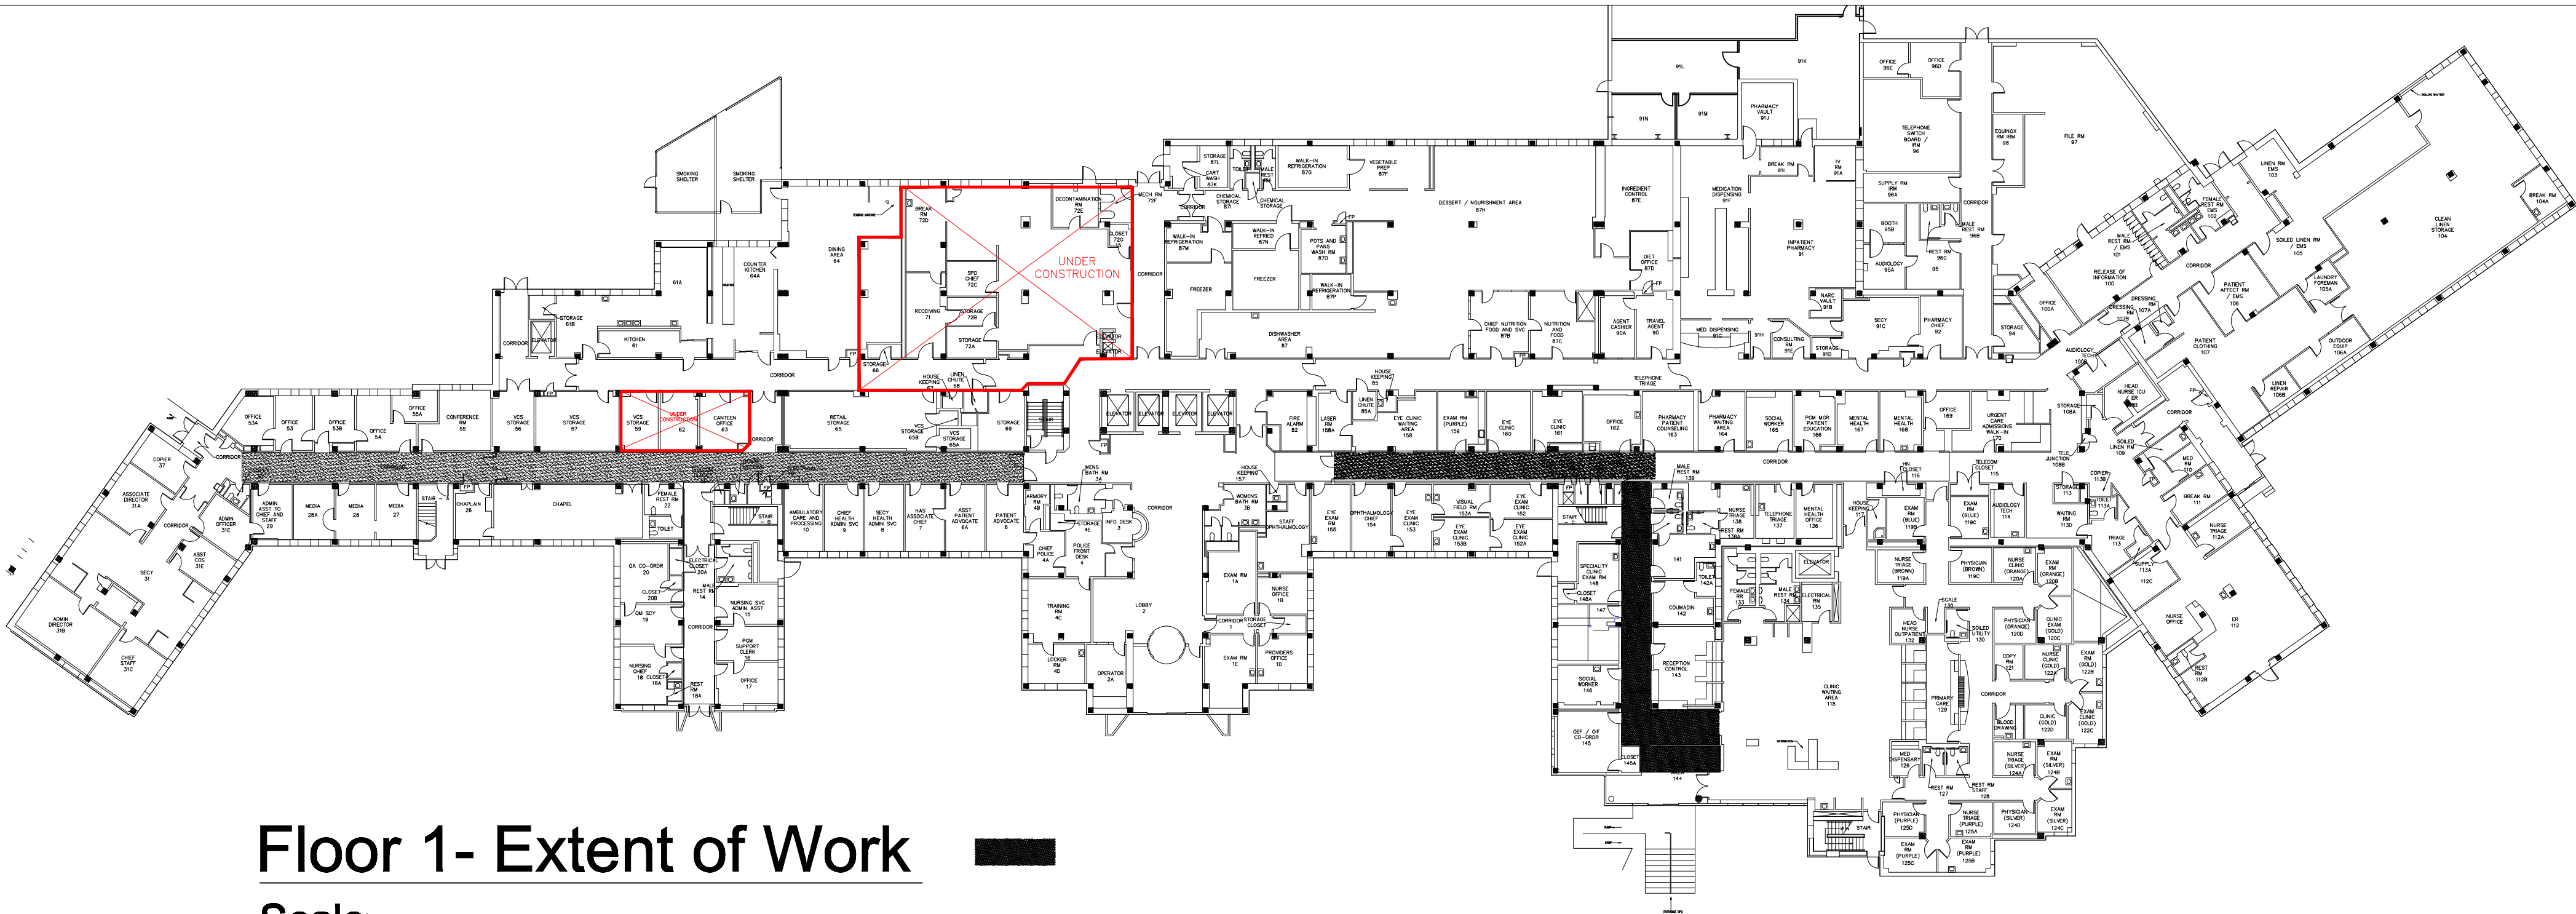

Floor 1- Extent of Work

Scale:

												<div>Drawing Title</div> <div>Extent of Work</div>		<div>Project Title</div> <div>Corridor Renovations</div>				<div>Date</div> <div>12-21-11</div>			
														<div>Project No.</div> <div>519-12-210</div>							
		<div>Approved:</div>										<div>Building Number</div> <div>01</div>		<div>Checked</div>	<div>Drawn</div> <div>LB</div>	<div>Drawing No.</div> <div>A1</div>					
		<div>Approved:</div>										<div>Location</div> <div>VAMC BIG SPRING</div>									
Revisions		Date																			