
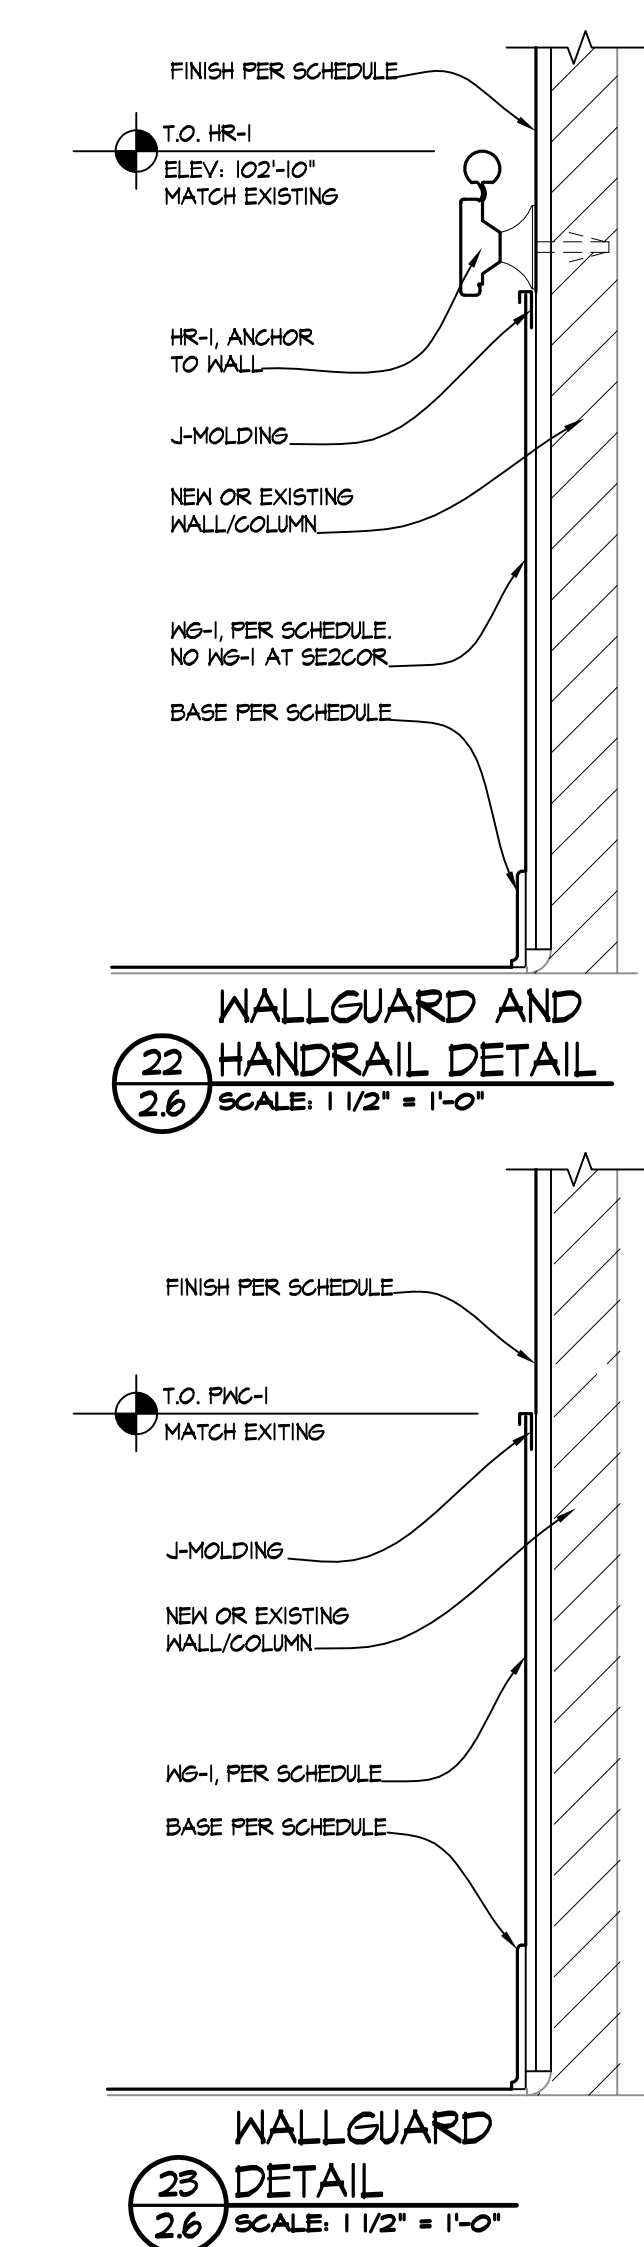


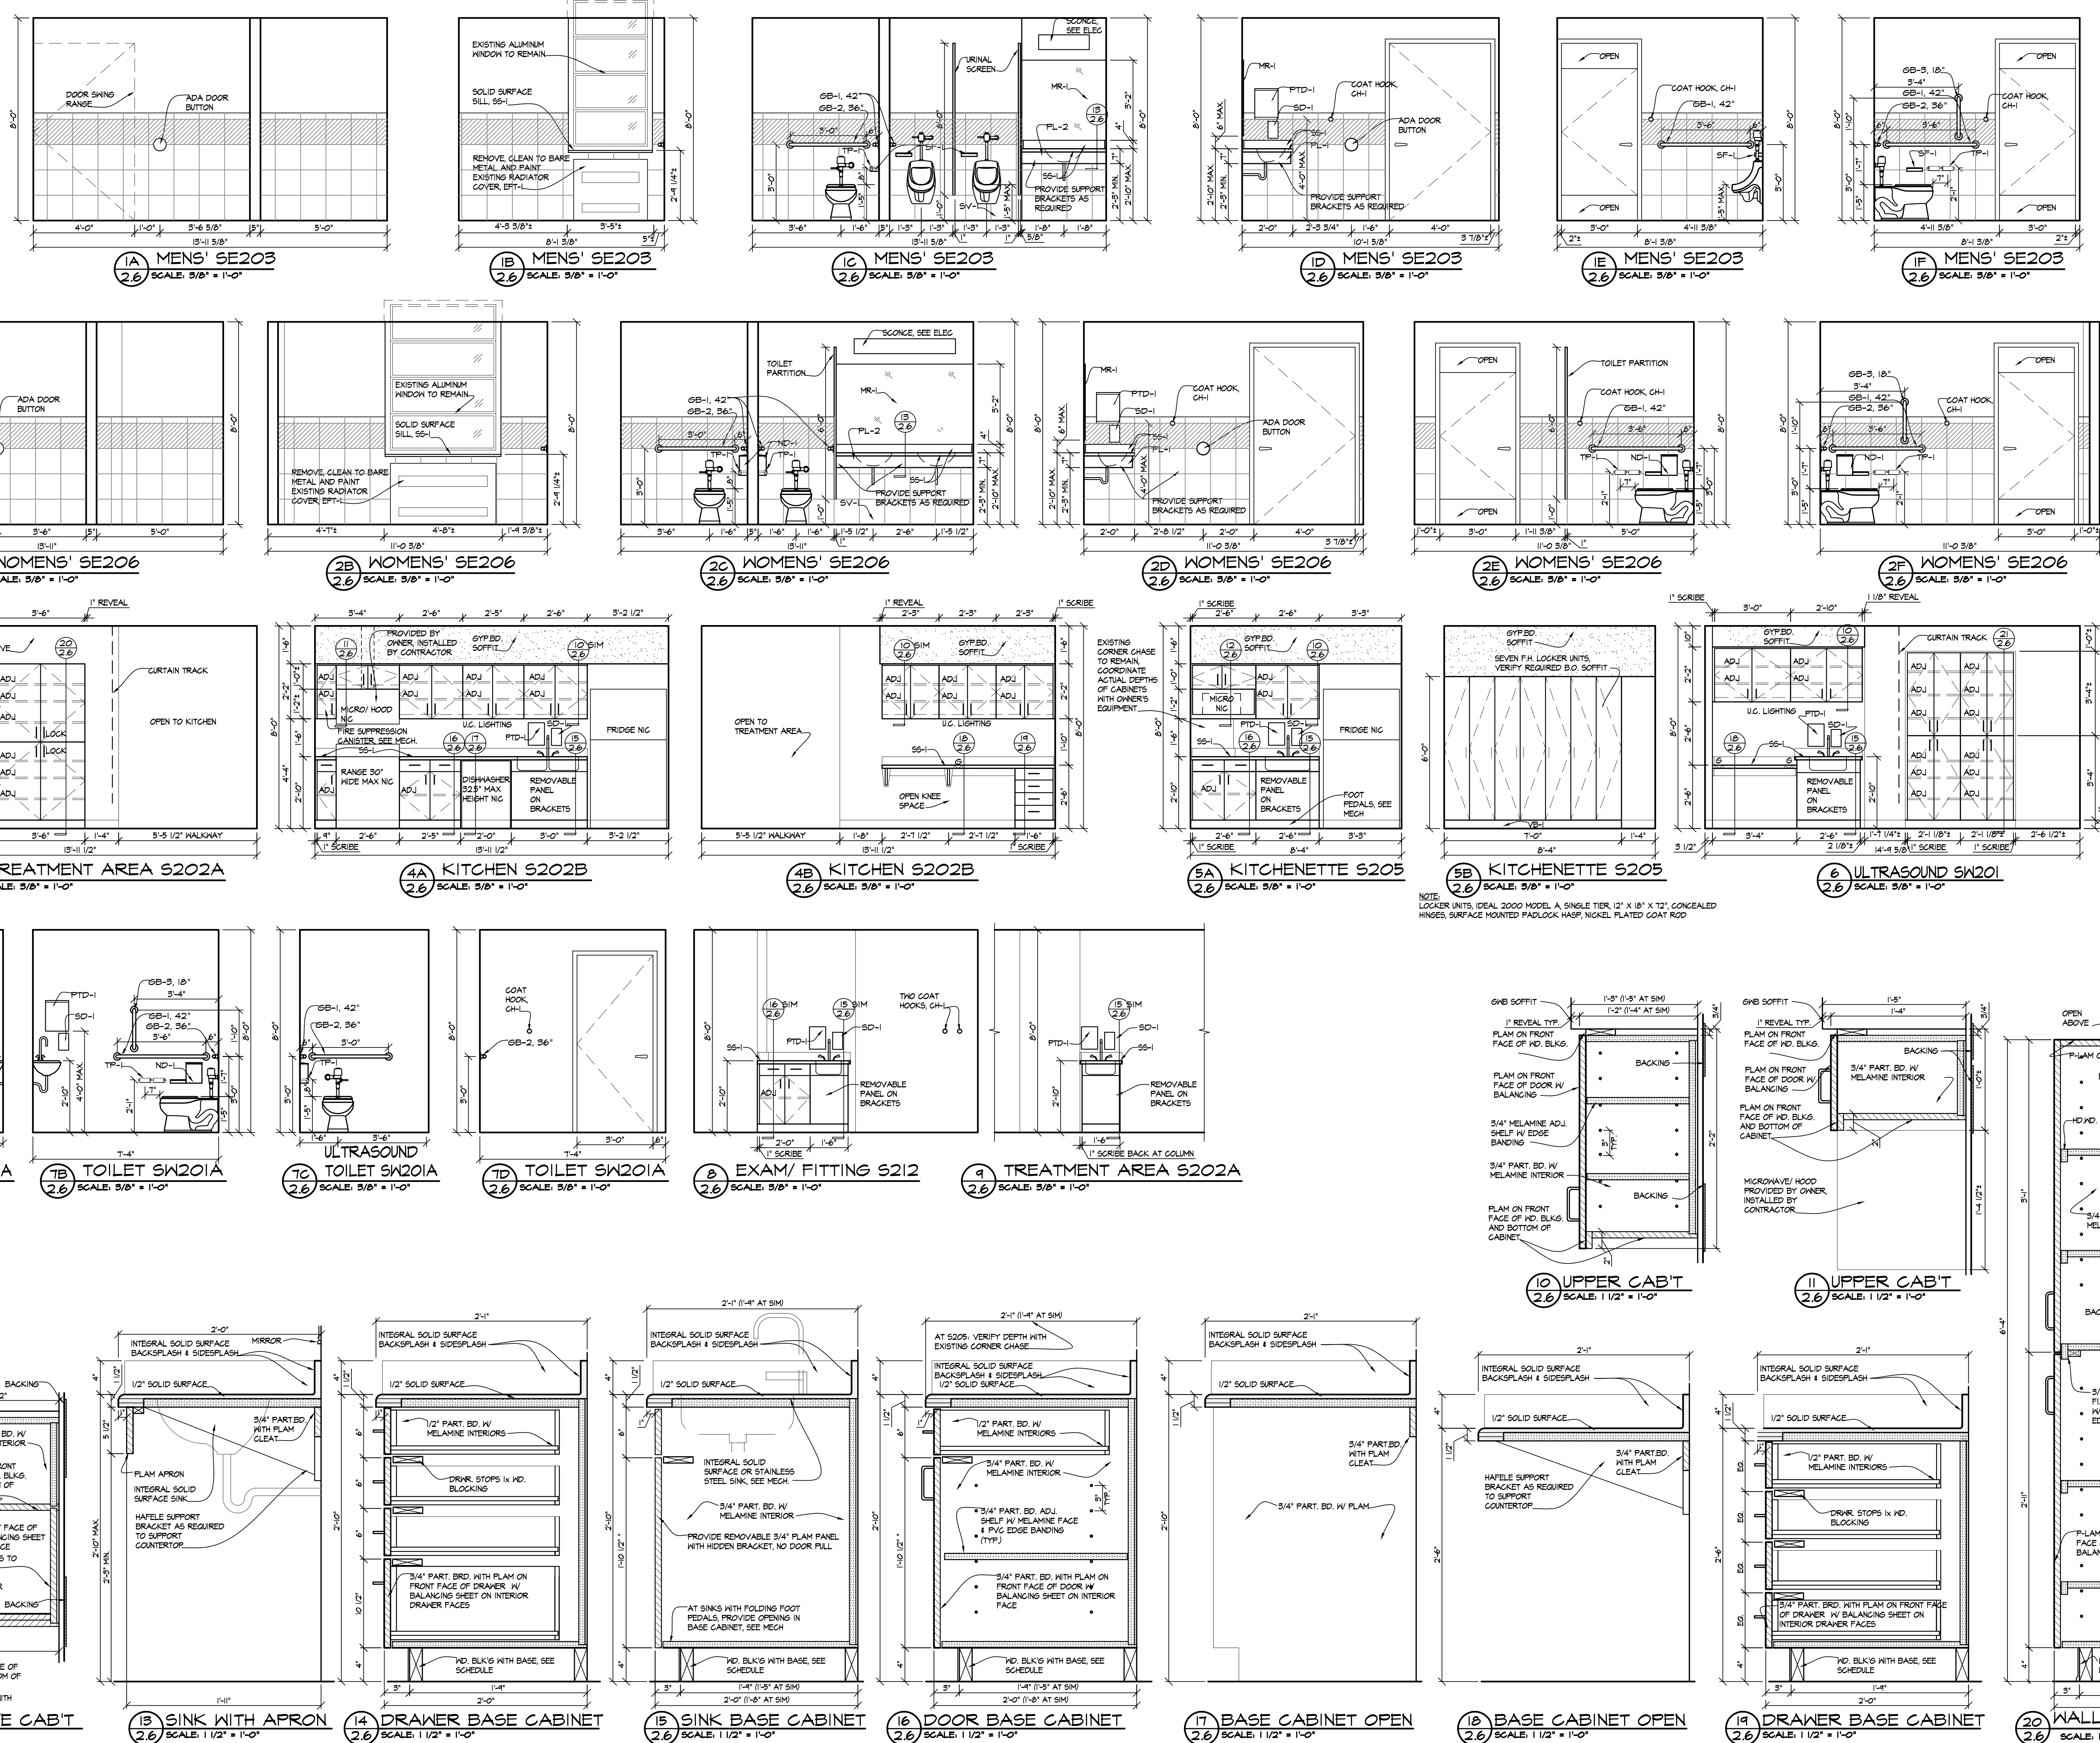

© 2000 Calvin L. Hinz Architects P.C.
These plans are specifically designed for construction by Calvin L. Hinz Architects and are intended for no other purposes. Permission for use of these documents in part or whole without written consent of Calvin L. Hinz Architects is prohibited.

IMPORTANT CONTRACTOR'S NOTE

1. ALL CONTRACTORS ARE RESPONSIBLE FOR REVIEWING ENTIRE SET OF DOCUMENTS TO DETERMINE THEIR FULL SCOPE OF WORK. CONTRACTOR SHALL NOT BE ALLOWED EXTRA COSTS DUE TO FAILURE TO REVIEW ENTIRE SET OF DOCUMENTS.

2. ANY USE OF THESE ELECTRONIC DRAWINGS OR SCALING OF THE PRINTED DOCUMENTS ARE DONE SO AT THE CONTRACTOR'S RISK.

ARCHITECT/ENGINEERS:

CLH
Calvin L. Hinz Architects, P.C.
3705 North 200th Street
Elkhorn, Nebraska 68022
Phone: 402.291.6941 Fax: 402.291.6193

KRS
KRS # 121014
This document and the information contained may not be reproduced without the express written permission of KRS Engineering, LLC. Unauthorized copying, disclosure or construction use are prohibited by the copyright law.

Drawing Title
-INTERIOR ELEVATIONS
-CABINET SECTIONS

Approved Project Director
KEVIN HUTSELL

CONSTRUCTION DOCUMENT (CD-3) SUBMITTAL 100X
APRIL 13, 2012

Project Title
RENOVATE BACKFILL DENTAL SPACE
NWCHS GRAND ISLAND

Location
VAMC Grand Island, NE

Date
APRIL 13, 2012

Checked
CH

Drawn
RB

Project Number
636-12-101

Building Number
ONE

Drawing Number
A2.6

Dwg. 7 of 28

Office of Construction and Facilities Management
Department of Veterans Affairs