

Projects - Active (2012-02 VA GI Specialty Clinic - Canteen Backfill\CDs\12-02 A2.1.dwg 4-25-12 07:30:42 AM mkearney
VA FORM 08-6231

Revisions	Date

© 2012 Cathi L. Hinz Architects P.C.
 These plans are specifically prepared for the project described herein and are intended for use only for the project described herein. Any use of these plans for any other project without the written consent of Cathi L. Hinz Architects P.C. is prohibited.


IMPORTANT CONTRACTORS NOTE
 1. ALL CONTRACTORS ARE RESPONSIBLE FOR REVIEWING THESE SETS OF DOCUMENTS TO DETERMINE THE SCOPE OF WORK AND TO IDENTIFY ANY DISCREPANCIES OR OMISSIONS. THE CONTRACTOR SHALL BE RESPONSIBLE FOR THE PROTECTION OF THE EXISTING UTILITIES AND STRUCTURES TO REMAIN.
 2. ANY USE OF THESE ELECTRONIC DRAWINGS OR SCANNED OR PRINTED DOCUMENTS IS PROHIBITED.



ARCHITECT/ENGINEERS:
 CATHI L. HINZ ARCHITECTS, P.C.
 3705 North 20th Street
 Omaha, Nebraska 68102
 Phone: 402.321.9841 Fax: 402.321.9189

1st AND 2nd FLOOR DEMOLITION PLANS
 Approved Project Director: KENNETH SELLS
 Construction Document (CD-3) SUBMITTAL (000)
 April 18, 2012

Project Title	RENOVATE BACKFILL CANTENEN SPACE W/WHCS
Location	VAMC Grand Island, NE
Date	APRIL 13, 2012
Checked	OH
Drawn	DM
Project Number	636-12-103
Building Number	ONE
Drawing Number	A2.1
Date	Aug 2 of 10

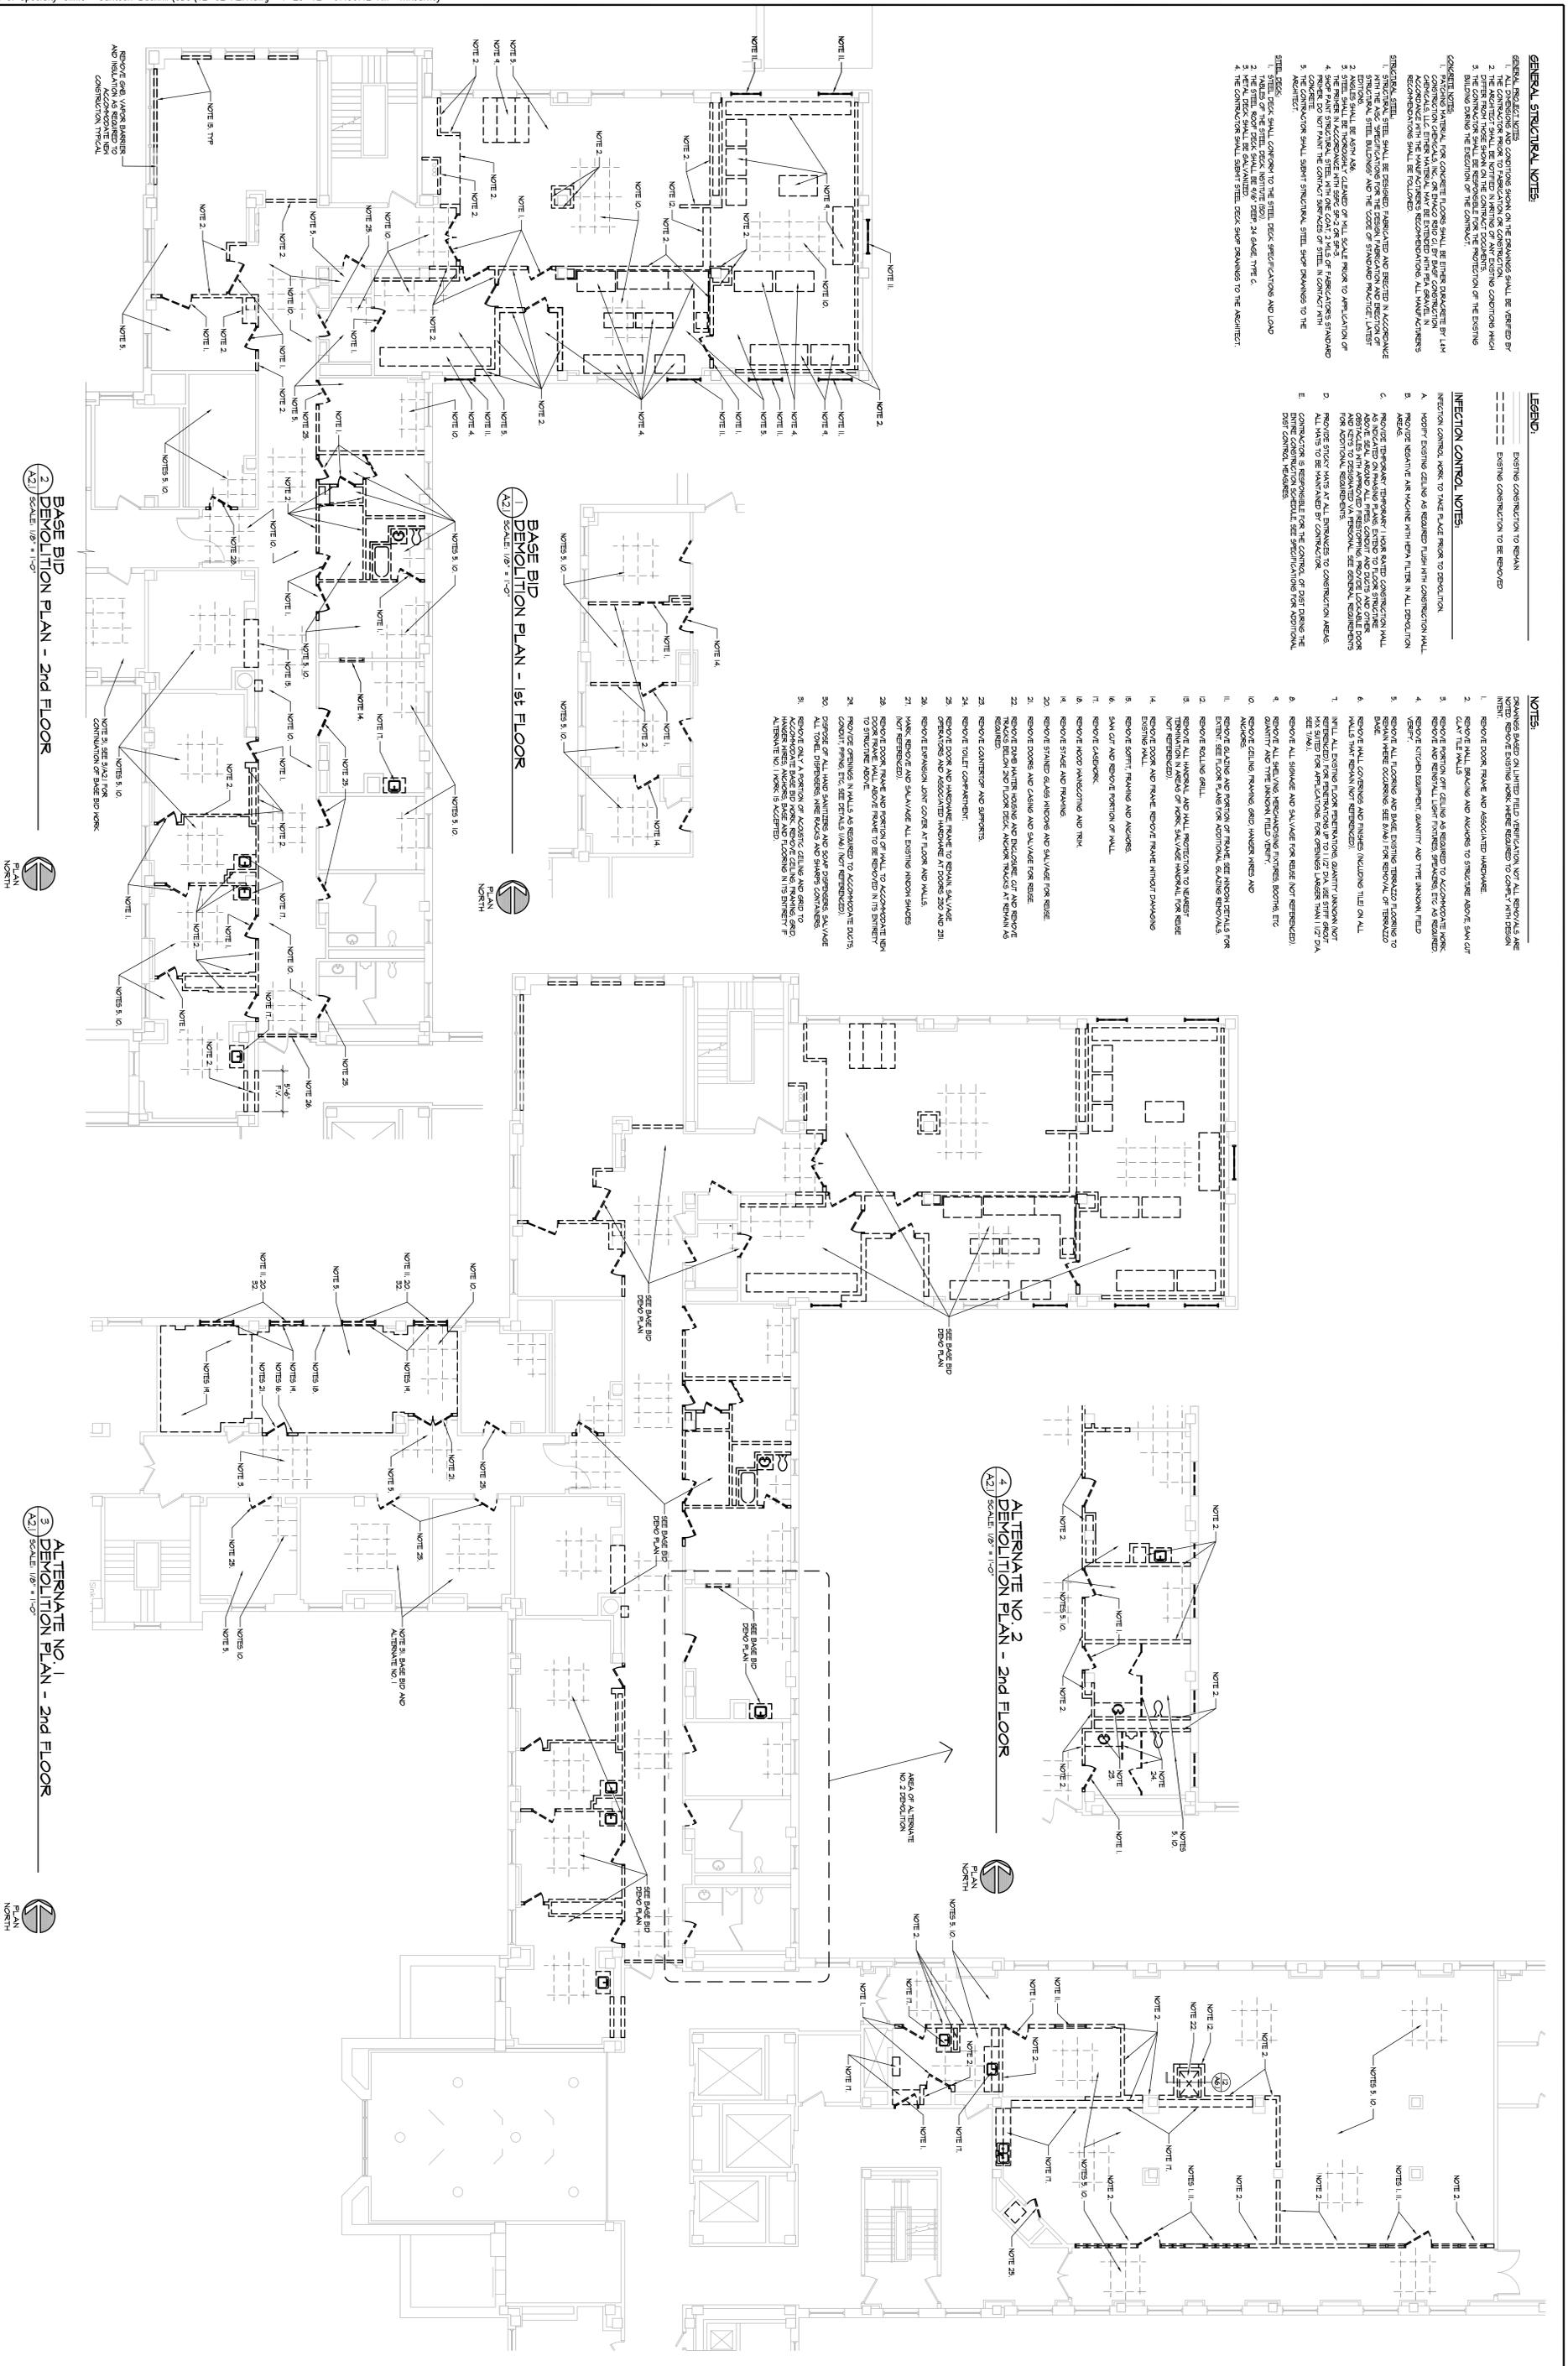

BASE BID DEMOLITION PLAN - 2ND FLOOR
 SCALE: 1/8" = 1'-0"

BASE BID DEMOLITION PLAN - 1ST FLOOR
 SCALE: 1/8" = 1'-0"

ALTERNATE NO. 1 DEMOLITION PLAN - 2ND FLOOR
 SCALE: 1/8" = 1'-0"

ALTERNATE NO. 2 DEMOLITION PLAN - 2ND FLOOR
 SCALE: 1/8" = 1'-0"

AREA OF ALTERNATE NO. 2 DEMOLITION

LEGEND:
 --- EXISTING CONSTRUCTION TO BE REMOVED
 --- EXISTING CONSTRUCTION TO REMAIN

GENERAL STRUCTURAL NOTES:
INFECTION CONTROL NOTES:
NOTES:
