

GENERAL NOTES

- EXISTING CONDITIONS ABOVE CEILINGS AND WITHIN VERTICAL CHASES ARE NOT FULLY KNOWN. FIELD VERIFY ACTUAL CONDITIONS AND ADJUST WORK AS REQUIRED. NOTIFY ENGINEER AND ARCHITECT IF EXISTING PIPING, DUCTWORK, OR EQUIPMENT TO REMAIN CONFLICTS WITH THE NEW DESIGN.
- DURING CONSTRUCTION NO CEILING TILES IN PUBLIC AREAS CAN BE LEFT OPEN OVERNIGHT.
- COORDINATE SCHEDULING OF ALL WORK REQUIRED OUTSIDE THE RENOVATION AREA INCLUDING FLOORS ABOVE AND BELOW THE RENOVATION AREA WITH COTR. SPACES ADJACENT TO THE RENOVATION WILL REMAIN OPERATIONAL DURING CONSTRUCTION.

PLUMBING DEMOLITION KEYNOTES

- REMOVE 4" SANITARY, 2" VENT, 2" CW, 1" HW, AND 3/4" HWC FROM SECOND FLOOR BACK TO DISCONNECT POINT. SEE PLUMBING PLAN #4 ON SHEET P1.3 FOR NEW WORK.
- REMOVE 4" SANITARY, 2" VENT, 4" STORM, 2" CW, 1 1/4" HW, AND 3/4" HWC FROM SECOND FLOOR BACK TO DISCONNECT POINT. SEE PLUMBING PLAN #4 ON SHEET P1.3 FOR NEW WORK.
- REMOVE 2" SANITARY TO DISCONNECT POINT AND CAP. REMOVE 1 1/4" HW, 1 1/4" CW, 3/4" HWC, AND 1 1/2" VENT TO DISCONNECT POINT. SEE PLUMBING PLAN #1 ON SHEET P1.3 FOR NEW WORK.


ALTERNATE NO. 1 & NO. 2
PLUMBING DEMOLITION PLAN - 1st FLOOR
SCALE: 1/8" = 1'-0"



Revisions	Date

© 2000 Calvin L. Hinz Architects P.C.
These plans are specifically designed for construction by Calvin L. Hinz Architects and are intended for no other purposes. Permission for use of this document in part or whole without written consent of Calvin L. Hinz Architects is prohibited.

IMPORTANT CONTRACTOR'S NOTE
1. ALL CONTRACTORS ARE RESPONSIBLE FOR REVIEWING ENTIRE SET OF DOCUMENTS TO DETERMINE THEIR FULL SCOPE OF WORK. CONTRACTOR SHALL NOT BE ALLOWED EXTRA COSTS DUE TO FAILURE TO REVIEW ENTIRE SET OF DOCUMENTS.
2. ANY USE OF THESE ELECTRONIC DRAWINGS OR SCALING OF THE PRINTED DOCUMENTS ARE DONE SO AT THE CONTRACTORS RISK.

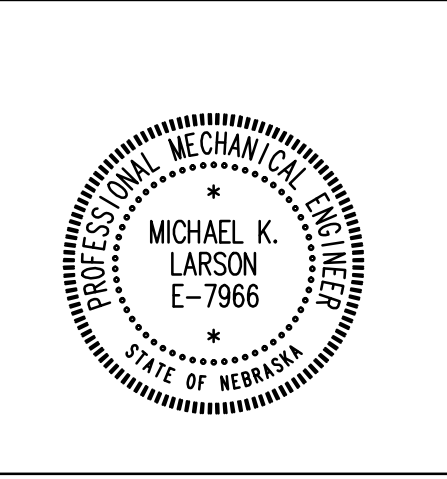

CLH
Calvin L. Hinz
ARCHITECTS
3705 North 200th Street
Elkhorn, Nebraska 68022
Phone: 402.291.6941 Fax: 402.291.9193

ARCHITECT/ENGINEERS:



11620 ARBOR STREET SUITE 100
OMAHA, NEBRASKA 68144
PHONE: 402.932.0100
FAX: 402.932.1001
www.krsengineering.com
KRS # 121013
COPYRIGHT 2012
This document and the information contained may not be reproduced without the express written permission of KRS Engineering, LLC. Unauthorized copying, disclosure or construction use are prohibited by the copyright law.

Drawing Title - ALT. #1 AND ALT. #2 PLUMBING DEMOLITION PLAN - 1st FLOOR	Approved Project Director KEVIN HUTSELL	CONSTRUCTION DOCUMENT (CD-3) SUBMITTAL 100% APRIL 13, 2012
---	--	---

Project Title RENOVATE BACKFILL CANTEEN SPACE NWHCS	Date APRIL 13, 2012	Checked MKL	Drawn CER
--	------------------------	----------------	--------------

Project Number 636-12-103	Drawing Number PD1.3 Dwg. 16 of 40
------------------------------	--

Office of
Construction
and Facilities
Management
Department of
Veterans Affairs