
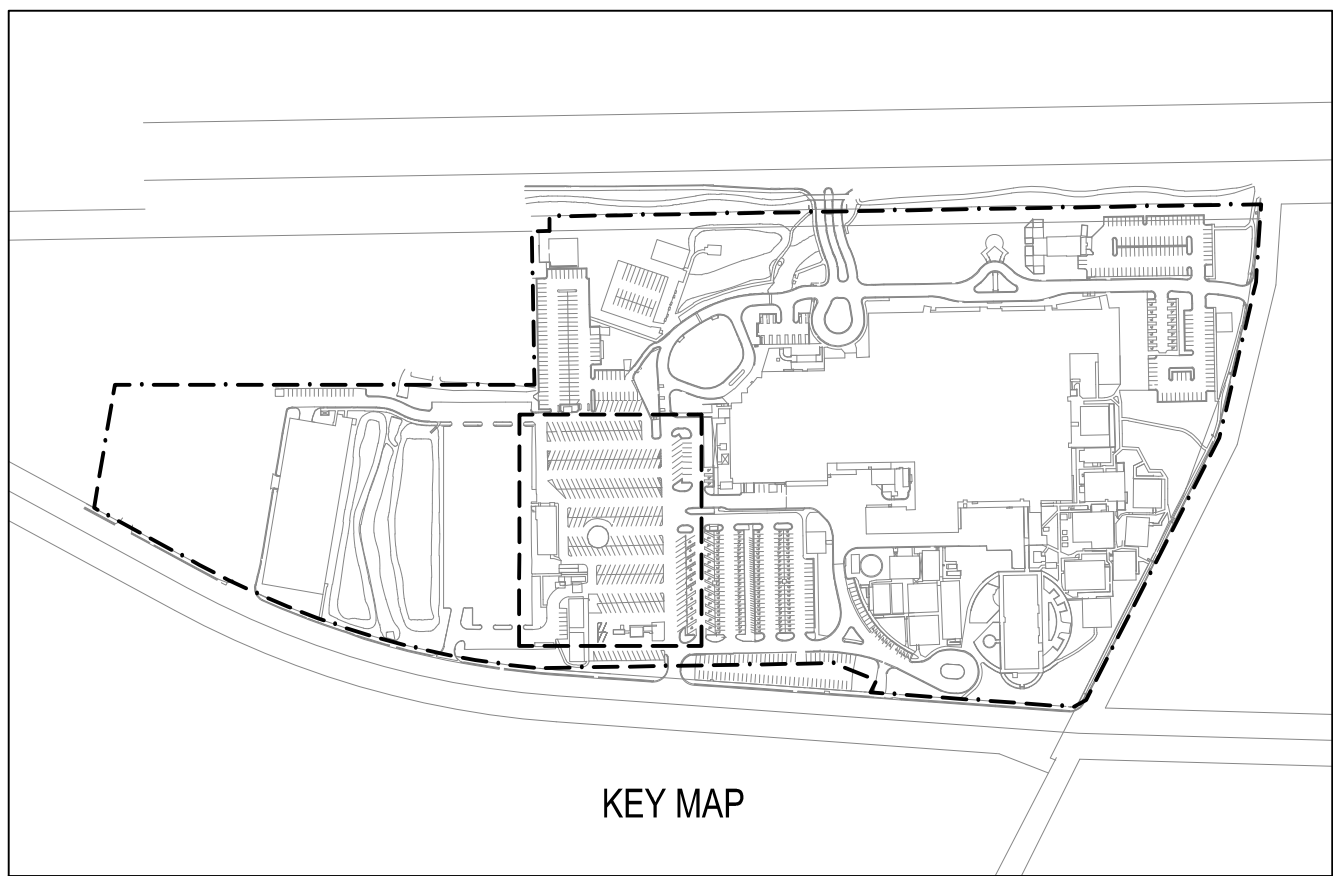


W:\1425-13 Malcom Randall VAMC ADA Construction Plans\1425-13 DWG7 CI.01-CI.09 PROPOSED IMPROVEMENTS PLAN.dwg 3-17-17 09:02:28 AM jrueller

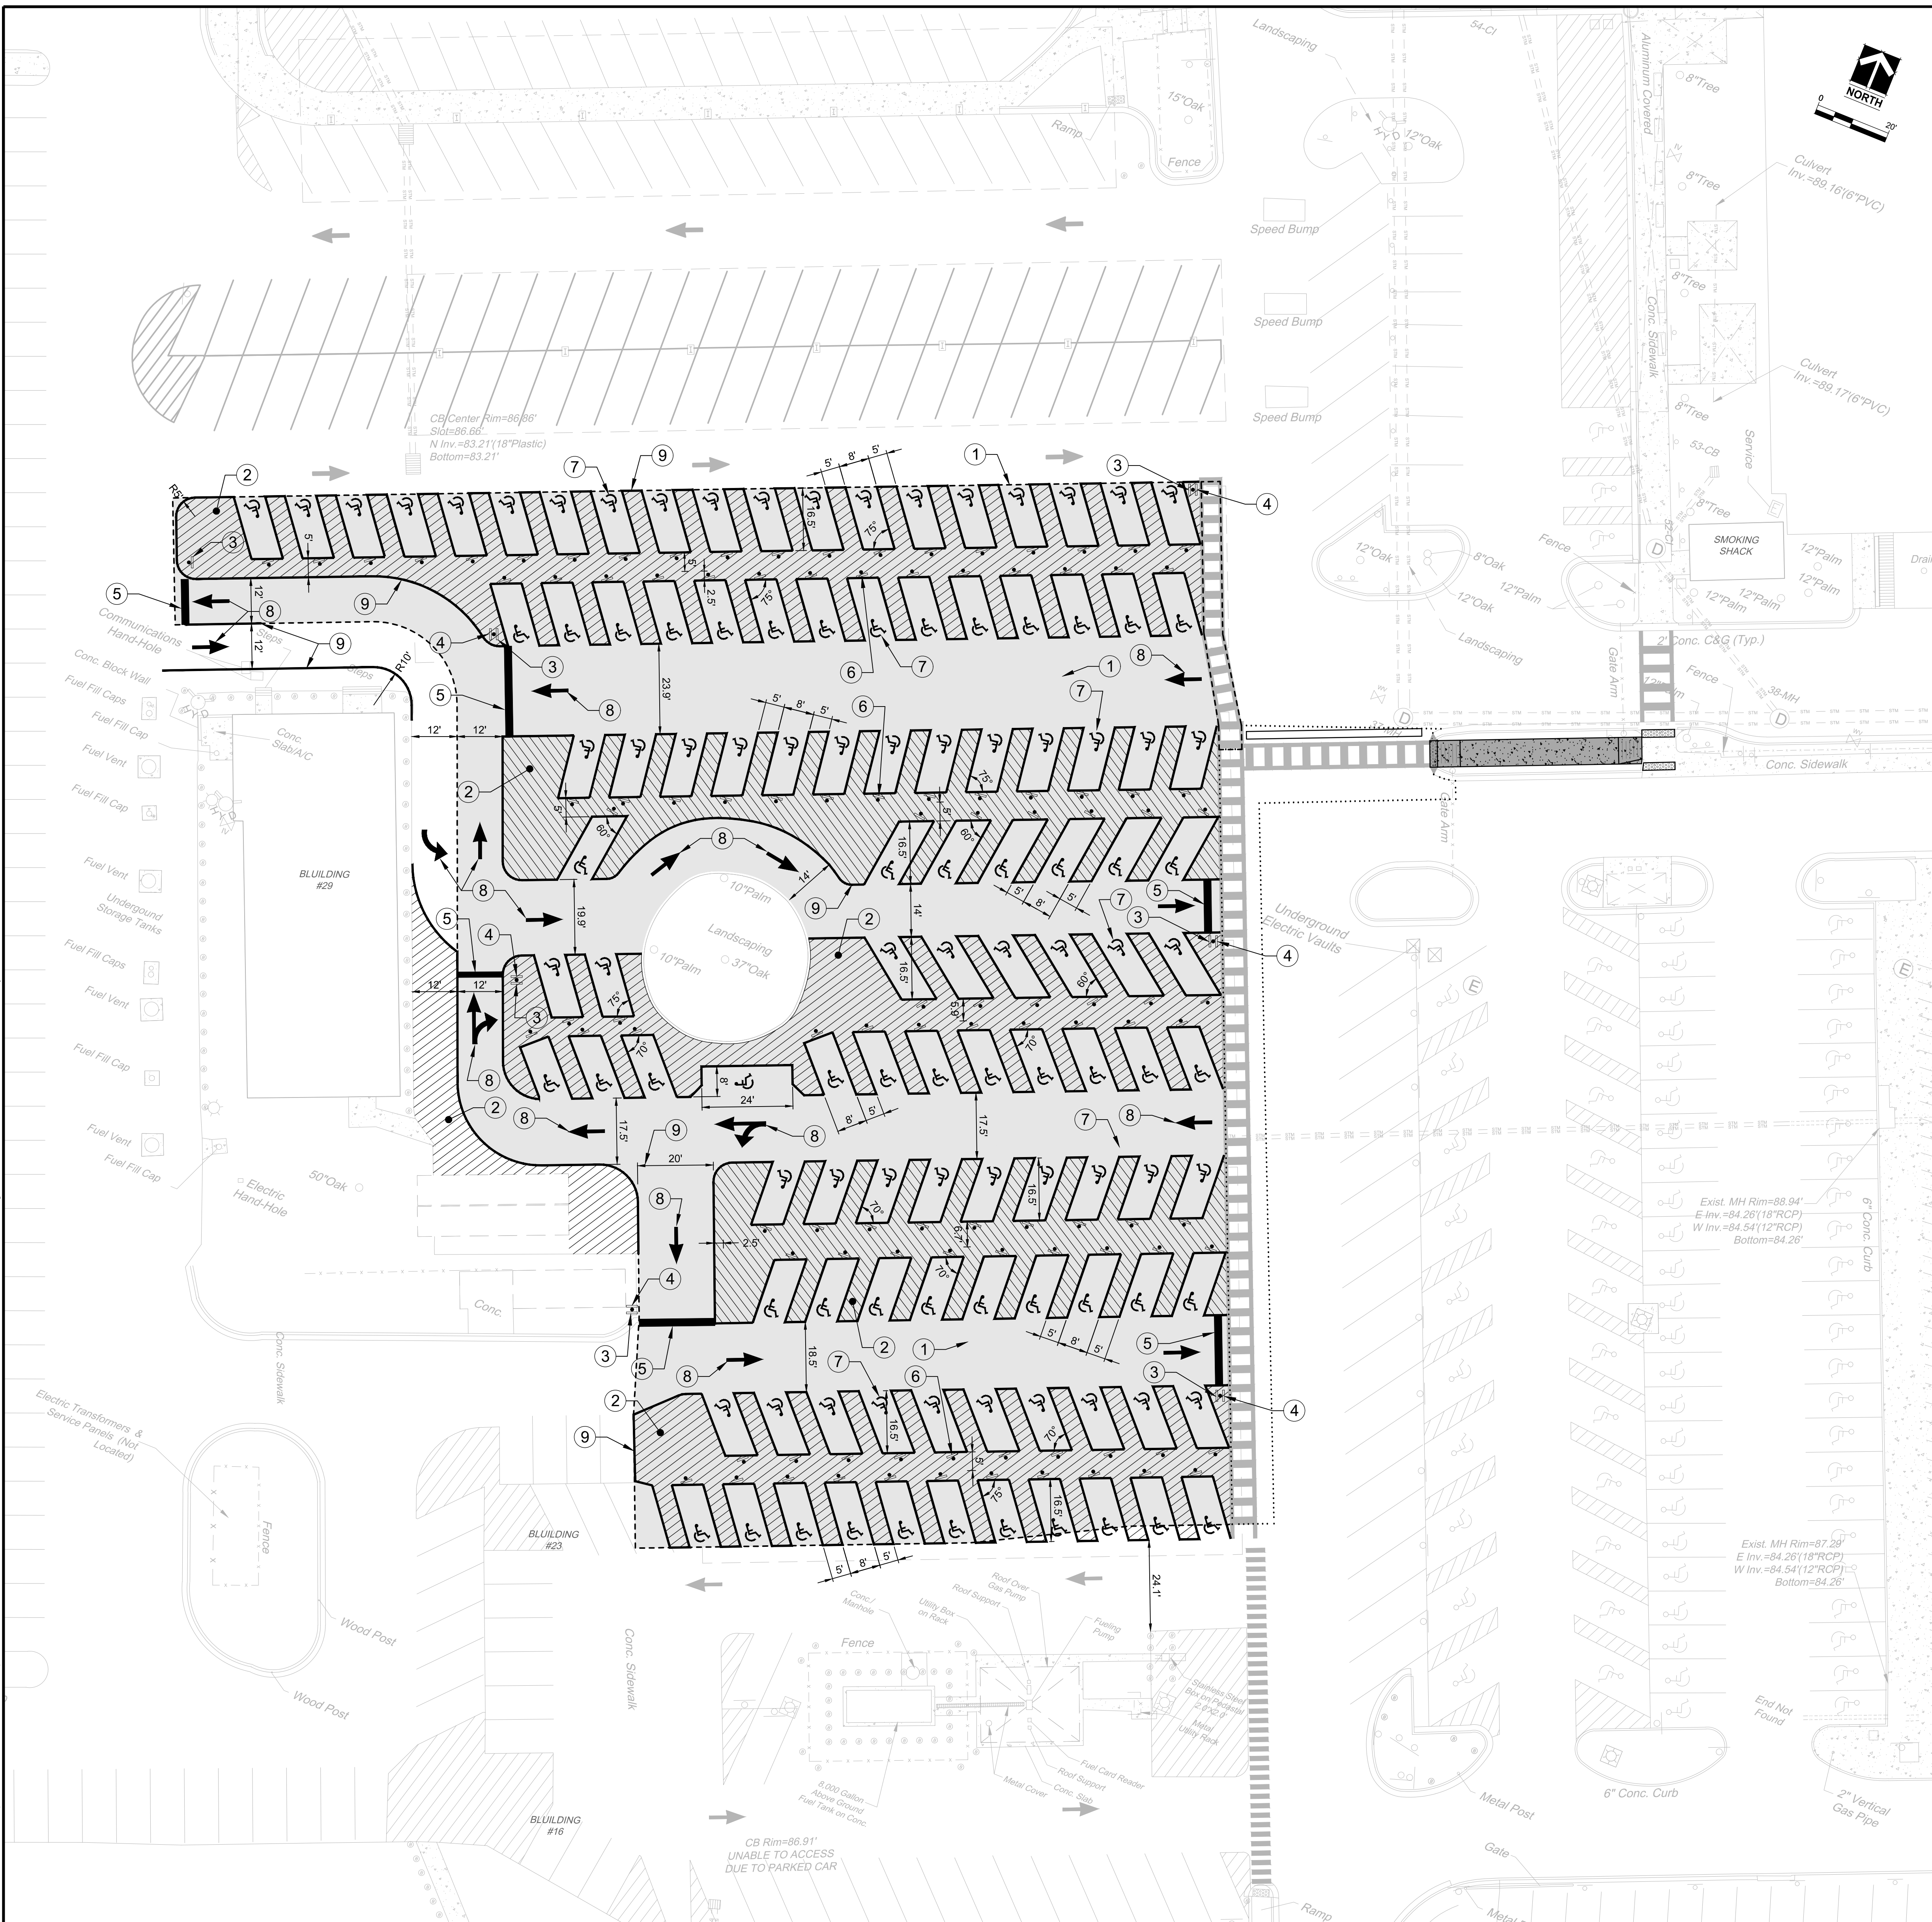

KEYED NOTES:

- SEAL COATED ASPHALT (BID DEDUCTION ONLY)
- GORE STRIPING AREA (6" WHITE @ 3' O/C)
- "STOP" SIGN
- "DO NOT ENTER" SIGN
- 24" WIDE WHITE PAINT STRIPE
- "HANDICAP" PARKING SIGN
- HANDICAP PARKING PAVEMENT MARKING
- DIRECTIONAL ARROW
- 6" WHITE STRIPE

CONSTRUCTION QUANTITIES:

24" WHITE STRIPE	100	LF
GORE STRIPING AREA	20,456	SF
6" WHITE STRIPE	6,006	LF
6" BLUE STRIPE	3,920	LF
DIRECTIONAL ARROWS	17	EA
HANDICAPPED SIGNS	112	EA
STOP SIGNS	6	EA
DO NOT ENTER SIGNS	6	EA

LEGEND:

- SIGN
- HANDICAP PAVEMENT MARKING
- DETECTABLE WARNING MAT

NOTES:

1. PAVEMENT MARKINGS TO BE INSTALLED DURING THE NIGHT OR DURING WEEKENDS.

Number	Description	Date
1	REVISED 100% CONSTRUCTION DRAWINGS	6/15/2016

MECHANICAL / ELECTRICAL ENGINEERS:

MES GROUP
550 NORTH REO STREET, SUITE 203
TAMPA, FL 33609
PHONE: (813) 289-4700
FAX: (813) 289-1041
WWW. MESGROUPINC.COM

CIVIL ENGINEERS:

Sprinkle CONSULTING
Planners + Engineers
18115 U.S. HWY. 41 NORTH SUITE 600
LUTZ, FL 33549
PHONE: (813) 949-7449 FAX: (813) 909-9840
WWW. SPRINKLECONSULTING.COM
BOARD OF ENGINEERS CERTIFICATE OF AUTHORIZATION #4548

J. DALLAS EVANS, P.E.
FLORIDA LICENSE # 72691

Drawing Title
AREA 1B - PROPOSED IMPROVEMENTS PLAN

Approved Project Director

Project Status: REVISED 100% CONSTRUCTION DRAWINGS

Project Title
UPDATE SITE FOR COMPLIANCE WITH VA BARRIER FREE GUIDE

Location
GAINESVILLE, FL
PROJECT #573-13-601

Date
06/15/2016

Checked

Drawn

Project Number
573-13-601

Building Number
N/A

Drawing Number
CI.02
Dwg. 11 of 50

Office of Construction and Facilities Management

Department of Veterans Affairs