


ELECTRICAL SYMBOLS LEGEND	
SYMBOLS	DESCRIPTION
	EMERGENCY BATTERY LIGHT
	SINGLE POLE (HORSEPOWER RATED WHEN USED AS MOTOR DISCONNECT)
	DUPLEX RECEPTACLE ("C" INDICATES EMERGENCY CRITICAL BRANCH POWER)
	MOTOR
	MAGNETIC STARTER
	NON-FUSED DISCONNECT
	THERMOSTAT
	PUSH BUTTON
	CEILING-MOUNTED JUNCTION BOX
	WALL JUNCTION BOX
	TELEPHONE OUTLET
	MANUAL STATION
	SPEAKER HORN WITH STROBE
	DASHED LINES INDICATE EXISTING FIXTURES, DEVICES, OR EQUIPMENT
	NOTE IDENTIFICATION

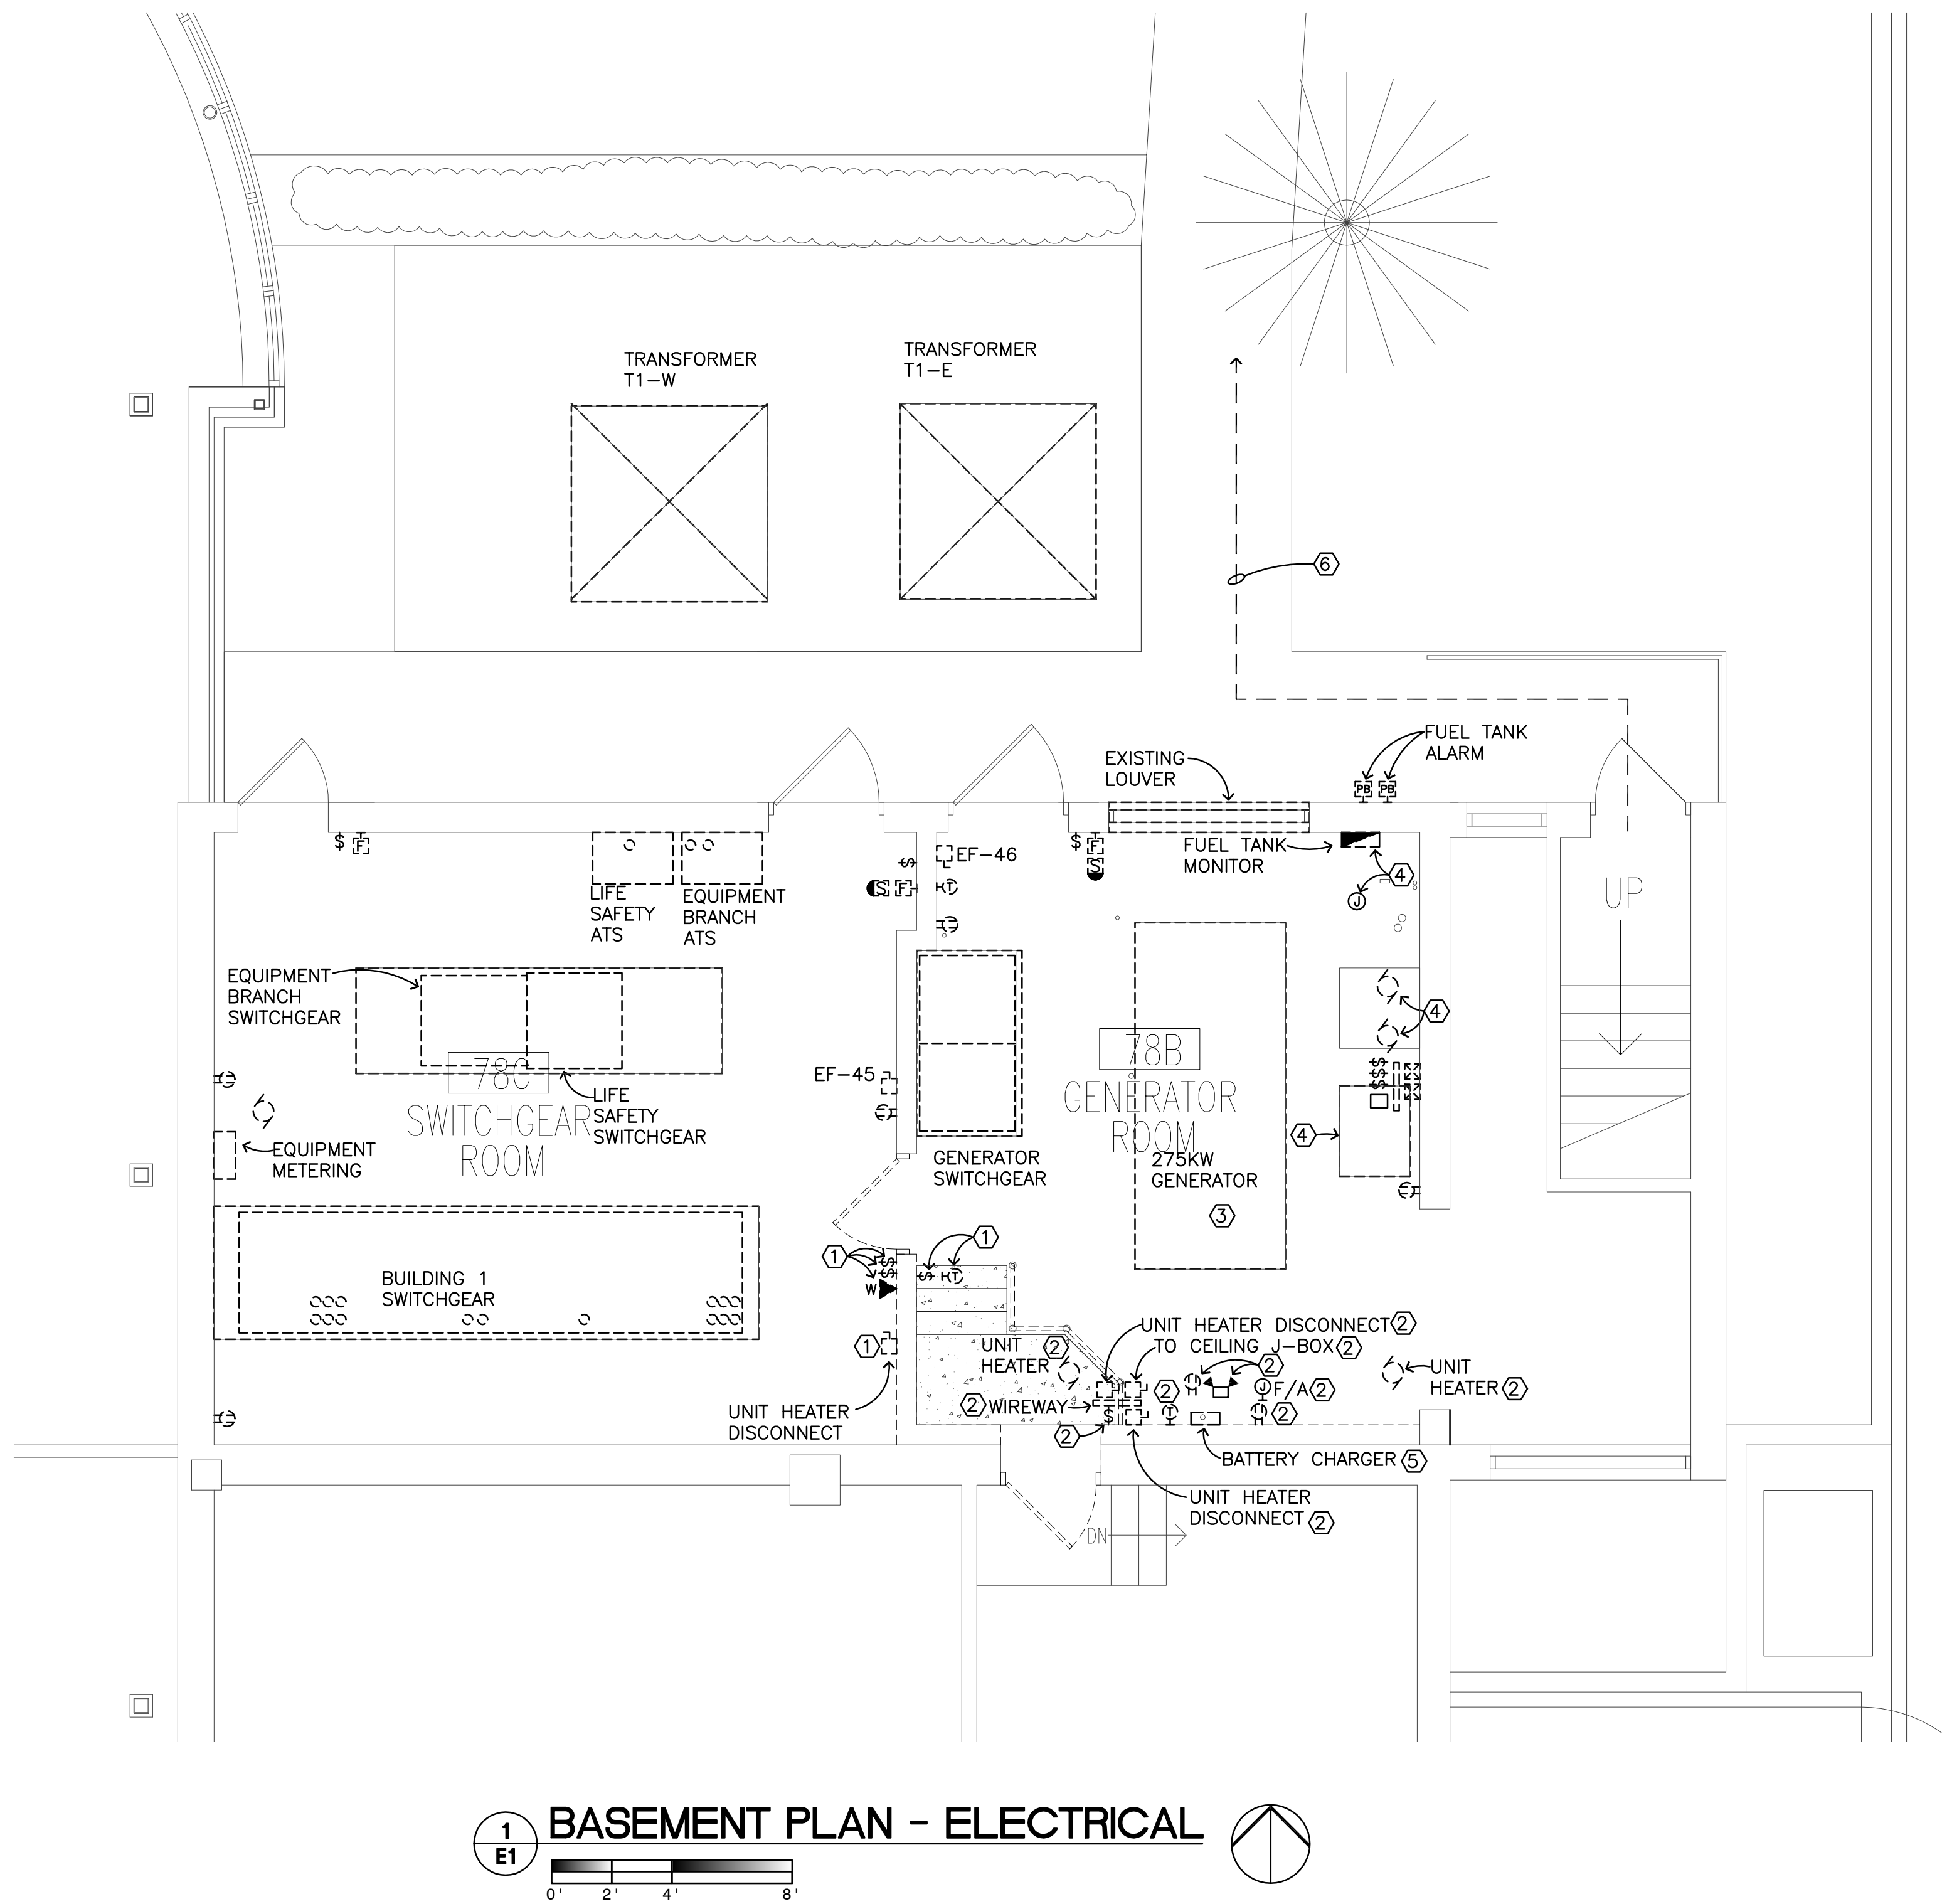

PLAN NOTES:

- ① REMOVE DEVICES, DISCONNECTS AND ASSOCIATED CONDUIT FOR REMOVAL OF THE WALL. REINSTALL ALL EQUIPMENT, DEVICES AND ASSOCIATED WIRING AND CONDUIT AFTER NEW WALL IS CONSTRUCTED. SEE DETAILS 5/A1 AND 7/A1 FOR ADDITIONAL INFORMATION.
- ② REMOVE DEVICES, DISCONNECTS AND ASSOCIATED CONDUIT AND WIRING TO ALLOW FOR REMOVAL OF THE WALL. REINSTALL CONDUIT, WIRING AND DEVICES AFTER NEW WALL IS CONSTRUCTED. SEE DETAIL 4/A1, 5/A1, 6/A1 AND 7/A1 FOR ADDITIONAL INFORMATION.
- ③ THE EXISTING GENERATOR AND ACCESSORIES SHALL REMAIN OPERATIONAL THROUGHOUT CONSTRUCTION. PROTECT UNIT DURING CONSTRUCTION AND CLEAN AFTER CONSTRUCTION. CONTRACTOR TO PROVIDE ALL REQUIRED TEMPORARY WIRING DURING CONSTRUCTION TO KEEP GENERATOR OPERATIONAL.
- ④ EXISTING FUEL OIL PUMPS, FUEL OIL TANK, MONITOR, ETC. TO REMAIN OPERATIONAL THROUGHOUT CONSTRUCTION.
- ⑤ THE EXISTING BATTERY CHARGER SHALL BE TEMPORARILY RELOCATED DURING CONSTRUCTION AND CONNECTED TO THE GENERATOR BATTERIES TO KEEP THE GENERATOR OPERATIONAL THROUGHOUT CONSTRUCTION. PROVIDE ALL TEMPORARY WIRING AS REQUIRED.
- ⑥ PATH OF EGRESS TO REMAIN UNOBSTRUCTED AT ALL TIMES.

\\projects\2012\12-010\Drawings\12-010 E1.dwg Apr 26, 2012 - 4:29pm

<div></div> <div>Dept. of Veterans Affairs Medical Center 2101 Elm Street North Fargo, ND 58102</div>	<div></div> <div>IMAGE GROUP INC. 403 CENTER AVENUE, SUITE 300 MOORHEAD, MN 56560</div>	<div>IMAGE GROUP INC., Architecture & Interiors SOLIEN & LARSON ENGINEERING, Structural Engineers OBERMILLER NELSON ENGINEERING, Mechanical Engineers MBN ENGINEERING, Electrical Engineers</div> <div></div>	<div></div> <div>KEY PLAN</div>	<div>Drawing Title BASEMENT DEMOLITION AND REMODELING PLANS - ELECTRICAL</div> <div>VA Project No. 437-12-135</div> <div>Building No. 1</div>	<div>Contract No. VA263-P-1217 VA263-C</div> <div>AutoCAD File Name 12-010 ELDWG</div>	<div>Project Title VA MEDICAL CENTER BUILDING 1 EMERGENCY GENERATOR ROOM STRUCTURAL REPAIRS</div> <div>Designed By MB</div> <div>Checked By MB</div> <div>Drawn By TP</div> <div>Location VA MEDICAL CENTER FARGO, ND</div>	<div>Date APRIL 27, 2012</div> <div>Scale 1/4"=1'-0"</div> <div>Drawing No. E1</div> <div>Dwg. 5 of 5</div>	<div>Department of Veterans Affairs</div>
---	---	---	---------------------------------	--	--	---	---	---