



SIGNAGE NOTES

- NEW 15 MPH SIGN. MATCH EXISTING VA CAMPUS SIGN TYPE.
- NEW EMPLOYEE PARKING SIGN. MATCH EXISTING VA CAMPUS SIGN TYPE.
- RELOCATED DIRECTIONAL SIGN. MATCH EXISTING VA CAMPUS SIGN TYPE.

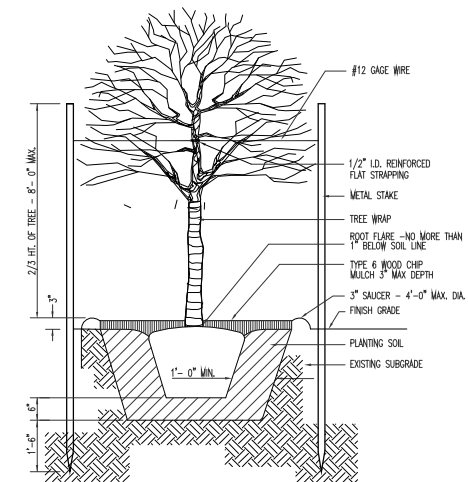

7 TREE PLANTING DETAIL
L102 NOT TO SCALE

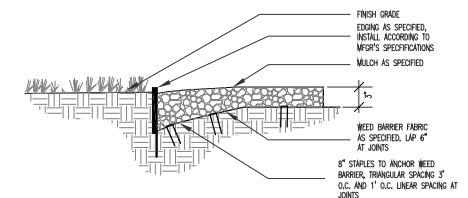

5 EDGING, MULCH AND FABRIC DETAIL
L102 NOT TO SCALE

LANDSCAPE NOTES:

1. SHORT DRY PRAIRIE SEED MIX, MAXIMUM 3' IN HEIGHT
2. SHORT WET PRAIRIE MEADOW SEED MIX MAXIMUM 3' IN HEIGHT

PLANTING SCHEDULE					
KEY	COMMON NAME	BOTANICAL NAME	QTY.	SIZE	REMARKS
		DECIDUOUS & EVERGREEN TREES			
FP	GREEN ASH OR AUTUMN BLAZE MAPLE	FRAXINUS PENNSYLVANICA OR ACER FRAXINUS VIRGE	16	2-1/2" BB	
MP	PRAIRIE FIRE CRABAPPLE	MALUS "PRAIRIE FIRE"	3	2-1/2" BB	
		PERENNIALS			
HC	STELLA D' ORO DAYLILY	Hemerocallis "Stella d' Oro"	90	1 GALLON	
CA	KARL FOERSTER REED GRASS	Calamagrostis x acutiflora KARL FOERSTER	52	1 GALLON	



100% CDs - For Construction


AMENDMENT NO 2: SHT LP1.0 ADDED TO SET	05.11.12
Revising:	Date:

CONSULTANTS:

<h1>ARCHITECT/ENGINEERS:</h1>		<p>STAMP/SEAL: I HEREBY CERTIFY THAT THIS PLAN, SPECIFICATION, CONTRACT, AND/OR AGREEMENT WAS PREPARED BY ME, OR BY ONE OF MY EMPLOYEES, OR BY THE PERSON OR PERSONS UNDER MY CLOSE PERSONAL SUPERVISION AND CONTROL, AND THAT I AM A LICENSED ARCHITECT OR ENGINEER IN THE STATE OF MINNESOTA.</p>
	<p>Alexandria 525 Broadway Street Alexandria, MN 56308 phone 320.759.9030 facsimile 320.759.9062 www.jlgarchitects.com copyright © 2011</p>	<p><i>Daniel J. Mullen</i> IN 43 DANIEL J. MULLEN, MA REG. DATE: 05-11-2012</p>

Drawing Title
Landscape Planting Plan and Schedule

Project Title		
Replace Parking Lost Due To Construction		
Location		
St. Cloud VA Health Care System		
Date	Checked	Drawn
May 11, 2012	DJM	ESJ/PM

Project Number 656-12-214	
Building Number	
Dressing Number LP1.0 Dwg. 10 of 10	

