

TECHNICAL SPECIFICATIONS

PRODUCT DESCRIPTION

Individual Aluminum Letters

PART A

Specs: 3/8" thick router cut aluminum letters

Copy: Lines 1 & 2

Size: 6"h

Font: Helvetica Regular (HRC)

Color: Matthews Teal MP00946

Note: Stud mount flush to wall

Technical Drawing / Visual Example
Scale 3/4" = 1'

EAST GARAGE
ELEVATOR

A (Lines 1 & 2)

6"

TECHNICAL SPECIFICATIONS

PRODUCT DESCRIPTION

Individual Aluminum Letters

PART A

Specs: 3/8" thick router cut aluminum letters

Copy: Line 1

Size: 8" centered


Font: Helvetica Regular (HRC)

Color: White 208


Note: Arrows are measured lip to tail

Stud mount flush to wall

Visual Example

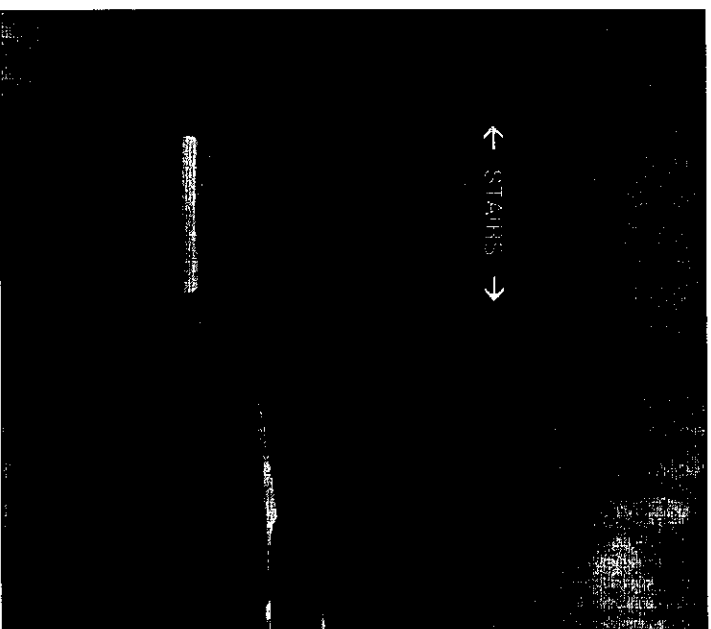

Technical Drawing / Visual Example
Scale 3/4" = 1'

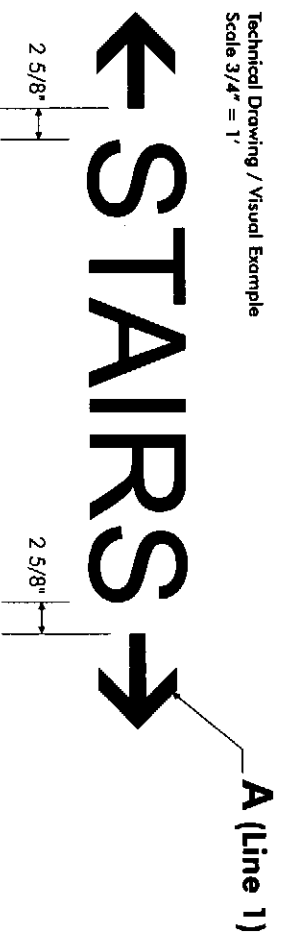

TECHNICAL SPECIFICATIONS

PRODUCT DESCRIPTION

Individual Aluminum Letters

PART A

Specs: Gemini Cast Letters

Copy: Line 1


Size: 12"h

Font: Helvetica Regular

Color: Matthews Teal MP00946

Note: Rear voids to be filled flush w/spray insulation prior to installation
Stud mount flush to wall

Visual Example

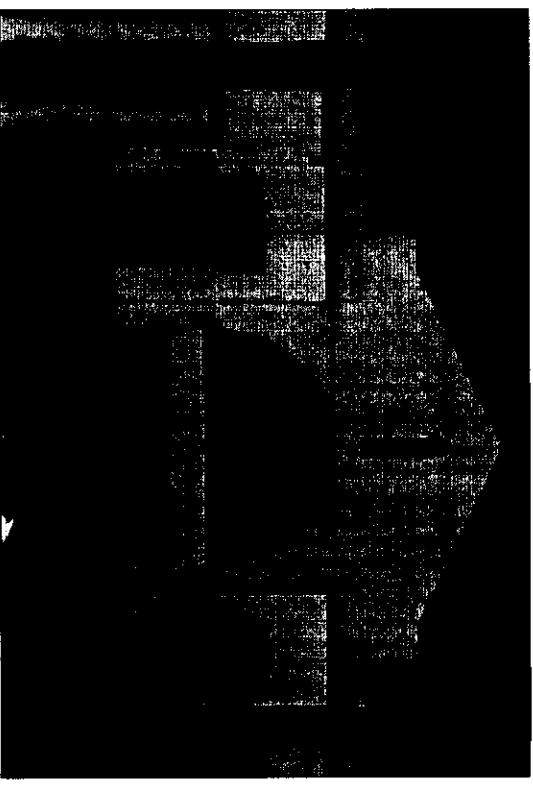

Technical Drawing / Visual Example
Scale 3/4" = 1'

CHAPEL A (line 1)

TECHNICAL SPECIFICATIONS

PRODUCT DESCRIPTION

Individual Aluminum Letters

PART A

Specs: Gemini Cast Letters

Copy: Line 1


Size: 24" h

Font: Helvetica Regular (HRC)

Color: Matthews Teal MP00946

Note: Rear voids to be filled flush w/spray insulation prior to installation
Stud mount flush to wall

Visual Example

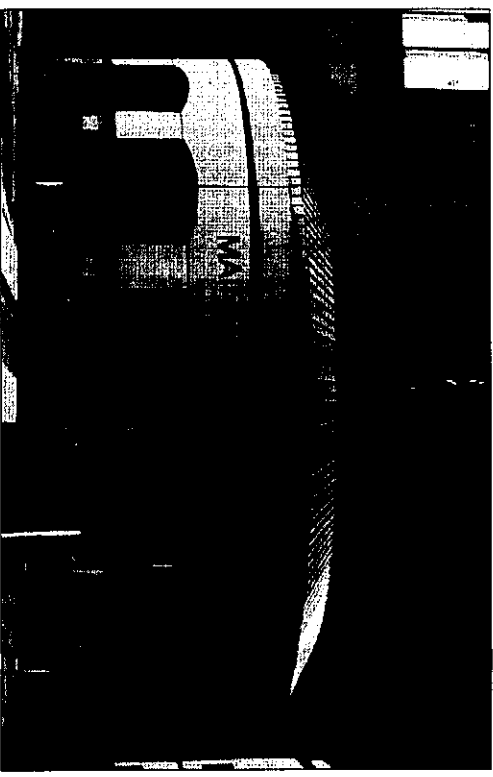

Technical Drawing / Visual Example
Scale 1/4" = 1'

MAIN ENTRANCE

A (Line 1)

TECHNICAL SPECIFICATIONS

PRODUCT DESCRIPTION

2/90 Sign Systems Series 7 Post & Panel Exterior Sign,
approx 89"h x 67"w (w/o posts)

PART A

Specs: 7" Custom flush panel bleed body frame including
two .110 aluminum panels w/surface applied vinyl copy
and no reveal

Size: 89" x h x 67" w

Color: Matthews Teal MP00946

Copy: Line 1

Size: 9" left justified

Font: NA

Color: Scotchlie Reflective White 280-10

Lines 2, 3 & 11

Size: 3 1/2" left justified

Font: Helvetica Regular (HRC)

Color: Scotchlie Reflective White 280-10

Lines 4-10

Size: 3 1/2" left justified (Copy)

9" left justified (Arrows)

Font: Helvetica Regular (HRC)

Color: Scotchlie Reflective White 280-10

Note: Arrows are measured tip to tail

PART B (quantity 2)


Specs: 7" Post & Cap assembly

Size: 140" h min.


Color: Matthews Teal MP00946

NOTES

- Any exposed fasteners to be painted to match adjacent surface
- All faces of cabinet to be painted to match frame
- All sign materials and fasteners to be rust-proof and or oxidation-proof
- Licensed mechanical engineer to review and approve all structural sign components and mounting details
- All structural and electrical details to be compliant to applicable codes
- Aluminum construction shall be of welded aluminum of sufficient gauge to prevent "oil-canning", warping and any surface unevenness. All seams shall be welded and ground smooth. Any visible joints, seams, weld or grind marks will be unacceptable. All welds should be treated to prevent corrosion.
- Sign elements shall be painted in accordance with the color specifications in this document. Each point shall contain ultra-violet inhibitors and shall be evenly spray applied with sufficient time allowed between applications for proper curing.
- The painted surfaces have a consistent semi-gloss finish (unless otherwise noted) and shall be free of dirt, grit, mottling and "orange-peel" effect.
- Polyurethane coatings shall be MAP as manufactured by Matthews Paint Company, Wheeling, Illinois, or approved equal.
- Sign to be installed level and plumb

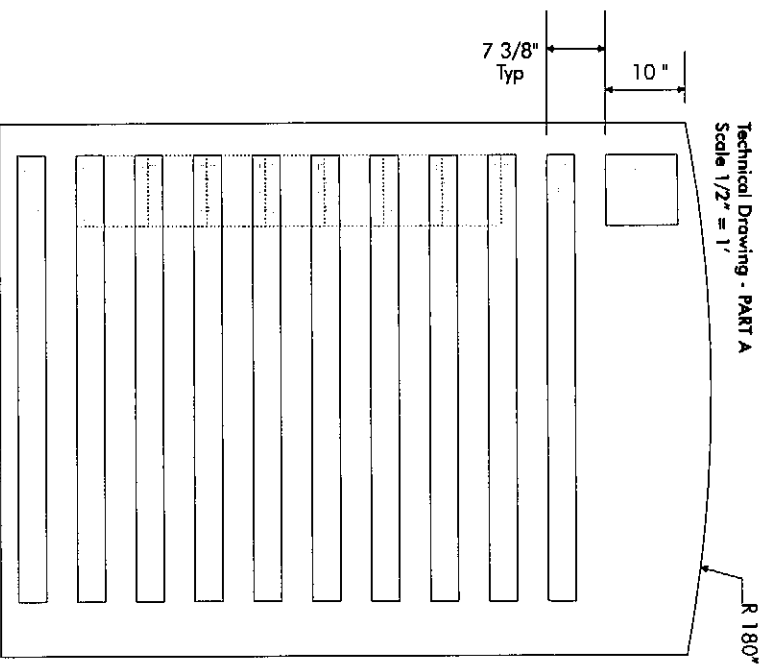

Technical Drawing / Visual Example
Scale 1/2" = 1'

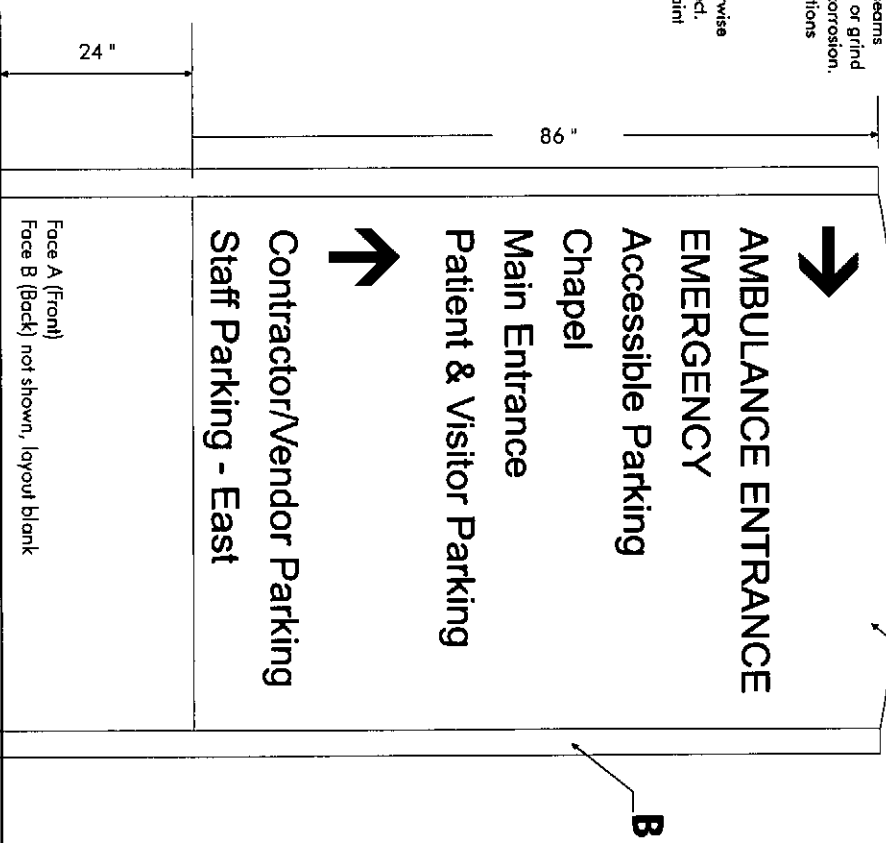

PRODUCT DESCRIPTION

2/90 Sign Systems Series 7 Post & Panel Exterior Sign,
approx 89"h x 67"w (w/o posts)

PART A

Specs: 7" Custom flush panel bleed body frame including
two .110 aluminum panels w/surface applied vinyl copy
and no reveal

Size: 89" h x 67" w

Color: Matthews Teal MP00946

Copy: Line 1

Size: 9" left justified

Font: NA

Color: Scotchlite Reflective White 280-10

Lines 2, 3 & 11

Size: 3 1/2" left justified

Font: Helvetica Regular (HRC)

Color: Scotchlite Reflective White 280-10

Lines 4-10

Size: 3 1/2" left justified (Copy)

9" left justified (Arrows)

Font: Helvetica Regular (HRC)

Color: Scotchlite Reflective White 280-10

Note: Arrows are measured tip to tail

PART B (quantity 2)



Specs: 7" Post & Cap assembly

Size: 140"h min.

Color: Matthews Teal MP00946

NOTES

- Rod mount sign to existing concrete
- Any exposed fasteners to be painted to match adjacent surface
- All faces of cabinet to be painted to match frame
- All sign materials and fasteners to be rust-proof and or oxidation-proof
- Licensed mechanical engineer to review and approve all structural sign components and mounting details
- All structural and electrical details to be compliant to applicable codes
- All welds to be performed by a certified welder
- Aluminum construction shall be of welded aluminum of sufficient gauge to prevent "oil-canning", warping and any surface unevenness. All seams shall be welded and ground smooth. Any visible joints, seams, weld or grind marks will be unacceptable. All welds should be treated to prevent corrosion.
- Sign elements shall be painted in accordance with the color specifications in this document. Each point shall contain ultra-violet inhibitors and shall be evenly spray applied with sufficient time allowed between applications for proper curing.
- The painted surfaces have a consistent semi-gloss finish (unless otherwise noted) and shall be free of dirt, grit, mottling and "orange-peel" effect.
- Polyurethane coatings shall be MAP as manufactured by Matthews Paint Company, Wheeling, Illinois, or approved equal.
- Sign to be installed level and plumb

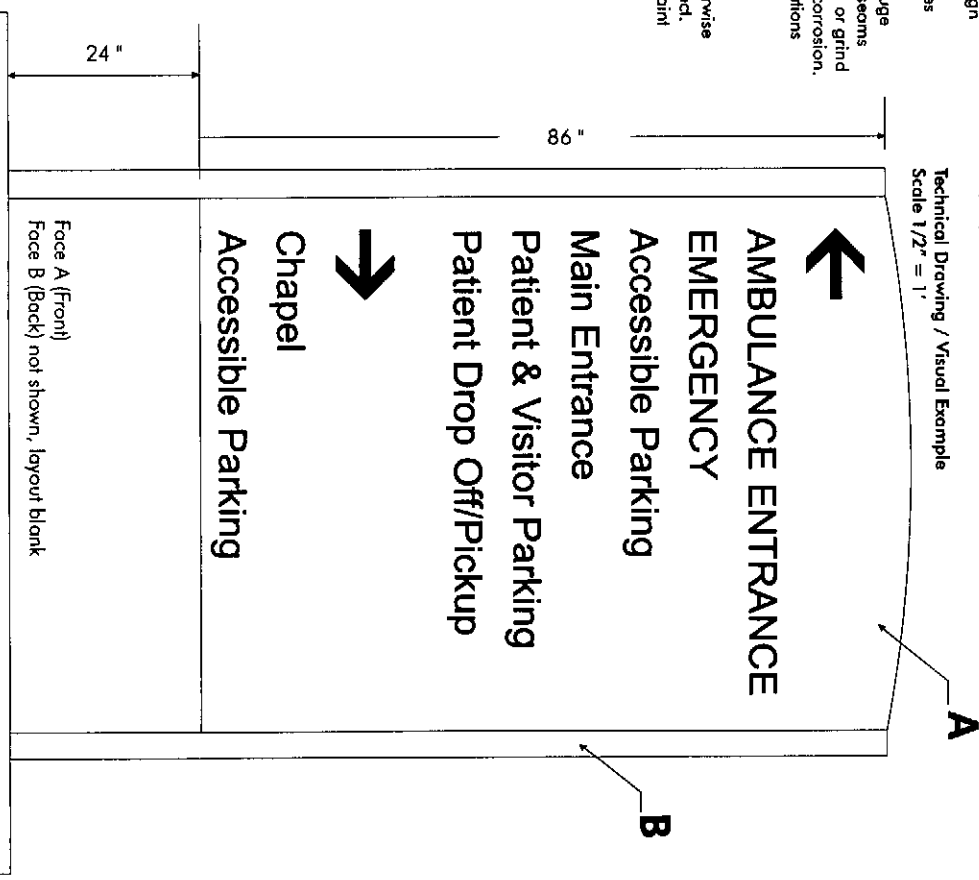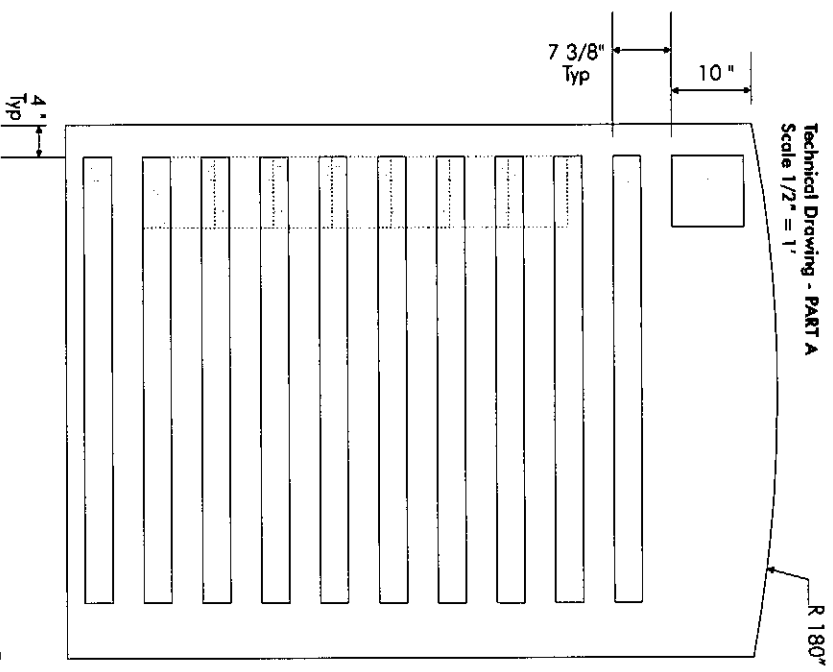

TECHNICAL SPECIFICATIONS

PRODUCT DESCRIPTION

2/90 Sign Systems Series 7 Post & Panel Exterior Sign,
approx 69" h x 67" w (w/o posts)

PART A

Specs: 7" Custom flush panel bleed body frame including
two .110 aluminum panels w/surface applied vinyl copy
and no reveal

Size: 69" +h x 67" w

Color: Matthews Teal MP00946

Copy: Line 1

Size: 9" left justified

Font: NA

Color: Scotchlite Reflective White 280-10

Lines 2, 3 & 8

Size: 3 1/2" left justified

Font: Helvetica Regular (HRC)

Color: Scotchlite Reflective White 280-10

Lines 4-7

Size: 3 1/2" left justified (Copy)

Font: 9" left justified (Arrows)

Font: Helvetica Regular (HRC)

Color: Scotchlite Reflective White 280-10

Note: Arrows are measured tip to tail

PART B (quantity 2)



Specs: 7" Post & Cap assembly

Size: 120" h, min.

Color: Matthews Teal MP00946

NOTES

- Any exposed fasteners to be painted to match adjacent surface
- All faces of cabinet to be painted to match frame
- All sign materials and fasteners to be rust-proof and or oxidation-proof
- Licensed mechanical engineer to review and approve all structural sign components and mounting details
- All structural and electrical details to be compliant to applicable codes
- All welds to be performed by a certified welder
- Aluminum construction shall be of welded aluminum of sufficient gauge to prevent "oil-canning", warping and any surface unevenness. All seams shall be welded and ground smooth. Any visible joints, seams, weld or grind marks will be unacceptable. All welds should be treated to prevent corrosion.
- Sign elements shall be painted in accordance with the color specifications in this document. Each point shall contain ultra-violet inhibitors and shall be evenly spray applied with sufficient time allowed between applications for proper curing.
- The painted surfaces have a consistent semi-gloss finish (unless otherwise noted) and shall be free of dirt, grit, mottling and "orange-peel" effect.
- Polyurethane coatings shall be MAP as manufactured by Matthews Paint Company, Wheeling, Illinois, or approved equal.
- Sign to be installed level and plumb

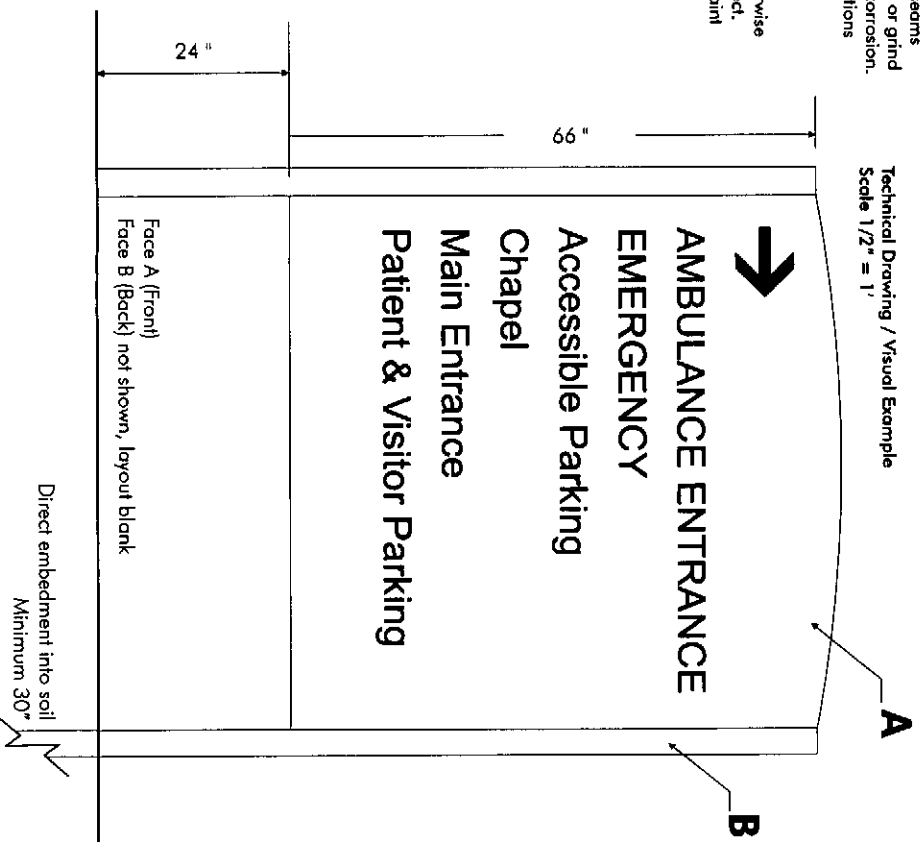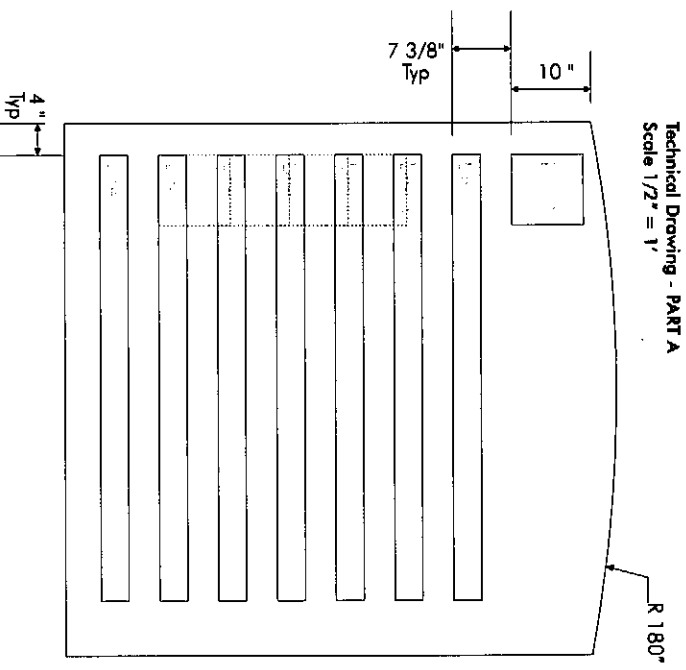

TECHNICAL SPECIFICATIONS

PRODUCT DESCRIPTION

2/90 Sign Systems Series 7 Post & Panel Exterior Sign,
approx 35" h x 67" w (w/o posts)

PART A

Specs: 7" Custom flush panel bleed body frame including two .110 aluminum panels w/surface applied vinyl copy and no reveal

Size: 35" + h x 67" w

Color: Matthews Teal MP00946

Copy: Line 1

Size: 9" left justified

Font: NA

Color: Scotchlite Reflective White 280-10

Lines 2 & 3

Size: 3 1/2" left justified

Font: Helvetica Regular (HRC)

Color: Scotchline Reflective White 280-10

Note: Arrows are measured tip to tail

PART B
(quantity 2)


Specs: 7" Post & Cap assembly

Size: 86" h min.


Color: Matthews Teal MP00946

NOTES

- Any exposed fasteners to be painted to match adjacent surface
- All faces of cabinet to be painted to match frame
- All sign materials and fasteners to be rust-proof and/or oxidation-proof
- Licensed mechanical engineer to review and approve all structural sign components and mounting details
- All structural and electrical details to be compliant to applicable codes
- All welds to be performed by a certified welder
- Aluminum construction shall be of welded aluminum of sufficient gauge to prevent "oil-canning", warping and any surface unevenness. All seams shall be welded and ground smooth. Any visible joints, seams, weld or grind marks will be unacceptable. All welds should be treated to prevent corrosion.
- Sign elements shall be painted in accordance with the color specifications in this document. Each paint shall contain ultra-violet inhibitors and shall be evenly spray applied with sufficient time allowed between applications for proper curing.
- The painted surfaces have a consistent semi-gloss finish (unless otherwise noted) and shall be free of dirt, grime, mottling and "orange-peel" effect.
- Polyurethane coatings shall be MAP as manufactured by Matthews Point Company, Wheeling, Illinois, or approved equal.
- Sign to be installed level and plumb

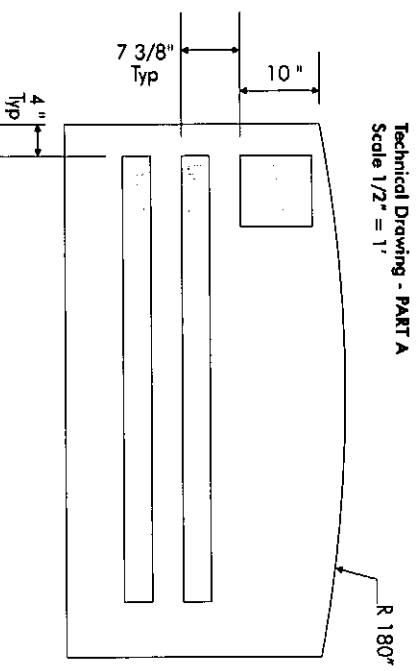

Technical Drawing - PART A
Scale 1/2" = 1'

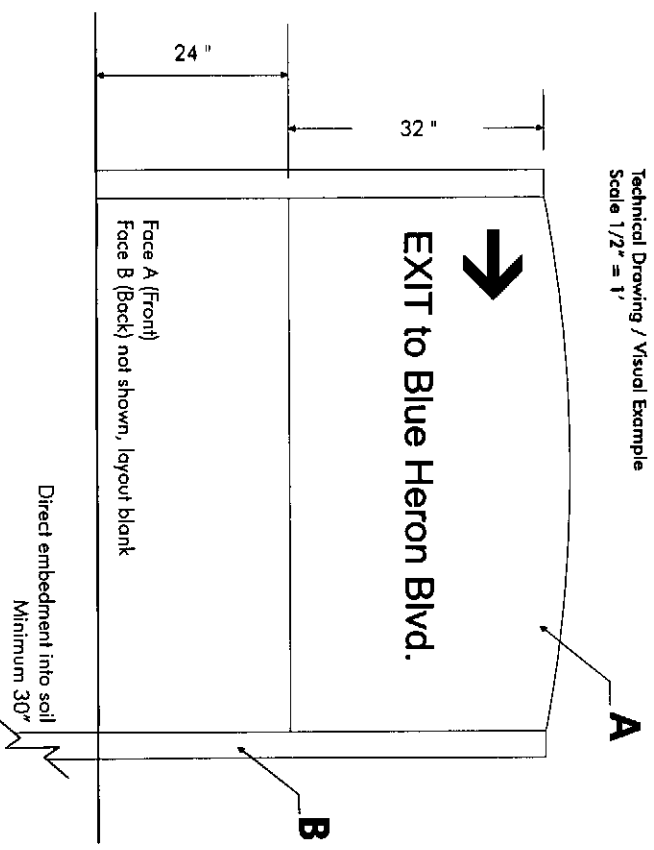

Technical Drawing / Visual Example

TECHNICAL SPECIFICATIONS

PRODUCT DESCRIPTION

2/90 Sign Systems Series 3 Post & Panel Exterior Sign,
approx 46"h x 36"w (w/o posts)

PART A

Specs: 3 1/4" Custom flush panel bleed body frame including
two .110 aluminum panels w/surface applied vinyl copy
and no reveal

Size: 69" +h x 36"w

Color: Matthews Teal MP00946

Copy: Lines 1a/b, 3a/b & 4a/b

Size: 3 1/2" centered

Font: Helvetica Regular (HRC)

Color: Scotchlite Reflective White 280-10

Lines 2a/b

Size: 12" centered

Font: Helvetica Regular (HRC)

Color: Scotchlite Reflective White 280-10

PART B (quantity 2)


Specs: 3 1/4" Square Post & Cap assembly

Size: 98"h min.


Color: Matthews Teal MP00946

NOTES

- Any exposed fasteners to be painted to match adjacent surface
- All faces of cabinet to be painted to match frame
- All sign materials and fasteners to be rust-proof and or oxidation-proof
- Licensed mechanical engineer to review and approve all structural sign components and mounting details
- All structural and electrical details to be compliant to applicable codes
- All welds to be performed by a certified welder
- Aluminum construction shall be of welded aluminum of sufficient gauge to prevent "oil-canning", warping and any surface unevenness. All seams shall be welded and ground smooth. Any visible joints, seams, weld or grind marks will be unacceptable. All welds should be treated to prevent corrosion.
- Sign elements shall be painted in accordance with the color specifications in this document. Each point shall contain ultra-violet inhibitors and shall be evenly spray applied with sufficient time allowed between applications for proper curing.
- The painted surfaces have a consistent semi-gloss finish (unless otherwise noted) and shall be free of dirt, grit, mottling and "orange-peel" effect.
- Polyurethane coatings shall be MAF, as manufactured by Matthews Paint Company, Wheeling, Illinois, or approved equal.
- Sign to be installed level and plumb

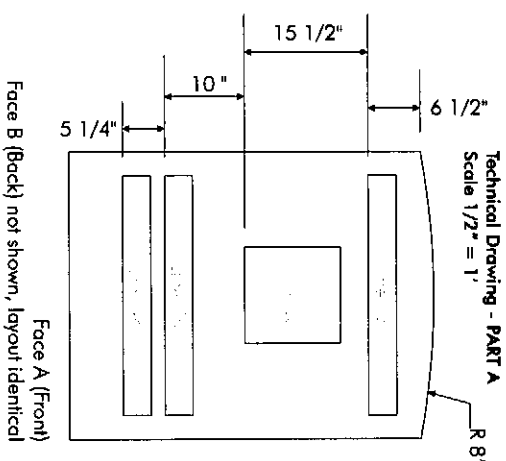

Technical Drawing / Visual Example
Scale 1/2" = 1'

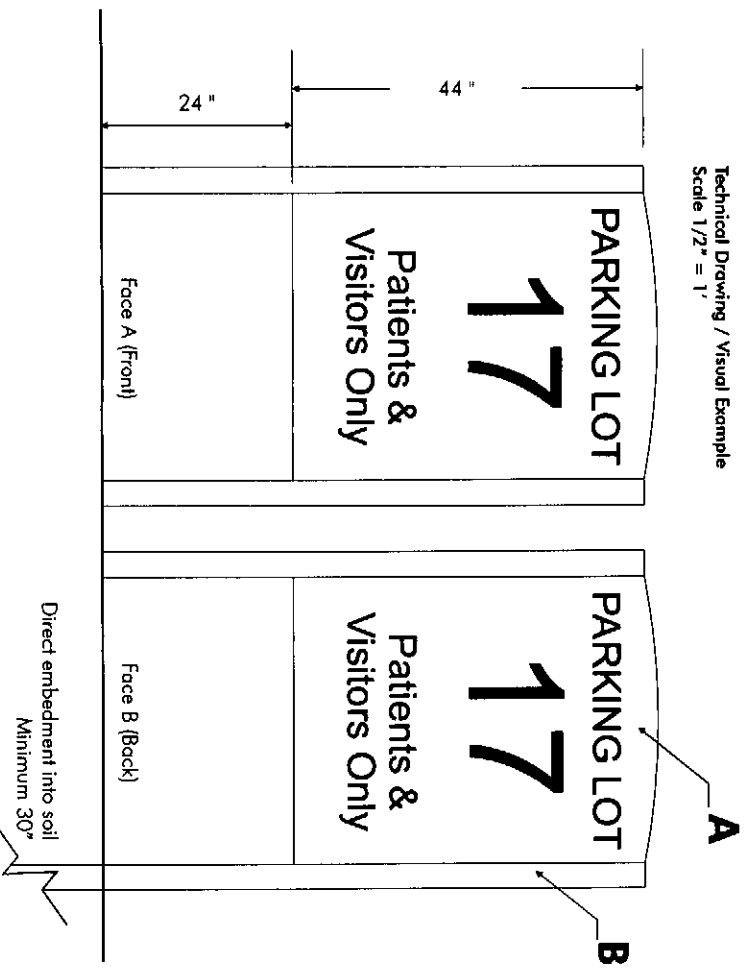

TECHNICAL SPECIFICATIONS

PRODUCT DESCRIPTION

2/90 Sign Systems Series 3 Post & Panel Exterior Sign,
approx 46"h x 36"w (w/o posts)

PART A

Specs: 3 1/4" Custom flush panel bleed body frame including
two .110 aluminum panels w/surface applied vinyl copy
and no reveal

Size: 69" + h x 36" w

Color: Matthews Teal MP00946

Copy: Lines 1a/b, 3a/b & 4a/b

Size: 3 1/2" centered

Font: Helvetica Regular (HRC)

Color: Scotchlite Reflective White 280-10

Lines 2a/b

Size: 12" centered

Font: Helvetica Regular (HRC)

Color: Scotchlite Reflective White 280-10

PART B (quantity 2)


Specs: 3 1/4" Square Post & Cap assembly

Size: 98"h min.


Color: Matthews Teal MP00946

NOTES

- Rod mount sign to existing concrete
- Any exposed fasteners to be painted to match adjacent surface
- All faces of cabinet to be painted to match frame
- All sign materials and fasteners to be rust-proof and or oxidation-proof
- Licensed mechanical engineer to review and approve all structural sign components and mounting details
- All structural and electrical details to be compliant to applicable codes
- All welds to be performed by a certified welder
- Aluminum construction shall be of welded aluminum of sufficient gauge to prevent "oil-canning", warping and any surface unevenness. All seams shall be welded and ground smooth. Any visible joints, seams, weld or grind marks will be unacceptable. All welds should be treated to prevent corrosion.
- Sign elements shall be painted in accordance with the color specifications in this document. Each paint shall contain ultra-violet inhibitors and shall be evenly spray applied with sufficient time allowed between applications for proper curing.
- The painted surfaces have a consistent semi-gloss finish (unless otherwise noted) and shall be free of dirt, grit, mottling and "orange-peel" effect.
- Polyurethane coatings shall be MAP as manufactured by Matthews Paint Company, Wheeling, Illinois, or approved equal.
- Sign to be installed level and plumb

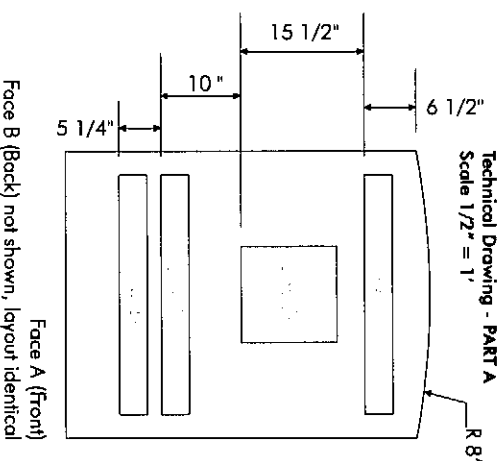

Technical Drawing / Visual Example
Scale 1/2" = 1'

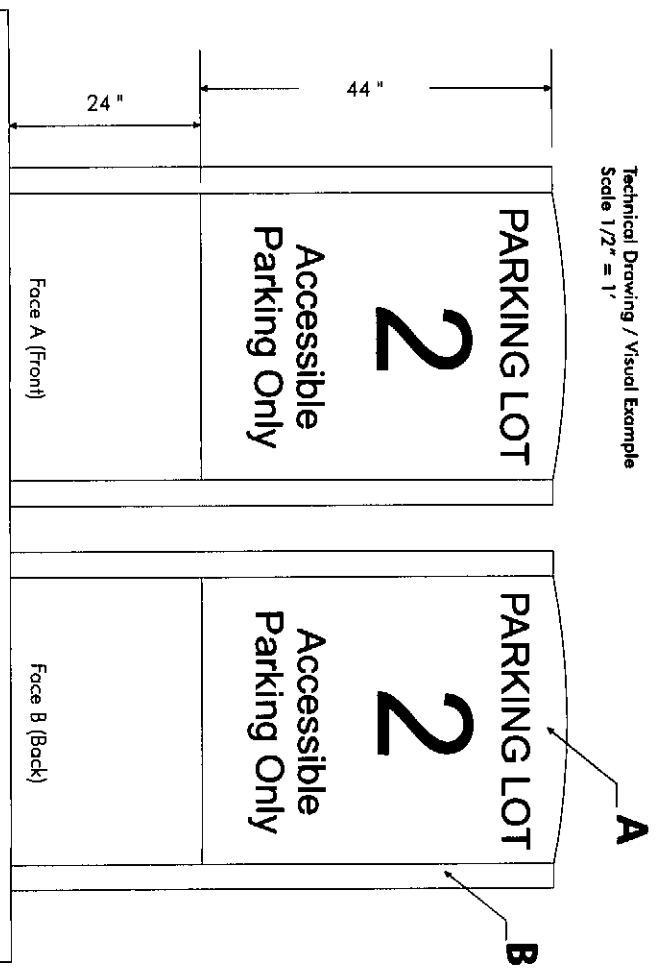

TECHNICAL SPECIFICATIONS

PRODUCT DESCRIPTION

2/90 Sign Systems Series 3 Post & Panel Exterior Sign,
approx 46"h x 36"w (w/o posts)

PART A

Specs: 3 1/4" Custom flush panel bleed body frame including
two .110 aluminum panels w/surface applied vinyl copy
and no reveal

Size: 69" +h x 36"w

Color: Matthews Teal MP00946

Copy: Lines 1 o/b

Size: 5" left justified

Font: NA

Color: Scotchlite Reflective White 280-10

Lines 2a/b, 3a/b & 7a/b

Size: 2 1/2" left justified

Font: Helvetica Regular (HRC)

Color: Scotchlite Reflective White 280-10

Lines 4a/b-6a/b

Size: 2 1/2" left justified (Copy)

5" left justified (Arrows)

Font: Helvetica Regular (HRC)

Color: Scotchlite Reflective White 280-10

Note: Arrows are measured tip to tail

PART B (quantity 2)

Specs: 3 1/4" Square Post & Cap assembly


Size: 98"h, min.

Color: Matthews Teal MP00946

NOTES

- Any exposed fasteners to be painted to match adjacent surface
- All faces of cabinet to be painted to match frame
- All sign materials and fasteners to be rust-proof and or oxidation-proof
- Licensed mechanical engineer to review and approve all structural sign components and mounting details
- All structural and electrical details to be compliant to applicable codes
- All welds to be performed by a certified welder
- Aluminum construction shall be of welded aluminum of sufficient gauge to prevent "oil-canning", warping and any surface unevenness. All seams shall be welded and ground smooth. Any visible joints, seams, weld or grind marks will be unacceptable. All welds should be treated to prevent corrosion.
- Sign elements shall be painted in accordance with the color specifications in this document. Each paint shall contain ultra-violet inhibitors and shall be evenly spray applied with sufficient time allowed between applications for proper curing.
- The painted surfaces have a consistent semi-gloss finish (unless otherwise noted) and shall be free of dirt, grit, mottling and "orange-peel" effect.
- Polyurethane coatings shall be MAP as manufactured by Matthews Paint Company, Wheeling, Illinois, or approved equal.
- Sign to be installed level and plumb

Technical Drawing / Visual Example
Scale 1/2" = 1'

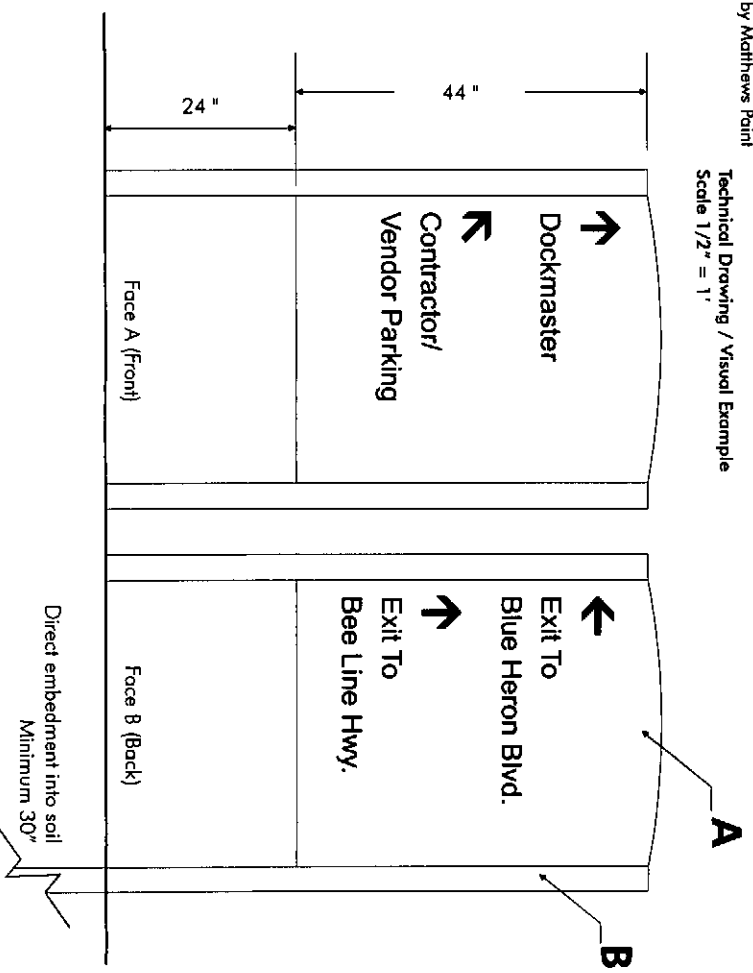

TECHNICAL SPECIFICATIONS

PRODUCT DESCRIPTION

2/90 Sign Systems Series 2 Post & Panel Exterior Sign,
approx 29'h x 24"w (w/o posts)

PART A

Specs: 2" Custom flush panel bleed body frame including
two .110 aluminum panels w/surface applied vinyl copy
and no reveal

Size: 29" +h x 24"w

Color: Matthews Teal MP00946

Copy: Lines 1a/b

Size: 4" centered

Font: NA

Color: Scotchlite Reflective White 280-10

Lines 2a/b, 3a/b & 5a/b

Size: 1 1/4" left justified

Font: Helvetica Regular (HRC)

Color: Scotchlite Reflective White 280-10

Lines 4a/b

Size: 1 1/4" left justified (Copy)

4" centered (Arrows)

Font: Helvetica Regular (HRC)

Color: Scotchlite Reflective White 280-10

Note: Arrows are measured tip to tail

PART B (quantity 2)

Specs: 2" Square Post & Cap assembly


Size: 98"h min.

Color: Matthews Teal MP00946


NOTES

- Any exposed fasteners to be painted to match adjacent surface
- All faces of cabinet to be painted to match frame
- All sign materials and fasteners to be rust-proof and or oxidation-proof
- Licensed mechanical engineer to review and approve all structural sign components and mounting details
- All structural and electrical details to be compliant to applicable codes
- All welds to be performed by a certified welder
- Aluminum construction shall be of welded aluminum of sufficient gauge to prevent "oil-canning", warping and any surface unevenness. All seams shall be welded and ground smooth. Any visible joints, seams, weld or grind marks will be unacceptable. All welds should be treated to prevent corrosion.
- Sign elements shall be painted in accordance with the color specifications in this document. Each point shall contain ultra-violet inhibitors and shall be evenly spray applied with sufficient time allowed between applications for proper curing.
- The painted surfaces have a consistent semi-gloss finish (unless otherwise noted) and shall be free of dirt, grit, mottling and "orange-peel" effect.
- Polyurethane coatings shall be MAP as manufactured by Matthews Paint Company, Wheeling, Illinois, or approved equal.
- Sign to be installed level and plumb

Technical Drawing - PART A
Scale 3/4" = 1'

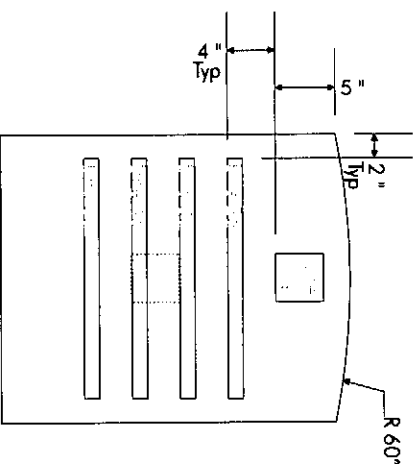

Technical Drawing / Visual Example
Scale 3/4" = 1'

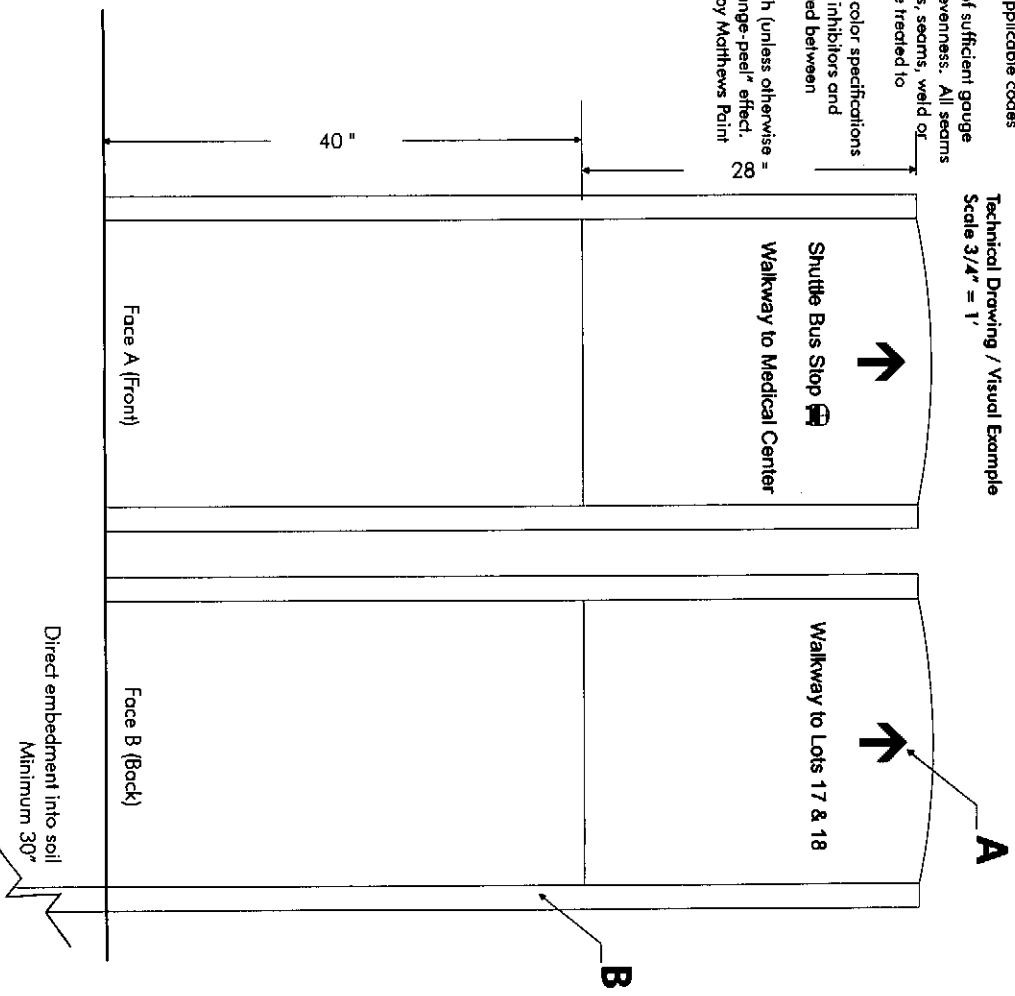

TECHNICAL SPECIFICATIONS

PRODUCT DESCRIPTION

2/90 Sign Systems Series 2 Post & Panel Exterior Sign,
approx 29'h x 24" w (w/o posts)

PART A

Specs: 2" Custom flush panel bleed body frame including
two .110 aluminum panels w/surface applied vinyl copy
and no reveal

Size: 29" +h x 24" w

Color: Matthews Teal MP00946

Copy: Line 1

Size: 5" left justified

Font: NA

Color: Scotchlite Reflective White 280-10

Lines 2, 3 & 5

Size: 2 1/2" left justified

Font: Helvetica Regular (HRC)

Color: Scotchlite Reflective White 280-10

Line 4

Size: 2 1/2" left justified (Copy)

5" left justified (Arrows)

Font: Helvetica Regular (HRC)

Color: Scotchlite Reflective White 280-10

Note: Arrows are measured tip to tail

PART B (quantity 2)



Specs: 2" Square Post & Cap assembly

Size: 98"h, min.

Color: Matthews Teal MP00946

NOTES

- Any exposed fasteners to be painted to match adjacent surface
- All faces of cabinet to be painted to match frame
- All sign materials and fasteners to be rust-proof and or oxidation-proof
- Licensed mechanical engineer to review and approve all structural sign components and mounting details
- All structural and electrical details to be compliant to applicable codes
- All welds to be performed by a certified welder
- Aluminum construction shall be of welded aluminum of sufficient gauge to prevent "oil-canning", warping and any surface unevenness. All seams shall be welded and ground smooth. Any visible joints, seams, weld or grind marks will be unacceptable. All welds should be treated to prevent corrosion.
- Sign elements shall be painted in accordance with the color specifications in this document. Each point shall contain ultra-violet inhibitors and shall be evenly spray applied with sufficient time allowed between applications for proper curing.
- The painted surfaces have a consistent semi-gloss finish (unless otherwise noted) and shall be free of dirt, grit, mottling and "orange-peel" effect.
- Polyurethane coatings shall be MAF, as manufactured by Matthews Paint Company, Wheeling, Illinois, or approved equal.
- Sign to be installed level and plumb

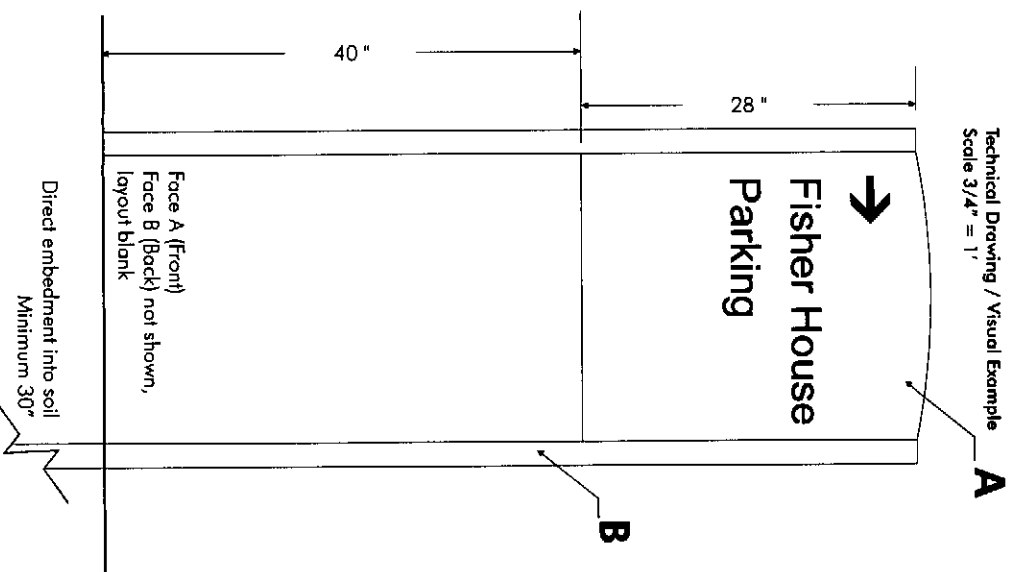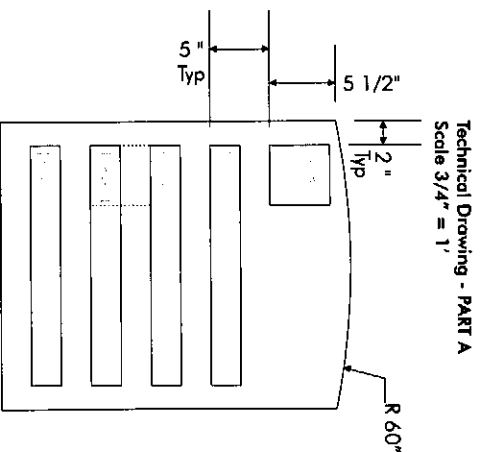

TECHNICAL SPECIFICATIONS

PRODUCT DESCRIPTION

2/90 Sign Systems Series 3 Post & Panel Exterior Sign,
approx 38"h x 36"w (w/o posts)

PART A

Specs: 3 1/4" Custom flush panel bleed body frame including
two .110 aluminum panels w/surface applied vinyl copy
and no reveal

Size: 37" x h x 36"w

Color: Matthews Teal MP00946

Copy: Lines 1a/b & 2a

Size: 3" centered

Font: Helvetica Regular (HRC)

Color: Scotchline Reflective White 280-10

Lines 2b-7b

Size: 2" centered

Font: Helvetica Regular (HRC)

Color: Scotchline Reflective White 280-10

PART B

(quantity 2)


Specs: 3 1/4" Square Post & Cap assembly

Size: 90"h min.


Color: Matthews Teal MP00946

NOTES

- Any exposed fasteners to be pointed to match adjacent surface
- All faces of cabinet to be painted to match frame
- All sign materials and fasteners to be rust-proof and/or oxidation-proof
- Licensed mechanical engineer to review and approve all structural sign components and mounting details
- All structural and electrical details to be compliant to applicable codes
- All welds to be performed by a certified welder
- Aluminum construction shall be of welded aluminum of sufficient gauge to prevent "oil-canning", warping and any surface unevenness. All seams shall be welded and ground smooth. Any visible joints, seams, weld or grind marks will be unacceptable. All welds should be treated to prevent corrosion.
- Sign elements shall be painted in accordance with the color specifications in this document. Each point shall contain ultra-violet inhibitors and shall be evenly spray applied with sufficient time allowed between applications for proper curing.
- The painted surfaces have a consistent semi-gloss finish (unless otherwise noted) and shall be free of dirt, grit, mottling and "orange-peel" effect.
- Polyurethane coatings shall be MAP, as manufactured by Matthews Paint Company, Wheeling, Illinois, or approved equal.
- Sign to be installed level and plum

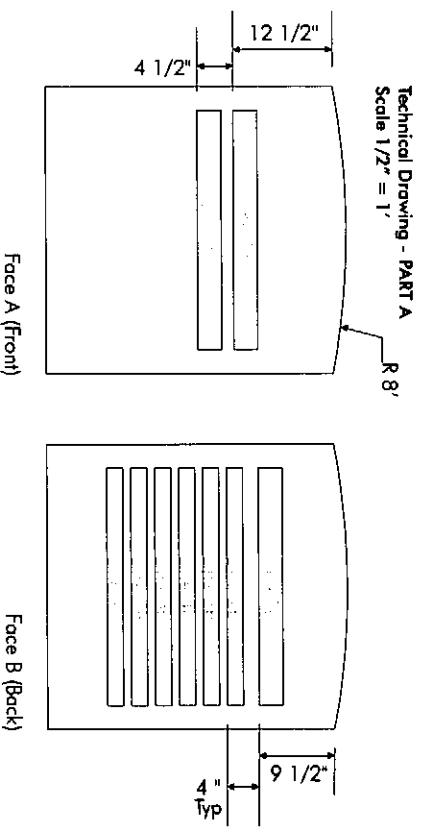

Technical Drawing / Visual Example
Scale 1/2" = 1'

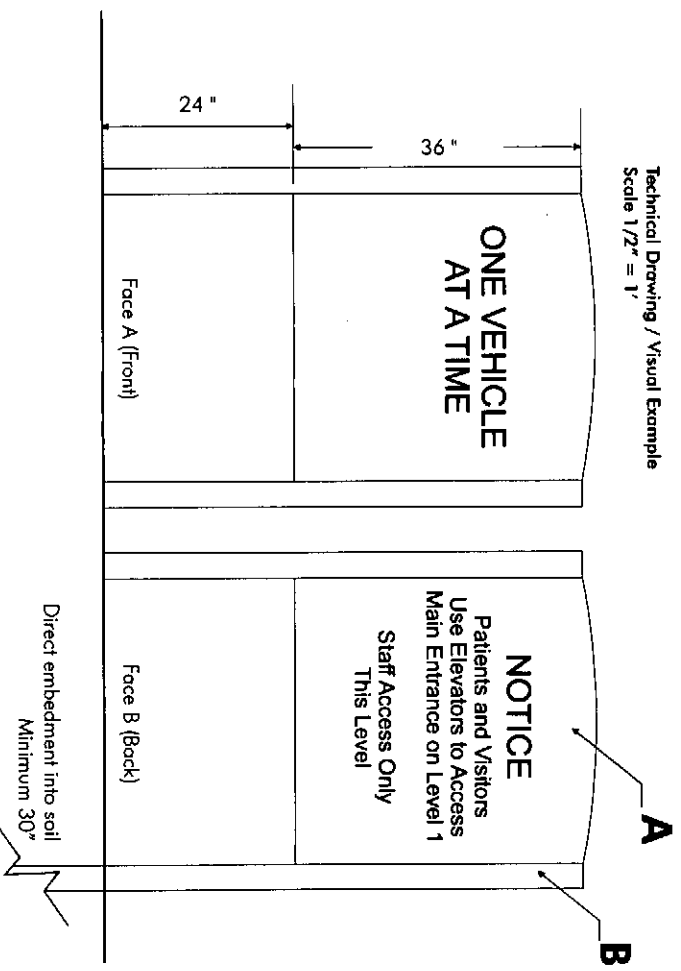

TECHNICAL SPECIFICATIONS

PRODUCT DESCRIPTION

2/90 Sign Systems Series 3 Post & Panel Exterior Sign,
approx 50"h x 36"w (w/o posts)

PART A

Specs: 3 1/4" Custom flush panel bleed body frame including
two .110 aluminum panels w/surface applied vinyl copy
and no reveal

Size: 49"x h x 36"w

Color: Matthews Teal MP00946

Copy: Lines 1a/b

Size: 14" centered

Font: NA

Color: Scotchlite Reflective White 280-10

Lines 2a/b & 3a/b

Size: 3 1/2" centered

Font: Helvetica Regular (HRC)

Color: Scotchlite Reflective White 280-10

Lines 4a/b-6a/b

Size: 2" centered

Font: Helvetica Regular (HRC)

Color: Scotchlite Reflective White 280-10

PART B


Specs: 3 1/4" Square Post & Cap assembly

Size: 102" h min.


Color: Matthews Teal MP00946

NOTES

- Any exposed fasteners to be painted to match adjacent surface
- All faces of cabinet to be painted to match frame
- All sign materials and fasteners to be rust-proof and or oxidation-proof
- Licensed mechanical engineer to review and approve all structural sign components and mounting details
- All structural and electrical details to be compliant to applicable codes
- All welds to be performed by a certified welder
- Aluminum construction shall be of welded aluminum of sufficient gauge to prevent "oil-canning", warping and any surface unevenness. All seams shall be welded and ground smooth. Any visible joints, seams, weld or grind marks will be unacceptable. All welds should be treated to prevent corrosion.
- Sign elements shall be painted in accordance with the color specifications in this document. Each point shall contain ultra-violet inhibitors and shall be evenly spray applied with sufficient time allowed between applications for proper curing.
- The painted surfaces have a consistent semi-gloss finish (unless otherwise noted) and shall be free of dirt, grime, mottling and "orange-peel" effect.
- Polyurethane coatings shall be MAAP, as manufactured by Matthews Paint Company, Wheeling, Illinois, or approved equal.
- Sign to be installed level and plumb

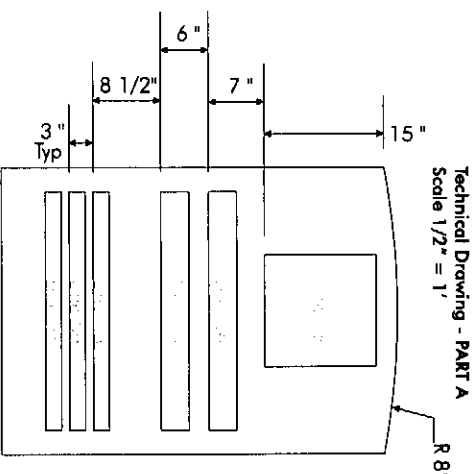

Technical Drawing / Visual Example
Scale 1/2" = 1'

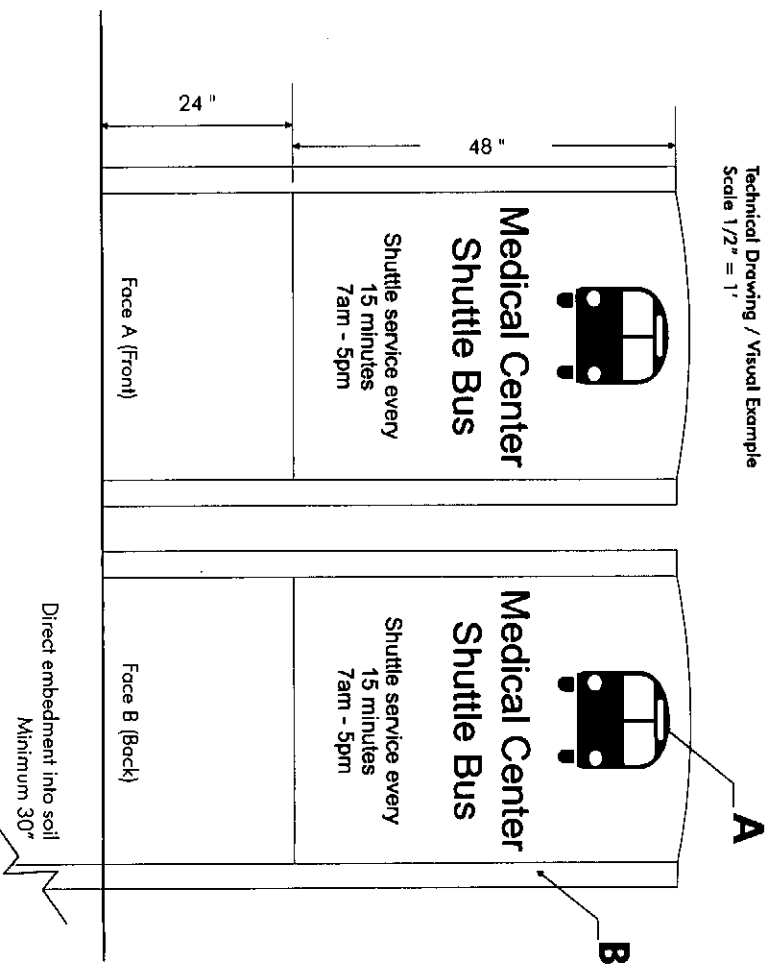

TECHNICAL SPECIFICATIONS

PRODUCT DESCRIPTION

2/90 Sign Systems Series 2 Post & Panel Exterior Sign,
approx 25"h x 24"w (w/o post)

PART A

Specs: .110 aluminum panel w/surface applied vinyl copy

Size: 25" +h x 24"w

Color: Matthews Teal MP00946

Copy: Line 1

Size: 16" centered

Font: NA

Color: Scotchlite Reflective White 280-10

PART B (quantity 2)



Specs: 2" Square Post & Cap assembly

Size: 54"h

Color: Matthews Teal MP00946

NOTES

- Bolt mount to parapet wall
- Any exposed fasteners to be painted to match adjacent surface

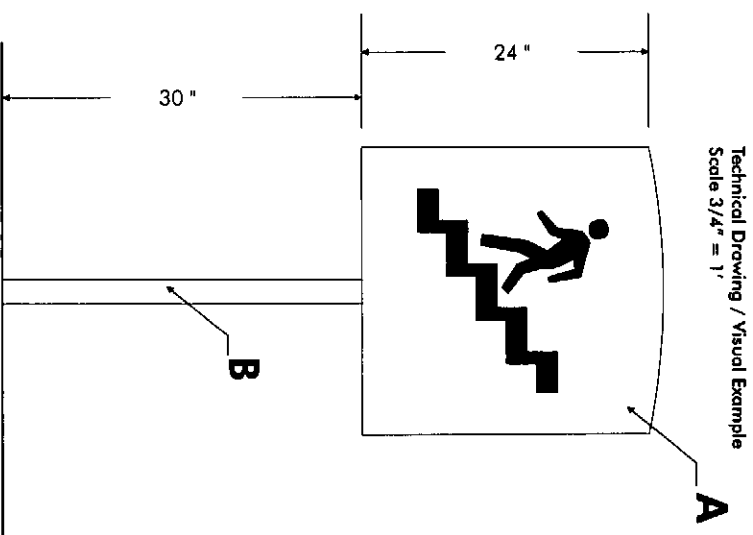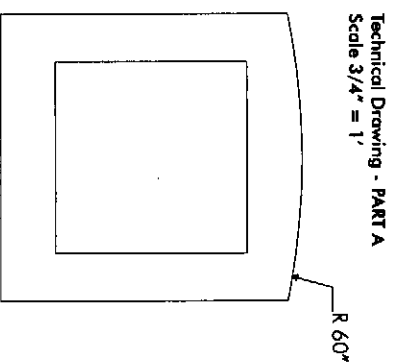

PRODUCT DESCRIPTION

2/90 Sign Systems Series 2 Post & Panel Exterior Sign,
approx 25"h x 24"w (w/o post)

PART A

Specs: .110 aluminum panel w/surface applied vinyl copy

Size: 25" + h x 24"w

Color: Matthews Teal MP00946

Copy: Line 1

Size: 16" centered

Font: NA

Color: Scotchlite Reflective White 280-10

PART B (quantity 2)



Specs: 2" Square Post & Cap assembly

Size: 54"h

Color: Matthews Teal MP00946

NOTES

- Bolt mount to parapet wall
- Any exposed fasteners to be painted to match adjacent surface

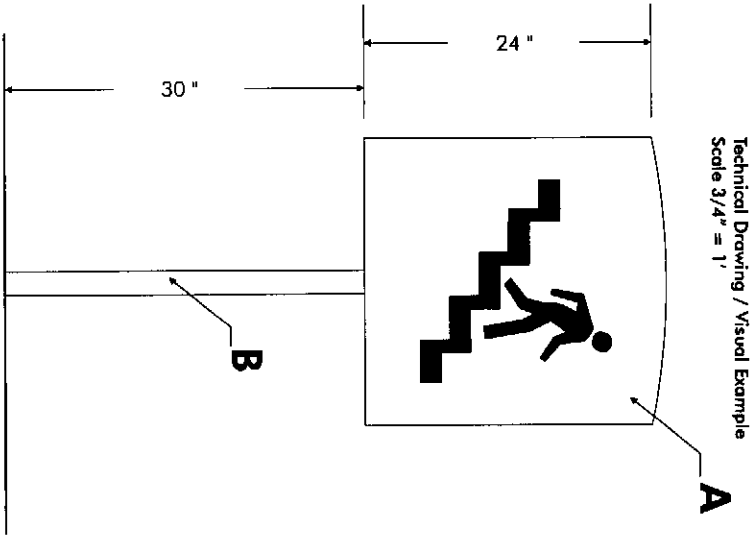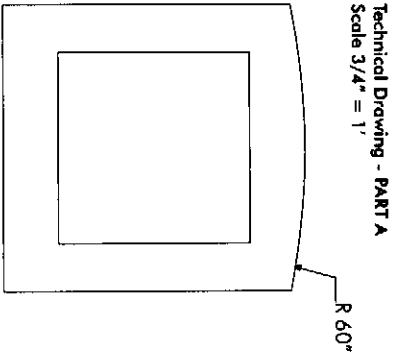

TECHNICAL SPECIFICATIONS

PRODUCT DESCRIPTION

2/90 Sign Systems Series 7 Post & Panel Exterior Sign,
approx 52"h x 96"w (w/o posts)

PART A

Specs: 7" Custom flush panel bleed body frame including
two .110 aluminum panels w/surface applied vinyl copy
and no reveal

Size: 52"h x 96"w

Color: Matthews Teal MP00946

Copy: Lines 1-3, 8-11

Size: 3" left justified

Font: Helvetica Regular (HRC)

Color: Scotchlite Reflective White 280-10

Lines 4-6

Size: 3" centered

Font: Helvetica Regular (HRC)

Color: Scotchlite Reflective White 280-10

Line 7

Size: 24"h centered as shown

Font: NA

Color: Scotchlite Reflective White 280-10

Note: Artwork to be supplied by ASA

PART B (quantity 2)

Specs: 7" Post & Cap assembly


Size: 102"h min.

Color: Matthews Teal MP00946


NOTES

- Any exposed fasteners to be painted to match adjacent surface
- All faces of cabinet to be painted to match frame
- All sign materials and fasteners to be rust-proof and or oxidation-proof
- Licensed mechanical engineer to review and approve all structural sign components and mounting details
- All structural and electrical details to be compliant to applicable codes
- All welds to be performed by a certified welder
- Aluminum construction shall be of welded aluminum of sufficient gauge to prevent "oil-canning", warping and any surface unevenness. All seams shall be welded and ground smooth. Any visible joints, seams, weld or grind marks will be unacceptable. All welds should be treated to prevent corrosion.
- Sign elements shall be painted in accordance with the color specifications in this document. Each paint shall contain ultra-violet inhibitors and shall be evenly spray applied with sufficient time allowed between applications for proper curing.
- The painted surfaces have a consistent semi-gloss finish (unless otherwise noted) and shall be free of dirt, grit, mottling and "orange-peel" effect.
- Polyurethane coatings shall be MAP as manufactured by Matthews Paint Company, Wheeling, Illinois, or approved equal.
- Sign to be installed level and plum

Technical Drawing - PART A
Scale 1/2" = 1'

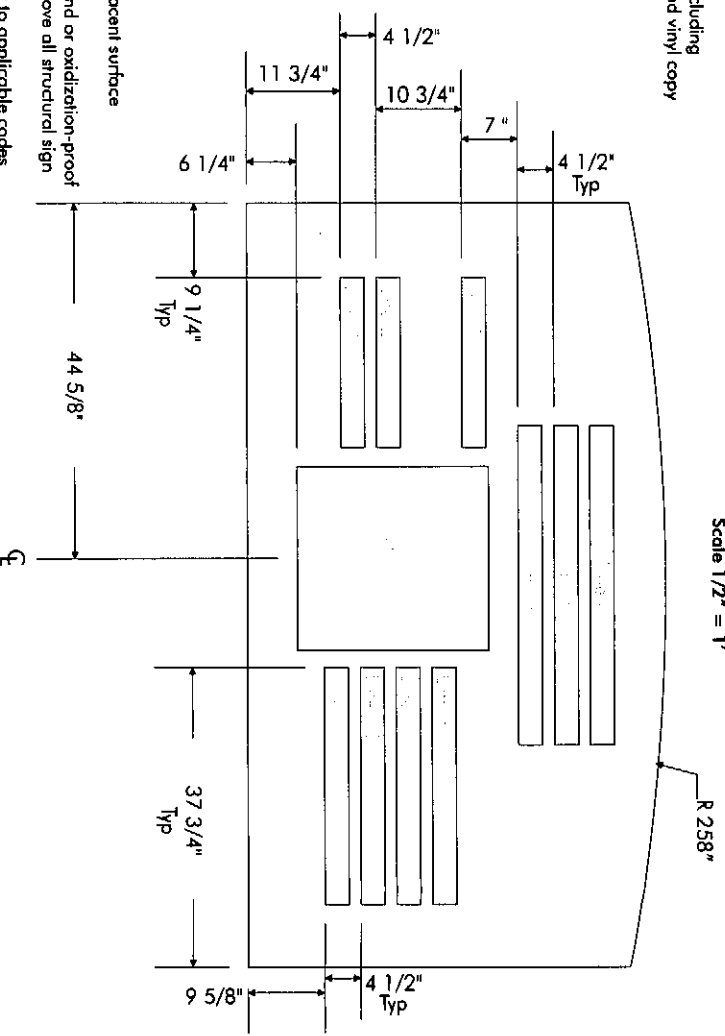

Technical Drawing / Visual Example
Scale 1/2" = 1'

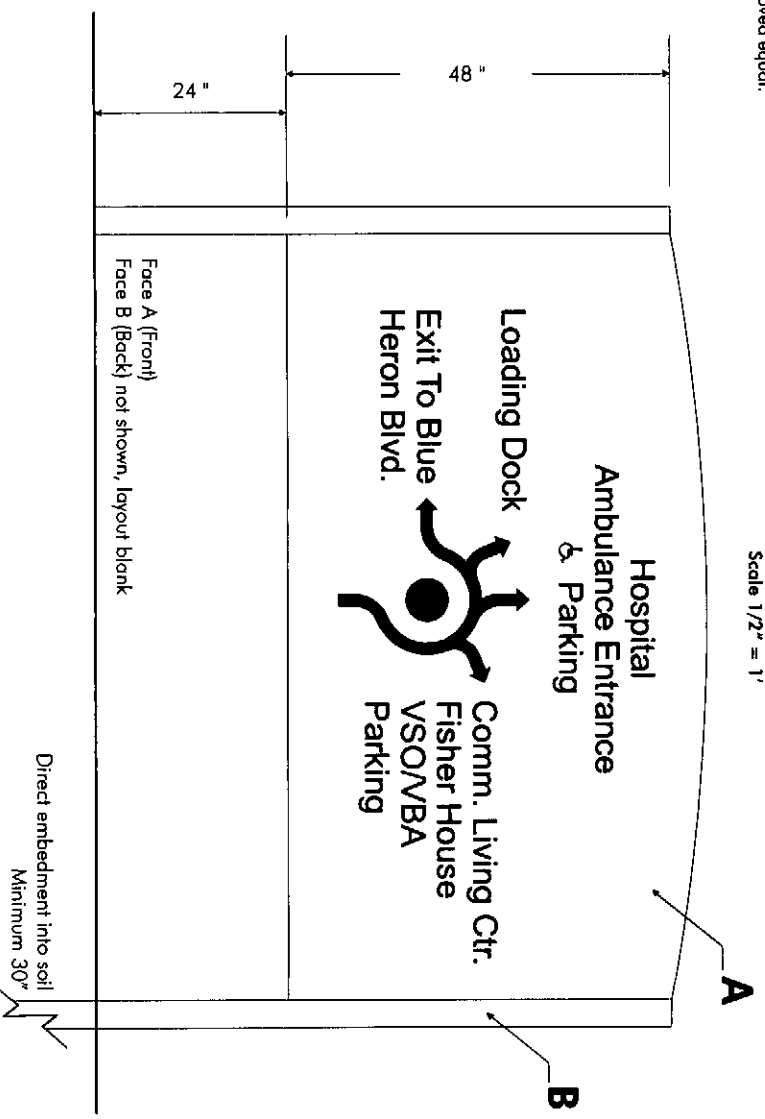

PRODUCT DESCRIPTION

2/90 Sign Systems Series 7 Post & Panel Exterior Sign,
approx 52"h x 96"w (w/o posts)

PART A

Specs: 7" Custom flush panel bleed body frame including
two .110 aluminum panels w/surface applied vinyl copy
and no reveal

Size: 52" h x 96" w

Color: Matthews Teal MP00946

Copy: Lines 1, 4, 8, 10

Size: 3" right justified

Font: Helvetica Regular (HRC)

Color: Scotchline Reflective White 280-10

Lines 5 & 6

Size: 3" centered

Font: Helvetica Regular (HRC)

Color: Scotchline Reflective White 280-10

Line 7

Size: 24" centered as shown

Font: NA

Color: Scotchline Reflective White 280-10

Note: Artwork to be supplied by ASA

PART B (quantity 2)

Specs: 7" Post & Cap assembly


Size: 102" h min.

Color: Matthews Teal MP00946


NOTES

- Any exposed fasteners to be painted to match adjacent surface
- All faces of cabinet to be painted to match frame
- All sign materials and fasteners to be rust-proof and or oxidation-proof
- Licensed mechanical engineer to review and approve all structural sign components and mounting details
- All structural and electrical details to be compliant to applicable codes
- All welds to be performed by a certified welder
- Aluminum construction shall be of welded aluminum of sufficient gauge to prevent "oil-canning", warping and any surface unevenness. All seams shall be welded and ground smooth. Any visible joints, seams, weld or grind marks will be unacceptable. All welds should be treated to prevent corrosion.
- Sign elements shall be painted in accordance with the color specifications in this document. Each point shall contain ultra-violet inhibitors and shall be evenly spray applied with sufficient time allowed between applications for proper curing.
- The painted surfaces have a consistent semi-gloss finish (unless otherwise noted) and shall be free of dirt, grit, mottling and "orange-peel" effect.
- Polyurethane coatings shall be MAP, as manufactured by Matthews Paint Company, Wheeling, Illinois, or approved equal.
- Sign to be installed level and plumb

Technical Drawing - PART A
Scale 1/2" = 1'

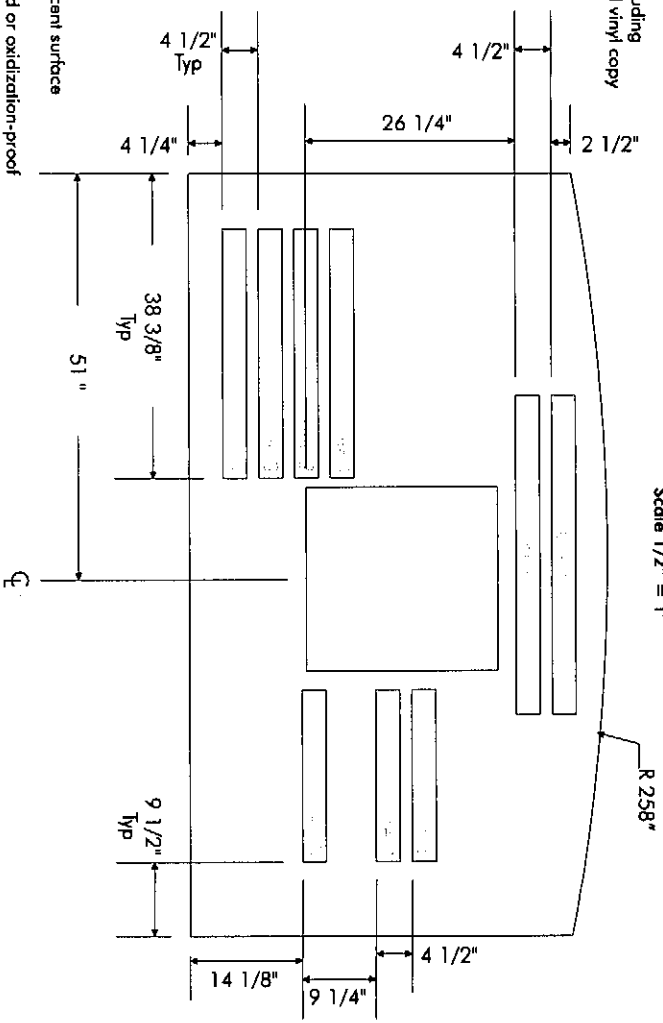

Technical Drawing / Visual Example
Scale 1/2" = 1'

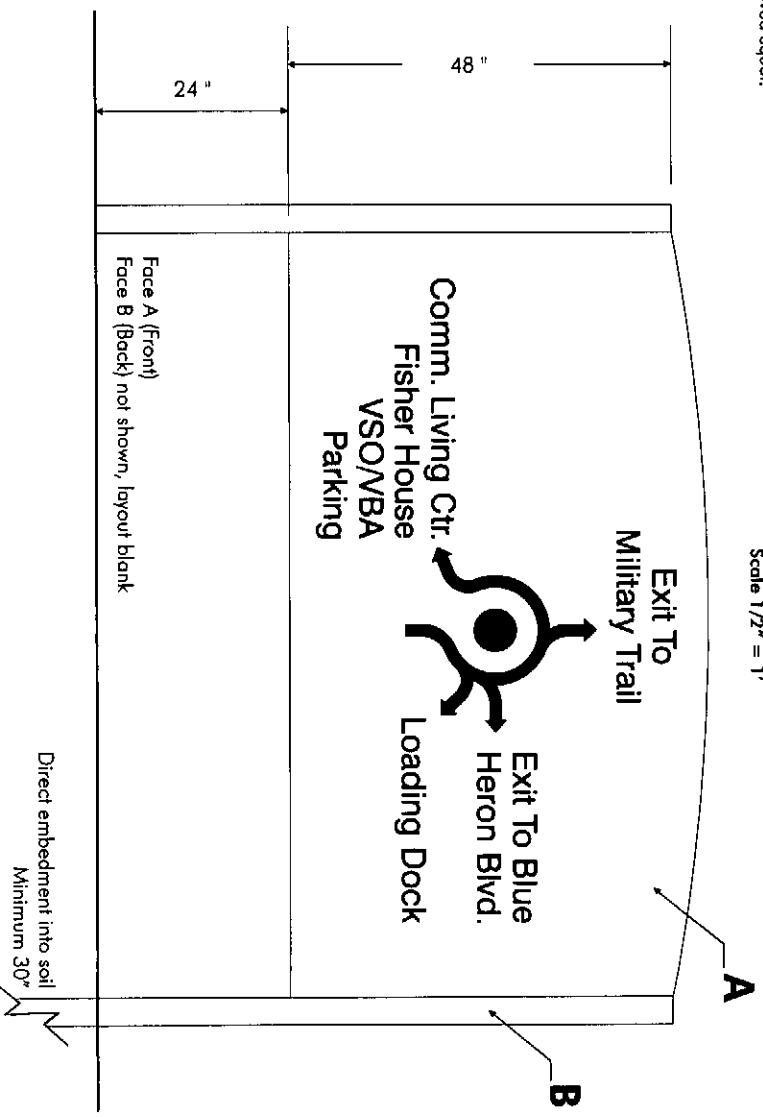

TECHNICAL SPECIFICATIONS

PRODUCT DESCRIPTION

2/90 Sign Systems Custom Exterior Sign, approx 76"h x 49"w

PART A

Specs: Custom rectangular aluminum cabinet including one .110 aluminum

panel w/surface applied vinyl copy

Size: 58"h x 41 1/2"w, 7 1/4" deep

Color: Matthews Rose MP11203 Textured Aggregate Finish (Front & Sides
of Cabinet and Reveal)

Matthews Pole Pink MP07489 Textured Aggregate Finish (Rear
of Cabinet)

Matthews Tool MP00946 (Painted Panel Area)

Copy:

Lines 1 & 2

Size: 7" centered

Font: Helvetica Regular (HRC)

Color: Scotchline Reflective White 280-10

PART B

(quantity 2)

Specs: HDU foam cladding

Size: 57"h x 20 1/8"w, 8" deep

Color: Matthews Pole Pink MP07489 Textured Aggregate Finish

PART C

(quantity 2)

Specs: HDU foam cladding

Size: 48"h x 3 1/2"w, 8" deep

Color: Matthews Pole Pink MP07489 Textured Aggregate Finish

PART D

(quantity 2)

Specs: HDU foam cladding

Size: 3 1/2"h x 43"w, 8" deep

Color: Matthews Pole Pink MP07489 Textured Aggregate Finish

PART E

Specs: HDU foam accent element

Size: 6"h x 49"w, 14" deep

Color: Matthews Rose MP11203 Textured Aggregate Finish

PART F


Specs: Rectangular aluminum cabinet

Size: 18"h x 44"w, 9" deep

Color: Matthews Rose MP11203 Textured Aggregate Finish

NOTES

- Any exposed fasteners to be painted to match adjacent surface
- All faces of cabinet to be painted to match frame
- All sign materials and fasteners to be rust-proof and or oxidation-proof
- Licensed mechanical engineer to review and approve all structural sign components and mounting details
- All structural and electrical details to be compliant to applicable codes
- All welds to be performed by a certified welder
- Aluminum construction shall be of welded aluminum of sufficient gauge to prevent "oil-canning", warping and any surface unevenness. All seams shall be welded and ground smooth. Any visible joints, seams, weld or grind marks will be unacceptable. All welds should be treated to prevent corrosion.
- Sign elements shall be painted in accordance with the color specifications in this document. Each paint shall contain ultra-violet inhibitors and shall be evenly spray applied with sufficient time allowed between applications for proper curing.
- The painted surfaces have a consistent semi-gloss finish (unless otherwise noted) and shall be free of dirt, grit, mottling and "orange-peel" effect.
- Polyurethane coatings shall be MAF, as manufactured by Matthews Point Company, Wheeling, Illinois, or approved equal.
- Sign to be installed level and plum

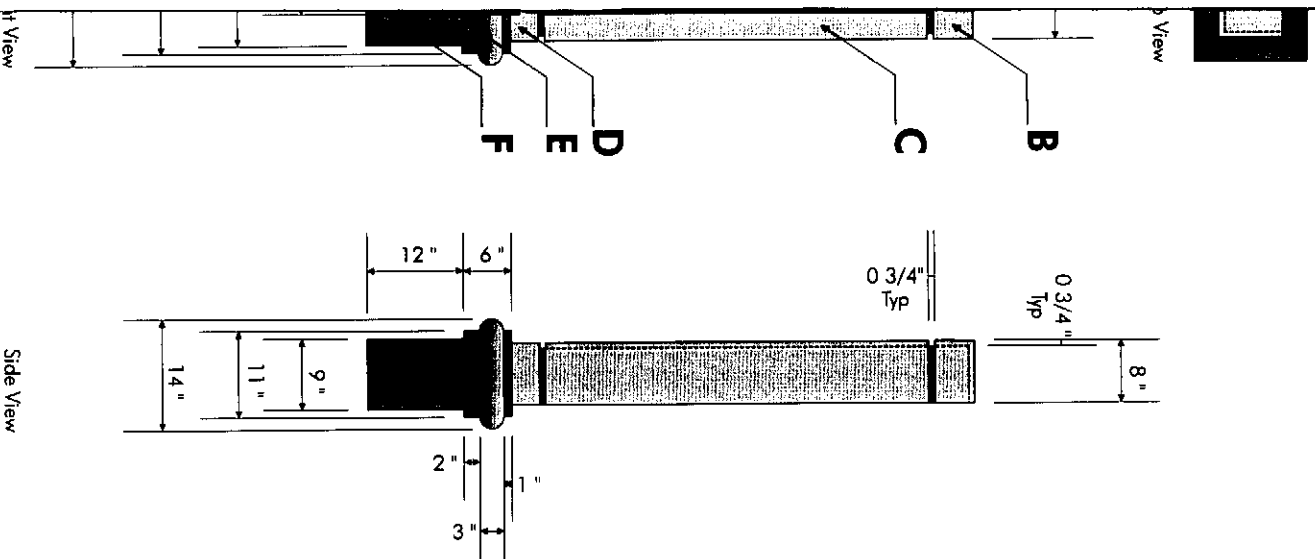

TECHNICAL SPECIFICATIONS

PRODUCT DESCRIPTION

2/90 Sign Systems Custom Exterior Sign, approx 76"h x 49"w

PART A

Specs: Custom rectangular aluminum cabinet including two .110 aluminum

panels w/surface applied vinyl copy

Size: 58"h x 41 1/2"w, 7 1/4" deep

Color: Matthews Rose MP11203 Textured Aggregate Finish (Front, Back &

Sides of Cabinet and Reveal)

Matthews Teal MP00946 (Painted Panel Area)

Copy: Lines 1a/b

Size: 6" centered

Font: Helvetica Regular (HRC)

Color: Scotchline Reflective White 280-10

Lines 2a/b

Size: 12" centered

Font: Helvetica Regular (HRC)

Color: Scotchline Reflective White 280-10

Lines 3a/b-.7a/b

Size: 2 1/2" left justified

Font: Helvetica Regular (HRC)

Color: Scotchline Reflective White 280-10

PART B

(quantity 2)

Specs: HDU foam cladding

Size: 5"h x 20 1/8"w, 8 3/4" deep

Color: Matthews Pole Pink MP07489 Textured Aggregate Finish

PART C

(quantity 2)

Specs: HDU foam cladding

Size: 48"h x 3 1/2"w, 8 3/4" deep

Color: Matthews Pole Pink MP07489 Textured Aggregate Finish

PART D

(quantity 2)

Specs: HDU foam cladding

Size: 3 1/2"h x 43"w, 8 3/4" deep

Color: Matthews Pole Pink MP07489 Textured Aggregate Finish

PART E

Specs: HDU foam accent element

Size: 6"h x 49"w, 14" deep

Color: Matthews Rose MP11203 Textured Aggregate Finish

PART F


Specs: Rectangular aluminum cabinet

Size: 18"h x 44"w, 9" deep

Color: Matthews Rose MP11203 Textured Aggregate Finish

NOTES

- Any exposed fasteners to be painted to match adjacent surface
- All faces of cabinet to be painted to match frame
- All sign materials and fasteners to be rust-proof and or oxidation-proof
- Licensed mechanical engineer to review and approve all structural sign components and mounting details
- All structural and electrical details to be compliant to applicable codes
- All welds to be performed by a certified welder
- Aluminum construction shall be of welded aluminum of sufficient gauge to prevent "oil-canning", warping and any surface unevenness. All seams shall be welded and ground smooth. Any visible joints, seams, weld or grind marks will be unacceptable. All welds should be treated to prevent corrosion.
- Sign elements shall be painted in accordance with the color specifications in this document. Each point shall contain ultra-violet inhibitors and shall be evenly spray applied with sufficient time allowed between applications for proper curing.
- The painted surfaces have a consistent semi-gloss finish (unless otherwise noted) and shall be free of dirt, grit, mottling and "orange-peel" effect.
- Polyurethane coatings shall be MAF, as manufactured by Matthews Paint Company, Wheeling, Illinois, or approved equal.
- Sign to be installed level and plumb

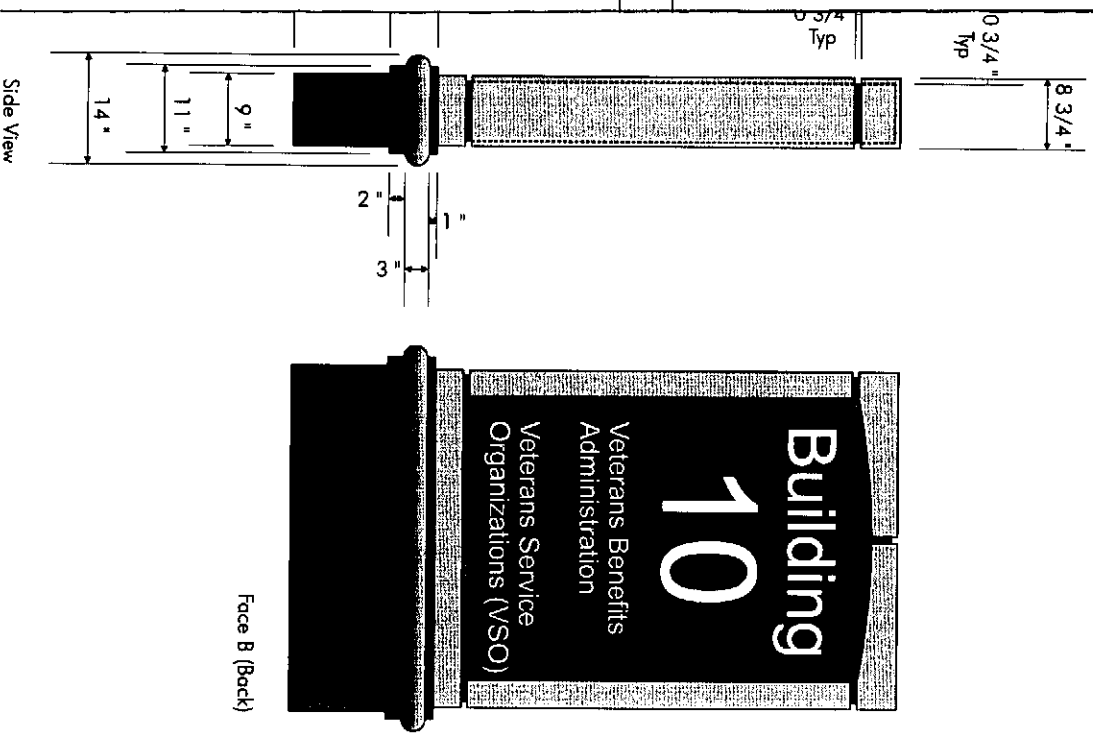

TECHNICAL SPECIFICATIONS

PRODUCT DESCRIPTION

Individual Aluminum Symbol

PART A


Specs: 3/8" thick router cut aluminum symbol

Size: 44" h

Color: Matthews Teal MP00946

Note: Stud mount flush to wall

Technical Drawing / Visual Example
Scale 3/4" = 1'

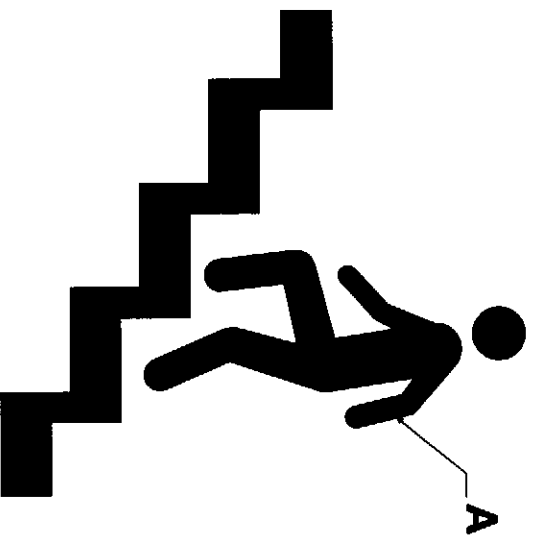

TECHNICAL SPECIFICATIONS



412.563.5657
signplanting.com
All Rights Reserved



800.777.4310
290signs.com

PRODUCT DESCRIPTION

Individual Aluminum Symbol

PART A


Specs: 3/8" thick router cut aluminum symbol

Size: 44"h

Color: Matthews Teal MP00946

Note: Stud mount flush to wall

Technical Drawing / Visual Example
Scale 3/4" = 1'

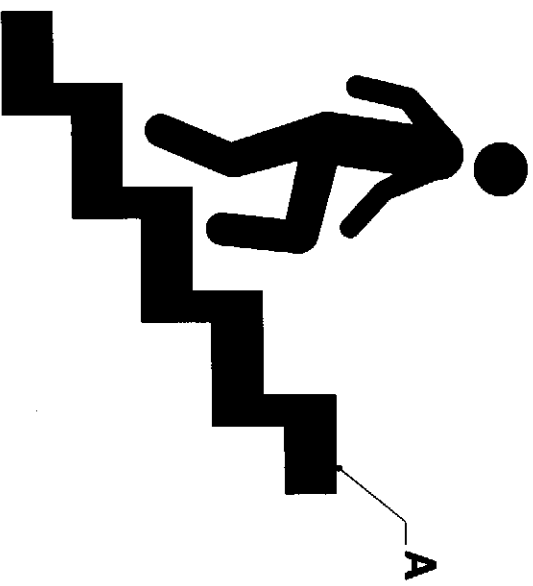

TECHNICAL SPECIFICATIONS

PRODUCT DESCRIPTION

Aluminium Cabinet

PART A

Specs: 1" thick rigid aluminum cabinet assembly
w/surface applied vinyl copy

Size: 38" h x 246" w

Color: Matthews Teal MP00946



Copy: Line 1

Size: 13" centered

Font: Helvetica Regular (HRC)

Color: Scotchlite Reflective White 280-10

Visual Example

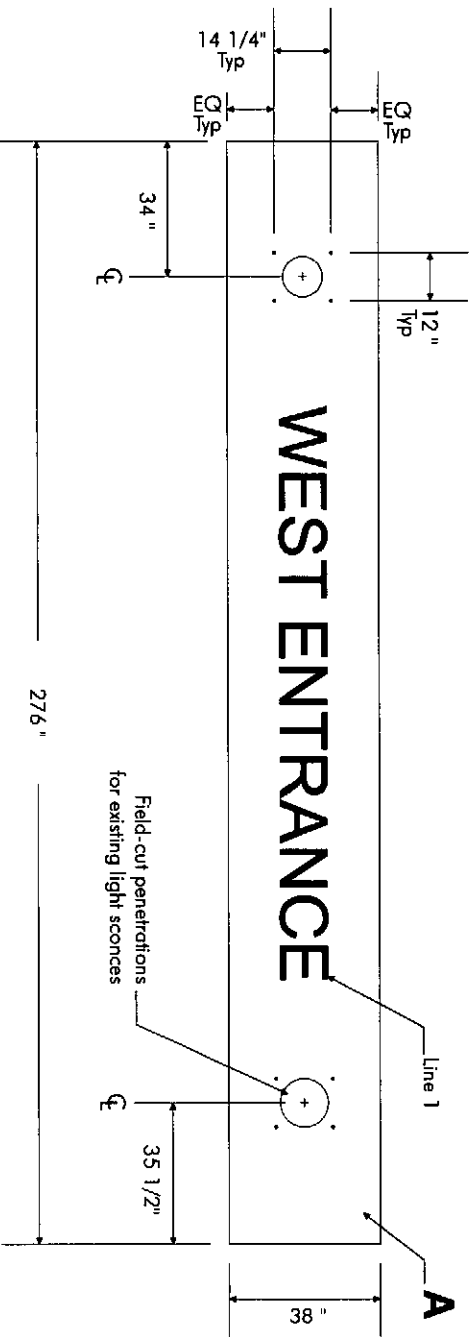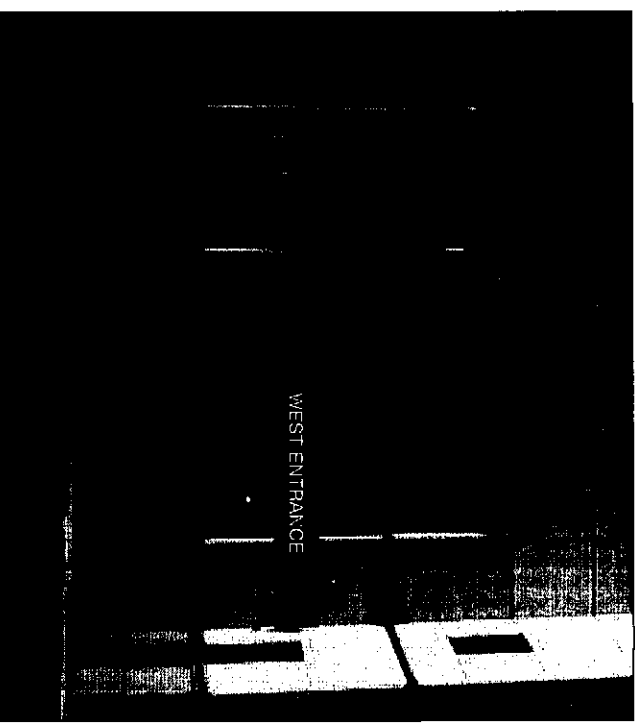

Technical Drawing / Visual Example

TECHNICAL SPECIFICATIONS

PRODUCT DESCRIPTION

Aluminum Cabinet

PART A

Specs: 1" thick rigid aluminum cabinet assembly


Size: 38"h x 246"w

Color: Matthews Teal MP00946


NOTE

Exact measurements MUST BE verified prior to fabrication

Visual Example

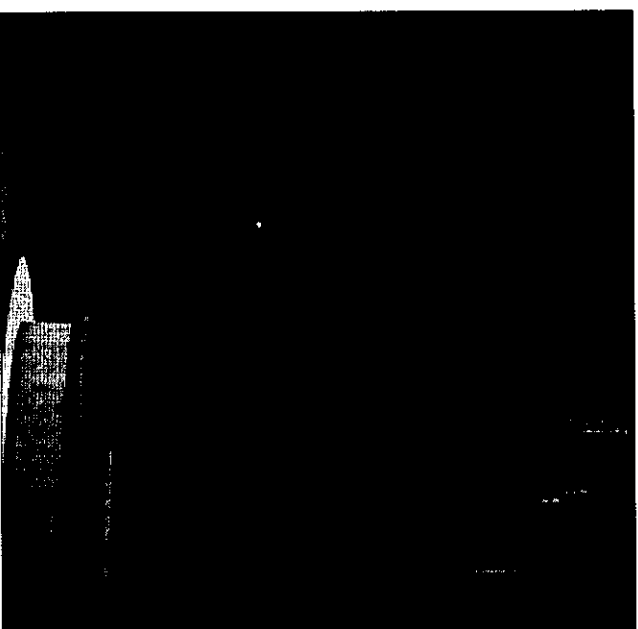

Technical Drawing / Visual Example
Scale 1/4" = 1'

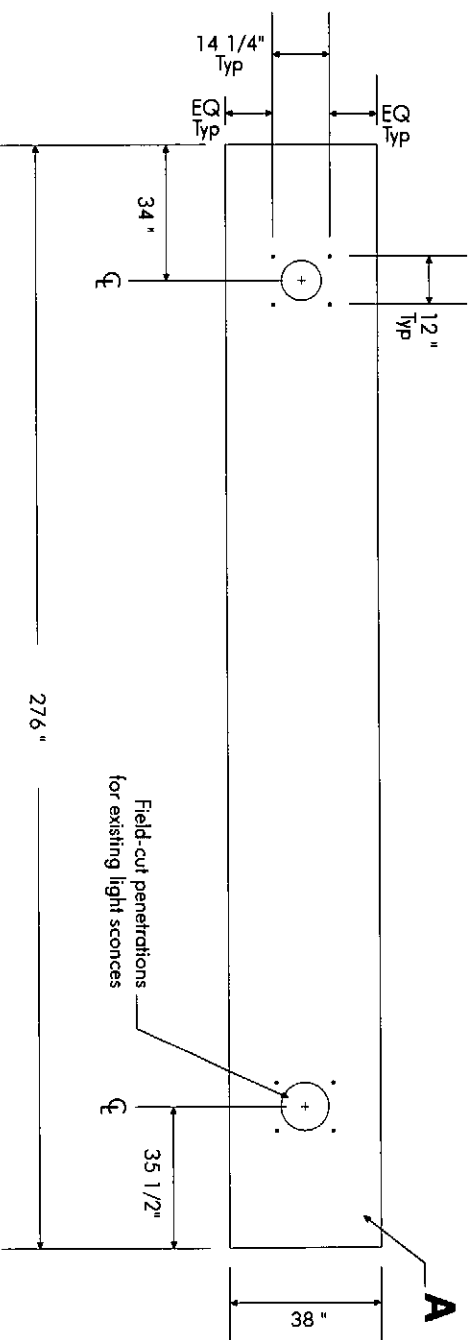

**Exterior Sign
Message Schedule**

Dept. of Veterans Affairs
West Palm Beach VA Med. Ctr.
West Palm Beach, FL

Sign	Sign Type	Copy Line	Message	Mt	Notes
E1	X1.1	1 2 3 4 5 6 7 8 9 10 11	(sym AR RT) Community Living Center Fisher House Parking Veterans Service Org. (VSO) (sym AR UP) Main Entrance Ambulance Entrance Chapel Parking	X	
E2	INSTALL NOTE			NA	remove existing sign
E3	X1.1	1 2 3 4 5 6 7 8 9 10 11	(sym AR RT) Main Entrance Ambulance Entrance Chapel Parking (sym AR UP) Contractor Parking Loading Dock Parking	X	
E4	INSTALL NOTE			NA	remove existing directional sign
E5	X2.1	1 2 3 4 5 6 7 8	(sym AR RT) Contractor Parking Loading Dock Parking	X	
E6	INSTALL NOTE			NA	remove existing directional sign
E7	X2.2	1 2 3 4 5 6 7 8	(sym AR RT) EXIT to Blue Heron Blvd.	X	

**Exterior Sign
Message Schedule**

Dept. of Veterans Affairs
West Palm Beach VA Med. Ctr.
West Palm Beach, FL

Sign	Sign Type	Copy Line	Message	Mt	Notes
E8	X2.1	1 (sym AR UP) 2 Main Hospital 3 Parking 4 5 (sym AR RT) 6 Exit to Military Trail 7 8		X	
E9	INSTALL NOTE			NA	remove existing exit sign
E10	INSTALL NOTE			NA	remove existing LOT 11 sign
E11	INSTALL NOTE			NA	remove existing bus sign
E12	X6.1	1a (sym BUS) 2a Medical Center 3a Shuttle Bus 4a Shuttle service every 5a 15 minutes 6a 7am - 5pm 1b (sym BUS) 2b Medical Center 3b Shuttle Bus 4b Shuttle service every 5b 15 minutes 6b 7am - 5pm		X	place sign so as not to be obscured by parked vehicles
E13	INSTALL NOTE			NA	remove existing LOT 18 sign
E14	X3.1	1a PARKING LOT 2a 18 3a General 4a Parking 5a 1b PARKING LOT 2b 18 3b General 4b Parking 5b		X	
E15	INSTALL NOTE			NA	remove existing directional sign
E16	NOT USED				
E17	INSTALL NOTE			NA	remove existing Shuttle sign

**Exterior Sign
Message Schedule**

**Dept. of Veterans Affairs
West Palm Beach VA Med. Ctr.
West Palm Beach, FL**

Sign	Sign Type	Copy Line	Message	Mt	Notes
E18	X6.1	1a 2a 3a 4a 5a 6a	(sym BUS) Medical Center Shuttle Bus Shuttle service every 15 minutes 7am - 5pm	X	
E19	X4.1	1a 2a 3a 4a 5a	(sym AR UP) Shuttle Bus Stop (sym BUS) (sym AR RT) Walkway to Medical Center	X	
E20	X4.1	1a 2a 3a 4a 5a 1b 2b 3b 4b 5b	(sym AR UP) Shuttle Bus Stop (sym BUS) To Medical Center (sym AR UP) Parking Lots 17 & 18	X	
E21	X6.1	1a 2a 3a 4a 5a 6a	(sym BUS) Medical Center Shuttle Bus Shuttle service every 15 minutes 7am - 5pm	X	
E22	INSTALL NOTE			NA	remove existing Shuttle sign
E23	INSTALL NOTE			NA	remove existing LOT 17 sign
E24	INSTALL NOTE			NA	remove existing patient & visitor sign

**Exterior Sign
Message Schedule**

**Dept. of Veterans Affairs
West Palm Beach VA Med. Ctr.
West Palm Beach, FL**

Sign	Sign Type	Copy Line	Message	Mt	Notes
E25	X6.1	1a 2a 3a 4a 5a 6a	(sym BUS) Medical Center Shuttle Bus Shuttle service every 15 minutes 7am - 5pm	X	place adjacent to crosswalk
		1b 2b 3b 4b 5b 6b	(sym BUS) Medical Center Shuttle Bus Shuttle service every 15 minutes 7am - 5pm		
E26	X3.1	1a 2a 3a 4a 5a	PARKING LOT 11 Patients & Visitors Only	X	place on corner near stop sign
		1b 2b 3b 4b 5b	PARKING LOT 11 Patients & Visitors Only		
E27	INSTALL NOTE			NA	remove existing sign
E28	X3.1	1a 2a 3a 4a 5a	PARKING LOT 17 Patients & Visitors Only	X	place on corner near stop sign
		1b 2b 3b 4b 5b	PARKING LOT 17 Patients & Visitors Only		
E29	INSTALL NOTE			NA	remove existing Right Lane sign

**Exterior Sign
Message Schedule**

Dept. of Veterans Affairs
West Palm Beach VA Med. Ctr.
West Palm Beach, FL

Sign	Sign Type	Copy Line	Message	Mt	Notes
E30	X3.3	1 2 3 4 5 6 7	(sym AR UR) Main Entrance Chapel Parking	X	
E31	INSTALL NOTE			NA	remove existing LOT 17 sign
E32	X3.1	1a 2a 3a 4a 5a	PARKING LOT 17 Patients & Visitors Only	X	replace existing sign
		1b 2b 3b 4b 5b	PARKING LOT 17 Patients & Visitors Only		
E33	INSTALL NOTE			NA	remove existing directional sign
E34	X2.1	1 2 3 4 5 6 7 8	(sym AR UP) Community Living Center Fisher House Veterans Benefits Admin. Veterans Service Org. (VSO)	X	
E35	X4.1	1a 2a 3a 4a 5a	(sym AR UP) Walkway to Medical Center Steps to Medical Center (sym SUP)	X	
		1b 2b 3b 4b 5b	(sym AR UP) Parking Lots 11, 17 and 18		

**Exterior Sign
Message Schedule**

Dept. of Veterans Affairs
West Palm Beach VA Med. Ctr.
West Palm Beach, FL

Sign	Sign Type	Copy Line	Message	Mt	Notes
E36	X4.1	1a 2a 3a 4a 5a 1b 2b 3b 4b 5b	(sym AR LF) Steps to Medical Center (sym SUP) Staff Entry (sym AR UP) Shuttle Bus Stop (sym BUS) Parking Lots 11, 17, 18	X	
E37	INSTALL NOTE			NA	remove existing Main Hospital sign
E38	X10.2		(see ST for copy & layout)	P	see concept drawings for placement
E39	LET.1	1a	STAFF ENTRY	Y/3	see concept drawings for placement
E40	X10.1		(see ST for copy & layout)	P	see concept drawings for placement
E41	X12.1	1 2	(sym AR LF) Fisher House	X	
E42	INSTALL NOTE			NA	remove existing LOT 10 sign
E43	X3.1	1a 2a 3a 4a 5a 1b 2b 3b 4b 5b	PARKING LOT 10 Employee Parking Only PARKING LOT 10 Employee Parking Only	X	cut or bore concrete and direct imbed posts, patch concrete slab, finish flush to existing slab elevation
E44	INSTALL NOTE			NA	remove existing Fisher House sign
E45	X9.1	1 2 3 4	Fisher House	X	replace existing sign

**Exterior Sign
Message Schedule**

**Dept. of Veterans Affairs
West Palm Beach VA Med. Ctr.
West Palm Beach, FL**

Sign	Sign Type	Copy Line	Message	Mt	Notes
E46	X4.2	1 2 3 4 5	(sym AR RT) Fisher House Parking	X	
E47	INSTALL NOTE X9.2			NA	remove existing parking sign
E48	X9.2	1 2 3 4 5 6 7	Building 7 I.G. Building	X	
E49	INSTALL NOTE X6.1			NA	remove existing Shuttle sign
E50	X6.1	1a 2a 3a 4a 5a 6a	(sym BUS) Medical Center Shuttle Bus Shuttle service every 15 minutes 7am - 5pm	X	
E51	INSTALL NOTE X9.2			NA	remove existing Bldg 10 sign
E52	X9.2	1a 2a 3a 4a 5a 6a 7a	Building 10 Veterans Benefits Administration Veterans Service Organizations (VSO)	X	place in planted area adjacent to doorway
E53	INSTALL NOTE	1b 2b 3b 4b 5b 6b 7b	Building 10 Veterans Benefits Administration Veterans Service Organizations (VSO)	NA	remove existing LOT 20 sign

**Exterior Sign
Message Schedule**

Dept. of Veterans Affairs
West Palm Beach VA Med. Ctr.
West Palm Beach, FL

Sign	Sign Type	Copy Line	Message	Mt	Notes
E54	X3.2	1a 2a 3a 4a 5a	PARKING LOT 20 General Parking	X	
		1b 2b 3b 4b 5b	PARKING LOT 20 General Parking		
E55	X3.1	1a 2a 3a 4a 5a	PARKING LOT 15 Patients & Visitors Only	X	place far enough from roadway so as not to obscure existing building signage from northern approach
		1b 2b 3b 4b 5b	PARKING LOT 15 Patients & Visitors Only		
E56	INSTALL NOTE			NA	remove existing LOT 16 sign
E57	INSTALL NOTE			NA	remove existing LOT 16 sign
E58	X3.1	1a 2a 3a 4a 5a	PARKING LOT 15 Patients & Visitors Only	X	replace existing post sign
		1b 2b 3b 4b 5b	PARKING LOT 15 Patients & Visitors Only		
E59	INSTALL NOTE			NA	remove existing LOT 16 sign

**Exterior Sign
Message Schedule**

**Dept. of Veterans Affairs
West Palm Beach VA Med. Ctr.
West Palm Beach, FL**

Sign	Sign Type	Copy Line	Message	Mt	Notes
E60	X3.1	1a 2a 3a 4a 5a	PARKING LOT 16 Employee Parking Only	X	replace existing post sign
		1b 2b 3b 4b 5b	PARKING LOT 16 Employee Parking Only		
E61	INSTALL NOTE			NA	remove existing sign
E62	X2.1	1 2 3 4 5 6 7 8	(sym AR RT) Community Living Center Parking (sym AR LF) Veterans Benefits Admin. Veterans Service Org. (VSO)	X	
E63	INSTALL NOTE			NA	remove existing directional sign
E64	X3.3	1a 2a 3a 4a 5a 6a 7a	(sym AR RT) Exit To Bee Line Hwy.	X	
E65	INSTALL NOTE			NA	remove existing directional sign

**Exterior Sign
Message Schedule**

Dept. of Veterans Affairs
West Palm Beach VA Med. Ctr.
West Palm Beach, FL

Sign	Sign Type	Copy Line	Message	Mt	Notes
E66	X3.3	1a 2a 3a 4a 5a 6a 7a	(sym AR UP) Dockmaster (sym AR UL) Contractor Parking	X	
		1b 2b 3b 4b 5b 6b 7b	(sym AR LF) Exit To Blue Heron Blvd. (sym AR UR) Exit To Bee Line Hwy.		
E67	INSTALL NOTE			NA	remove existing directional sign
E68	X2.1	1 2 3 4 5 6 7 8	(sym AR UR) Dockmaster Contractor Parking (sym AR UP) Community Living Center Veterans Benefits Admin. Veterans Service Org. (VSO)	X	
E69	INSTALL NOTE			NA	remove existing sign
E70	X3.3	1 2 3 4 5	(sym AR RT) Exit To Blue Heron Blvd.	X	
E71	INSTALL NOTE			NA	remove existing directional sign
E72	X1.1	1 2 3 4 5 6 7 8 9 10 11	(sym AR UP) Exit To Blue Heron Blvd. (sym AR RT) Community Living Center Contractor Parking Veterans Benefits Admin. Veterans Service Org. (VSO)	X	

**Exterior Sign
Message Schedule**

**Dept. of Veterans Affairs
West Palm Beach VA Med. Ctr.
West Palm Beach, FL**

Sign	Sign Type	Copy Line	Message	Mt	Notes
E73	INSTALL NOTE			NA	remove existing LOT 12 sign
E74	X3.1	1a 2a 3a 4a 5a 1b 2b 3b 4b 5b	PARKING LOT 12 Patients & Visitors Only PARKING LOT 12 Patients & Visitors Only	X	replace existing post sign
E75	X6.1	1a 2a 3a 4a 5a 6a 1b 2b 3b 4b 5b 6b	(sym BUS) Medical Center Shuttle Bus Shuttle service every 15 minutes 7am - 5pm (sym BUS) Medical Center Shuttle Bus Shuttle service every 15 minutes 7am - 5pm	X	
E76	INSTALL NOTE			NA	remove existing directional sign
E77	X2.1	1 2 3 4 5 6 7 8	(sym AR RT) Main Entrance Ambulance Entrance Chapel Parking	X	
E78	NOT USED				
E79	INSTALL NOTE			NA	remove existing directional sign

**Exterior Sign
Message Schedule**

Dept. of Veterans Affairs
West Palm Beach VA Med. Ctr.
West Palm Beach, FL

Sign	Sign Type	Copy Line	Message	Mt	Notes
E80	X3.3	1 2 3 4 5 6 7	(sym AR UP) Exit to Military Trail (sym AR RT) Exit to Blue Heron Blvd.	X	
E81	INSTALL NOTE			NA	remove existing traffic sign
E82	X5.1	1 2 3 4 5	ONE VEHICLE AT A TIME	X	
E83	INSTALL NOTE			NA	remove existing traffic sign
E84	X5.1	1a 2a 3a 4a 5a	ONE VEHICLE AT A TIME	X	
		1b 2b 3b 4b 5b 6b 7b	NOTICE Patients and Visitors Use Elevators to Access Main Entrance on Level 1 Staff Access Only This Level		
E85G	INSTALL NOTE			NA	remove existing staff parking sign
E86G	X4.2	1 2 3 4 5	(sym AR RT) East Staff Parking Only	P	
E87G	LET.1	1 2	EAST GARAGE ELEVATOR	Y/3	center over doorway
E88G	INSTALL NOTE			NA	remove existing staff parking sign

**Exterior Sign
Message Schedule**

**Dept. of Veterans Affairs
West Palm Beach VA Med. Ctr.
West Palm Beach, FL**

Sign	Sign Type	Copy Line	Message	Mt	Notes
E89G	X4.2	1 2 3 4 5	(sym AR RT) Staff Parking Only	P	
E90G	INSTALL NOTE X4.2			NA	remove existing accessible parking sign
E91G	X4.2	1 2 3 4 5	(sym AR LF) Accessible & Staff Parking	P	
E92G	INSTALL NOTE X4.2			NA	remove existing accessible parking sign
E93G	X4.2	1 2 3 4 5	(sym AR LF) Accessible & Staff Parking	P	
E94G	LET.1	1 2	WEST GARAGE ELEVATOR	Y/3	center over doorway
E95G	INSTALL NOTE X4.2			NA	remove existing accessible parking sign
E96G	X4.2	1 2 3 4 5	(sym AR LF) Accessible Staff Parking Only	P	
E97G	INSTALL NOTE X4.2			NA	remove existing staff parking sign
E98G	X4.2	1 2 3 4 5	(sym AR RT) West Staff Parking Only	P	

**Exterior Sign
Message Schedule**

**Dept. of Veterans Affairs
West Palm Beach VA Med. Ctr.
West Palm Beach, FL**

Sign	Sign Type	Copy Line	Message	Mt	Notes
E99	LET.3	1	CHAPEL	Y/3	center in space available
					see concept drawings for placement
E100	X11.1	1	WEST ENTRANCE	D/3	see concept drawings for placement
E101	X11.2		(no copy)	D/3	see concept drawings for placement
E102	X3.2	1a 2a 3a 4a 5a 1b 2b 3b 4b 5b	PARKING LOT 2 Accessible Parking Only PARKING LOT 2 Accessible Parking Only	P	
E103	LET.1	1 2	WEST GARAGE ELEVATOR	Y/3	center over doorway
E104	INSTALL NOTE			NA	remove existing LOT 2 sign
E105	INSTALL NOTE			NA	remove existing directional sign
E106	X1.2	1 2 3 4 5 6 7 8 9 10 11	(sym AR LT) Main Entrance Ambulance Entrance Parking Patient Drop Off/Pickup (sym AR RT) Chapel Accessible Parking	P	
E107	INSTALL NOTE			NA	remove existing directional sign

**Exterior Sign
Message Schedule**

Dept. of Veterans Affairs
West Palm Beach VA Med. Ctr.
West Palm Beach, FL

Sign	Sign Type	Copy Line	Message	Mt	Notes
E108	X4.2	1 (sym AR RT) 2 EXIT 3 Patient Drop 4 Off/Pickup 5 6 7		P	
E109	LET.1	1 2	WEST GARAGE ELEVATOR	Y/3	center over doorway
E110	INSTALL NOTE			NA	remove existing sign
E111	X4.2	1 (sym AR LF) 2 Accessible 3 Parking (sym HCP) 4 5		P	
E112	X7.2		(see ST for copy & layout)	P	see concept drawings for placement
E113	LET.2	1 (sym AR LT) STAIRS (sym AR RT)		Y/3	center in space available
E114	X7.1		(see ST for copy & layout)	P	see concept drawings for placement
E115	LET.4	1	MAIN ENTRANCE	Y/3	see concept drawings for placement
E116	INSTALL NOTE			NA	remove existing LOT 3 sign
E117	X3.2	1a 2a 3a 4a 5a 1b 2b 3b 4b 5b	PARKING LOT 3 Patients & Visitors Only PARKING LOT 3 Patients & Visitors Only	P	
E118	LET.1	1 2	EAST GARAGE ELEVATOR	Y/3	center over doorway

**Exterior Sign
Message Schedule**

**Dept. of Veterans Affairs
West Palm Beach VA Med. Ctr.
West Palm Beach, FL**

	Sign	Sign Type	Copy Line	Message	Mt	Notes
	E119	LET.1	1 2	EAST GARAGE ELEVATOR	Y/3	center over doorway
	E120	INSTALL NOTE			NA	remove existing directional sign
	E121	X2.1	1 2 3 4 5 6 7 8	(sym AR LF) Ambulance Entrance (sym AR RT) Main Entrance Patient Drop Off Chapel Parking	X	
	E122	X4.2	1 2 3 4 5	(sym AR UL) Left Lane Ambulances Only	X	
	E123	INSTALL NOTE			NA	remove existing ambulance sign
	E124	X8.1		(see Sign Type for copy & layout)	X	
	E125	X8.2		(see Sign Type for copy & layout)	X	

