

KEY NOTES:

- A** LINEN CHUTE CONSTRUCTED PRIOR TO DEVELOPMENT OF NFPA 82 AND ROOM SERVICE OPENING REQUIREMENT NOW FOUND IN SECTION 6.2.5.1.3 OF NFPA 82-2014 EDITION (FIRST ADOPTED IN 1999 EDITION).
- B** SEE EQUIVALENCY FOR DEAD END CORRIDORS.
- C** FIRE RETARDANT TREATED WOOD PANELING.
- D** MAXIMUM 49 OCCUPANTS.



SYMBOLS LIST

- 3 HOUR FIREWALL
- 2 HOUR FIREWALL
- 1 HOUR FIREWALL
- 2 HOUR FIRE/SMOKEWALL
- 1 HOUR FIRE/SMOKEWALL
- 30 MINUTE SMOKE BARRIER
- SMOKE RESISTIVE HAZARDOUS AREA
- NON RATED SMOKE PARTITION
- NON-RATED SMOKE BARRIER (COMMUNICATING SPACE)
- NON-FIRE-RATED PARTITION
- HORIZONTAL EXIT PASSAGEWAY
- EXIT
- EXIT PASSAGEWAY
- LINEN CHUTE
- SUITE DESIGNATIONS
- AREA OPEN TO CORRIDOR - WITH SMOKE DETECTION
- AREA OPEN TO CORRIDOR - NO SMOKE DETECTION REQUIRED
- EXIT STAIR OR PASSAGEWAY
- SPRINKLER/FIRE ALARM ZONE
- MANUAL PULL STATION
- FIRE EXTINGUISHER



BUILDING 1 FIRST FLOOR NORTH

FULLY SPRINKLERED
BUSINESS OCCUPANCY

Revisions		Date	 Dept. of Veterans Affairs Health Care Center 2300 Ramsey St. Fayetteville, NC 28301	 FPC FIRE PROTECTION & CODE CONSULTANTS <small>1200 MAIN STREET INDIANAPOLIS, IN 46224 (317)486-5188</small>	Drawing Title		Client Project No.	Contract No.	Project Title		Designed By	Checked By	Drawn By	Date	Drawing No.
FP&C Proj. #:		1694.14			BUILDING 1 FIRST FLOOR NORTH		Building No. MAIN	AutoCAD File Name SOC03,04 1-1	STATEMENT OF CONDITIONS		FVO	FVO	DN	12/27/16	SOC-3
									Location VA HEALTH CARE CENTER FAYETTEVILLE, NORTH CAROLINA		Scale: NO SCALE		Sht. 4 Of 10		