



NEW ELECTRICAL PANEL
125 AMP, 208
3 ϕ

EQUIPMENT
DISCONNECT

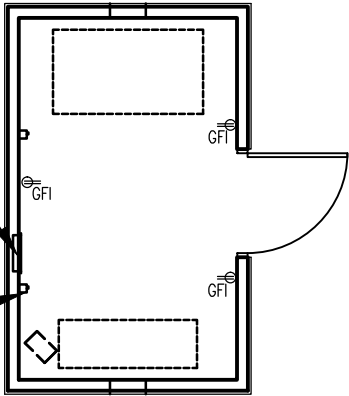

2 POWER PLAN
SCALE: 1/8" = 1'-0"

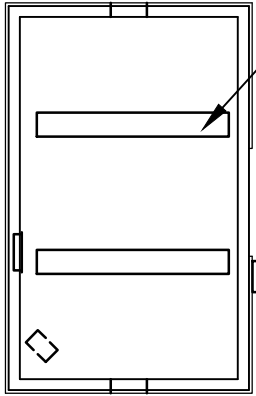

1' x 8' 2 LAMP
FIXTURE SUSPENDED
FROM CEILING

EXTERIOR FIXTURE

1 LIGHTING PLAN
SCALE: 1/8" = 1'-0"

CONSTRUCTION DOCUMENTS 4-9-2012

Revisions	Date

CONSULTANTS:


ARCHITECT/ENGINEERS:

Drawing Title
POWER AND LIGHTING PLAN
Approved Project Director

Project Title
EQUIPMENT BUILDING FOR SUPPORT OF RESEARCH LAB BUILDING 67
Location
NEW MEXICO VHACS
Date
Checked
Drawn

Project Number
501-10-316
Building Number
67/67A
Drawing Number
AS-103
Doc. of -

Office of
Construction
and Facilities
Management

 Department of
Veterans Affairs