

## SHEET NOTES

- 1/2" DOW DOWN TO ELECTRIC TRAP PRIMER (TP) EQUAL TO MIFAR MODEL WE-300. MOUNT IN WALL WITH SHUTOFF VALVE AND ACCESS PANEL.
- 1/2" FLEXIBLE "X" COPPER BELOW SLAB FROM TRAP PRIMER TO FLOOR DRAIN/FLOOR SINK TRAP PRIMER CONNECTION. NO FITTINGS OR SPIGOTS BELOW GRADE. (TYPICAL)
- CONNECT NEW 2" DOW, 1" DWH AND 1/2" DWH TO EXISTING PIPING OF EQUAL OR GREATER SIZE. FIELD VERIFY SIZES AND LOCATIONS OF EXISTING PIPING PRIOR TO BID AND CONSTRUCTION.
- 2" DOMESTIC WATER EMERGENCY SUPPLY TO HEAT EXCHANGER CABINET AND 2" DISCHARGE PIPING FROM HEAT EXCHANGER CABINET. COORDINATE PIPING LOCATION AND CONNECTION REQUIREMENTS WITH EQUIPMENT MANUFACTURER AND EQUIPMENT INSTALLATION LOCATION.
- PIPE EMERGENCY COOLING WATER DISCHARGE TO DAYLIGHT ON CONCRETE PAD.
- PIPE 1/2" OXYGEN (O2), 1/2" MEDICAL AIR (MA) AND 3/4" MEDICAL VACUUM (MV) TO WALL OUTLETS. OUTLETS SHALL BE 5'-0" ABOVE FINISHED FLOOR TO CENTERLINE OF OUTLET AT 4 1/2" SPACING CENTER TO CENTER, FROM LEFT TO RIGHT O2, MA, MV. PROVIDE BOTTLE BRACKET 4 1/2" RIGHT OF MV OUTLET.
- CONNECT NEW 1/2" O2, 1/2" MA, AND 3/4" MV TO RESPECTIVE EXISTING PIPING OF EQUAL OR GREATER SIZE. FIELD VERIFY SIZE, LOCATION AND ELEVATION OF EXISTING PIPING PRIOR TO BID AND CONSTRUCTION.

## FIRST FLOOR PLUMBING PLAN - DOMESTIC WATER

1/4" = 1'-0"

GRAPHIC SCALE

PLAN NORTH

No.	Description	Date
1	REVISION #1	3/30/17

## ARCHITECTS/ENGINEERS:



10333 Dry Creek Road  
Suite 200  
Englewood CO 80112  
(303) 246-2488  
valhallaengineering.com

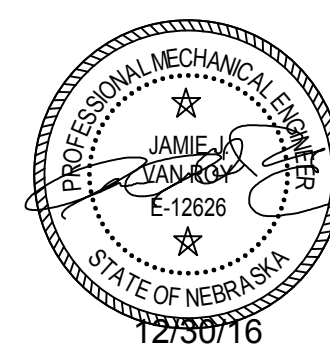
## CONSULTANTS:



802 Broadway - 5th Floor  
Kansas City MO 64105  
tele (816) 472-7722  
(303) 246-2488  
www.junkarchitects.com



10360 Ellison Circle  
Omaha, NE 68134  
(402) 991-5520  
specializedeng.com

VISN 9: MID SOUTH NETWORK  
MOUNTAIN HOME VA MEDICAL CENTER

Drawing Title:

FIRST FLOOR PLAN -  
DOMESTIC WATER

Scale:

1/4" = 1'-0"

Approved:

Project Title:

CONSTRUCT MRI  
/ PET WAITING

Building Number:

Checked by:

JVR

Drawn by:

LR

Location:

Mountain Home VA Medical Center  
809 Lamont St., Mountain Home, TN 37884

Date:

12/30/16

Project No:

621-326

Drawing Number:

P201

Sheet

Of 10

Department of  
Veterans Affairs