
 $1/4'' = 1'-0''$ 
$$\overline{1/A^*} = 1 \cdot 0^{\circ}$$

NTS

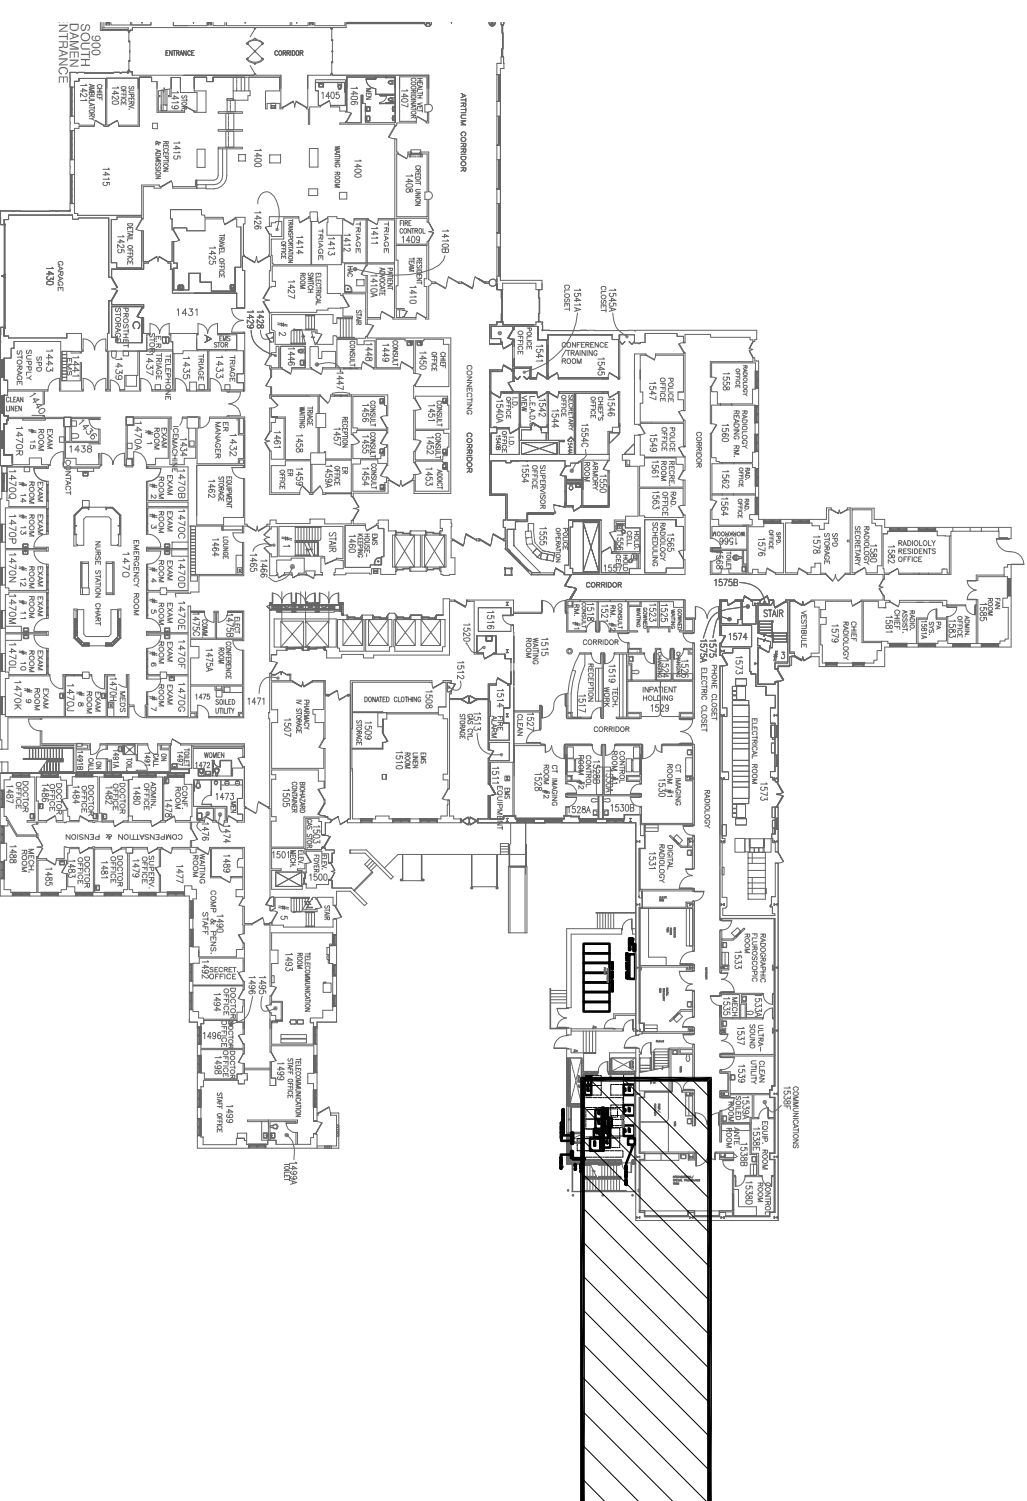

FULLY SPRINKLERED

**Construction
and Facilities
Management**