


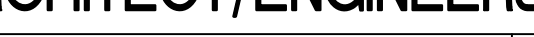


EQUIP. NO.	DESCRIPTION	LOCATION (EQUIP. OR ROOM NO.)	MODEL NO.	MANUFACTURER	QTY.	GFCI	CFCI	GFGI	MOUNTING				FIXED	MOVABLE	REMARKS	EQUIP. NO.	DESCRIPTION	LOCATION	MODEL NO.	MANUFACTURER	QTY.	GFCI	CFCI	GFGI	MOUNTING				FIXED	MOVABLE	REMARKS			
									FLOOR	WALL	CEILING	COUNTER													FLOOR	WALL	CEILING	COUNTER						
EQ1	NOT USED															EQ48	VACUUM REGULATOR	113A/113B, 118			4				X				X		INSTALL AT VACUUM OUTLETS			
EQ2	MIRROR	110, 122	B-290 2436	BOBRICK	2		X				X					EQ49	ADJUSTABLE IV STAND, NON-FERROUS	113A/113B, 118			3			X	X	X				X				
EQ3	POSTURE MIRROR	108, 109, 123	B-290 2460	BOBRICK	3		X				X					EQ50	MRI INJECTOR	118		SOLARIS / GE HEALTHCARE	1			X	X					X	ALSO REFER TO GE DRAWINGS			
EQ4	COUNTERTOP LAVATORY	110, 113, 122	AQUALYN DROP IN SINK	AMERICAN STANDARD	2		X					X	X		WITH EQ5, REFER TO PLUMBING DWGS.	EQ51	MRI COMPATIBLE STRETCHER	118			1			X	X					X				
EQ5	SOFT TRAP COVERS	110, 113, 122	ML11128	MAINLINE	5		X					X			ATTACH TO SINK TRAPS AND SUPPLY LINES	EQ52	MRI SYSTEM	118		GE HEALTHCARE	1			X	X				X		ALSO REFER TO GE DRAWINGS			
EQ6A	GOOSENECK FAUCET	EQ4 AT 110, 122	116.103.AB.1	CHICAGO FAUCETS	2		X					X			REFER TO PLUMBING DWGS.	EQ52A	MAGNET RUNDOWN UNIT	118		GE HEALTHCARE	1			X		X				X	SEE DETAIL 13/AE507, ALSO REFER TO GE DRAWINGS			
EQ6B	GOOSENECK FAUCET	EQ22A, EQ4 AT 113	116.428.AB.1	CHICAGO FAUCETS	2		X					X			REFER TO PLUMBING DWGS.	EQ53	MRI COMPATIBLE WHEELCHAIR	101, 118			2			X	X					X	VA TO SPECIFY QUANTITY			
EQ6C	MANUAL FAUCET	EQ22	B-2731-LF15	T&S BRASS AND BRONZE WORKS, INC.	1		X					X			REFER TO PLUMBING DWGS.	EQ54	OPERATOR WORKSPACE W/ LCD MONITOR	117		GE HEALTHCARE	1			X	X				X		X	ALSO REFER TO GE DRAWINGS		
EQ7	PAPER TOWEL DISPENSER	103, 110, 113, 121-123	09992	KIMBERLY-CLARK PROFESSIONAL	6		X				X	X				EQ55	OPERATOR WORKSPACE CABINET	117		GE HEALTHCARE	1			X		X				X		ALSO REFER TO GE DRAWINGS		
EQ8	GRAB BARS	108-110, 122	B-5806 x30, x42	BOBRICK	4		X				X	X				EQ56	PATIENT ALERT CONTROL BOX	117		GE HEALTHCARE	1			X	X					X		ALSO REFER TO GE DRAWINGS		
EQ9	WATER CLOSET	110, 122	WETS 2020.1302-1.28 HWS	SLOAN	2		X				X		X		REFER TO PLUMBING DWGS.	EQ57	SHIELD COOLER CABINET	119		GE HEALTHCARE	1			X	X					X		DRILL HOLES FOR MOUNTING, ALSO REFER TO GE DRAWINGS		
EQ10	TOILET TISSUE DISPENSER	110, 122	09021	KIMBERLY-CLARK PROFESSIONAL	2		X				X	X				EQ58	POWER, GRADIENT, RF CABINET	119		GE HEALTHCARE	1			X	X					X		DRILL HOLES FOR MOUNTING, ALSO REFER TO GE DRAWINGS		
EQ11	SEAT COVER DISPENSER	110, 122	B-4221	BOBRICK	2		X				X	X				EQ59	BLOWER BOX	118/EQ60		GE HEALTHCARE	1			X	X	X				X		ALSO REFER TO GE DRAWINGS		
EQ12	SANITARY NAPKIN DISPOSAL	110, 122	B-270	BOBRICK	2		X				X	X				EQ60	PEN PANEL CABINET	119		GE HEALTHCARE	1			X		X				X		SEE 10/AE506, ALSO REFER TO GE DRAWINGS		
EQ13	SOAP DISPENSER	103, 110, 113, 121-123	92148	KIMBERLY-CLARK PROFESSIONAL	6		X				X	X				EQ61	RF PENETRATION PANEL	118/119		GE HEALTHCARE	1			X		X				X		SEE 11/AE506, ALSO REFER TO GE DRAWINGS		
EQ14	HOOK	105-110, 122, 123	B-983	BOBRICK	10		X				X	X				EQ62	HEAT EXCHANGER CABINET	119		GE HEALTHCARE	1	X			X	X				X		DRILL HOLES FOR MOUNTING, ALSO REFER TO GE DRAWINGS		
EQ15	CHANGING ROOM SEAT	108, 109	9562	BRADLEY	2		X				X	X				EQ63	MAGNET MONITOR	119		GE HEALTHCARE	1			X	X					X		MOUNTED ON EQ62, SEE 17/AE507 FOR MOUNTING, ALSO REFER TO GE DRAWINGS		
EQ16	CUBICLE TRACK	113A/B	CLICKEZE OPTITRAC	INPRO	2		X					X			WHITE, (2) 7' LENGTH, (1) 8' LENGTH, (2) CE5092 BENDS, (2) CE5038 CARRIERS, (1) CE5080 END CAP. CURTAINS: SEE FINISH SCHEDULE	EQ64	MAIN DISCONNECT PANEL	119		GE HEALTHCARE	1	X				X			X		X	SEE 14/AE507 FOR MOUNTING, ALSO REFER TO GE DRAWINGS		
EQ17	MOP SINK	121	MSBID2424	FIAT PRODUCTS	1		X				X	X			REFER TO PLUMBING DWGS.	EQ65	MANUAL CRYOGEN COMPRESSOR WATER	119		GE HEALTHCARE	1			X		X				X		ALSO REFER TO GE DRAWINGS		
EQ17A	MOP SINK FAUCET	121		CHICAGO FAUCETS	1		X				X	X			REFER TO PLUMBING DWGS.	EQ66	SPT PHANTOM CABINET	118		GE HEALTHCARE	1			X	X							ALSO REFER TO GE DRAWINGS		
EQ18	UTILITY SHELF	121	B-224x36	BOBRICK	1		X				X	X				EQ67	INTEGRATED CONTINUOUS BATTERY CHARGER	119		GE HEALTHCARE	1			X		X				X		ALSO REFER TO GE DRAWINGS		
EQ19	CLINIC SERVICE SINK	103	9512.999.020	AMERICAN STANDARD	1		X				X	X			REFER TO PLUMBING DWGS.	EQ68	AUTOMATIC DOOR OPENER ACTUATOR	101			1			X		X				X		RELOCATE EXISTING ACTUATOR, SEE ELEC. DRAWINGS		
EQ20	SERVICE SINK FAUCET	103	8355.101	AMERICAN STANDARD	1		X				X	X			REFER TO PLUMBING DWGS.	EQ69	WATER FILTER	119		GE HEALTHCARE	1	X			X					X		ALSO REFER TO GE DRAWINGS		
EQ21	SERVICE SINK FLUSHOMETER	103	ROYAL MODEL 117	SLOAN	1		X					X			REFER TO PLUMBING DWGS.	EQ70	TRANSCRIPTION UNIT, STANDALONE	105			2			X				X			X	VA TO DETERMINE LOCATION		
EQ22	STAINLESS STEEL SINK	123	SLN-1921-A-GR	JUST MANUFACTURING CO.	1		X					X	X		3 HOLES, REFER TO PLUMBING DWGS.	EQ71	PACS CONSOLE, REMOTE VIEW, 2K X 2K, 2 MONITORS	105			4			X				X			X	VA TO DETERMINE LOCATION		
EQ22A	STAINLESS STEEL SINK	103	SLN-1921-A-GR	JUST MANUFACTURING CO.	1		X					X	X		1 HOLE CENTERED, REFER TO PLUMBING DWGS.	EQ72	SPHYGOMANOMETER, ANEROID	113A/113B	7670-01	WELCH ALLYN	2	X				X		X	X			VA TO DETERMINE LOCATION		
EQ23	FOOD WASTE DISPOSER	123	INSINKERATOR BADGER 5	EMERSON	1		X					X			AT SINK DRAIN, REFER TO PLUMBING DWGS.	EQ73	VITAL SIGNS MONITOR	113A/113B	DASH 4000	WIPRO GE HEALTHCARE	2	X				X				X		VA TO DETERMINE LOCATION		
EQ24	TV BRACKET	101	PLAV60-UNL	PEERLESS-AV	1		X				X	X			SEE MOUNTING DET. 8/AE506	EQ74	INFUSION PUMP, VOLUMETRIC, MULTIPLE LINE	EQ49			3			X		X				X		MOUNTED ON IV STAND IN 113A/B AND 118		
EQ25	BULLETIN BOARD	123	B363T	QUARTET	1		X				X	X			3'W X 2'H	EQ75	MOBILE STRETCHER, CRS, 9 POSITION	113A/113B			2			X	X						X			
EQ26	DRINKING FOUNTAIN	101	H1011.8	HAWS	1		X				X	X			REFER TO PLUMBING DWGS.	EQ76	PULSE OXIMETER	113A/113B			3			X							X	VA TO DETERMINE LOCATION		
EQ27	HEADWALL RAIL SYSTEM WITH BED LOCATOR	113A/B	BASIS HORIZONTAL 24"x60" ON-WALL	HILL-ROM	2		X				X	X			PANEL FINISH: WILSONART LIGHT OAK	EQ77	MRI COMPATIBLE CRASH CART	113			1			X	X						X			
EQ28	WOOD LOCKERS (2-TIER)	108, 109, 123	WD8000, MODEL B	HOLLMAN	5		X				X	X			MAPLE AMBER, WHITE INTERIOR, KEYLESS LOCK AT 108 & 109 AND KEYED LOCK AT 123, WOOD BASE, SLOPED TOP	EQ78	LINEN SUPPLY CART	111	C12DWC-001 WITH (1) NADHR-004 & (4) S1D-NEUTRAL	UNICELL	1	X			X					X		WITHIN LINEN ALCOVE AT CORRIDOR 111		
EQ28A	WOOD LOCKERS (3-TIER)	111	WD8000, MODEL C	HOLLMAN	4		X				X	X			MAPLE AMBER, WHITE INTERIOR, KEYLESS LOCK, WOOD BASE	EQ79	STORAGE SHELVING	111	CT372.10N.LU WITH (20) CT523	HERMAN MILLER HEALTHCARE	1	X								X		WITHIN LINEN ALCOVE AT CORRIDOR 111		
EQ29	LITERATURE/MAGAZINE RACK	101	487-2P	PETER PEPPER PRODUCTS	2		X				X					EQ80A	SUPPLY LOCKER W/ SHELVES	104	C12D-001	UNICELL	3	X				X				X		VA TO DETERMINE LOCATION.		
EQ30	L-SHAPED GRAB BAR	101	3875	AMERICAN SPECIALTIES, INC.	2		X				X	X				EQ80B	GENERAL SUPPLY LOCKER	104	C27D-001	UNICELL	2	X				X				X		COMPONENTS OF EACH LOCKER LISTED ON AE104.		
EQ31	SEMI RECESSED FIRE EXTINGUISHER CABINET W/ FIRE EXTINGUISHER	111, 120	1017G17 W/ EXTINGUISHER COSMIC 5E	JL INDUSTRIES - AMBASSADOR STEEL	2		X				X	X			WITH "FIRE EXTINGUISHER" DECAL. SEE DETAIL 5/AE506.	EQ80C	MED SURG SUPPLY LOCKER	103, 104	C27D-001	UNICELL	5	X				X				X				
EQ31																EQ81	ROLL UP DOOR	101/102	CD8-2	COOKSON	2			X		X		X		X		SEE WINDOW SCHEDULE ON AE601		
EQ32	WASTEPAPER BASKET	101, 102, 104-107, 110, 113, 114, 117, 119, 122, 123			13			X					X			EQ82	NOT USED					1				X	X					X	VA TO DETERMINE LOCATION	
EQ33	CLOCK, BATTERY, 12" DIAMETER	101, 102, 105, 106, 107, 113, 117, 123	SNS4Z155	PRIMEX WIRELESS	8		X				X	X				EQ83	32 GALLON TRASH CAN W/LID	103	H-1045GR WITH H-1048GR	RUBBERMAID	1				X	X						X	VA TO DETERMINE LOCATION	
EQ34	TV/VCR COMBINATION	101			1			X			X				COMPATIBLE WITH EQ24	EQ84	MOBILE LINEN HAMPER W/ LID	103	CL-H-41	UNIVERSAL MEDICAL	1				X	X						X	VA TO DETERMINE LOCATION	
EQ35	TELEPHONE, DESK, MULTIPLE LINE	102			2			X			X		X			EQ85	INFECTIOUS WASTE BAG FRAME W/ LID	103	CL-H-41R	UNIVERSAL MEDICAL	1				X	X							X	VA TO DETERMINE LOCATION
EQ36	TELEPHONE, DESK, 1 LINE	105, 106, 107, 114, 117			6			X				X				EQ86	JANITOR'S CART	121			1				X	X						X		
EQ37	TELEPHONE, WALL, 1 LINE	103, 119, 123			3			X			X	X				EQ87	MOP BUCKET W/ WRINGER, 26 QT.	121			1				X	X						X		
EQ38	FILING CABINET	102			3			X			X	X				EQ88	COFFEE BREWER	123			1				X	X						X		
EQ39	PAPER SHREDDER	102			1			X			X					EQ89	REFRIGERATOR	123			1				X	X						X		
EQ40	CHART HOLDER	102			1			X								EQ90	MICROWAVE	123			1				X					X		X		
EQ41	COMPUTER W/ FLAT PANEL MONITOR	102, 106, 107			4			X					X	X																				
EQ42	IMPRINTER, DATA RECORD	102			1			X				X	X																					
EQ43	PRINTER/COPIER/FAX COMBINATION	102, 105-107, 114, 117			6			X				X	X																					
EQ44	SHARPS DISPOSAL W/ GLOVE DISPENSER	103, 113A, 118	85161H & 8555SA	COVIDIEN	3			X				X																						
EQ45	FOOTSTOOL, NON-FERROUS	118			1			X			X	X	X																					
EQ46	FLOWMETER, AIR	113A/113B, 118			4			X			X	X	X																					
EQ47	FLOWMETER, OXYGEN	113A/113B, 118			4			X			X		X																					
* NOTES: 1. THE PRODUCTS INDICATED ARE FOR BASIS OF DESIGN. CONTRACTOR MAY SUBMIT AN EQUIVALENT PRODUCT FOR APPROVAL. 2. PROVIDE BACKING FOR WALL MOUNTED EQUIPMENT, INCLUDING GFGI EQUIPMENT. 3. ALL PRODUCTS MUST BE "MADE IN AMERICA" OR "BUY AMERICAN ACT COMPLIANT". IF NOT, SUBSTITUTE WITH APPROVED EQUAL PRODUCT. 4. FOR MORE INFORMATION ON GFGI OR GFCI EQUIPMENT, REFER TO PROJECT BOOK/DESIGN NARRATIVE FOR VA EQUIPMENT LIST (PG-18-5). 5. GE HEALTHCARE PRODUCTS ARE PURCHASED UNDER A SEPARATE CONTRACT, BUT SHALL BE INSTALLED AS PART OF THIS PROJECT. CONTRACTOR TO COORDINATE, INSTALL UTILITIES, PROVIDE ANCHORAGE AND SEISMIC ANCHORAGE, DRILL HOLES FOR MOUNTING, ETC. 6. FOR ITEMS INTERFACING WITH GOVERNMENT FURNISHED EQUIPMENT, VERIFY COMPATIBILITY. FOR EXAMPLE, GOVERNMENT FURNISHED TV AND CFCI TV BRACKET. 7. FOR COUNTERTOP EQUIPMENT REQUIRING POWER FROM OUTLETS BELOW COUNTER, PROVIDE GROMMET HOLE AND COVER AS DIRECTED BY GOVERNMENT. 8. VERIFY MANUFACTURER AND MODEL NUMBER OF ALL GFGI & GFCI EQUIPMENT WITH THE GOVERNMENT PRIOR TO FABRICATION/INSTALLATION.																																		

\* NOTES: 1. THE PRODUCTS INDICATED ARE FOR BASIS OF DESIGN, CONTRACTOR MAY SUBMIT AN EQUIVALENT PRODUCT FOR APPROVAL.  
2. PROVIDE BACKING FOR WALL MOUNTED EQUIPMENT, INCLUDING GFCI EQUIPMENT.  
3. ALL PRODUCTS MUST BE "MADE IN AMERICA" OR "BUY AMERICAN ACT COMPLIANT". IF NOT, SUBSTITUTE WITH APPROVED EQUIV PRODUCT.  
4. FOR MORE INFORMATION ON GFCI OR GFCI EQUIPMENT, REFER TO PROJECT BOOK/DESIGN NARRATIVE FOR VA EQUIPMENT LIST (PG-18-5).  
5. GE HEALTHCARE PRODUCTS ARE PURCHASED UNDER A SEPARATE CONTRACT, BUT SHALL BE INSTALLED AS PART OF THIS PROJECT. CONTRACTOR TO COORDINATE, INSTALL UTILITIES, GROUPE AND SERVICE EQUIPMENT, ETC.  
6. FOR ITEMS INTERFACING WITH GOVERNMENT FURNISHED EQUIPMENT, VERIFY COMPATIBILITY. FOR EXAMPLE, GOVERNMENT FURNISHED TV AND GFCI TV BRACKET.  
7. FOR COUNTERTOP EQUIPMENT REQUIRING POWER FROM OUTLETS BELOW COUNTER, PROVIDE GROMMET HOLE AND COVER AS DIRECTED BY GOVERNMENT.  
8. VERIFY MANUFACTURER AND MODEL NUMBER OF ALL GFCI & GFCI EQUIPMENT WITH THE GOVERNMENT PRIOR TO FABRICATION/INSTALLATION.

		ARCHITECT/ENGINEERS/CONSULTANTS:						Drawing Title EQUIPMENT SCHEDULE		Project Title MRI RENOVATION AND EXPANSION		Project Number 600-CSI-101		Office of Facilities Management			
										Building Number 160		Drawing Number AE602				 Department of Veterans Affairs	
 RESPONSE TO PRE-BID RFI 002  ADDENDUM A		4/03/2017 2/10/2017 Date						Location VA LONG BEACH HEALTHCARE SYSTEM 5901 EAST SEVENTH ST. LONG BEACH, CA 90822		Date APRIL 03, 2017		Checked RK		Drawn			