


one-eighth inch = one foot
0 4 8 16
one-quarter inch = one foot
0 4 8
three-eighths inch = one foot
0 4
one-half inch = one foot
0 4
three-quarters inch = one foot
0 2 4
one inch = one foot
0 2 4 6
one and one-half inches = one foot
0 6 12
three inches = one foot
0 6 12

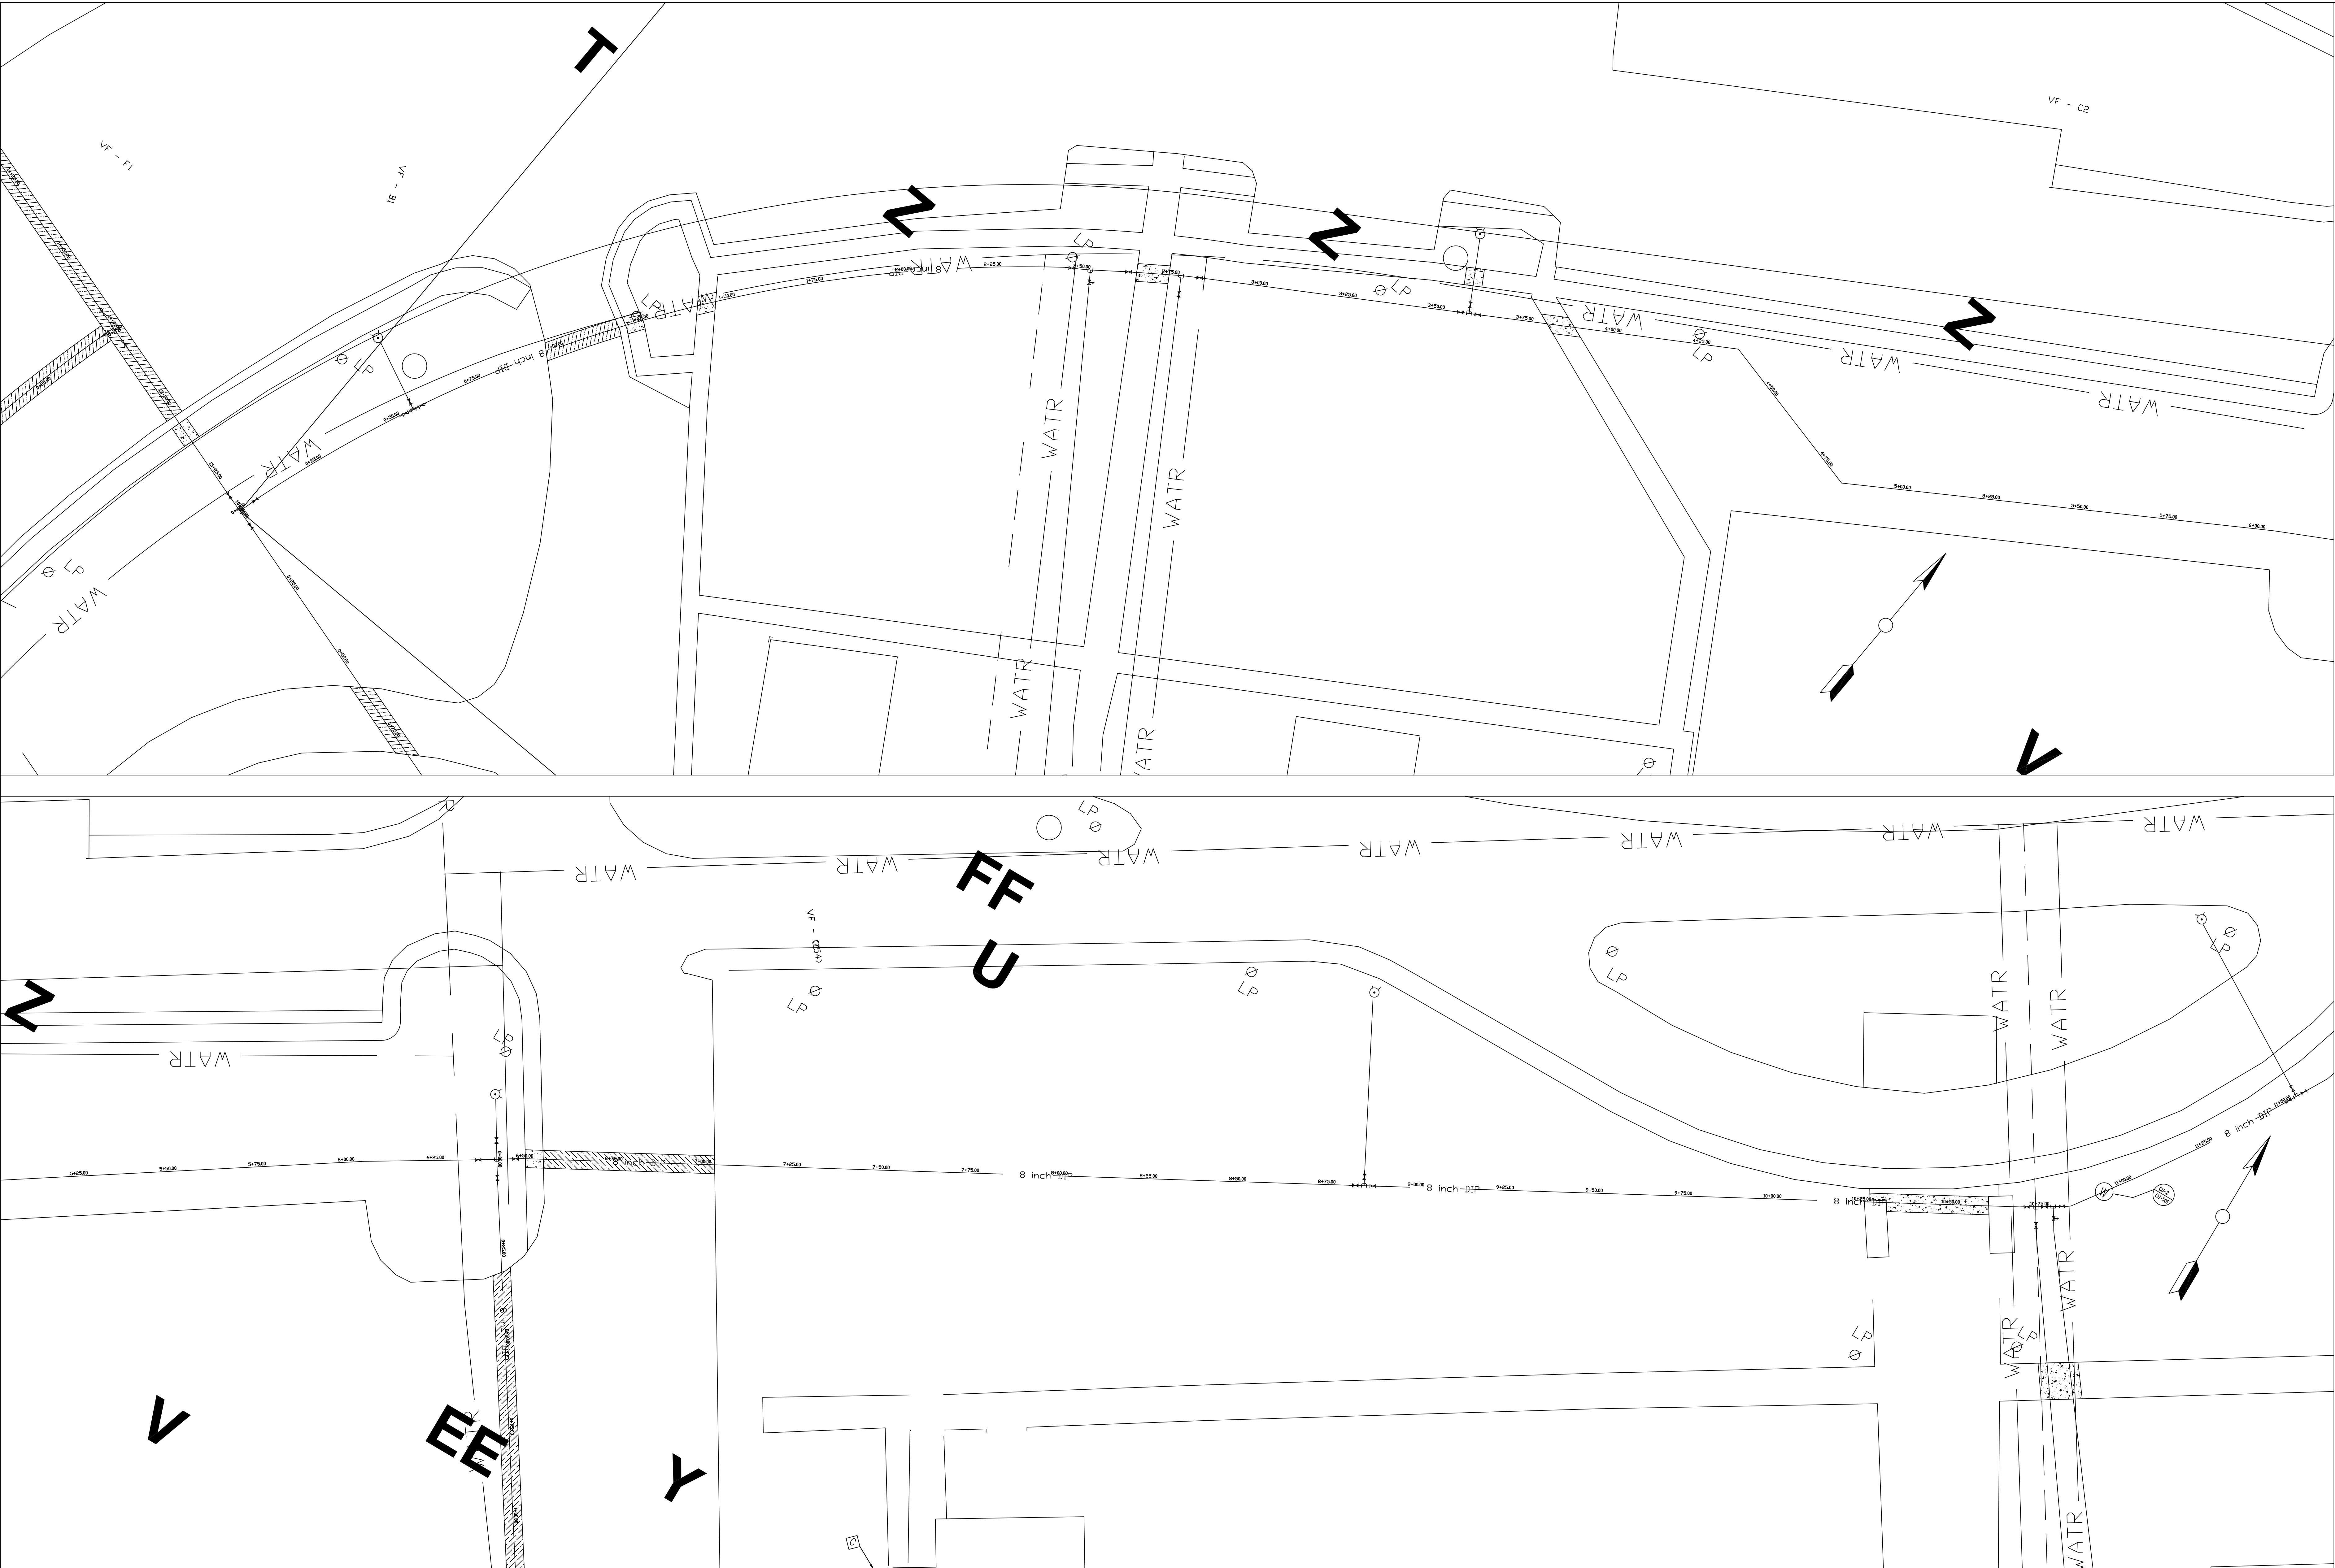

						Approved: Safety Manager		Drawing Title PIPELINE ALIGNMENT C sta 0+00 to sta 11+50	Project Title UPGRADE WATER DISTRIBUTION	Date 04-02-12	Veterans Affairs		
						Approved: GEMS COORDINATOR				Project No. 658-12-104			
						Approved: Infection Control Officer	Approved: Chief of Staff	Approved: Chief of Facility Management Svc.	Building Number	Checked		Drawn EBC	DRAWING NO. CU-106 2559
						Approved: ENERGY ENGINEER	Approved: Associate Director	Approved: Medical Center Director	Location VAMC SALEM, VA.			Sheet 9 Of 22	
Revisions	Date												