
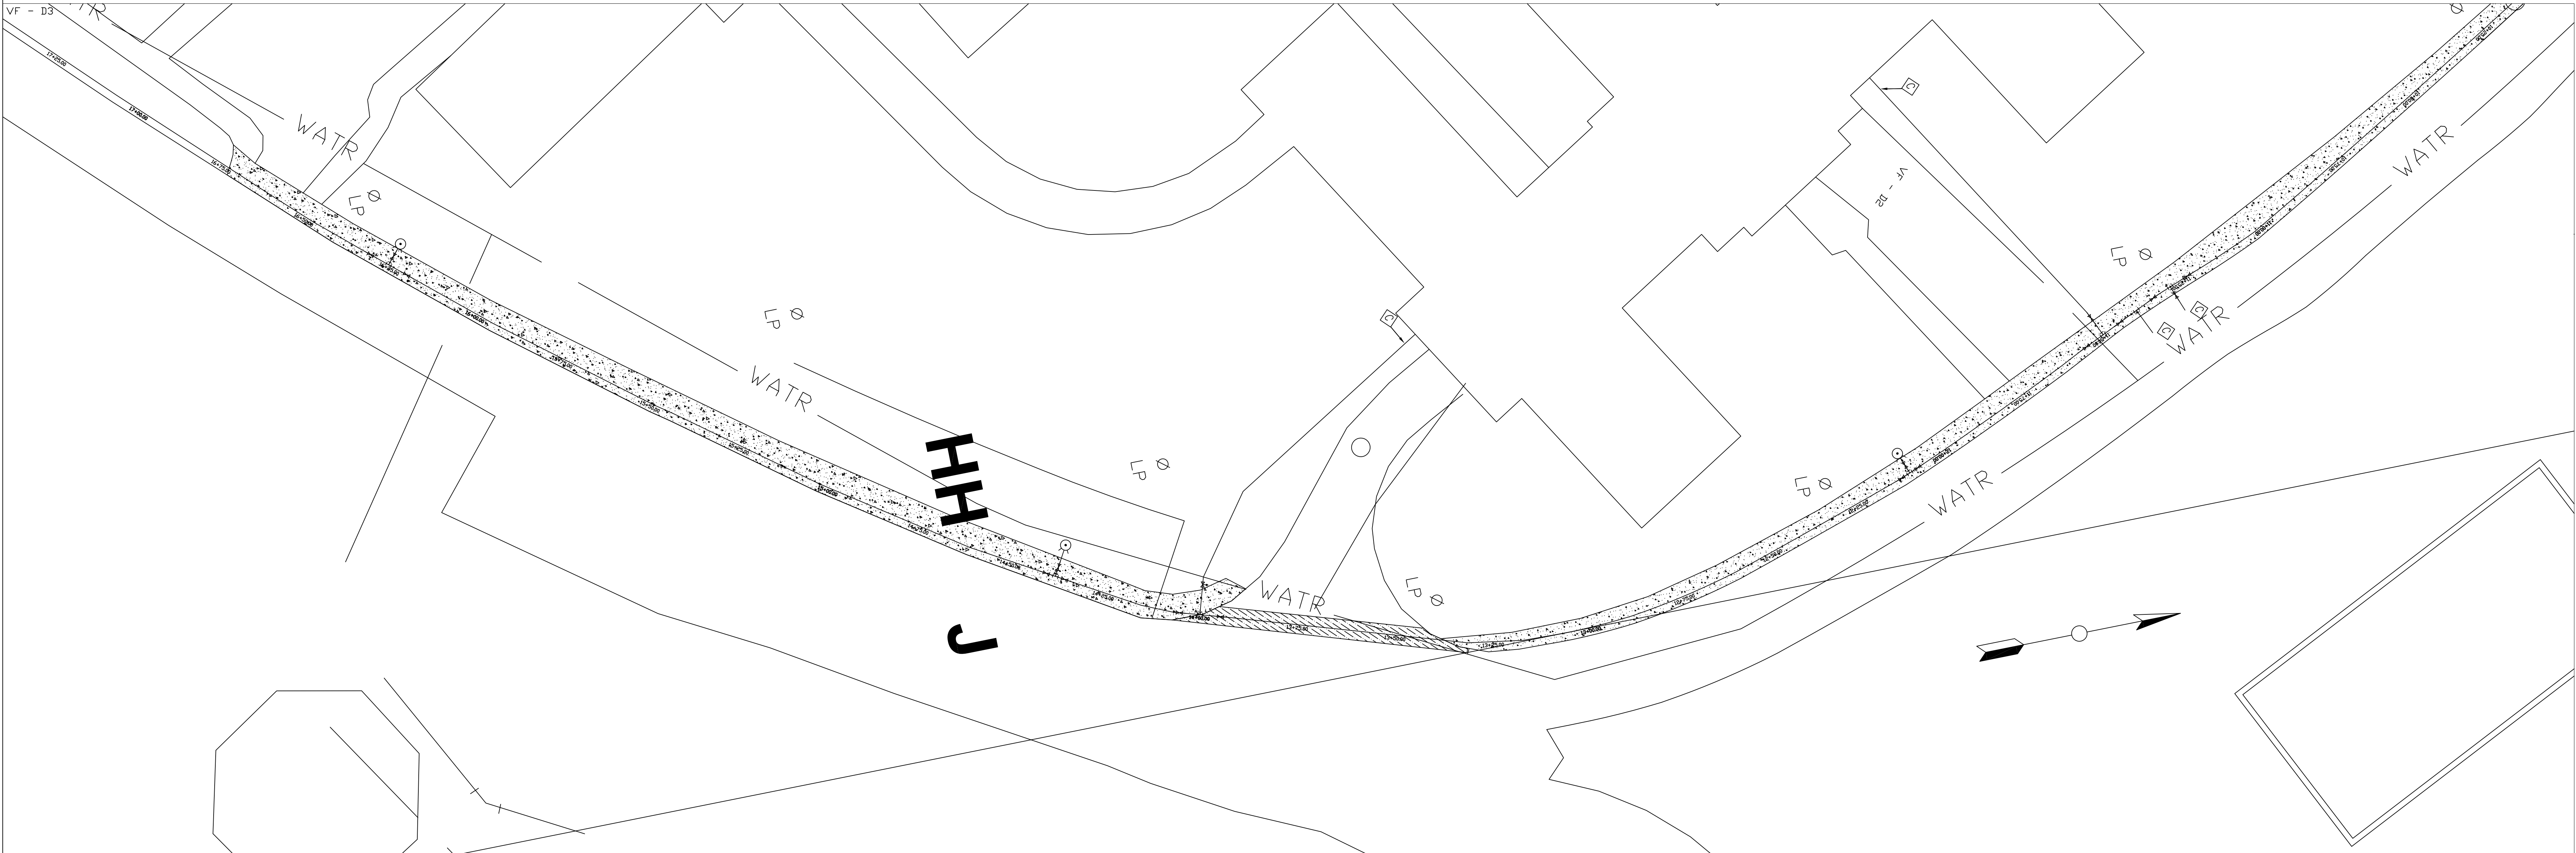


one-eighth inch = one foot
one-quarter inch = one foot
three-eighths inch = one foot
one-half inch = one foot
three-quarters inch = one foot
one inch = one foot
one and one-half inches = one foot
three inches = one foot

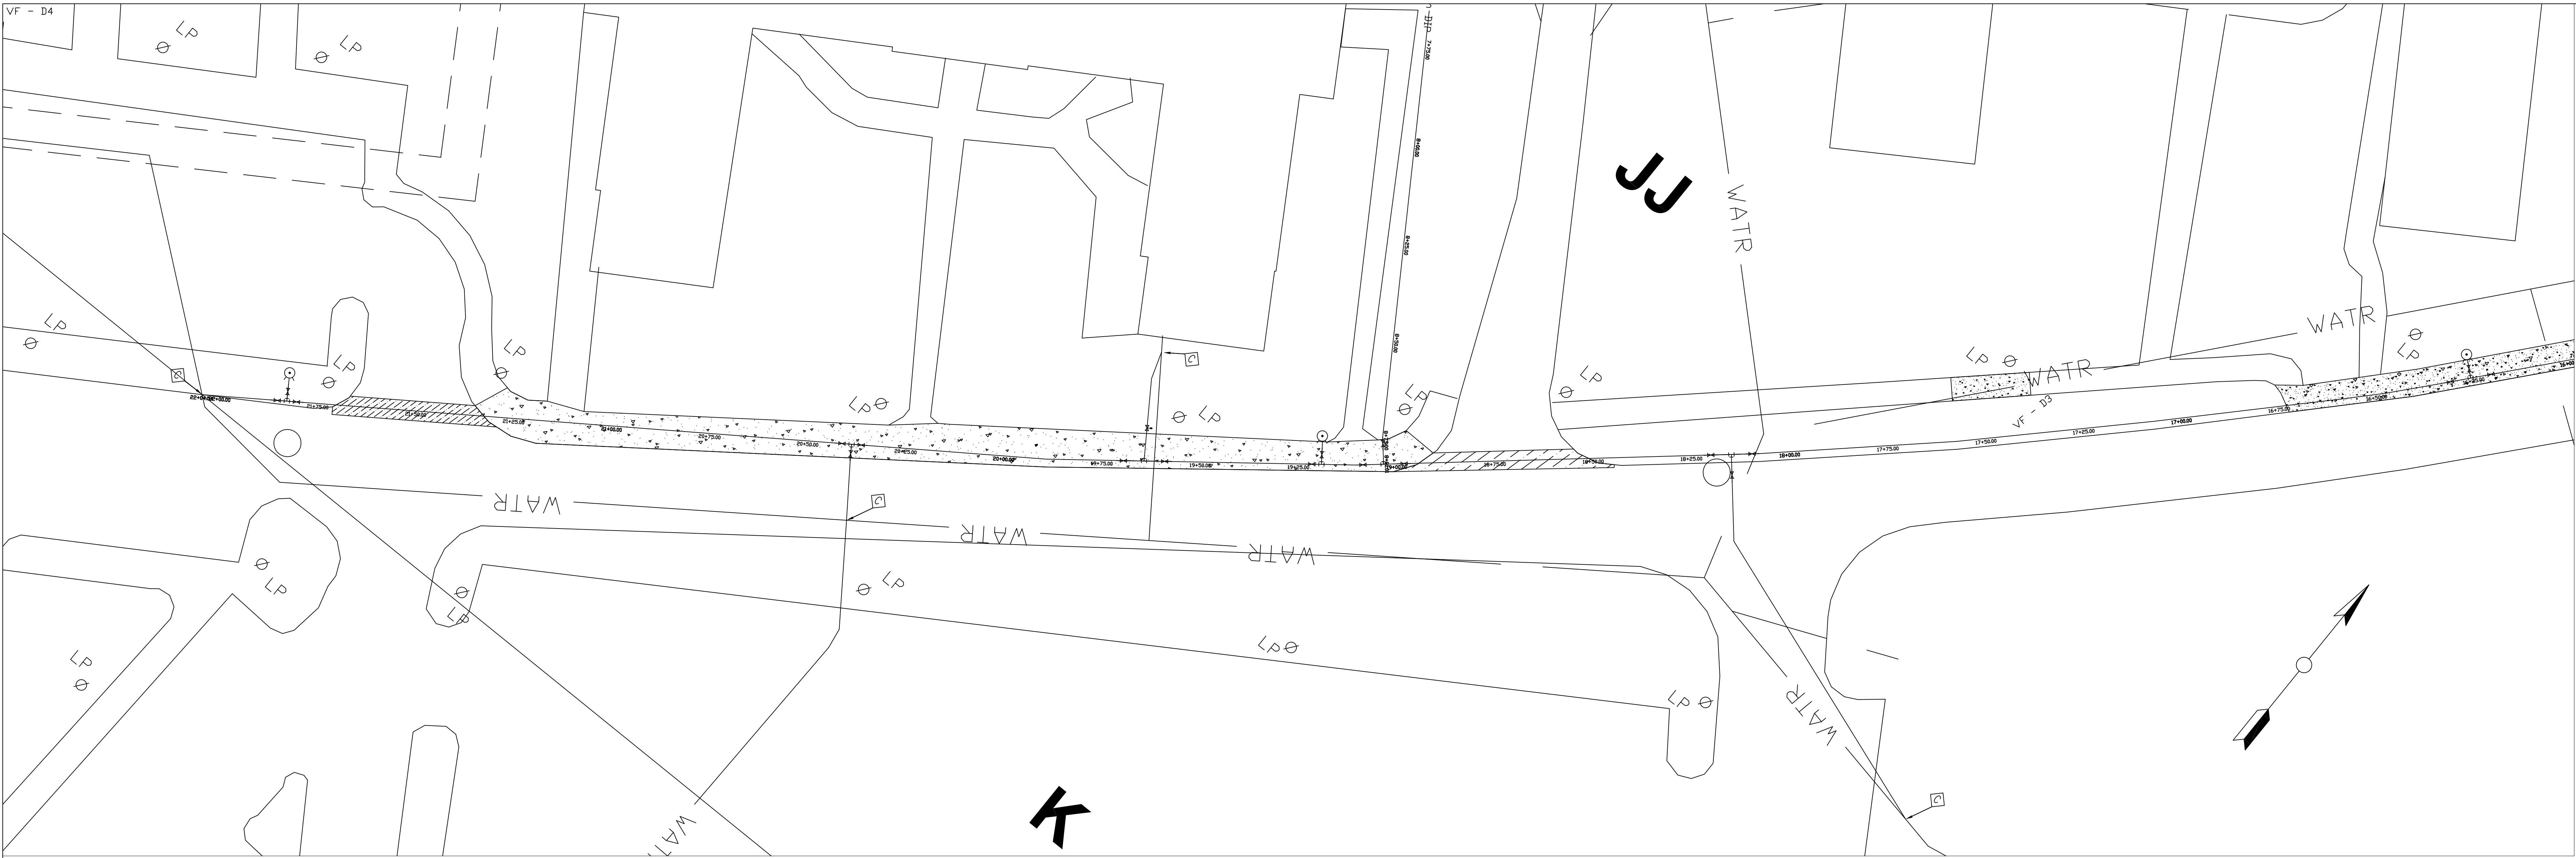

				Approved: Safety Manager		Drawing Title	Project Title			Date	Veterans Affairs	
				Approved: GEMS COORDINATOR		PIPELINE ALIGNMENT D sta 10+25 to sta 22+04.54	UPGRADE WATER DISTRIBUTION			04-02-12		
				Approved: Infection Control Officer	Approved: Chief of Staff		Approved: Chief of Facility Management Svc.	Building Number	Checked	Drawn		Project No.
				Approved: ENERGY ENGINEER	Approved: Associate Director		Approved: Medical Center Director	VAMC SALEM, VA.				658-12-104
Revisions	Date									DRAWING NO. CU-108		
										2559		
										Sheet 11 Of 22		