


one-eighth inch = one foot  
one-quarter inch = one foot  
three-eighths inch = one foot  
one-half inch = one foot  
three-quarters inch = one foot  
one inch = one foot  
one and one-half inches = one foot  
three inches = one foot

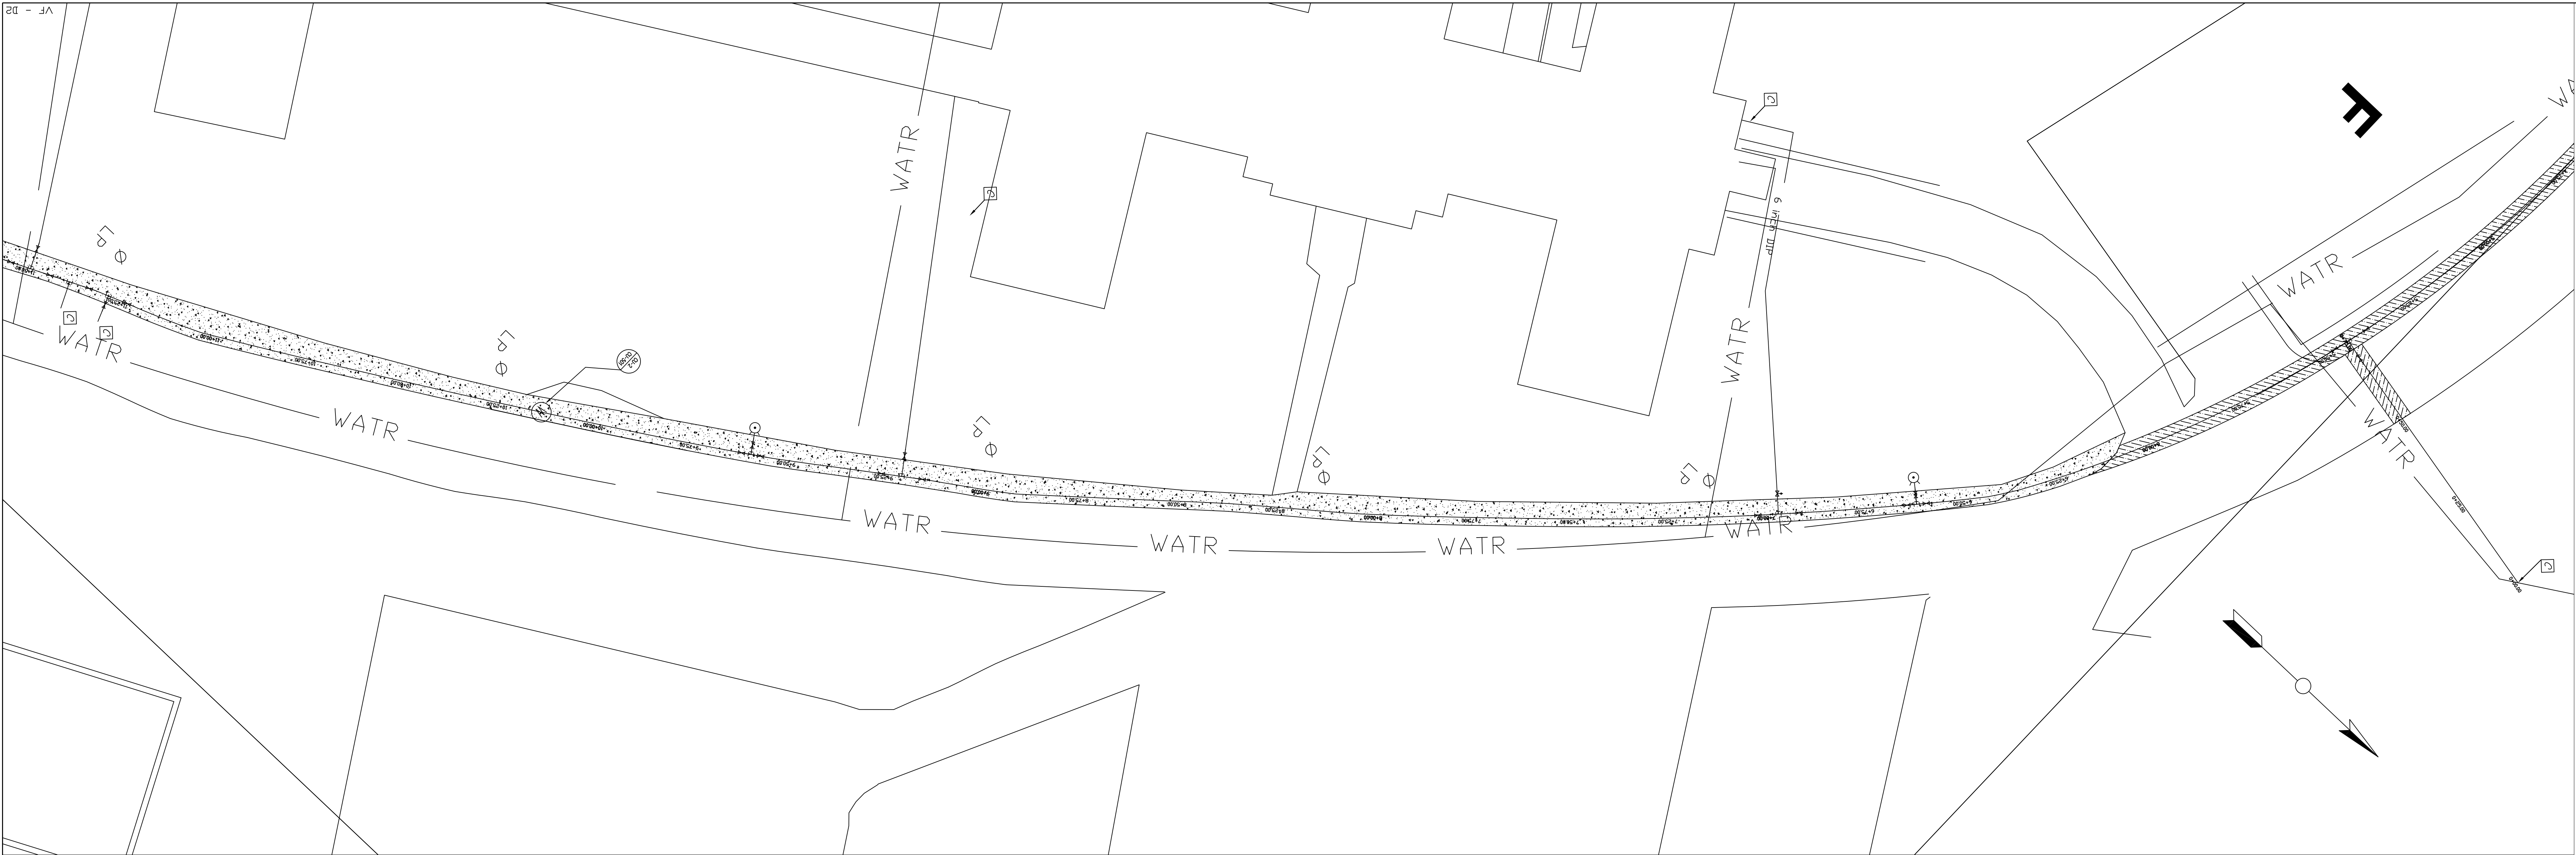

		Approved: Safety Manager		Drawing Title			Project Title			Date	Veterans Affairs
		Approved: GEMS COORDINATOR		PIPELINE ALIGNMENT D sta 0+00 to sta 11+25			UPGRADE WATER DISTRIBUTION			Project No.	
		Approved: Infection Control Officer	Approved: Chief of Staff	Approved: Chief of Facility Management Svc.			Building Number	Checked	Drawn	DRAWING NO. CU-109 2559	
		Approved: ENERGY ENGINEER	Approved: Associate Director	Approved: Medical Center Director			VAMC SALEM, VA.				
Revisions	Date										