




three inches = one foot
one and one-half inches = one foot
one inch = one foot
three-quarters inch = one foot
one-half inch = one foot
three-eighths inch = one foot
one-quarter inch = one foot
one-eighth inch = one foot

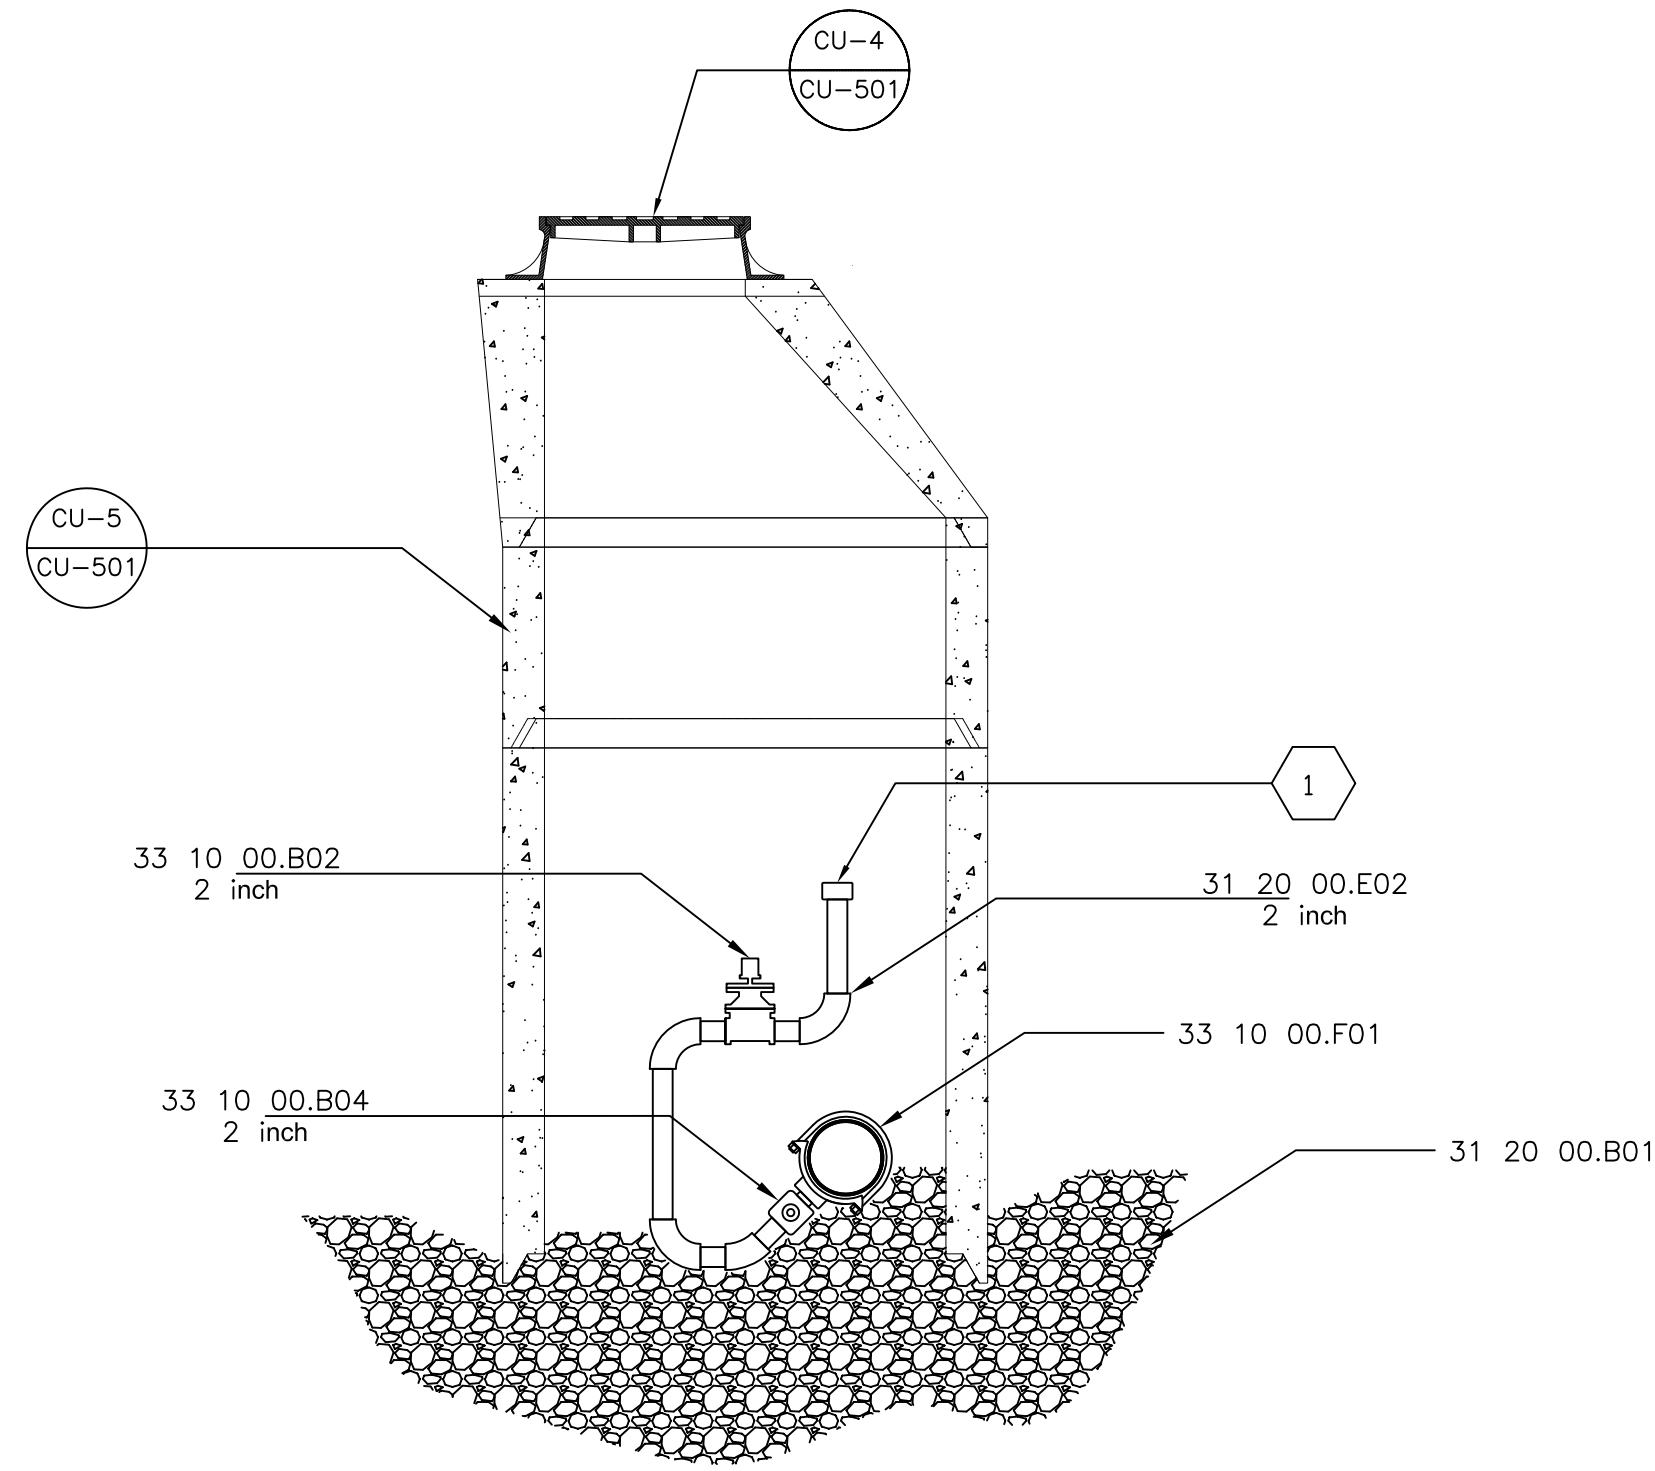


CU-1
CU-501
INLINE BLOW-OFF ASSEMBLY
NTS

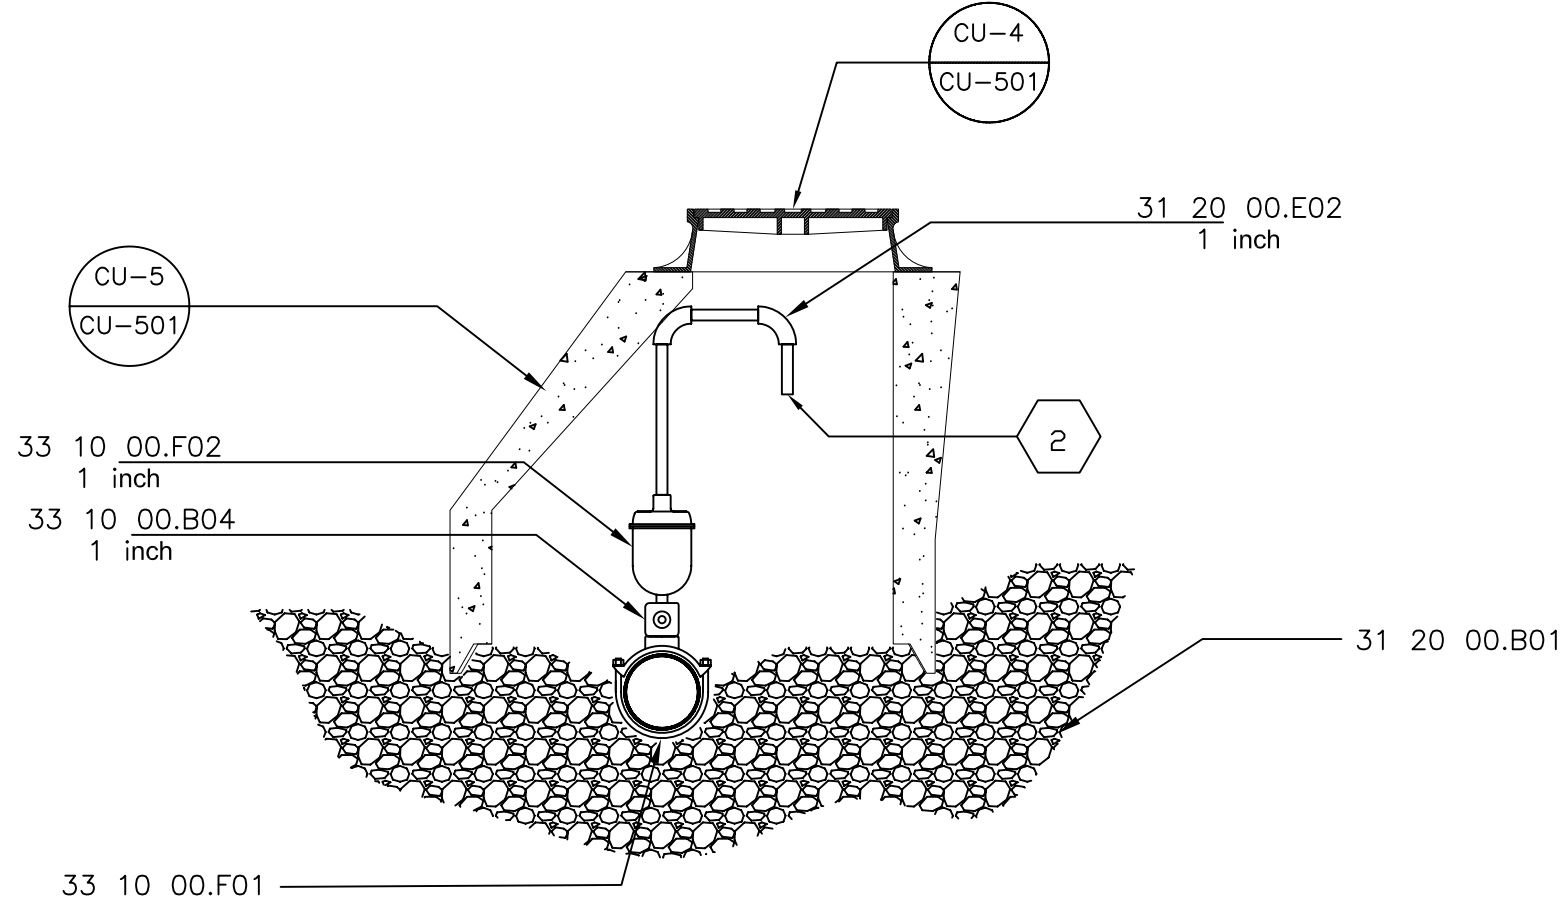


CU-2
CU-501
AUTOMATIC AIR RELEASE ASSEMBLY
NTS

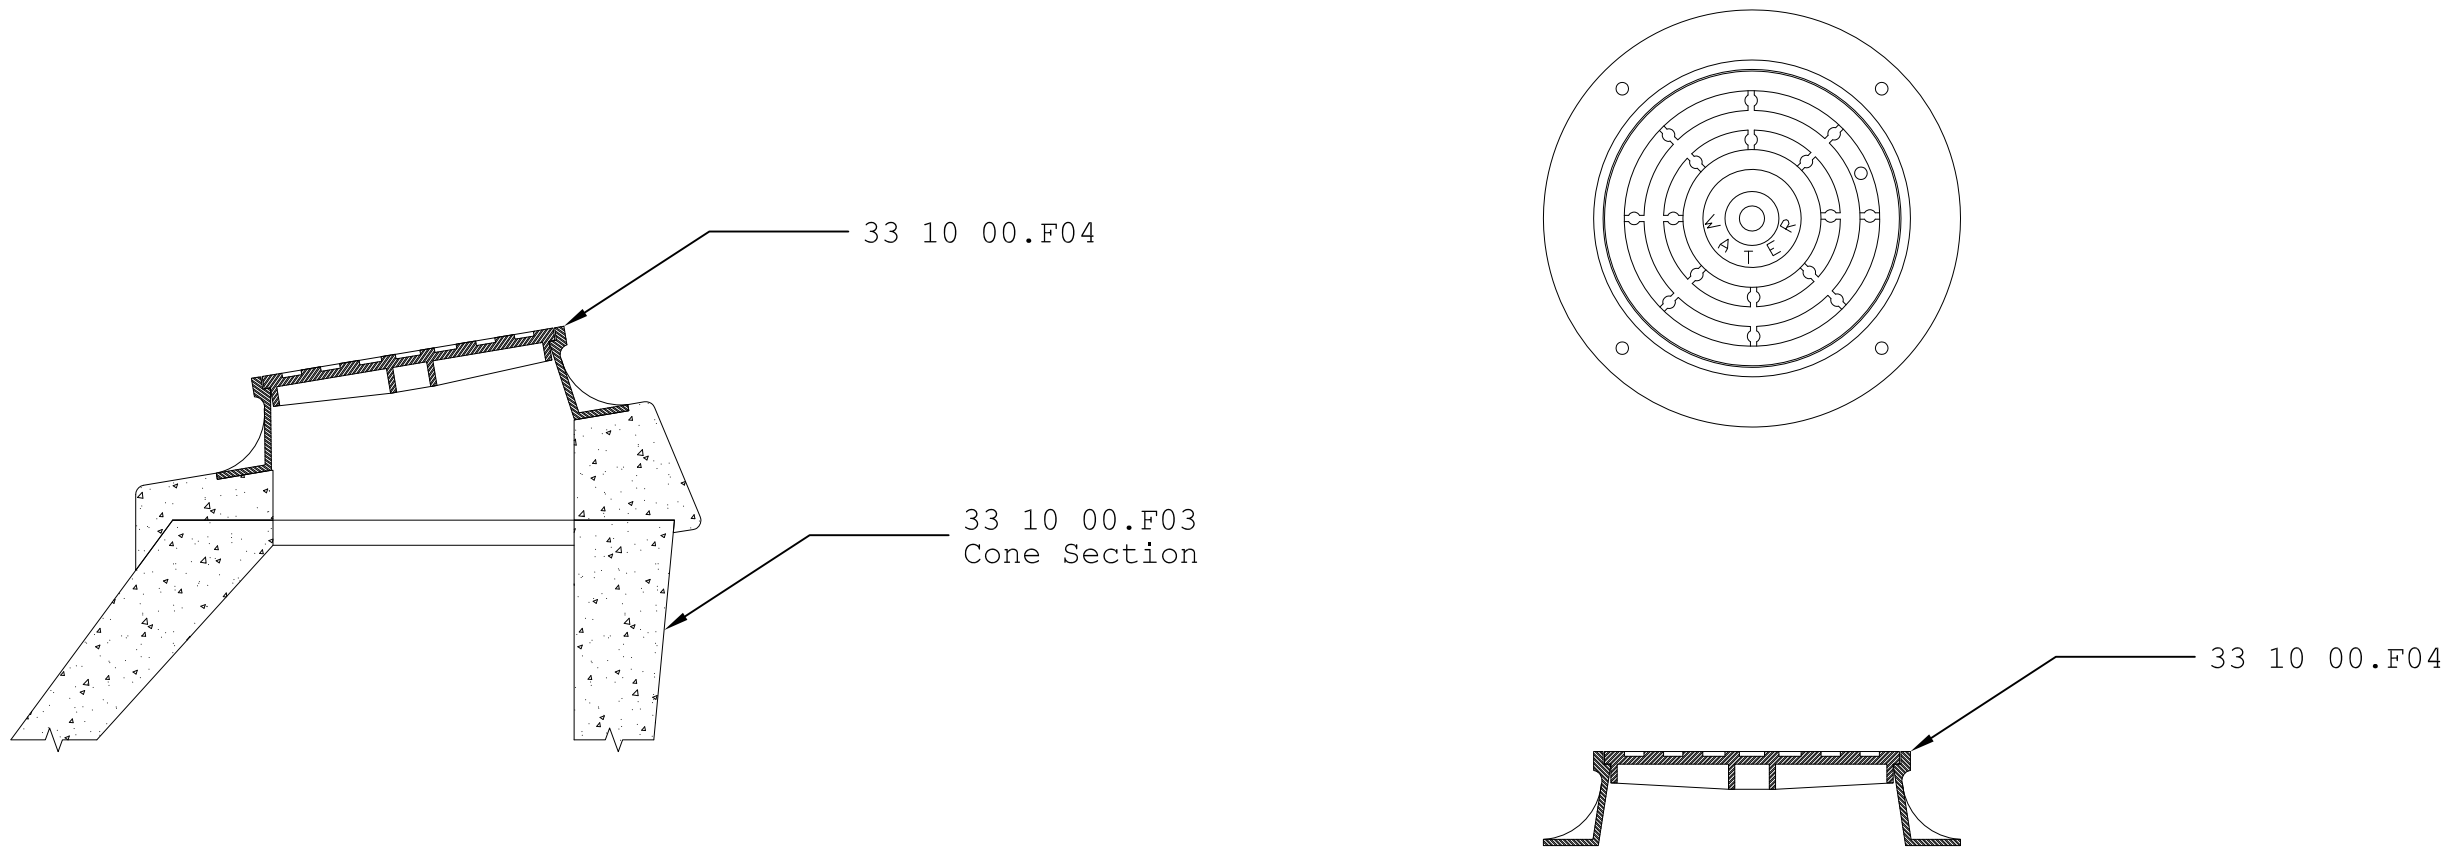

CU-3
CU-501
**INSTALLATION DETAIL FOR ALL
FRAMES AND COVERS**
NTS

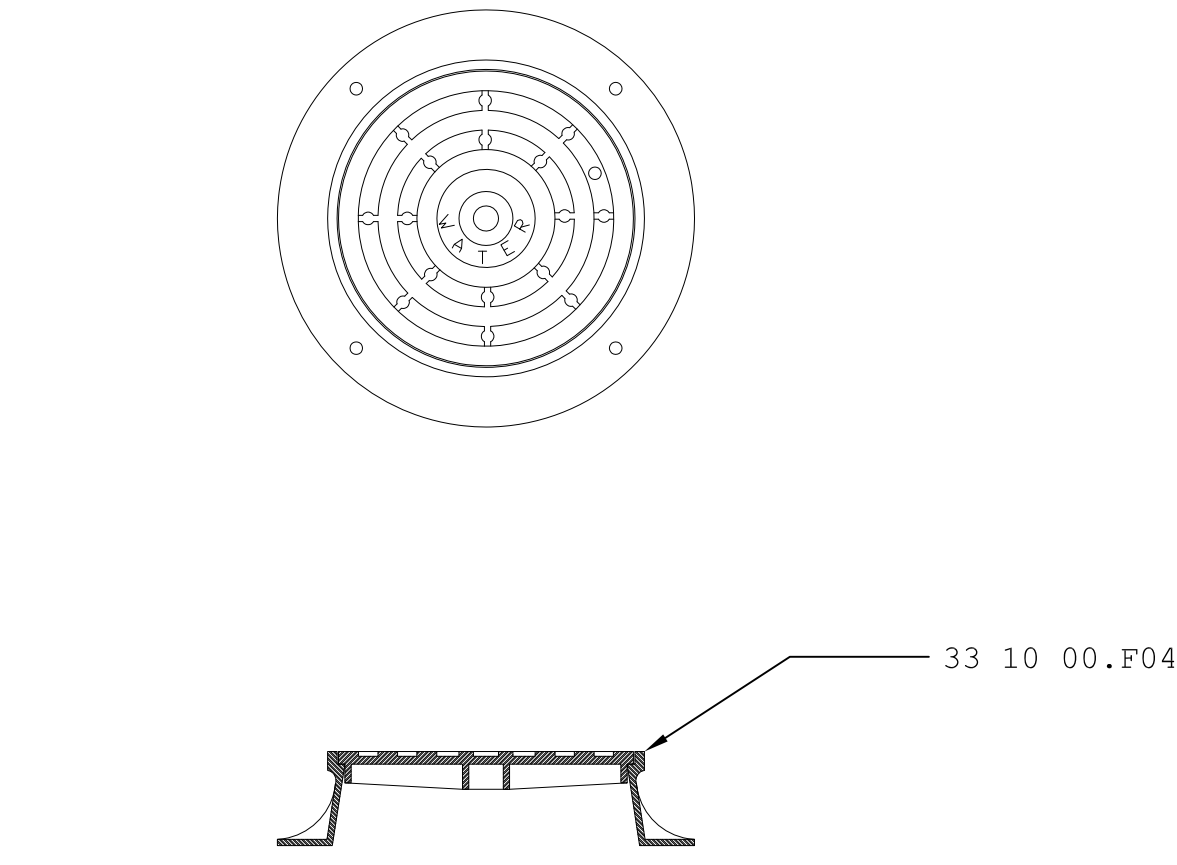



CU-4
CU-501
**MANHOLE FRAME AND
COVER**
NTS

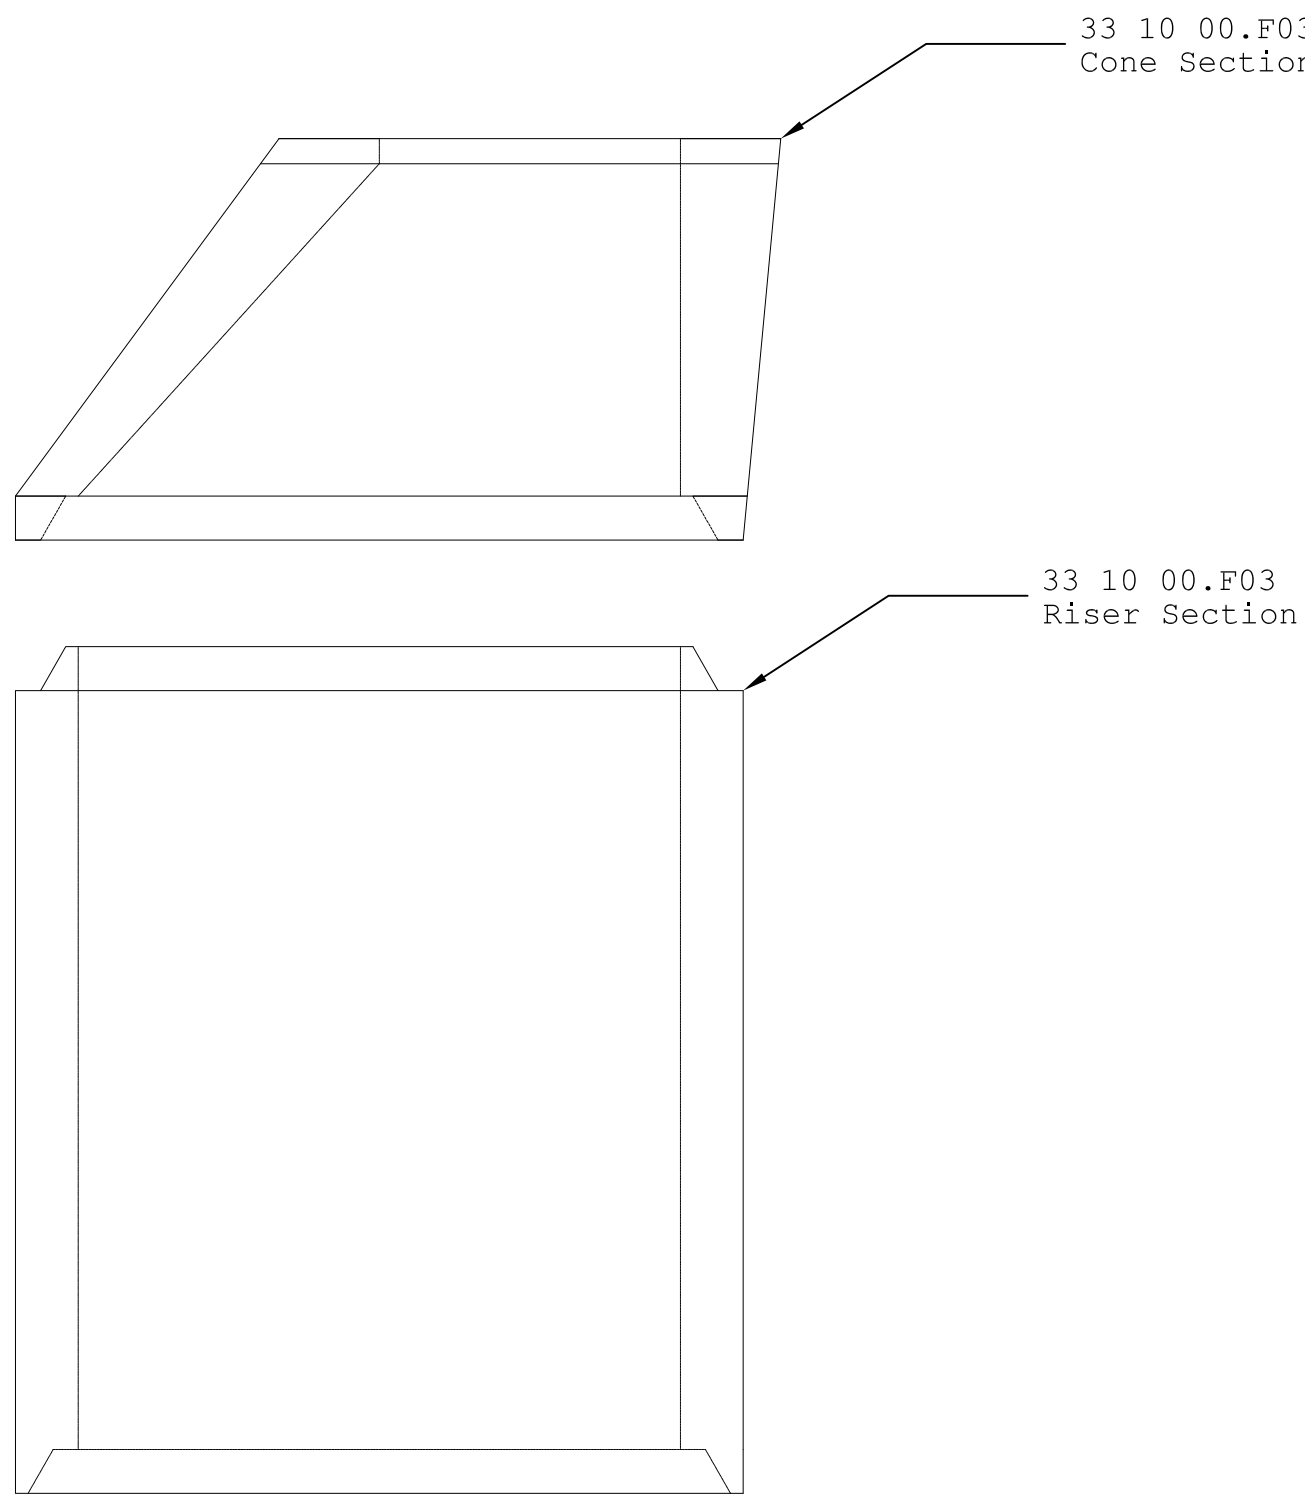

CU-5
CU-501
**PRECAST MANHOLE CONE &
RISER SECTIONS**
NTS

- REFERENCE KEYNOTES
- 1. 31 20 00.A01 Drainage Fill
 - 2. 31 20 00.A02 Pipe Bedding
 - 3. 32 05 23.A01 Concrete
 - 4. 33 10 00.B04 Corporation Stop
 - 5. 33 10 00.E01 Ductile Iron Pipe
 - 6. 33 10 00.E02 Threaded Brass Pipe & Fittings
 - 7. 33 10 00.F01 Tapping Saddle
 - 8. 33 10 00.F02 Combination Air Valve
 - 9. 33 10 00.F03 Precast Manhole
 - 10. 33 10 00.F04 Cast Iron Manhole Frame & Cover

- SHEET KEYNOTES
- 1. 2 inch pipe cap, finger tight
 - 2. Provide screen on end of pipe
 - 3. Pipe trench

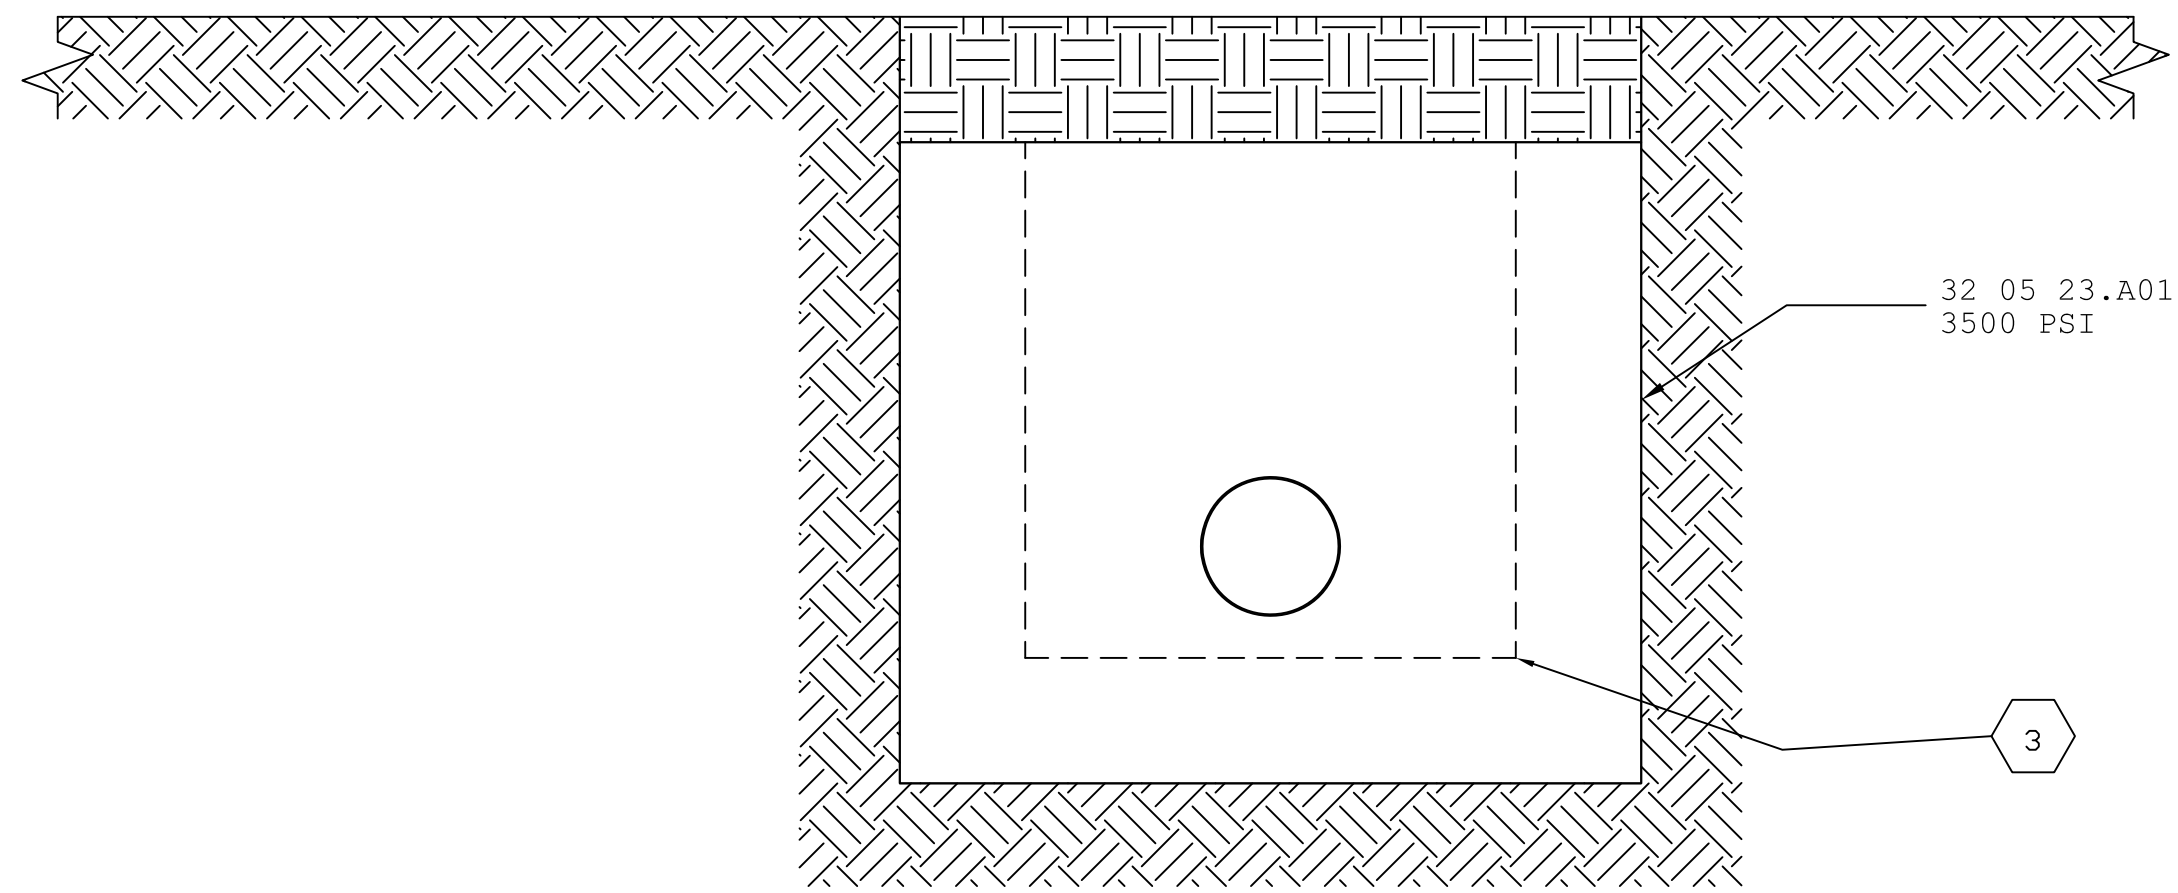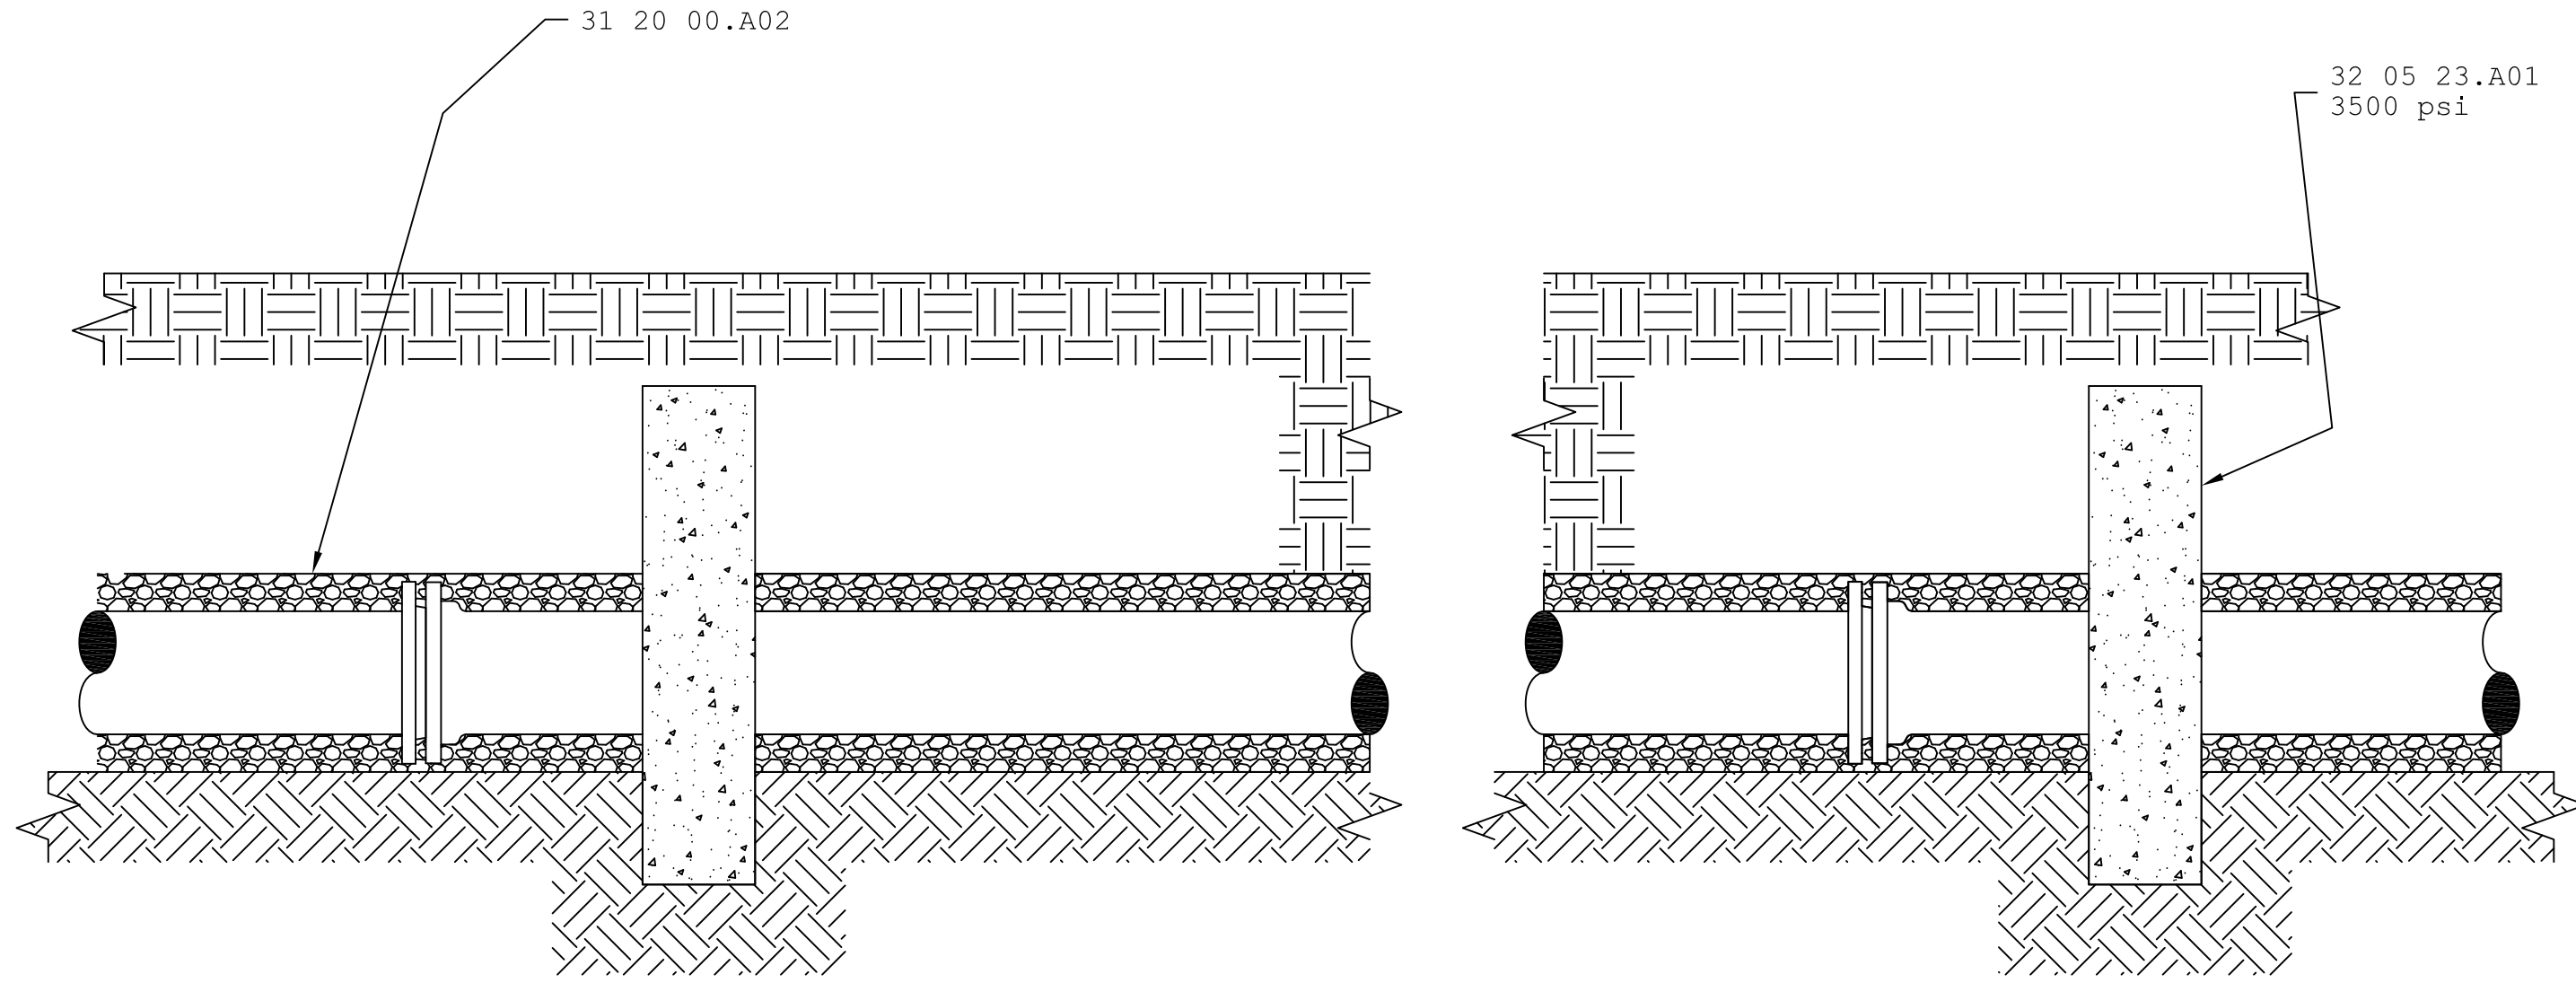

CU-6
CU-501
ANTI-SEEPAGE COLLAR
N.T.S.

--	--	