


The drawing contains proprietary and confidential information. Due to the sensitive nature of the information contained in this document or its content in any form other than as expressly permitted by Office Design Group is strictly prohibited.				
VA LOMA LINDA: B2640 MARB PROPOSED PLAN PHASES 1 AND 2				
ALL DIMENSIONS MUST BE VERIFIED WITH ACTUAL FIELD DIMENSIONS.				
TITLE: PROPOSED PLAN				
DATE: 02/06/2017				
SCALE: AS NOTED				
PROJECT MGR: RK				
FILENAME: B2640 MARB PHASES 1 AND 2				
DRAWN BY: KK				
SHEET: 1 OF 1				
SHEET TITLE: FP 1				

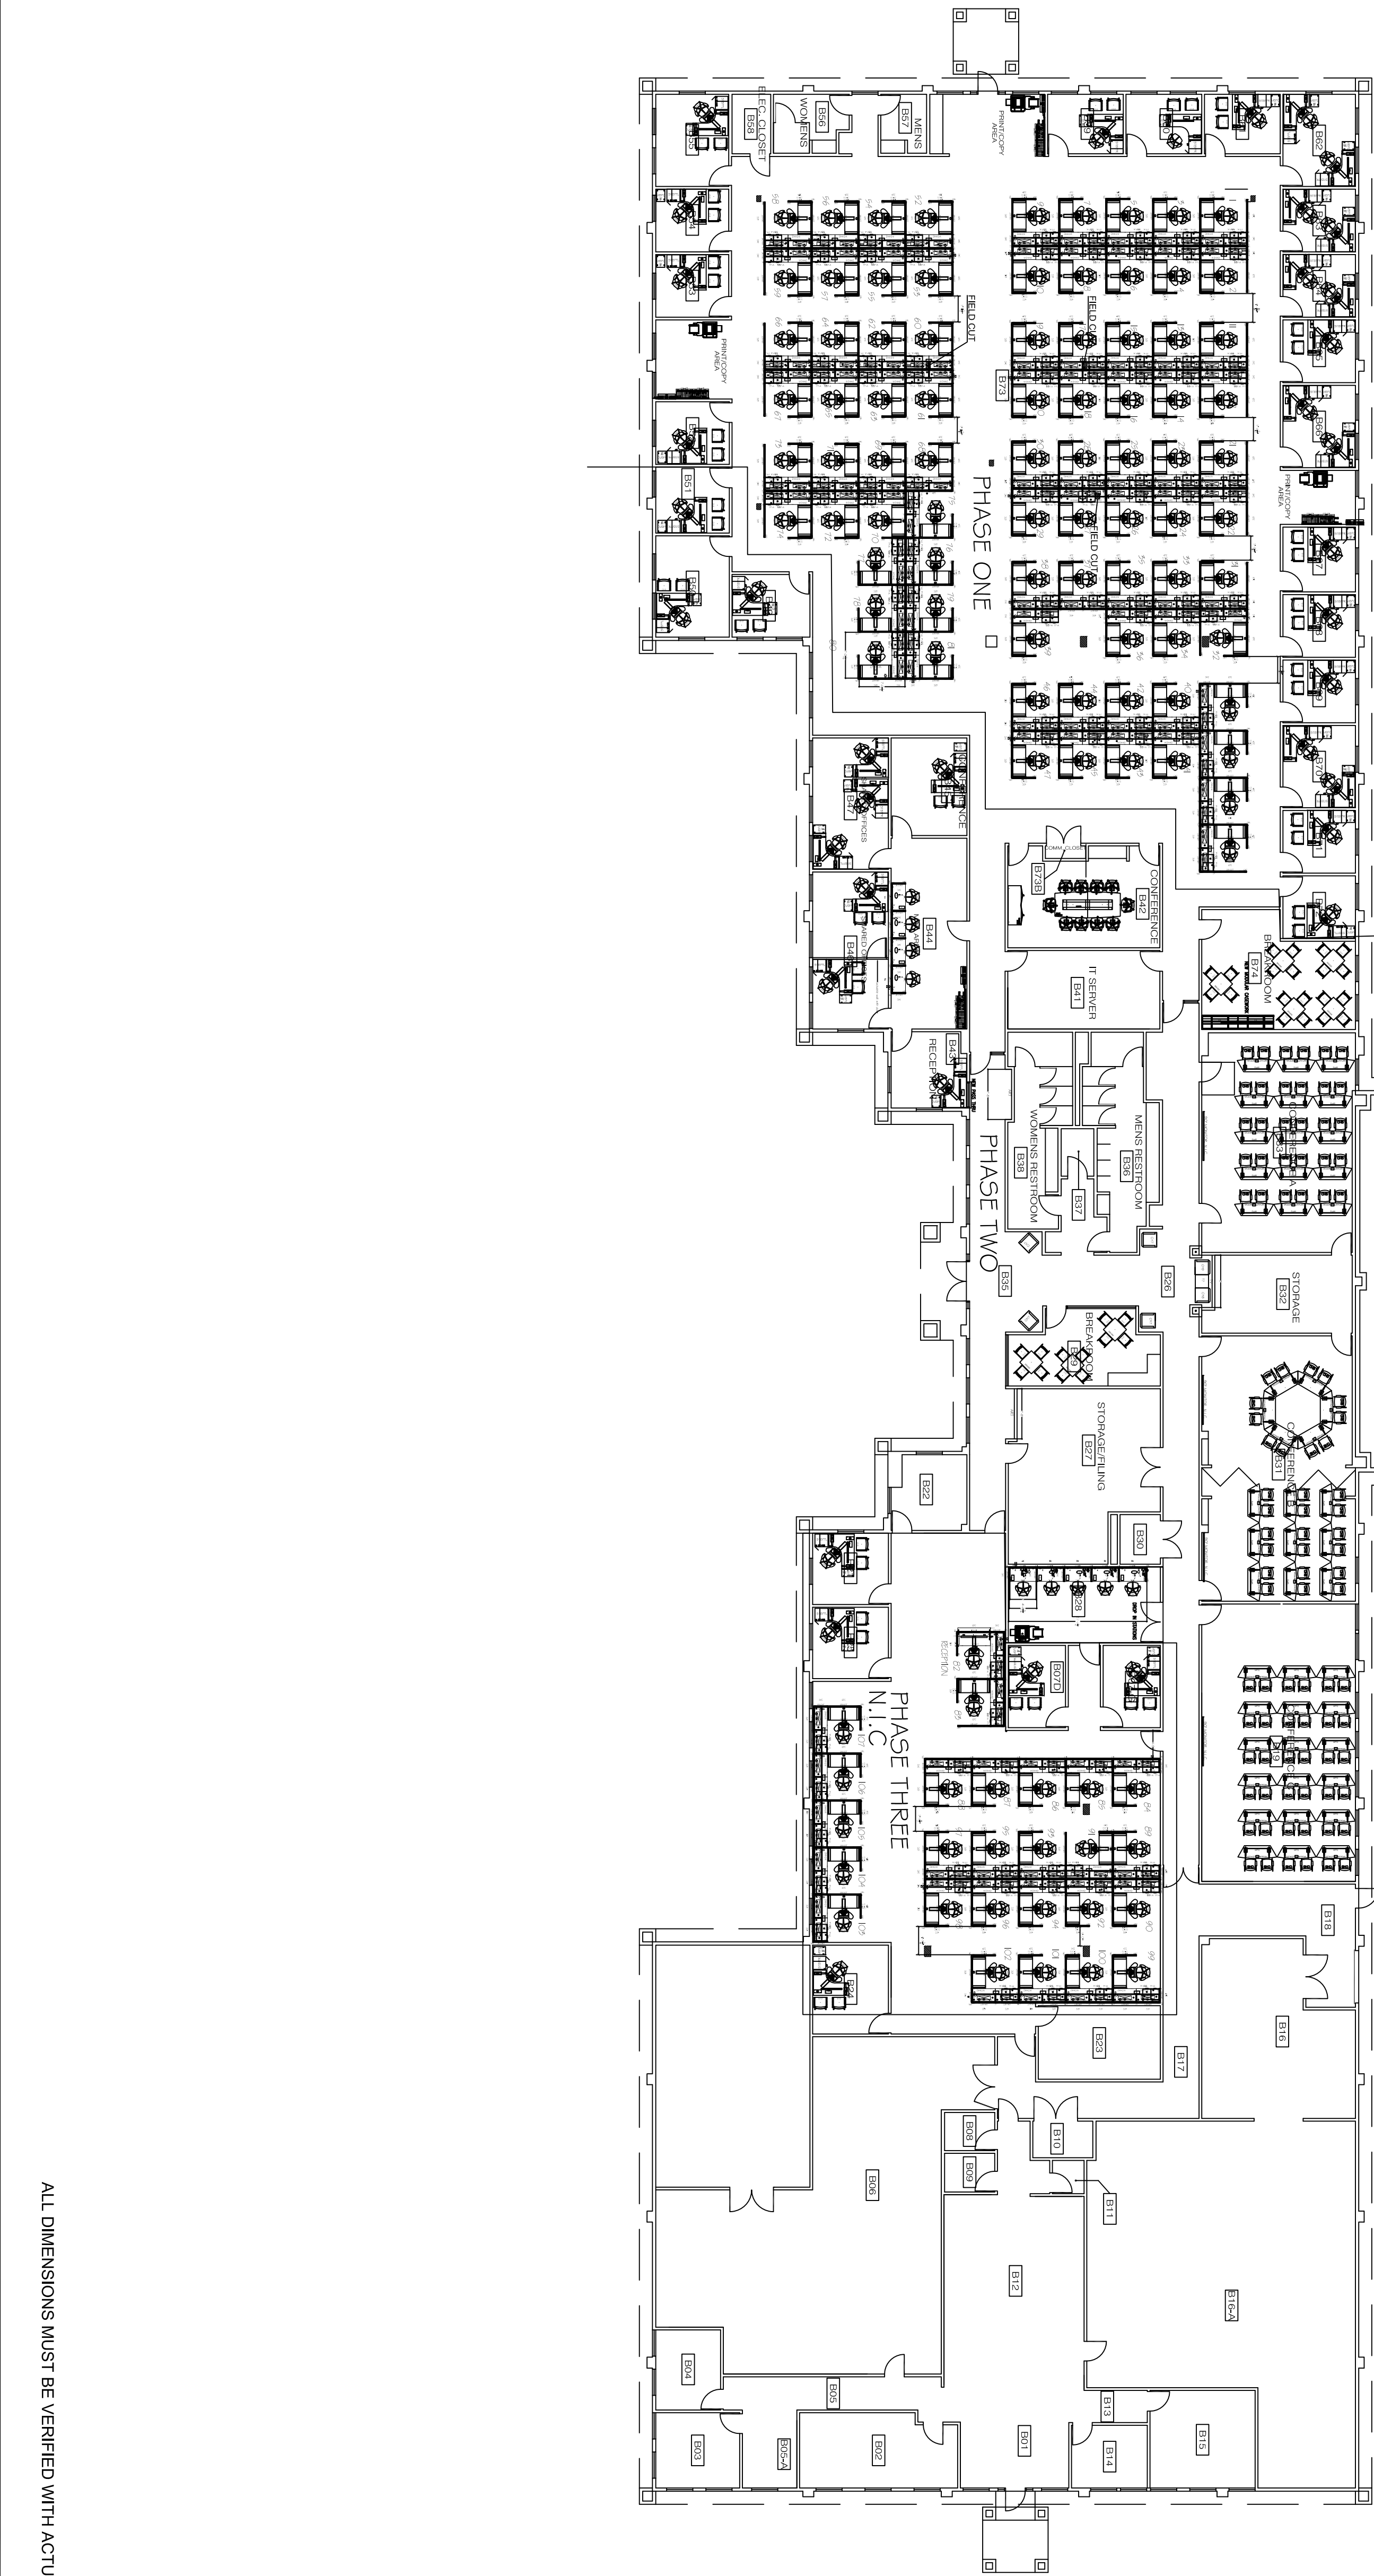

SCALE: N.T.S.  
PLAN VIEW