




20 SECTION AT ELEVATOR PIT

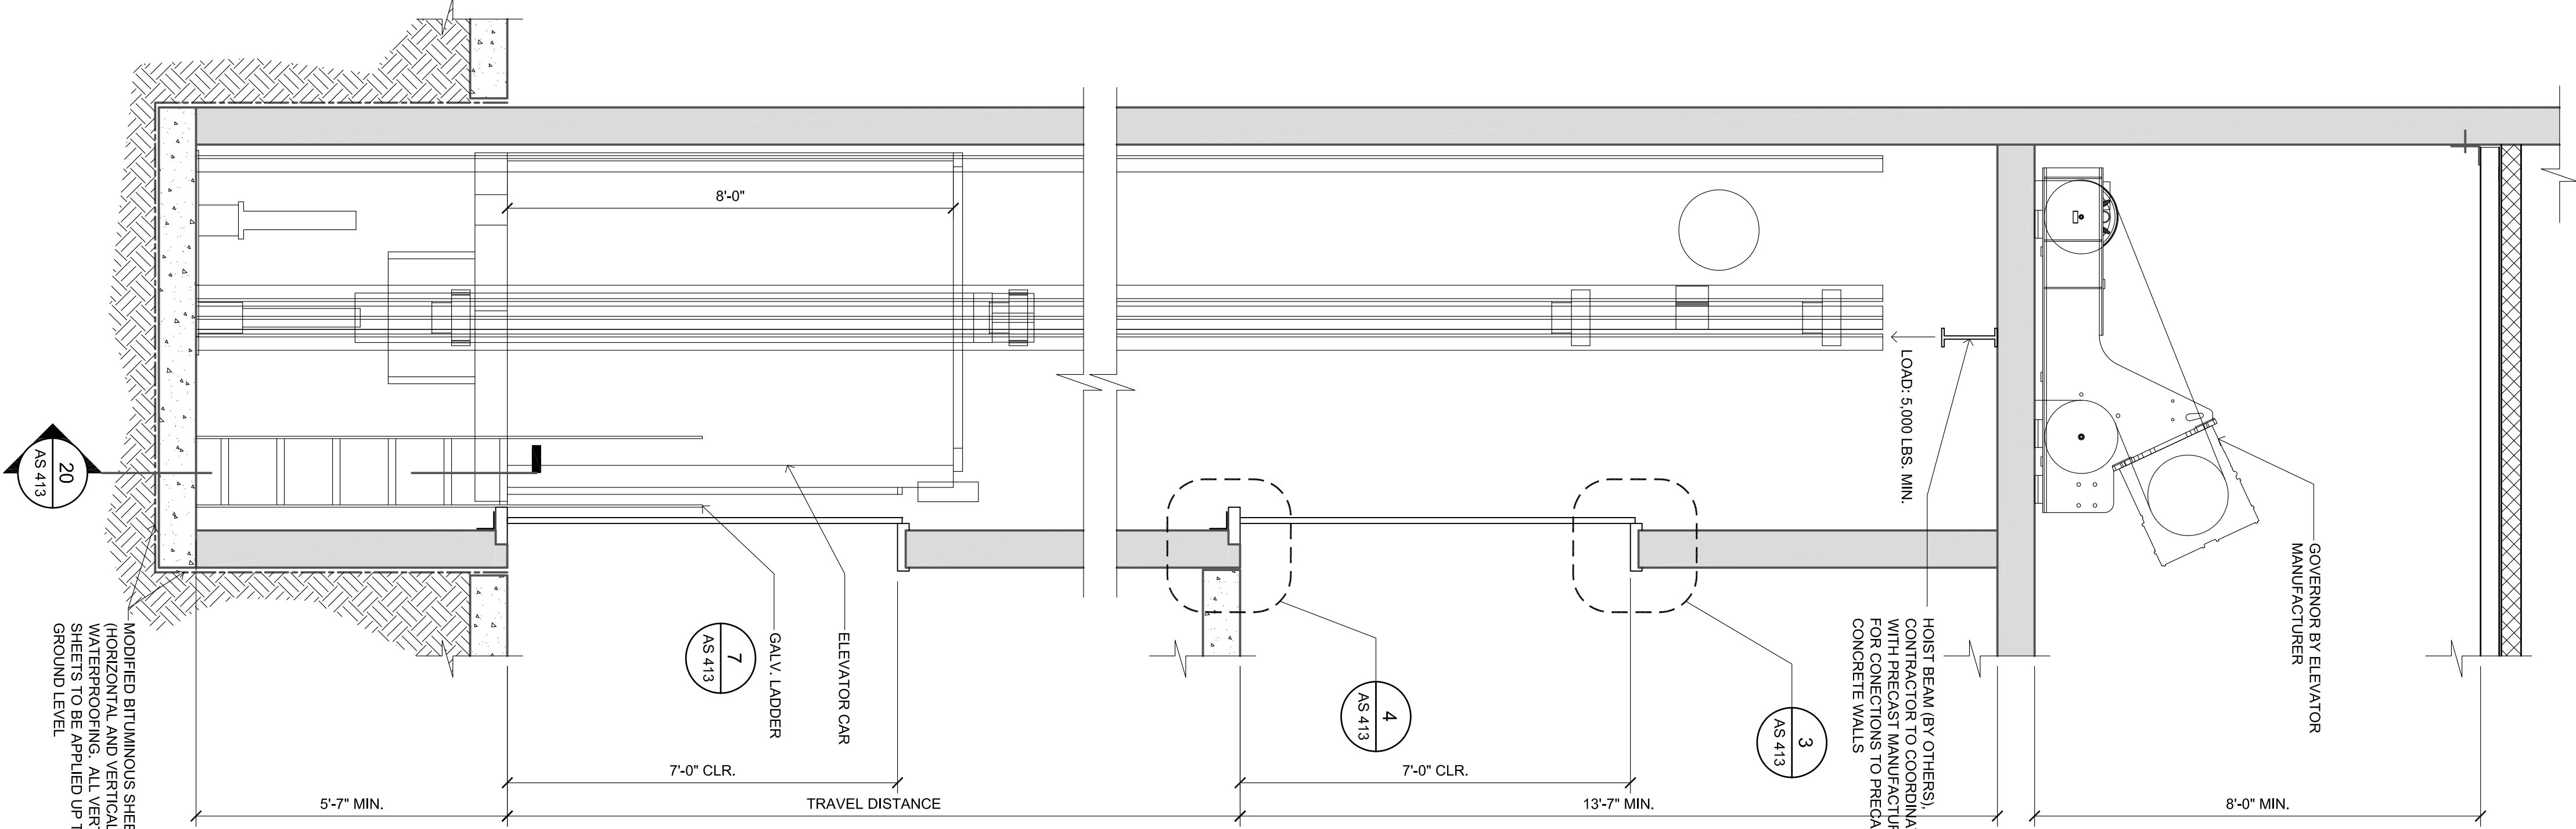


12 SECTION AT ELEVATOR HOISTWAY

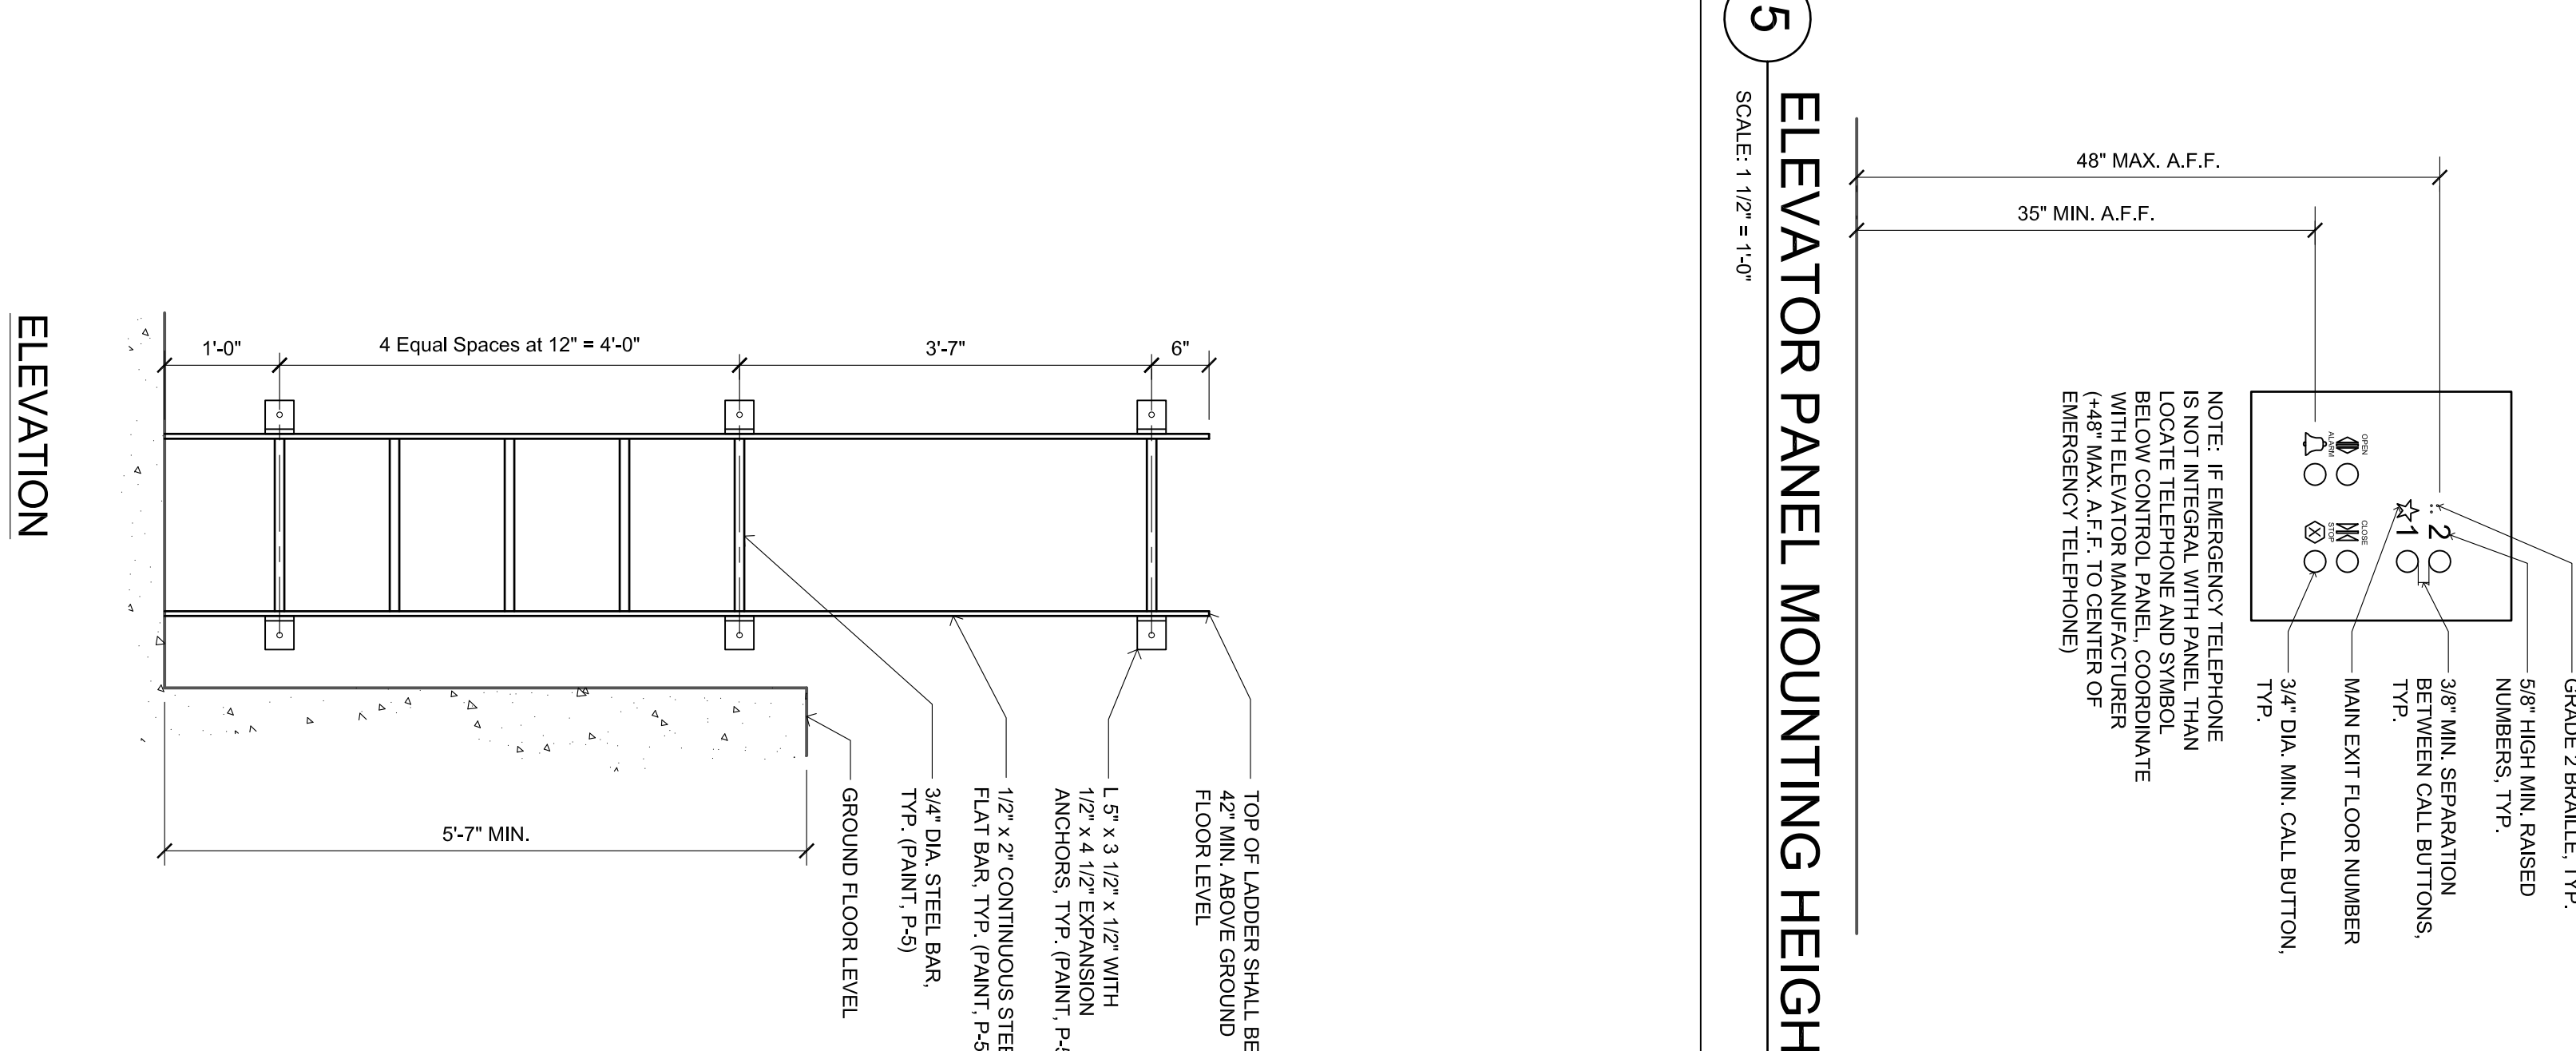


7 ELEVATOR PIT LADDER
SCALE: 3/4" = 1'-0"

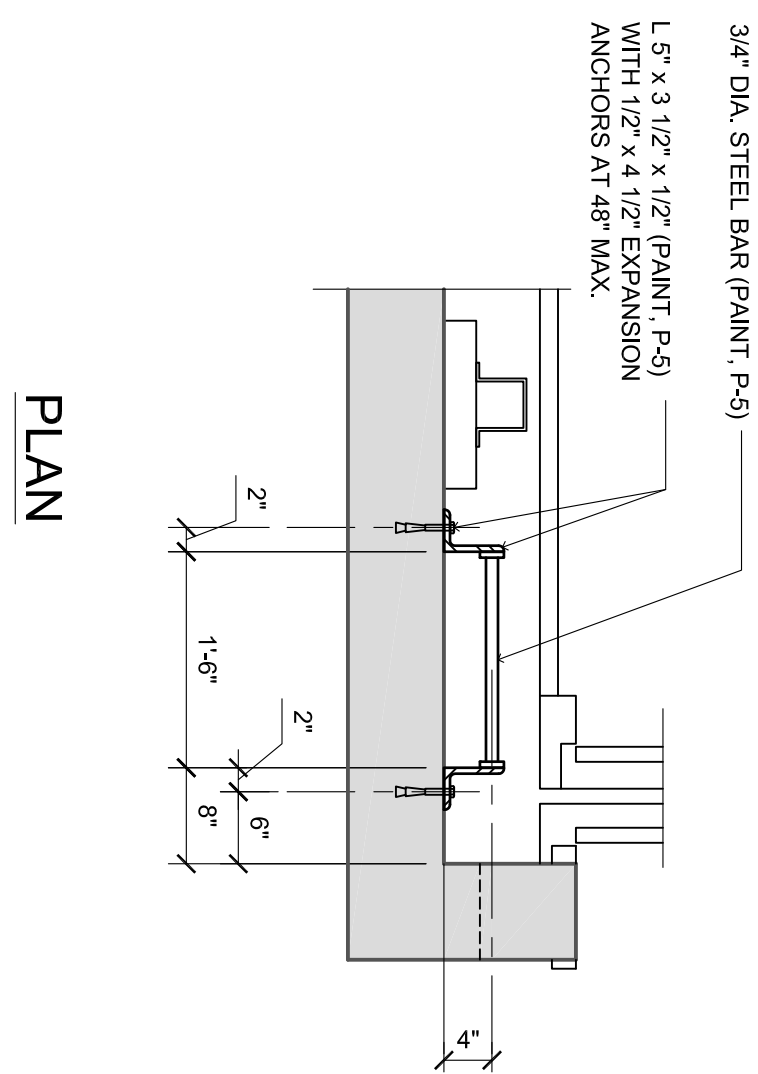

PLAN

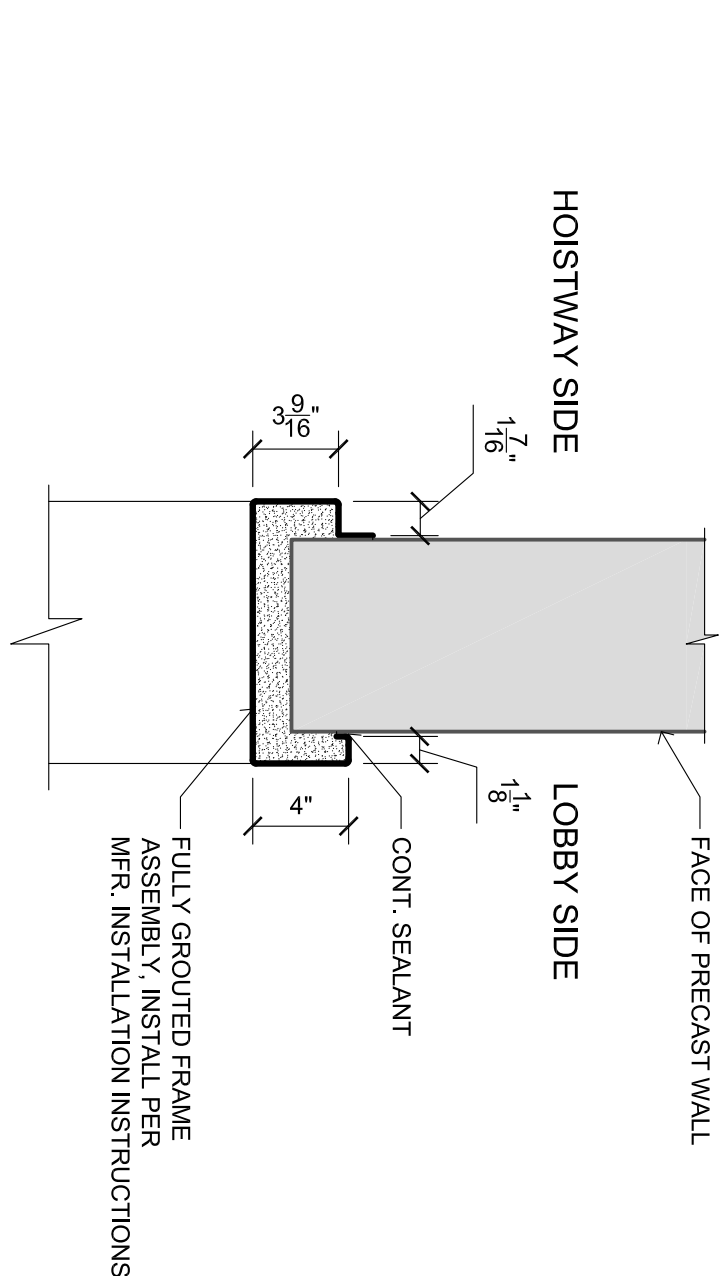


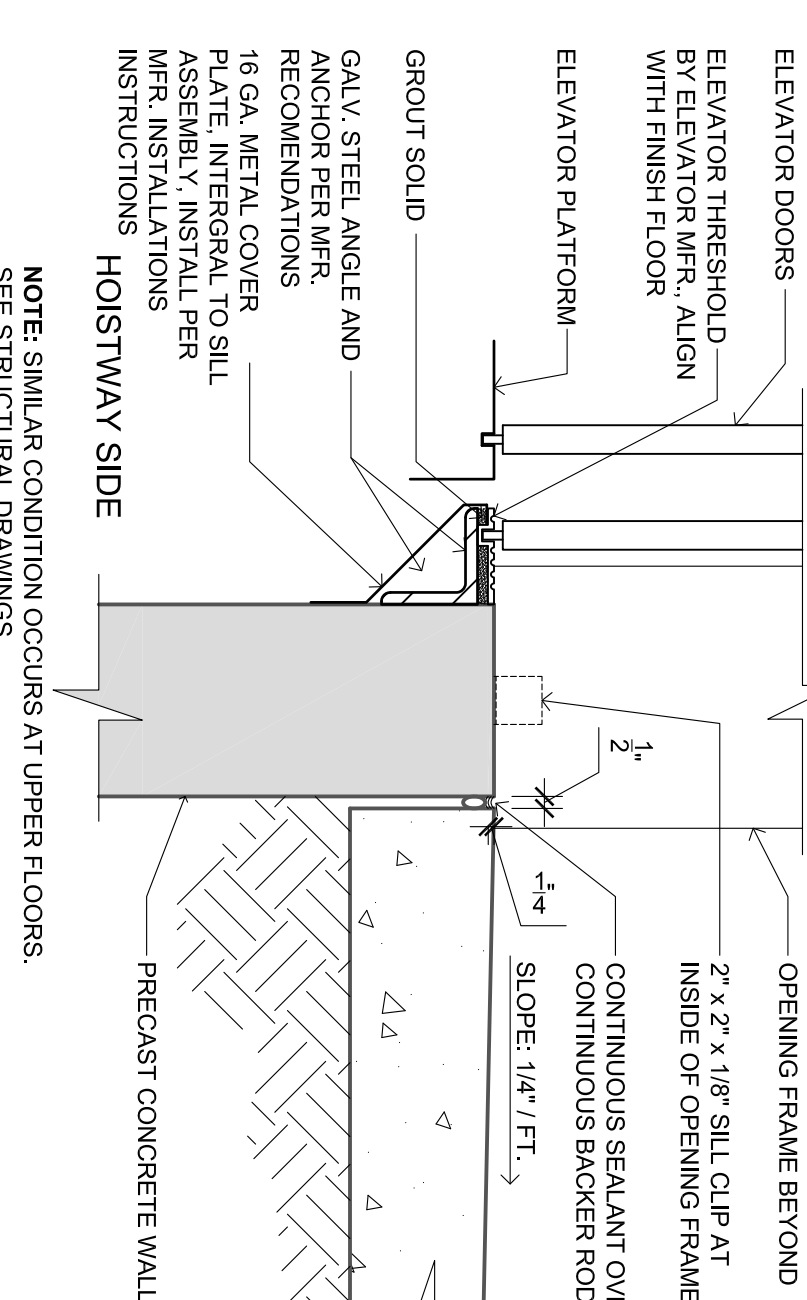

3 HEAD AT ELEVATOR DOOR (JAMB SIM.)



4 SILL AT ELEVATOR DOOR
SCAL F: 1 1/2" = 1'-0"

 CONSTRUCTION DOCUMENTS - FINAL SUBMISSION

CONSULTANTS:	ARCHITECT/ENGINEERS:	<div>  <div>  <p>Eraption Consulting Engineers</p> <p>Civil, Structural, Design, Construction</p> <p>885 W. Ashlin Ave. Suite, CA 95912 Tel: (959) 446-0000 Fax: (959) 446-0000 TEL@ERAPTIONENGINEERS.COM</p> </div> </div>
	Drawing Title Elevator Plan, Sections, and Details -	Project Title VA Northern California Health Care System Parking Structure
	Approved Project Director	Project Number 612 - CSI - 102 Building Number -
	Location 10355 Hospital Way, Mather, CA 95655	Drawing Number AS 413
	Date 06/15/2011	Checked ECF
		Drawn RAT
		Dwg. 64 of 122
Provisions	Date	 Department of Veterans Affairs