


one eighth inch = one foot	one quarter inch = one foot	three eighths inch = one foot	one half inch = one foot	three quarters inch = one foot	one inch = one foot	one and one half inches = one foot	three inches = one foot

Installation **Parking Garage Signs**

PS Installation Detail 1
Sign Types: PS-01.01, PS-01.02,
PS-01.03 & PS-01.04

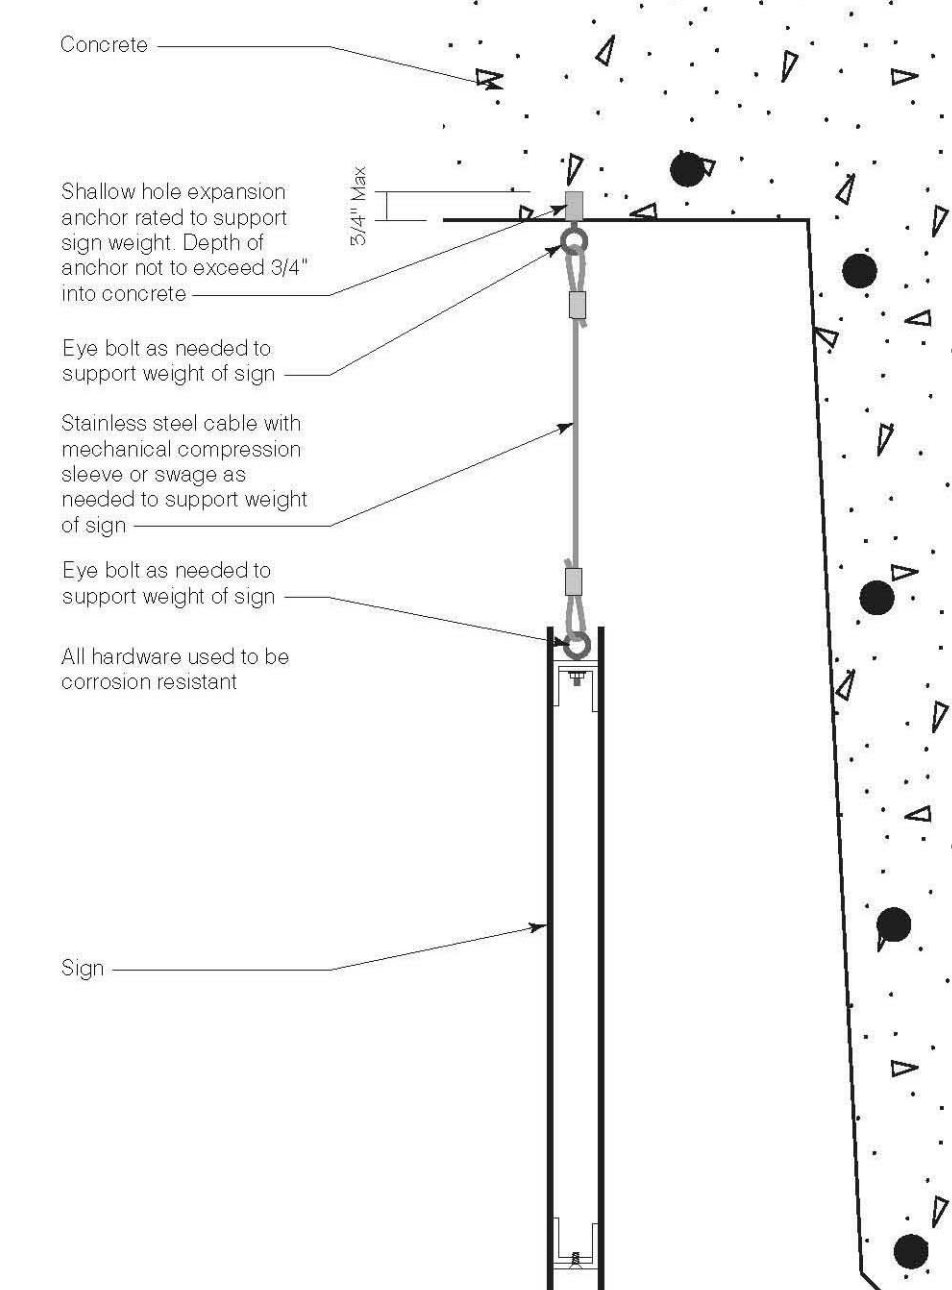


2/2005 Page 3-9-1

Installation

PS Installation Detail 2
Sign Type: PS-02.01, PS-02.02
PS-02.03 & PS-02.04


2. Cross bracing cable hanging method to be used on all hanging signs where the ceiling to sign hang distance is 2'-0" or greater or in areas of excessive wind

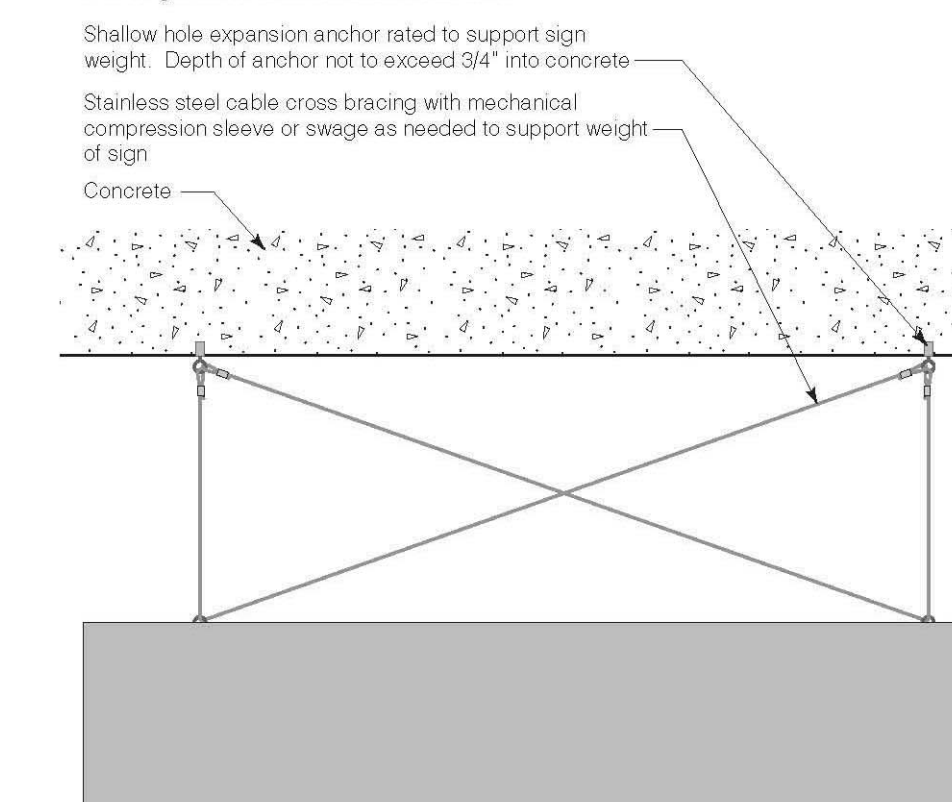




2/2005 Page 3-9

PG Installation Detail 3
Sign Types: PS-02.01, PS-02.02
PS-02.03 & PS-02.04

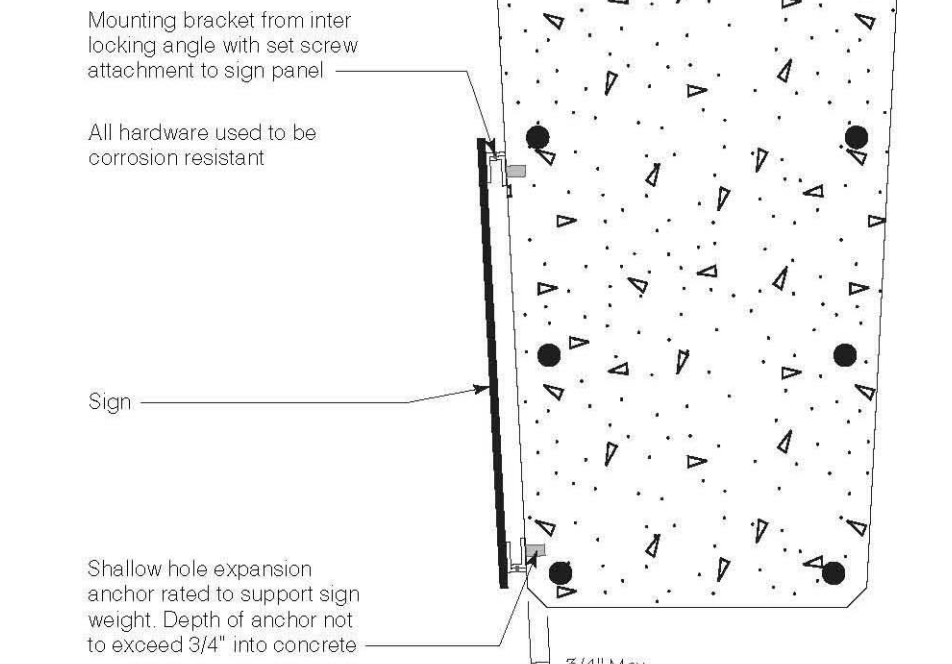Concrete joist



CONSTRUCTION DOCUMENTS - FINAL SUBMISSION

		CONSULTANTS:				ARCHITECT/ENGINEERS:		Drawing Title Signage Details		Project Title: VA Northern California Health Care System Parking Structure		Project Number: 612 - CSI - 102		Office of Construction and Facilities Management	
												Building Number: N/A			
								Approved: Project Director		Location: 10635 Hospital Way, Mather, CA 95655		Drawing Number: AS 507		 Department of Veterans Affairs	
Revisions:		Date								Date: 05/19/2011		Checked: ECF			
												Dwg. 72 of 122			