




one eighth inch = one foot
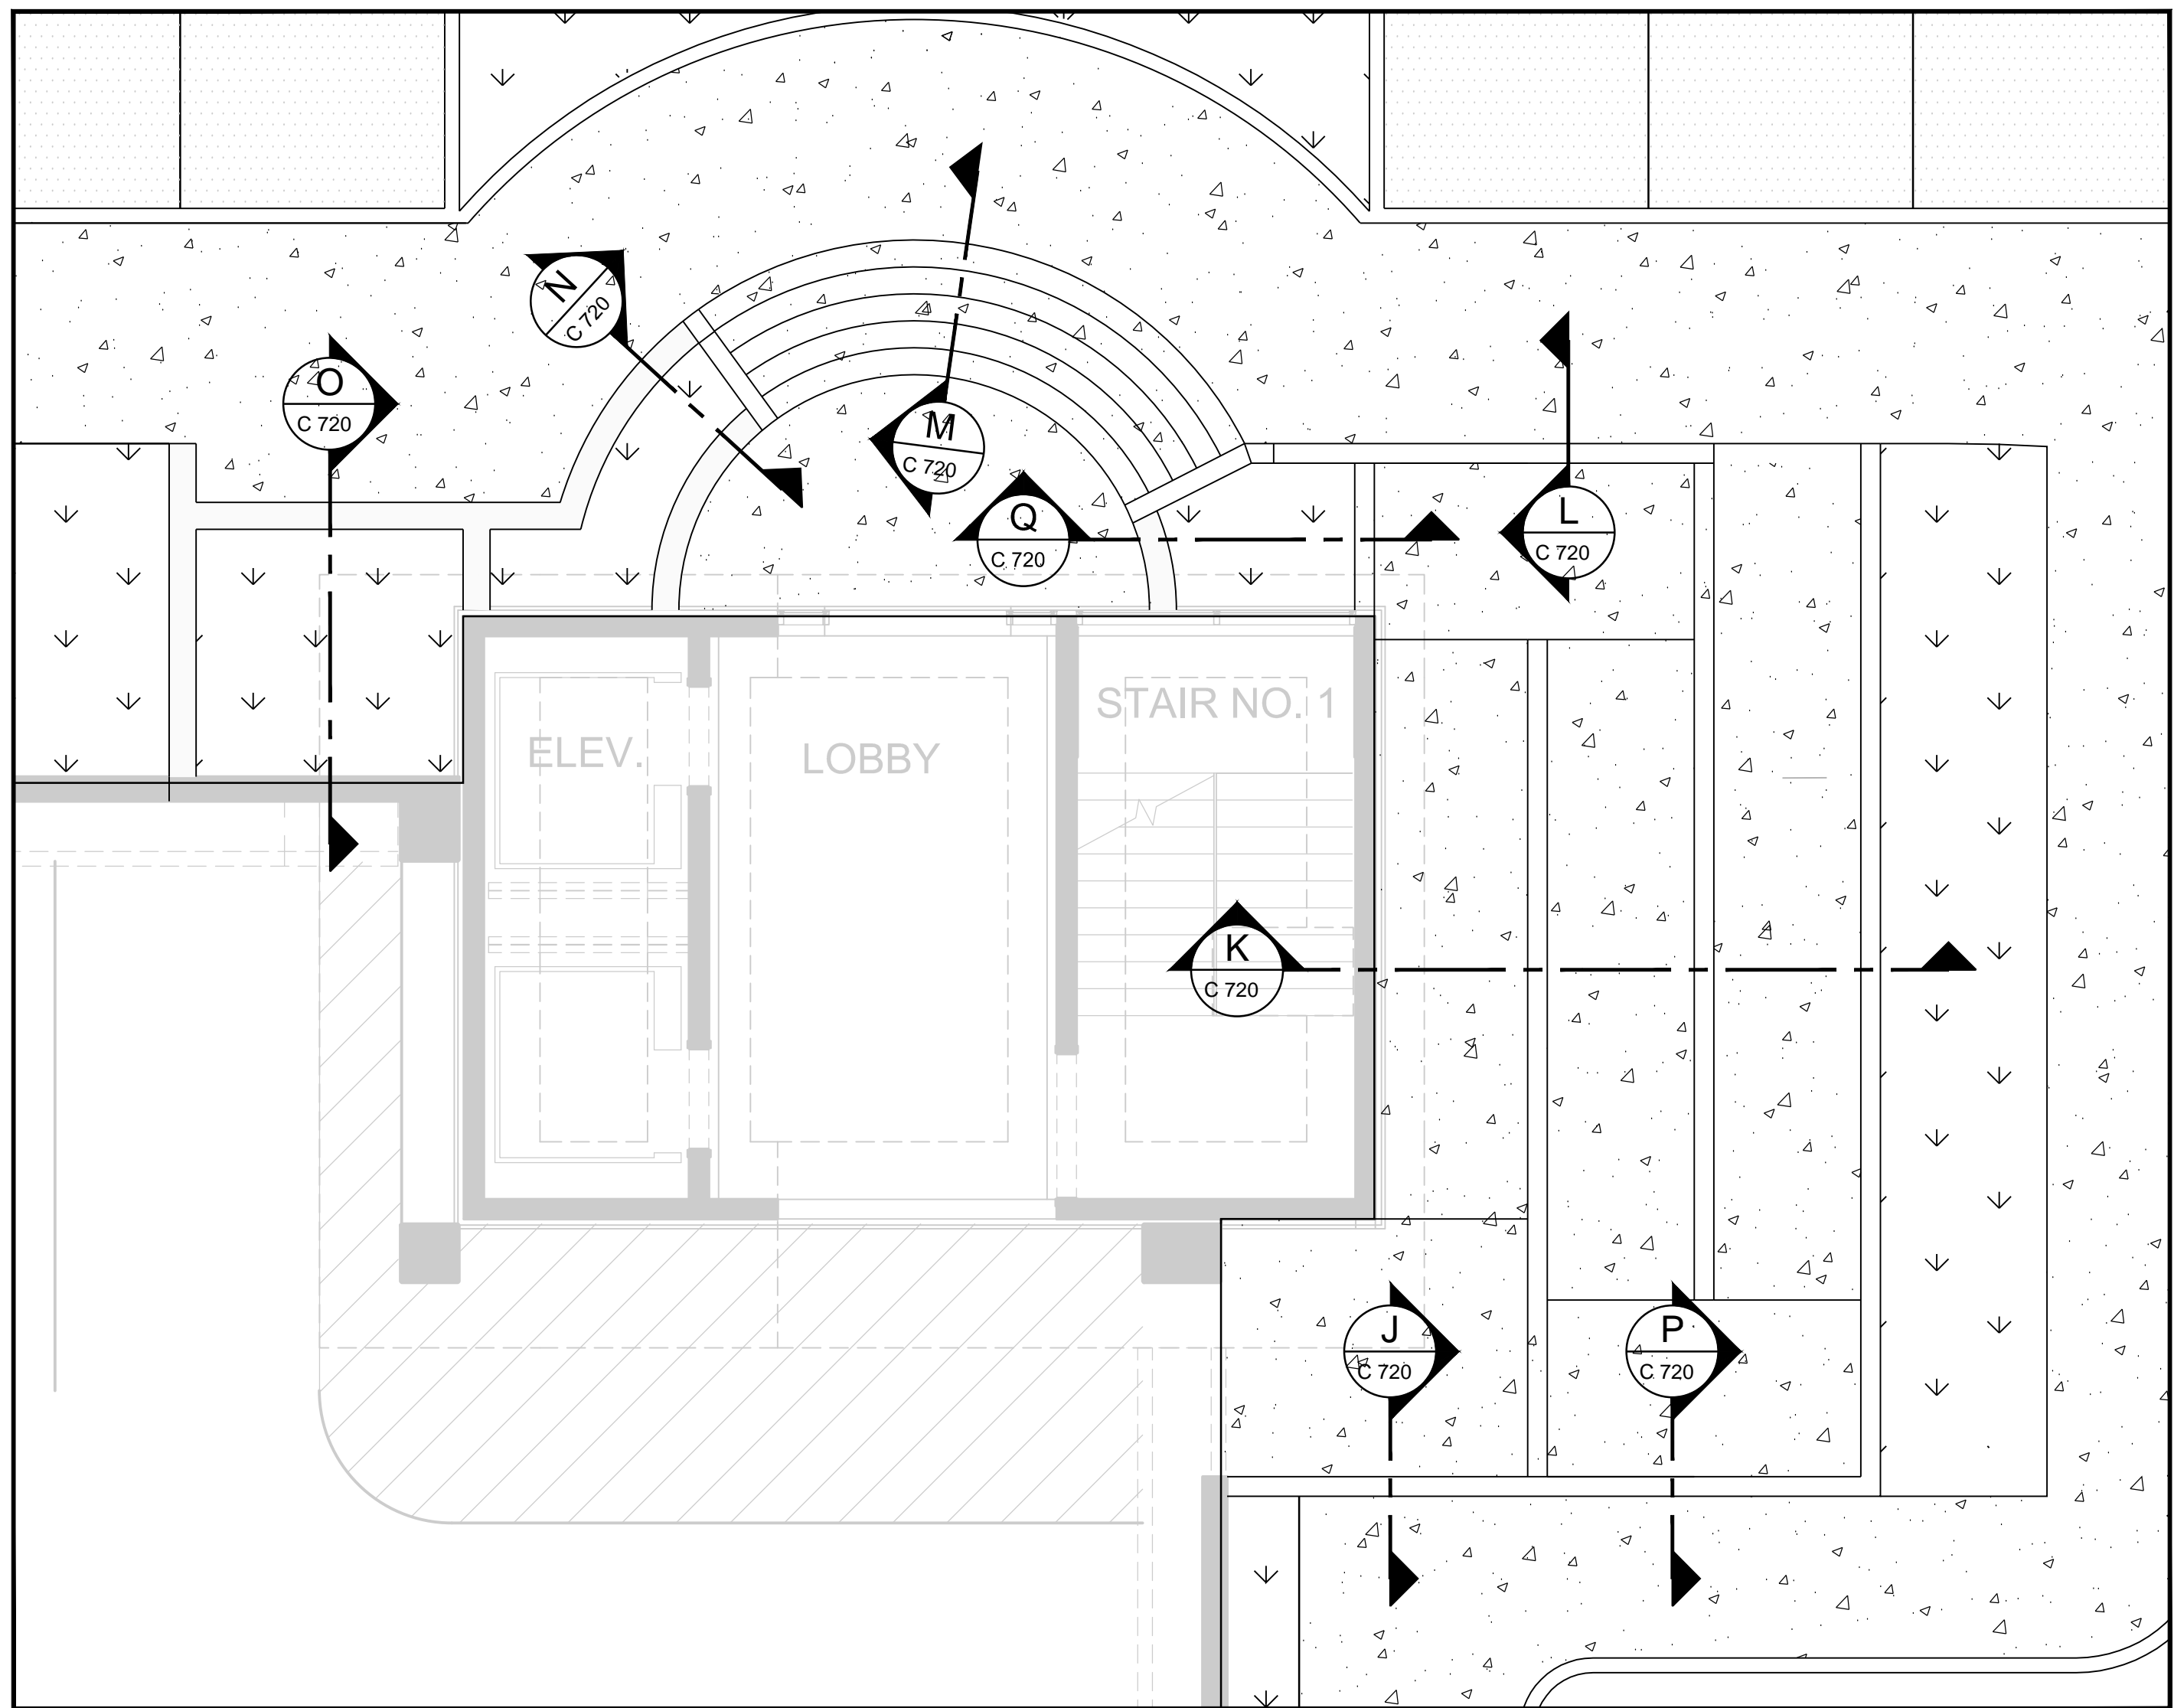


RAMP AND PLANTER PLAN VIEW
SCALE: 1"=5'

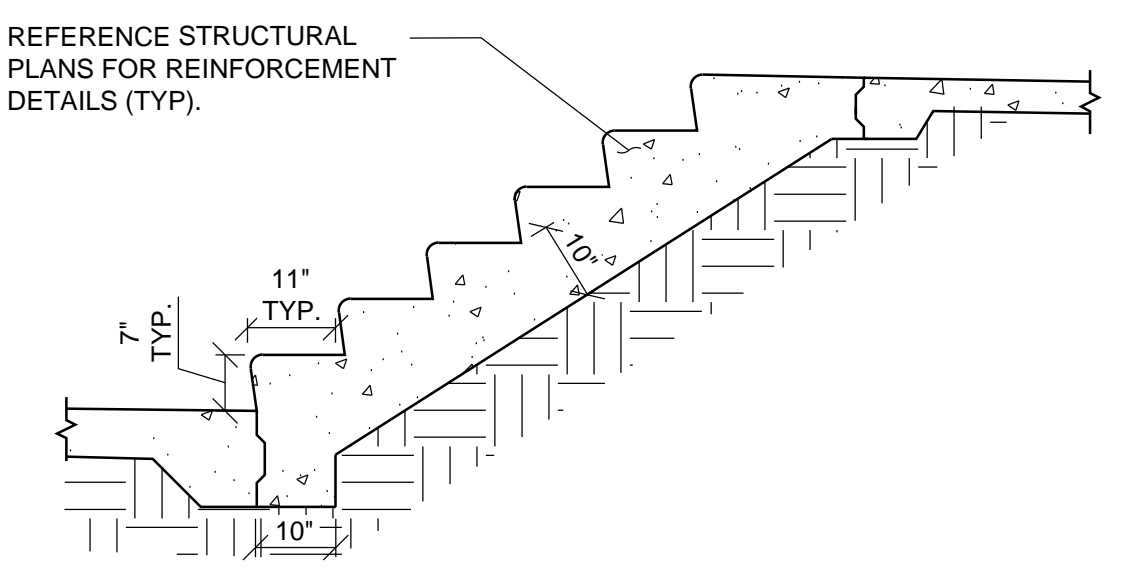


SECTION M
ON C 720
SCALE: 1"=2'

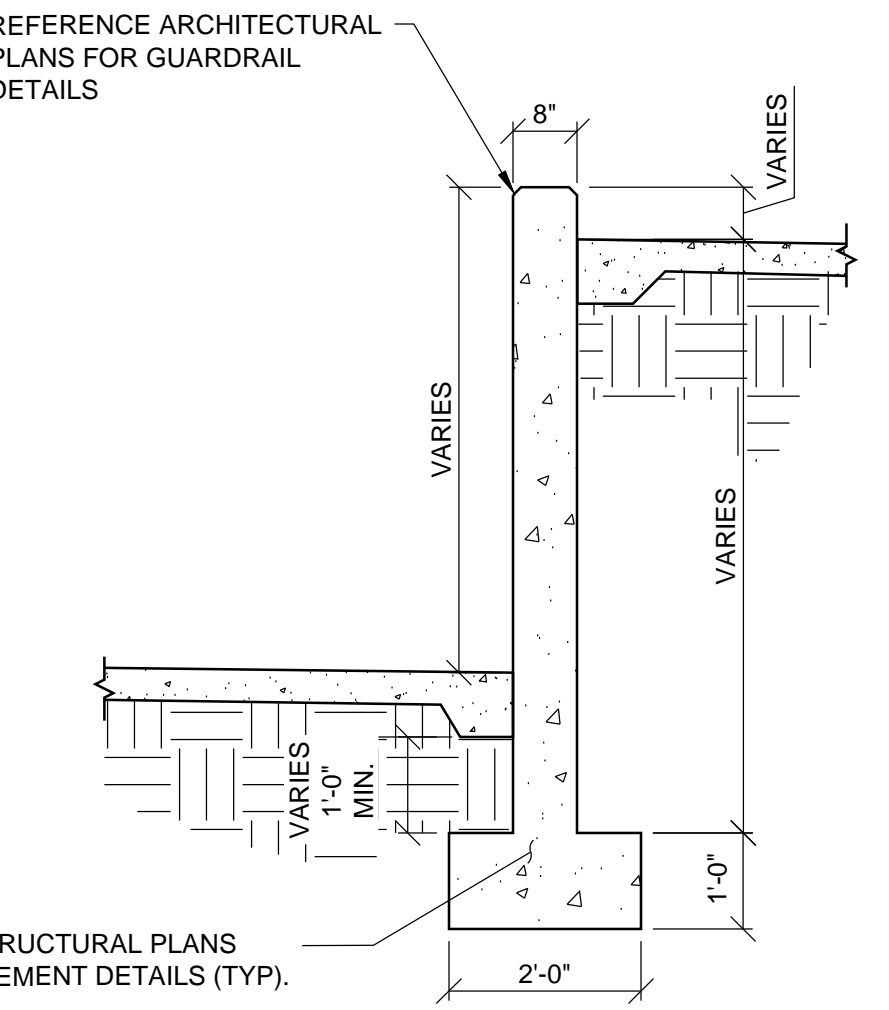


SECTION J
ON C 720
SCALE: 1"=2'

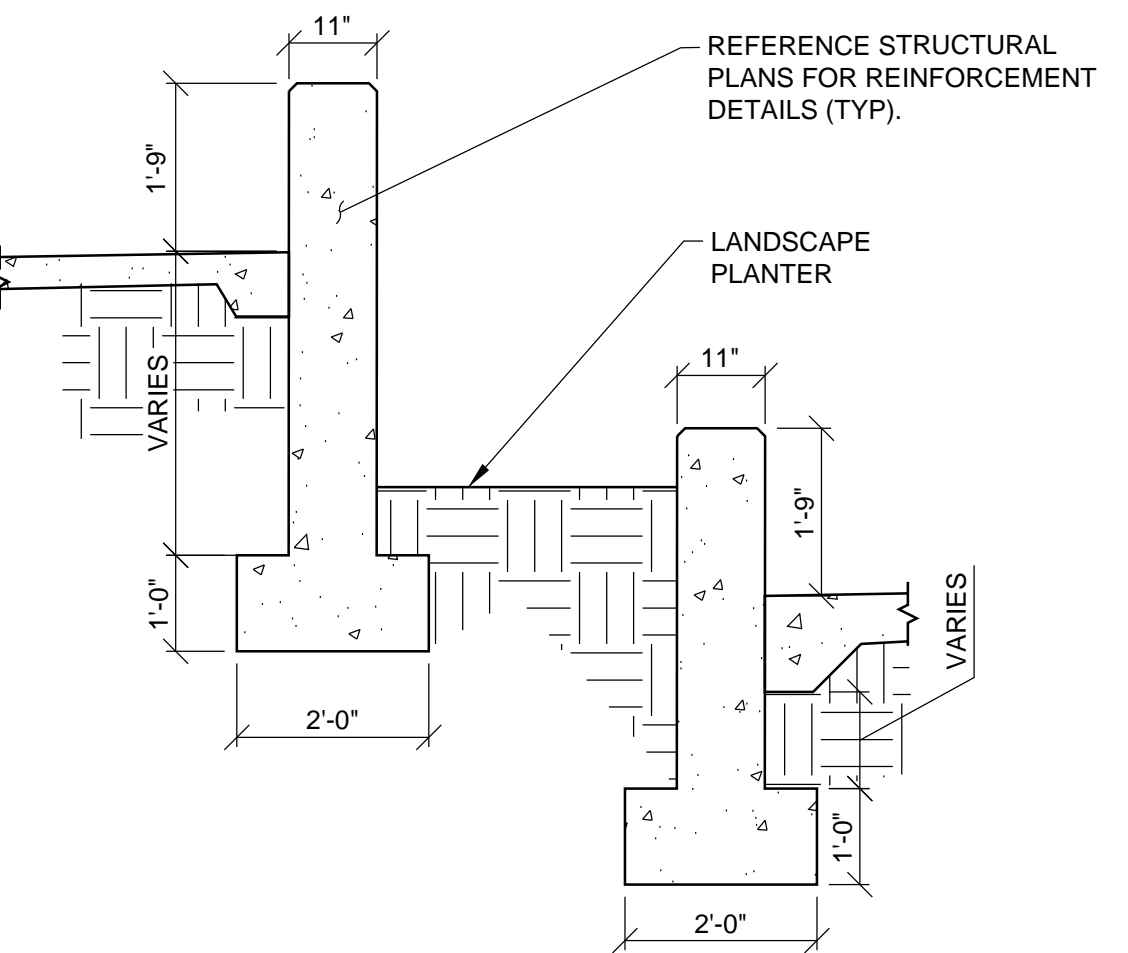


SECTION N
ON C 720
SCALE: 1"=2'

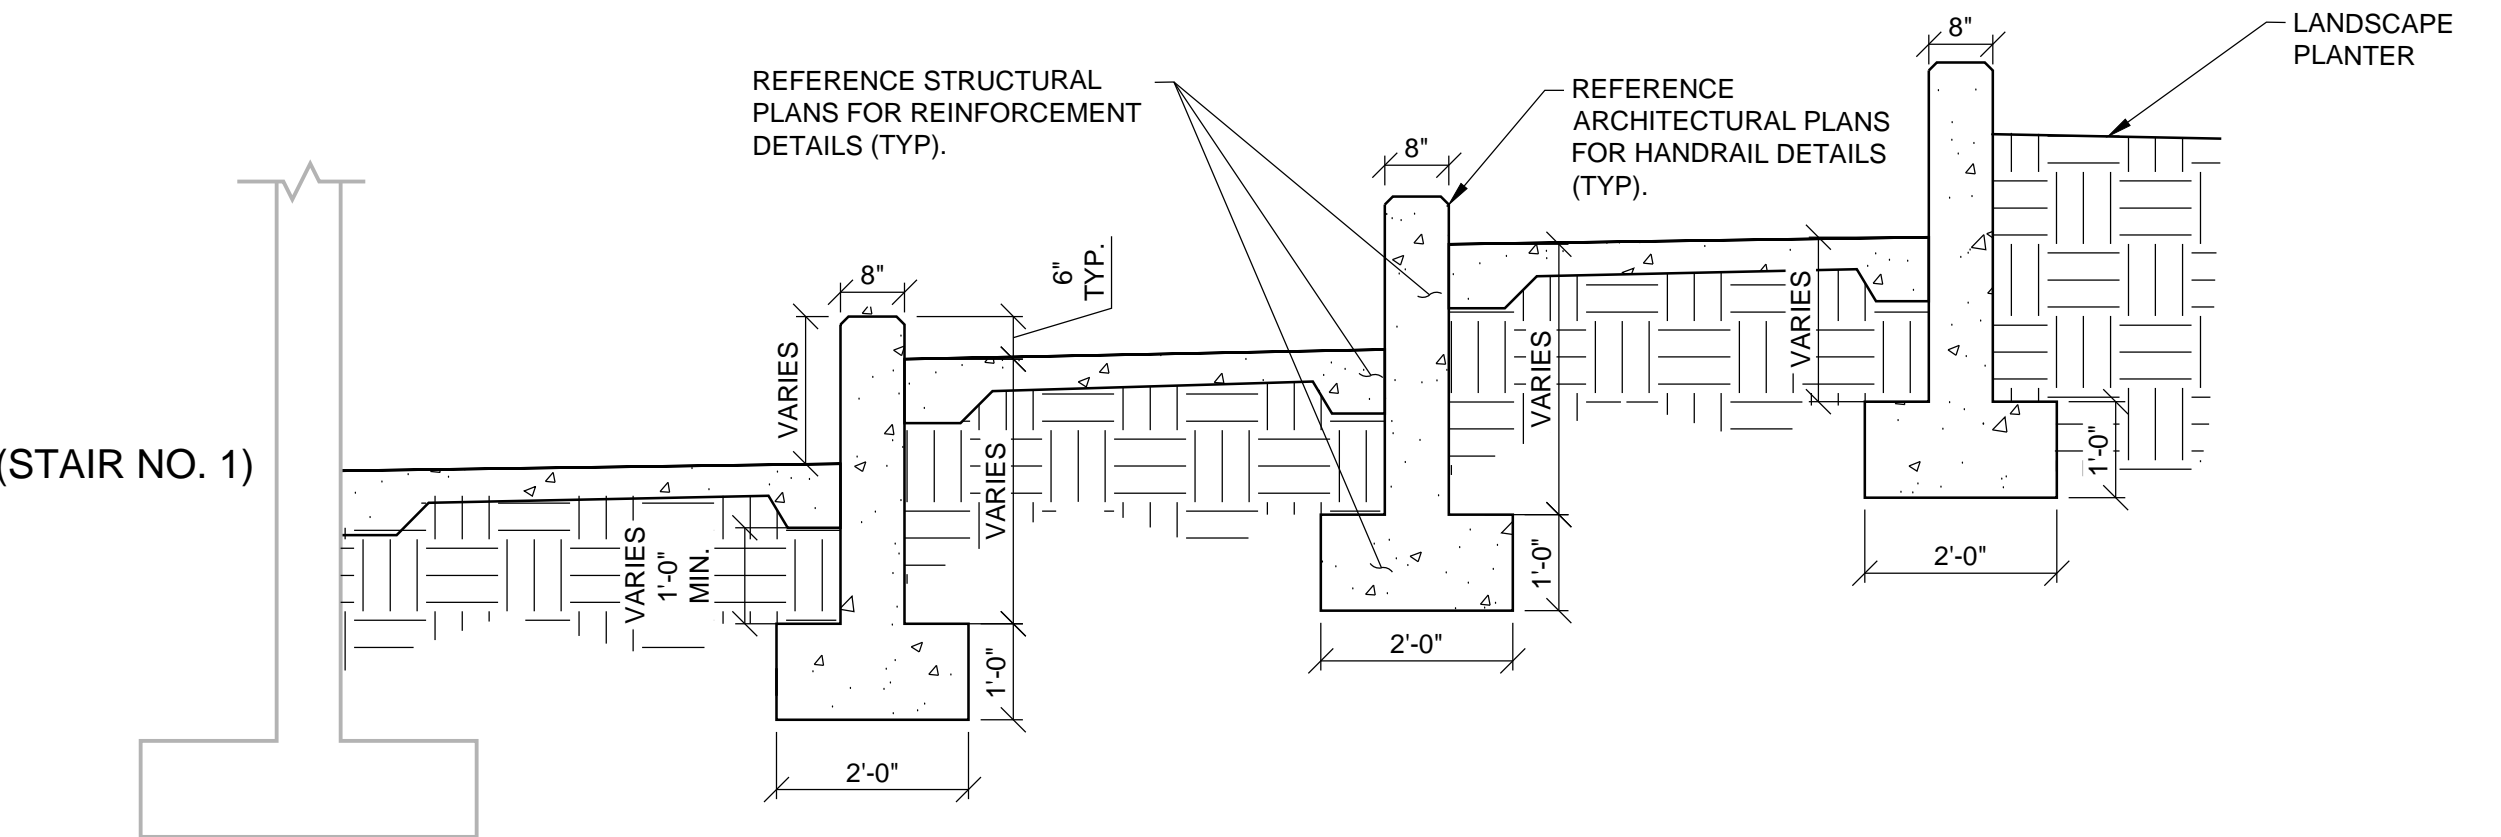


SECTION K
ON C 720
SCALE: 1"=2'

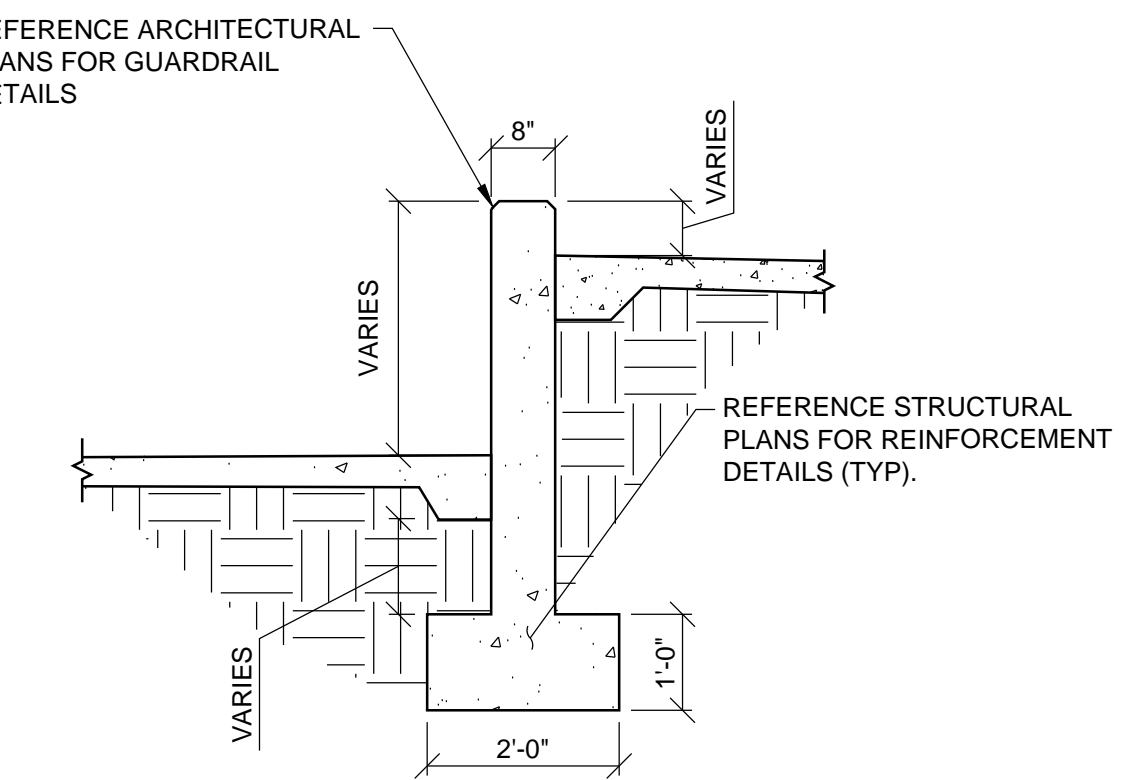


SECTION P
ON C 720
SCALE: 1"=2'

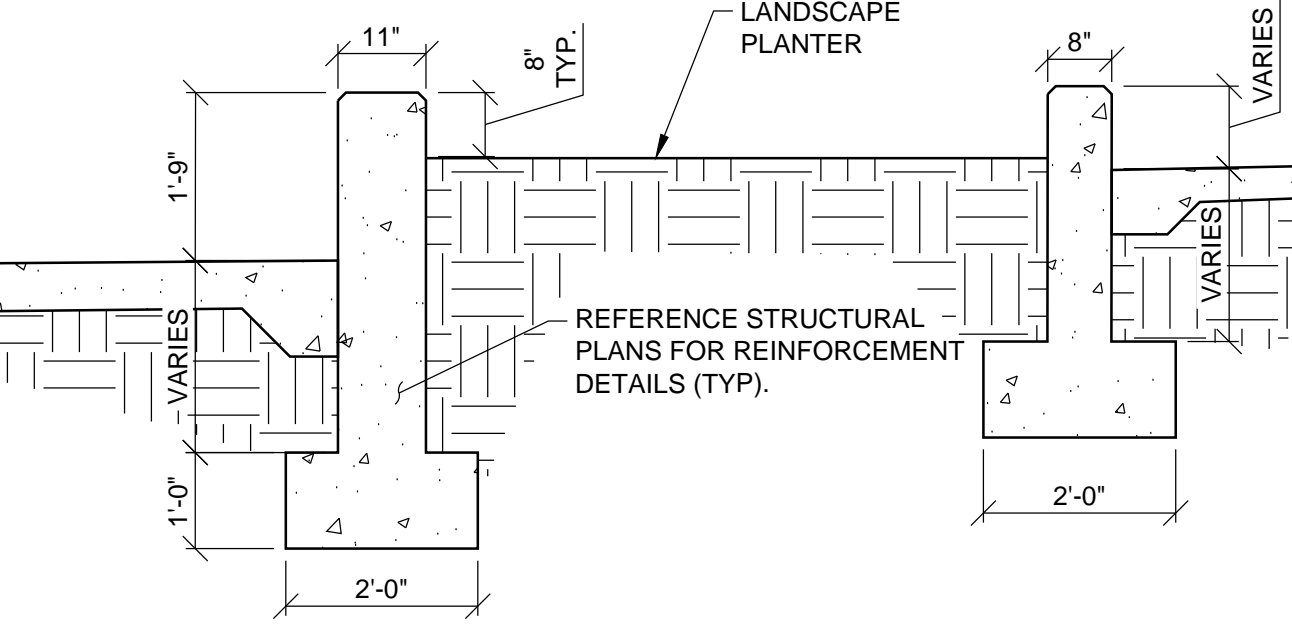

SECTION Q
ON C 720
SCALE: 1"=2'

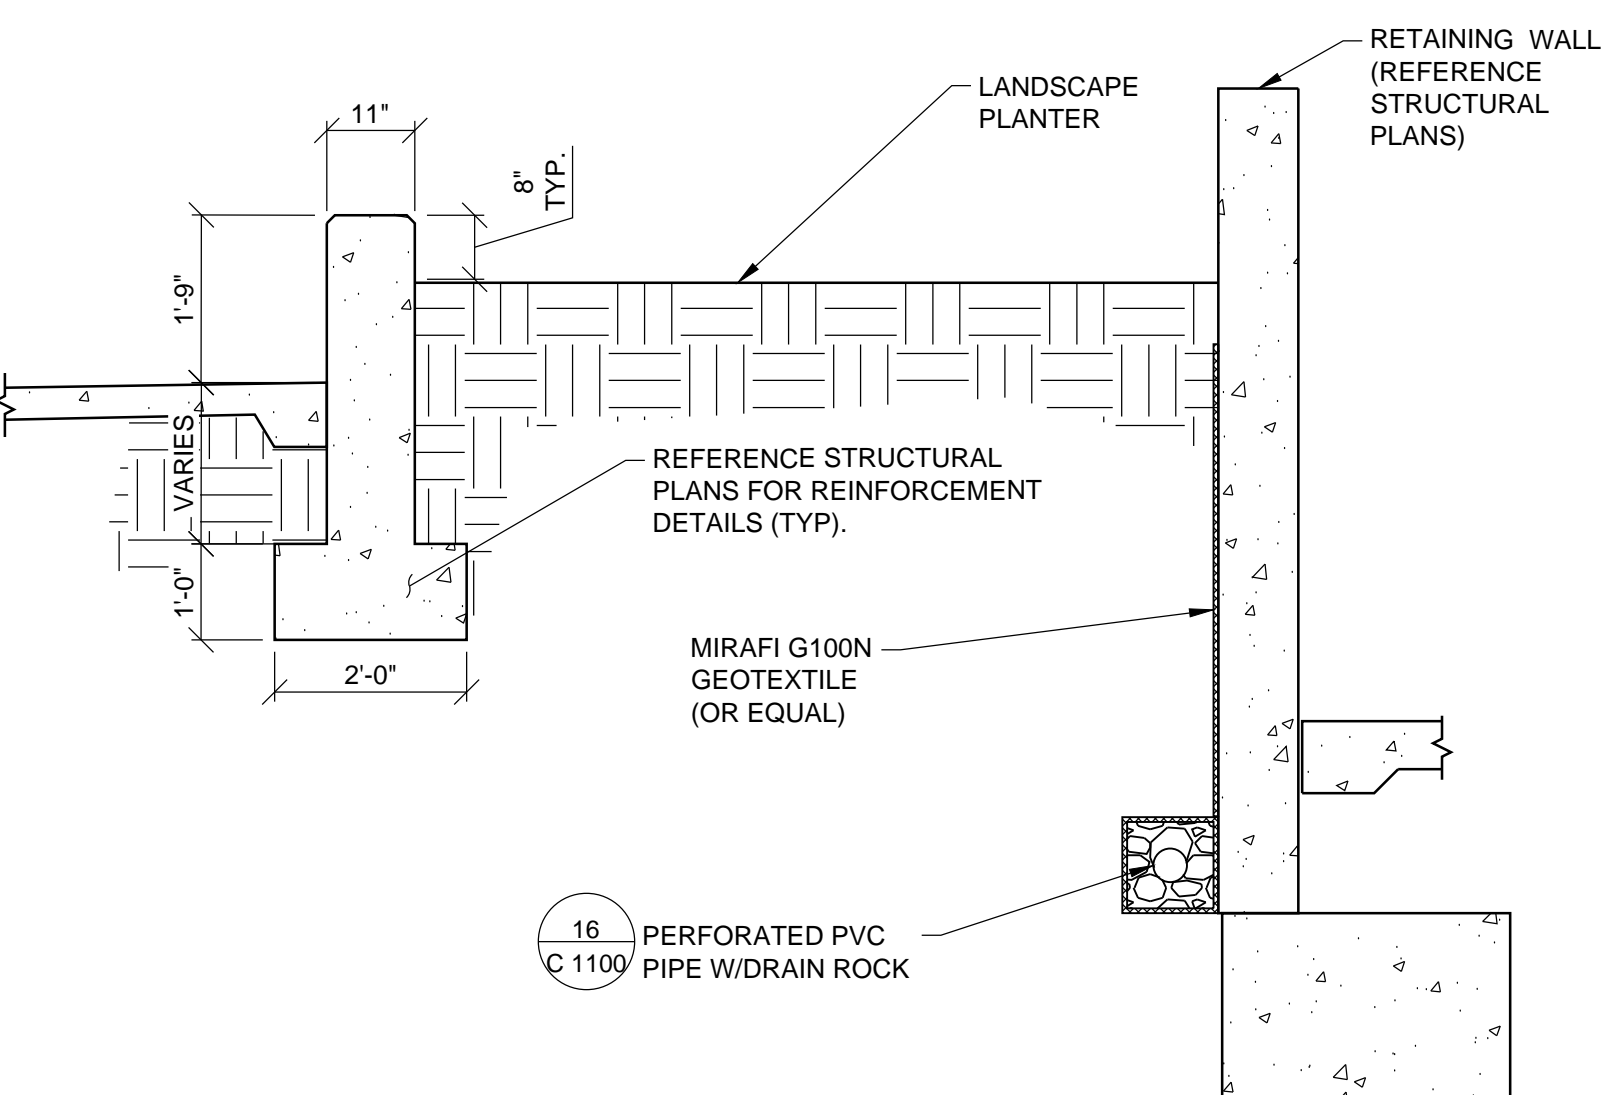

SECTION O
ON C 720
SCALE: 1"=2'

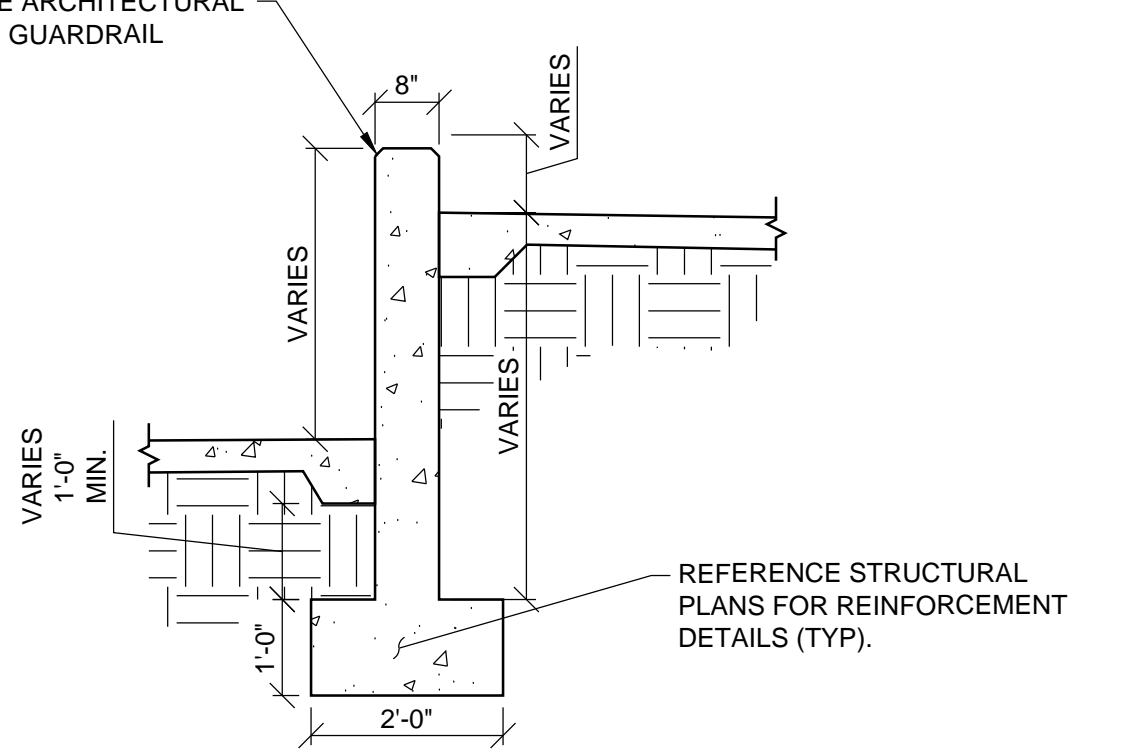

SECTION L
ON C 720
SCALE: 1"=2'

CONSTRUCTION DOCUMENTS - FINAL SUBMISSION

--	--	