



three inches = one foot  
one and one half inches = one foot  
one inch = one foot  
three quarters inch = one foot  
one half inch = one foot  
three eighths inch = one foot  
one quarter inch = one foot  
one eighth inch = one foot

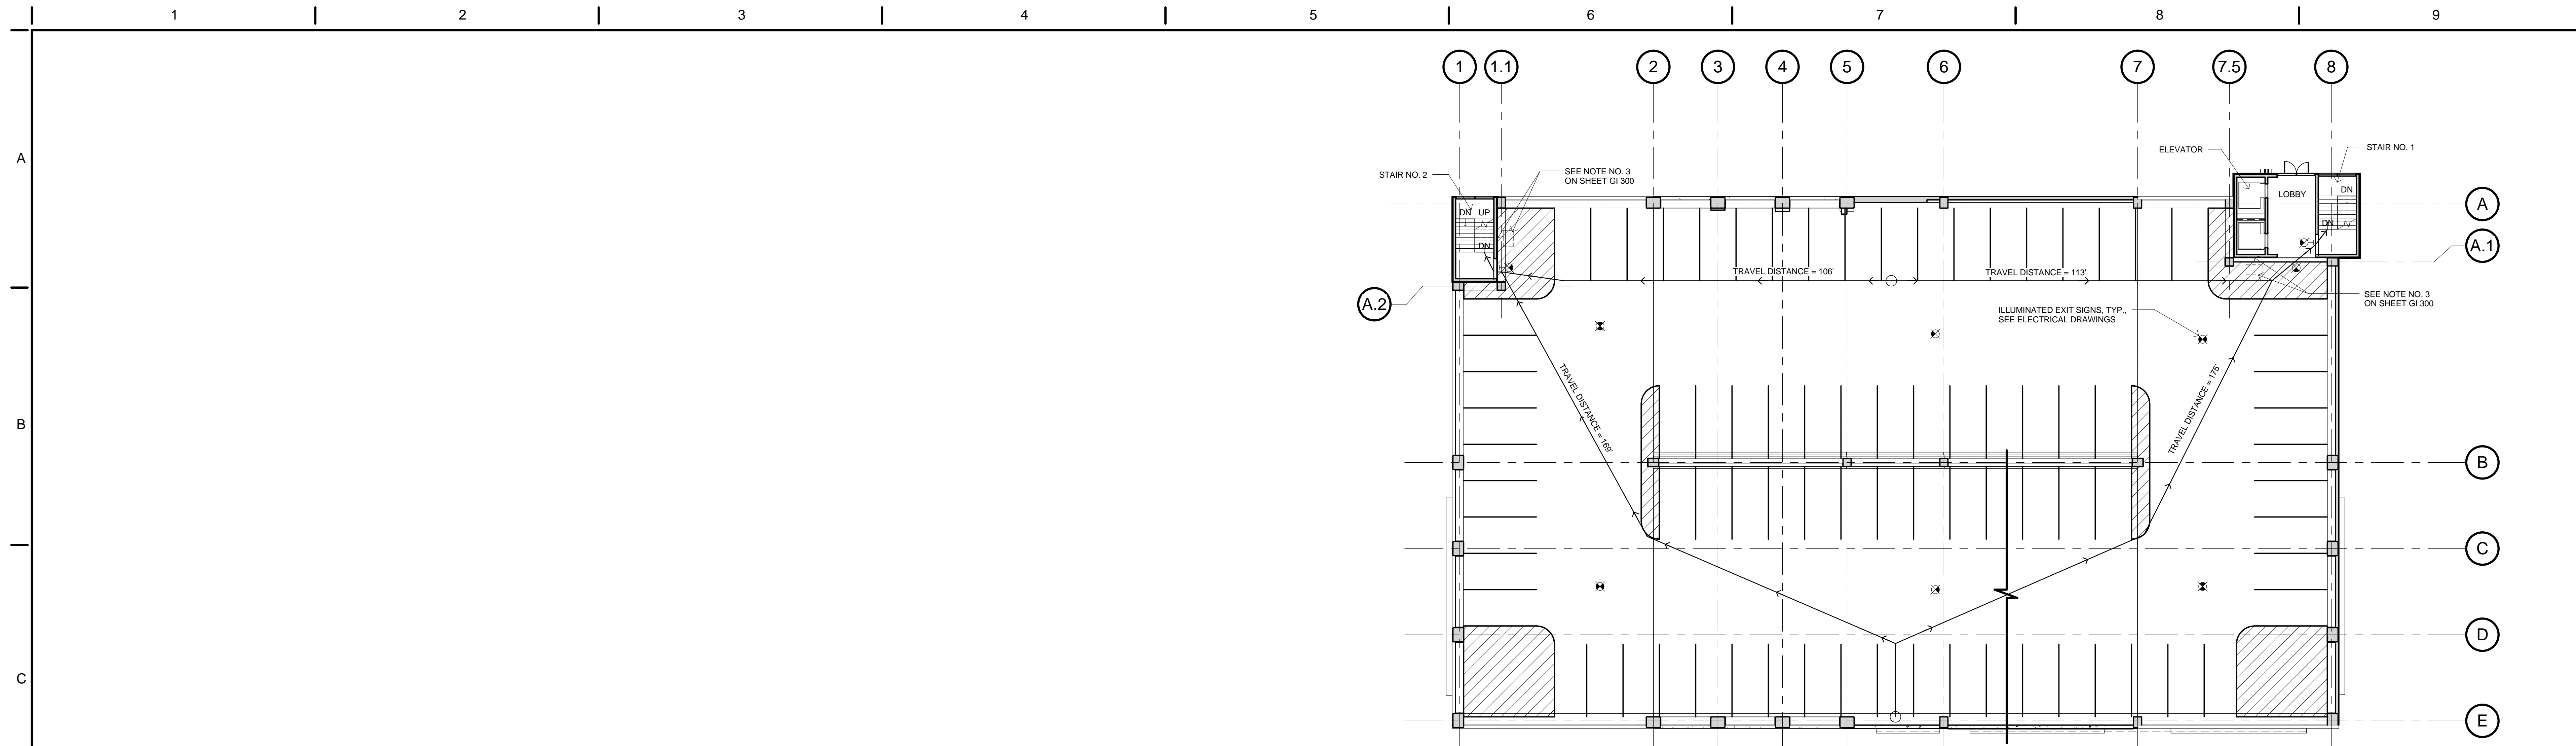

NORTH  
1/16" = 1'-0"  
**FIRE-LIFE SAFETY PLAN AT THIRD LEVEL**

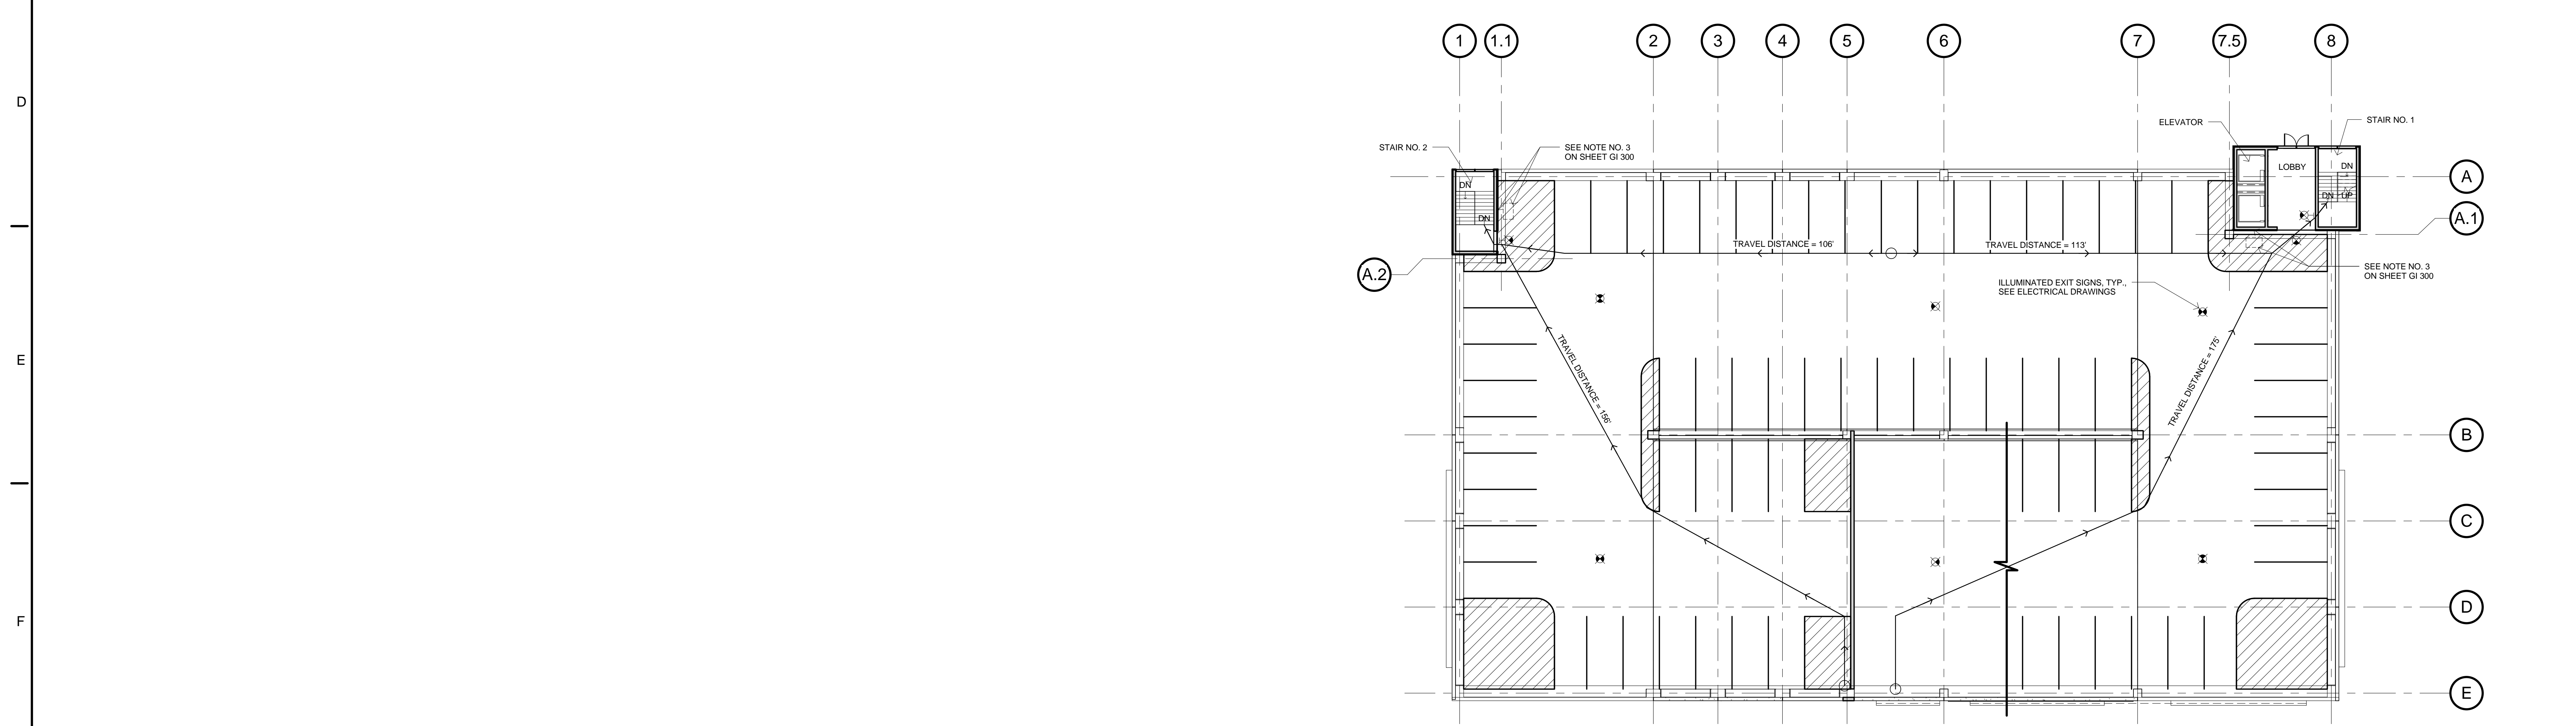

NORTH  
1/16" = 1'-0"  
**FIRE-LIFE SAFETY PLAN AT TOP LEVEL**

**CONSTRUCTION DOCUMENTS - FINAL SUBMISSION**

Revisions:		Date		CONSULTANTS:				ARCHITECT/ENGINEERS:		Drawing Title Fire - Life Safety Plans		Project Title: VA Northern California Health Care System Parking Structure		Project Number: 612 - CSI - 102		Office of Construction and Facilities Management 			
								 835 W. Ashlan Ave. Clovis, CA 93612 TEL: (559) 346-0800 FAX: (559) 346-0800 E: FRAMPTON@FCE-ENG.COM		Approved: Project Director		Location: 10535 Hospital Way, Mather, CA 95655		Building Number: N/A					
												Date: 06/15/2011		Checked: ECF		Drawn: RAT		Drawing Number: GI 301	
														Dwg. 5 of 122					