


TOP LEVEL DRAINAGE PLAN

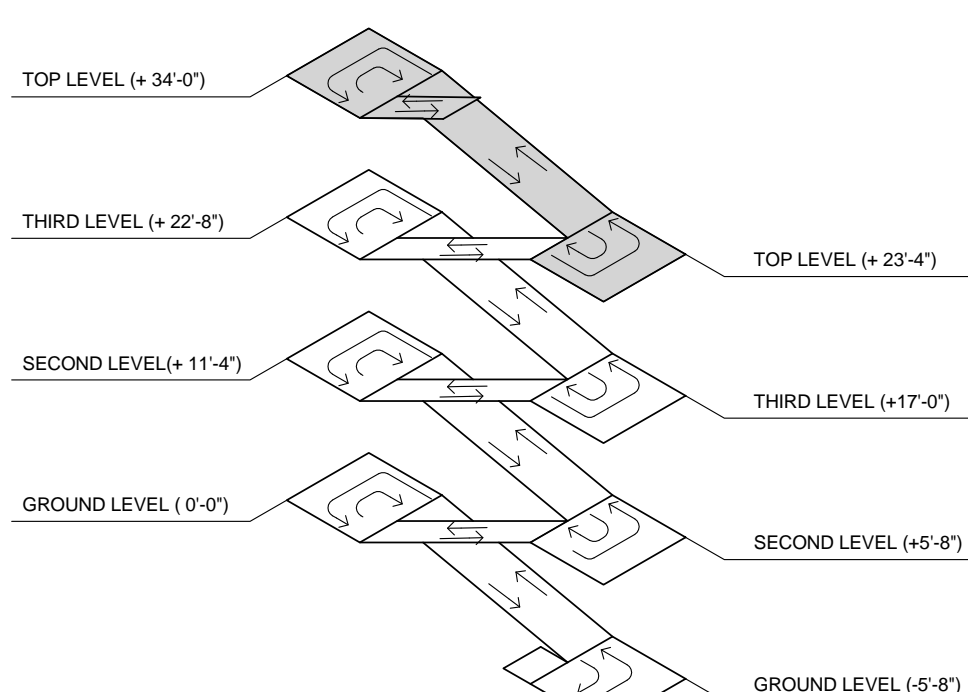

TOP LEVEL ISOMETRIC
N.T.S.

CONSTRUCTION DOCUMENTS - FINAL SUBMISSION

--	--	