


three inches = one foot
one and one half inches = one foot
one inch = one foot
three quarters inch = one foot
one half inch = one foot
three eighths inch = one foot
one quarter inch = one foot
one eighth inch = one foot

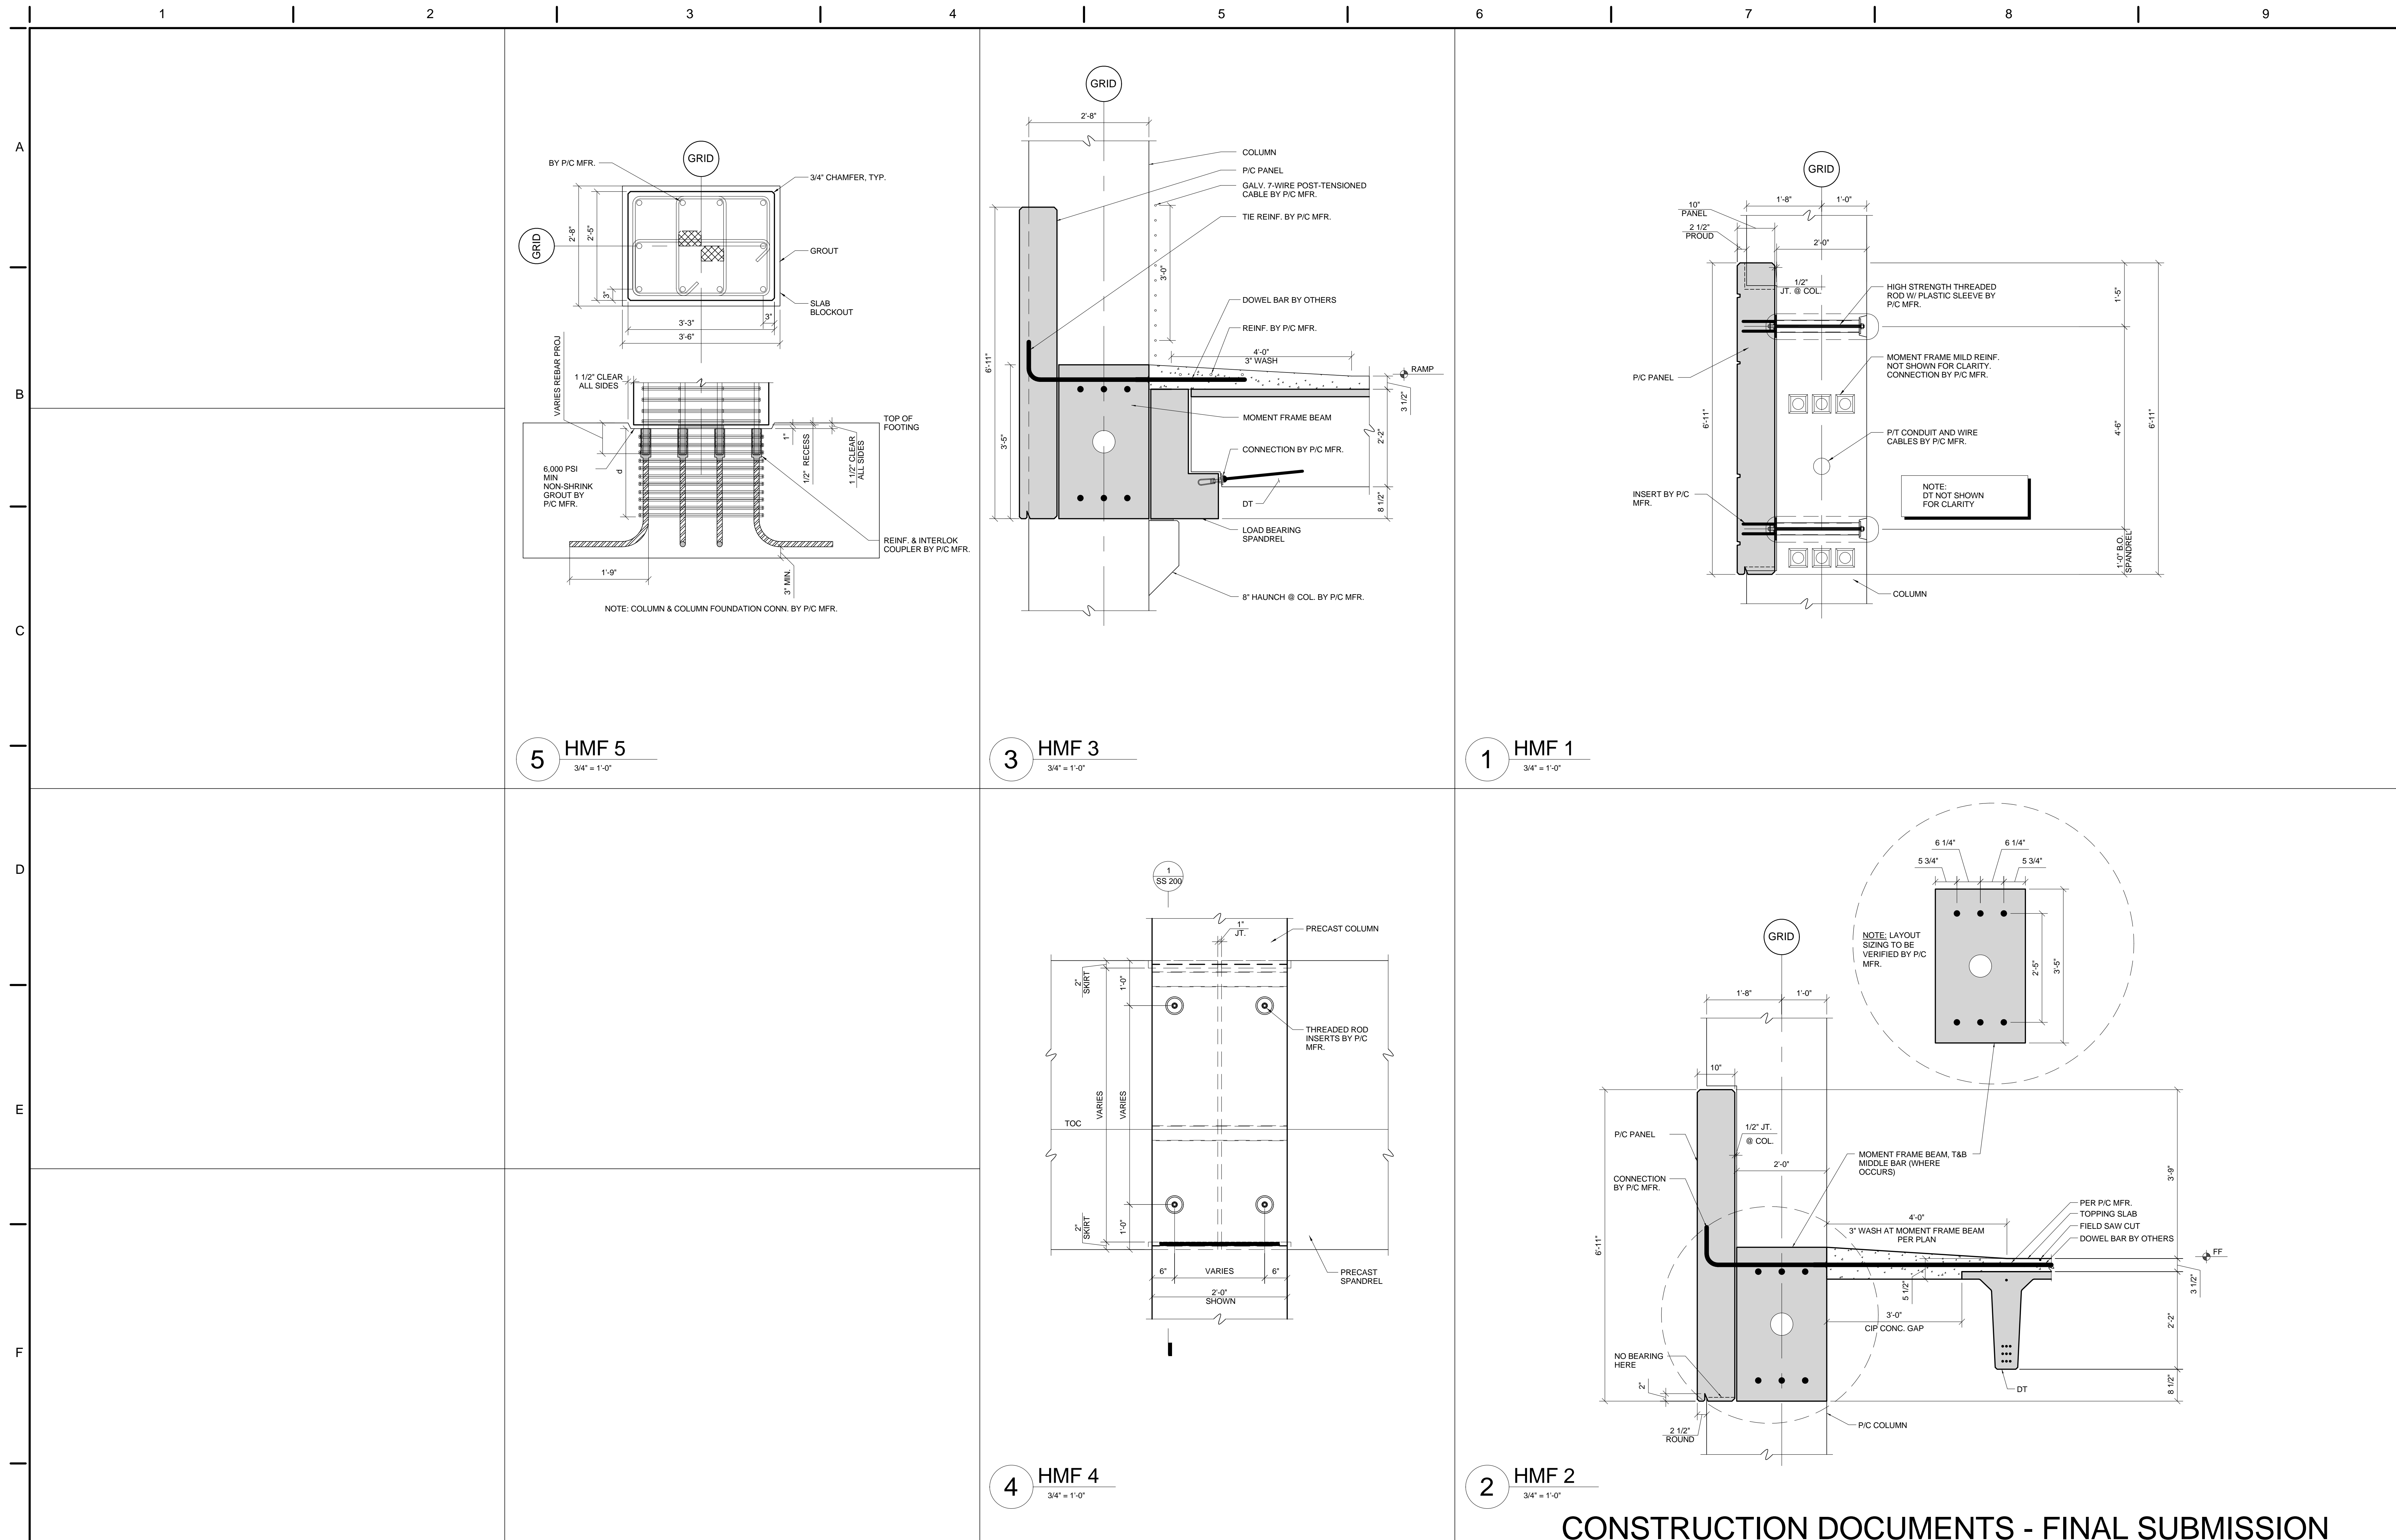

CONSTRUCTION DOCUMENTS - FINAL SUBMISSION

Revisions:		Date		CONSULTANTS:		ARCHITECT/ENGINEERS:		Drawing Title Hybrid Moment Frame		Project Title: VA Northern California Health Care System Parking Structure		Project Number: 612 - CSI - 102		Office of Construction and Facilities Management			
								Approved: Project Director		Location: 10535 Hospital Way, Mather, CA 95655		Building Number: N/A					
										Date: 05/19/2011		Checked: ECF		Drawn: SJS		Drawing Number: SS 200	
												Dwg. 85 of 122					

