

three inches = one foot

one and one half inches = one foot

one inch = one foot


three quarters inch = one foot

one half inch = one foot

three eighths inch = one foot

one quarter inch = one foot

one eighth inch = one foot

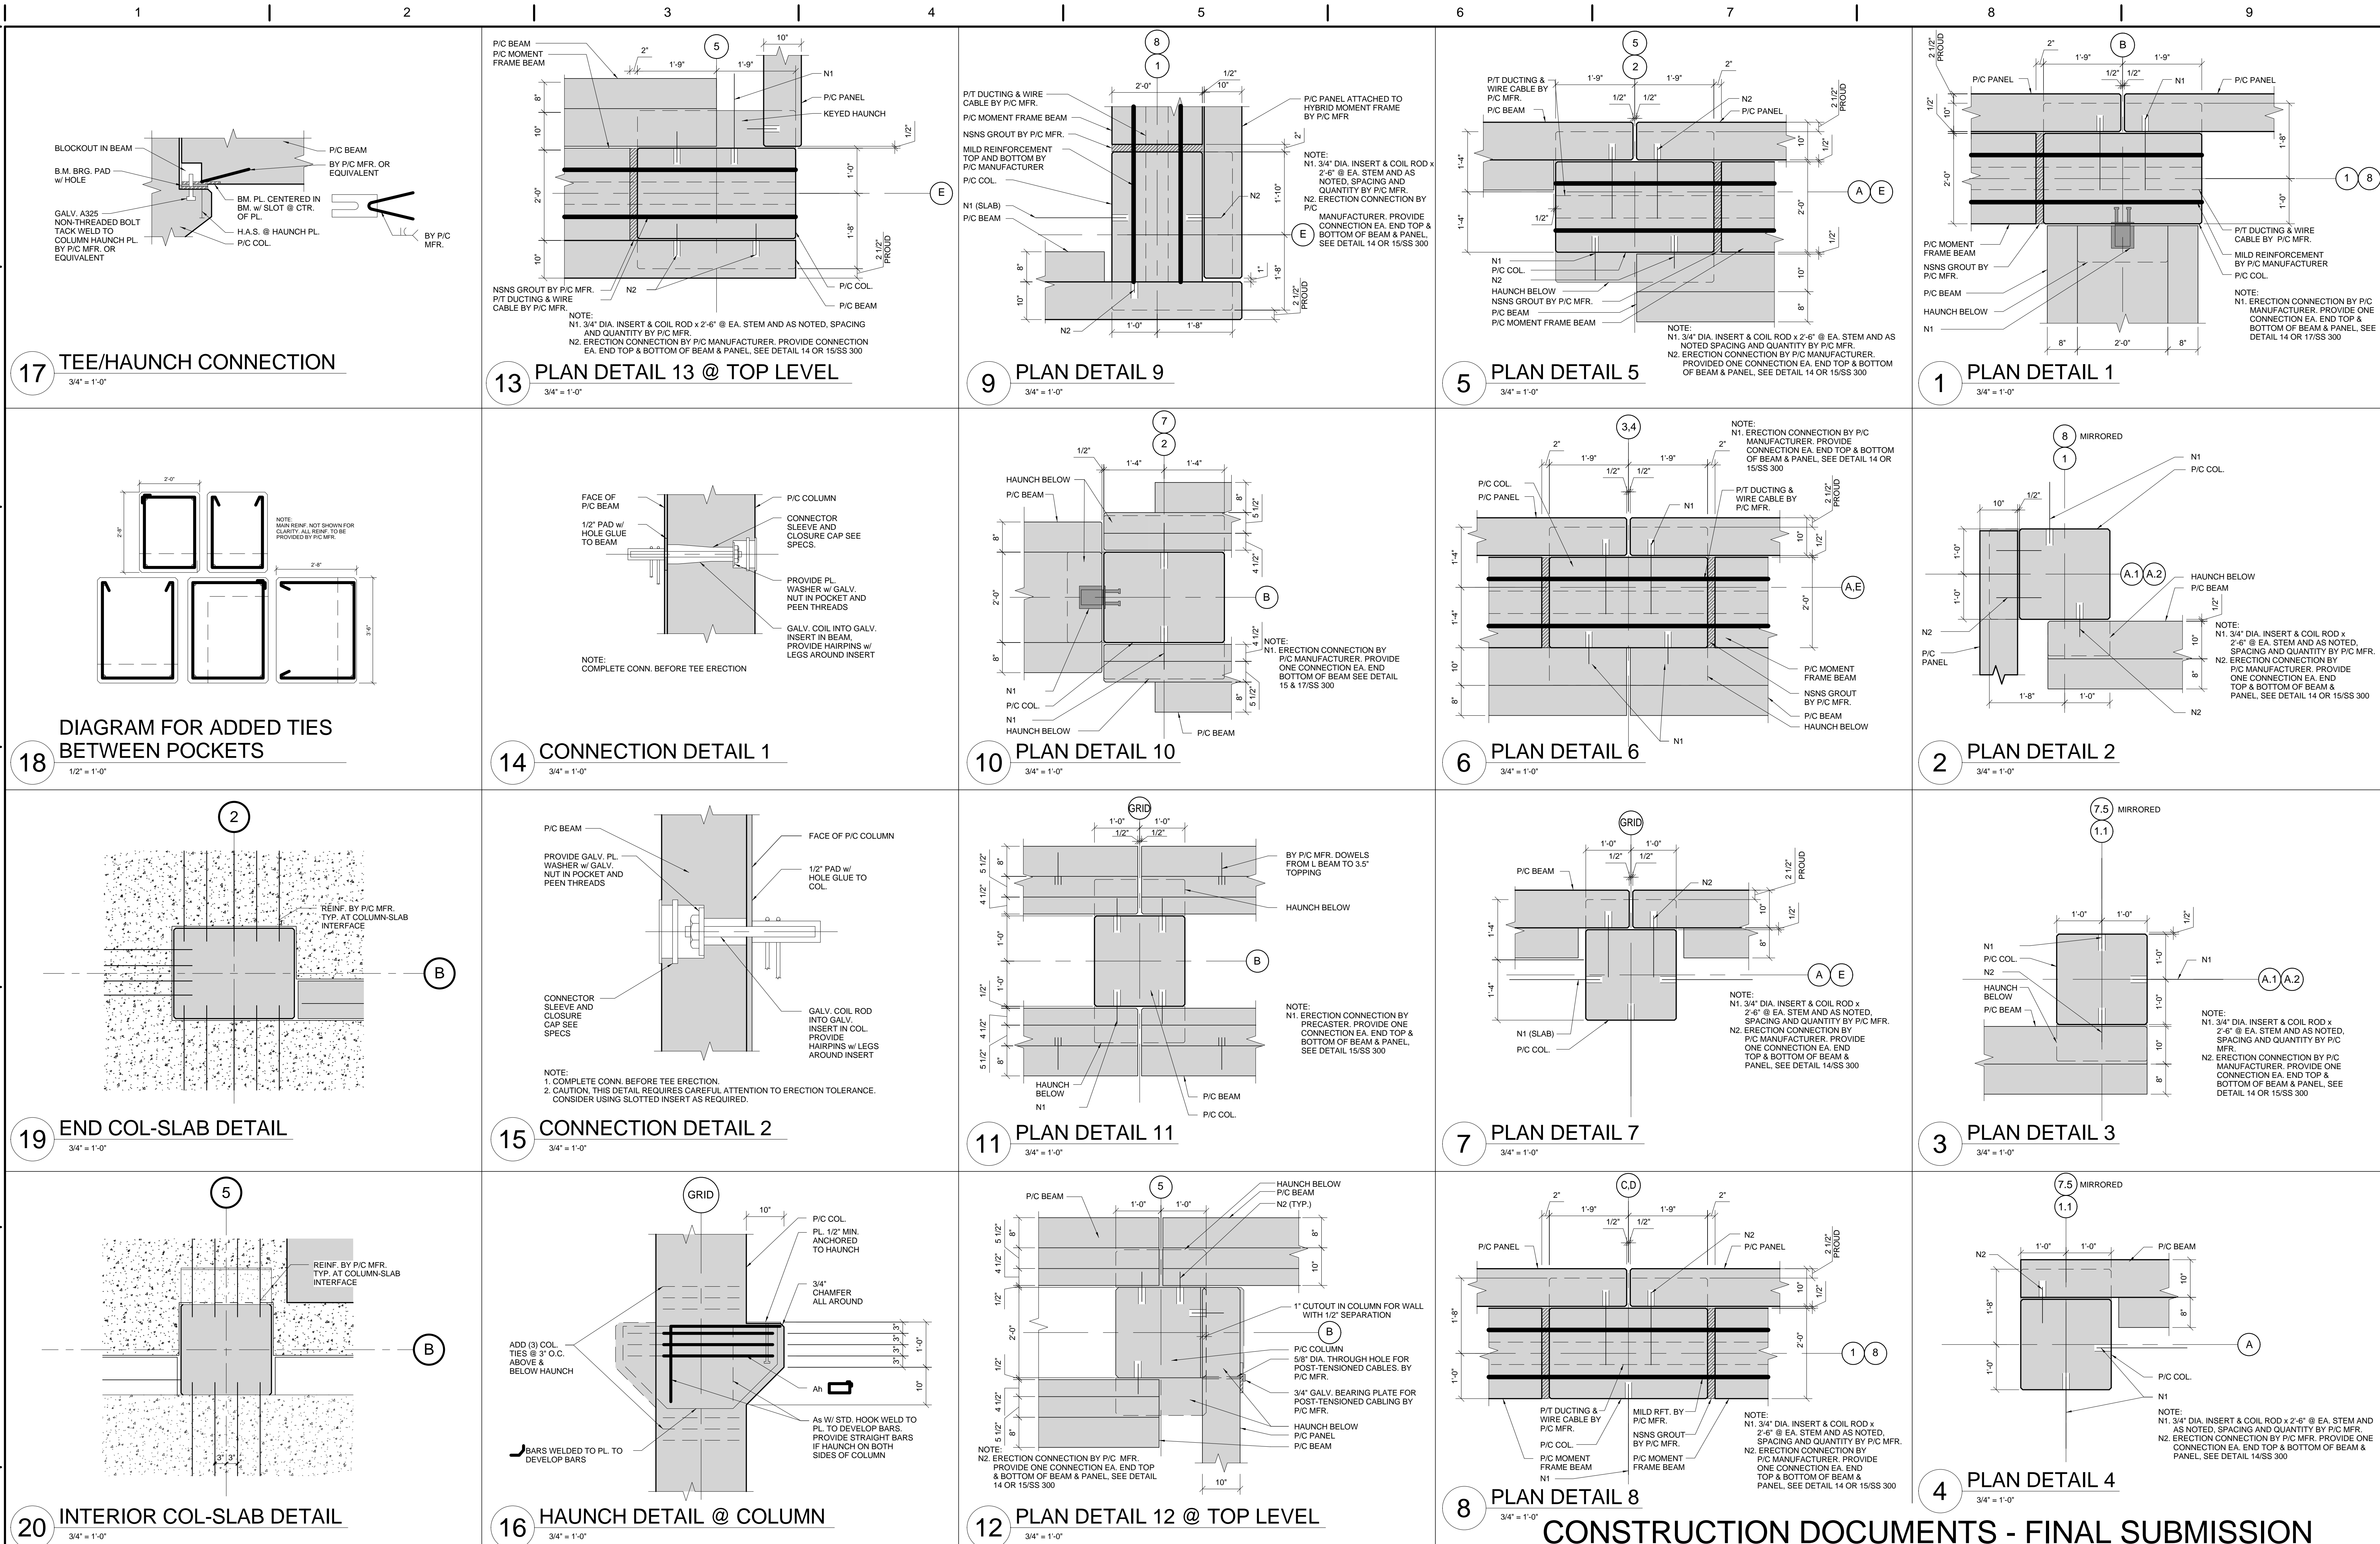

CONSTRUCTION DOCUMENTS - FINAL SUBMISSION

| | | | | | | | |
|--------------|--|----------------------|--|--------------------------------------|--|------------------------------------|---|
| CONSULTANTS: | | ARCHITECT/ENGINEERS: | | Drawing Title Column Plan Details | Project Title: VA Northern California Health Care System Parking Structure | Project Number: 612 - CSI - 102 | Office of Construction and Facilities Management |
| | | | | Approved: Project Director | Location: 10535 Hospital Way, Mather, CA 95655 | Building Number: N/A | |
| | | | | | Date: 06/15/2011 | Checked: ECF | |
| | | | | | Drawn: SJS | Drawing Number: SS 300 | Department of Veterans Affairs |
| | | | | | | Owg. 86 of 122 | |