



Research 1st Floor Solar Shade Schedule - 1P									
Qty	Type	Description	Fabric 1	Fabric 2	Closure Plate Option	Closure Plate Color	Fascia Option	Fascia Color	Side Channel Option
6	TYPE A - Single Shade with Fascia 42" X 96"	Inside Mount	5% Open Basket Weave - Black/brown		No		Yes	Quaker Bronze	No
1	TYPE A - Single Shade with Fascia 30" X 120"	Inside Mount	5% Open Basket Weave - Black/brown		No		Yes	Quaker Bronze	No
14	TYPE A - Single Shade with Fascia 42" X 120"	Inside Mount	5% Open Basket Weave - Black/brown		No		Yes	Quaker Bronze	No
1	TYPE A - Single Shade with Fascia 64" X 120"	Inside Mount	5% Open Basket Weave - Black/brown		No		Yes	Quaker Bronze	No
3	TYPE M - Single Shade with Fascia 42" X 96"	Outside Mount	5% Open Basket Weave - Black/brown		No		Yes	Quaker Bronze	No
2	TYPE M - Single Shade with Fascia 38" X 120"	Outside Mount	5% Open Basket Weave - Black/brown		No		Yes	Quaker Bronze	No
9	TYPE M - Single Shade with Fascia 40" X 120"	Outside Mount	5% Open Basket Weave - Black/brown		No		Yes	Quaker Bronze	No

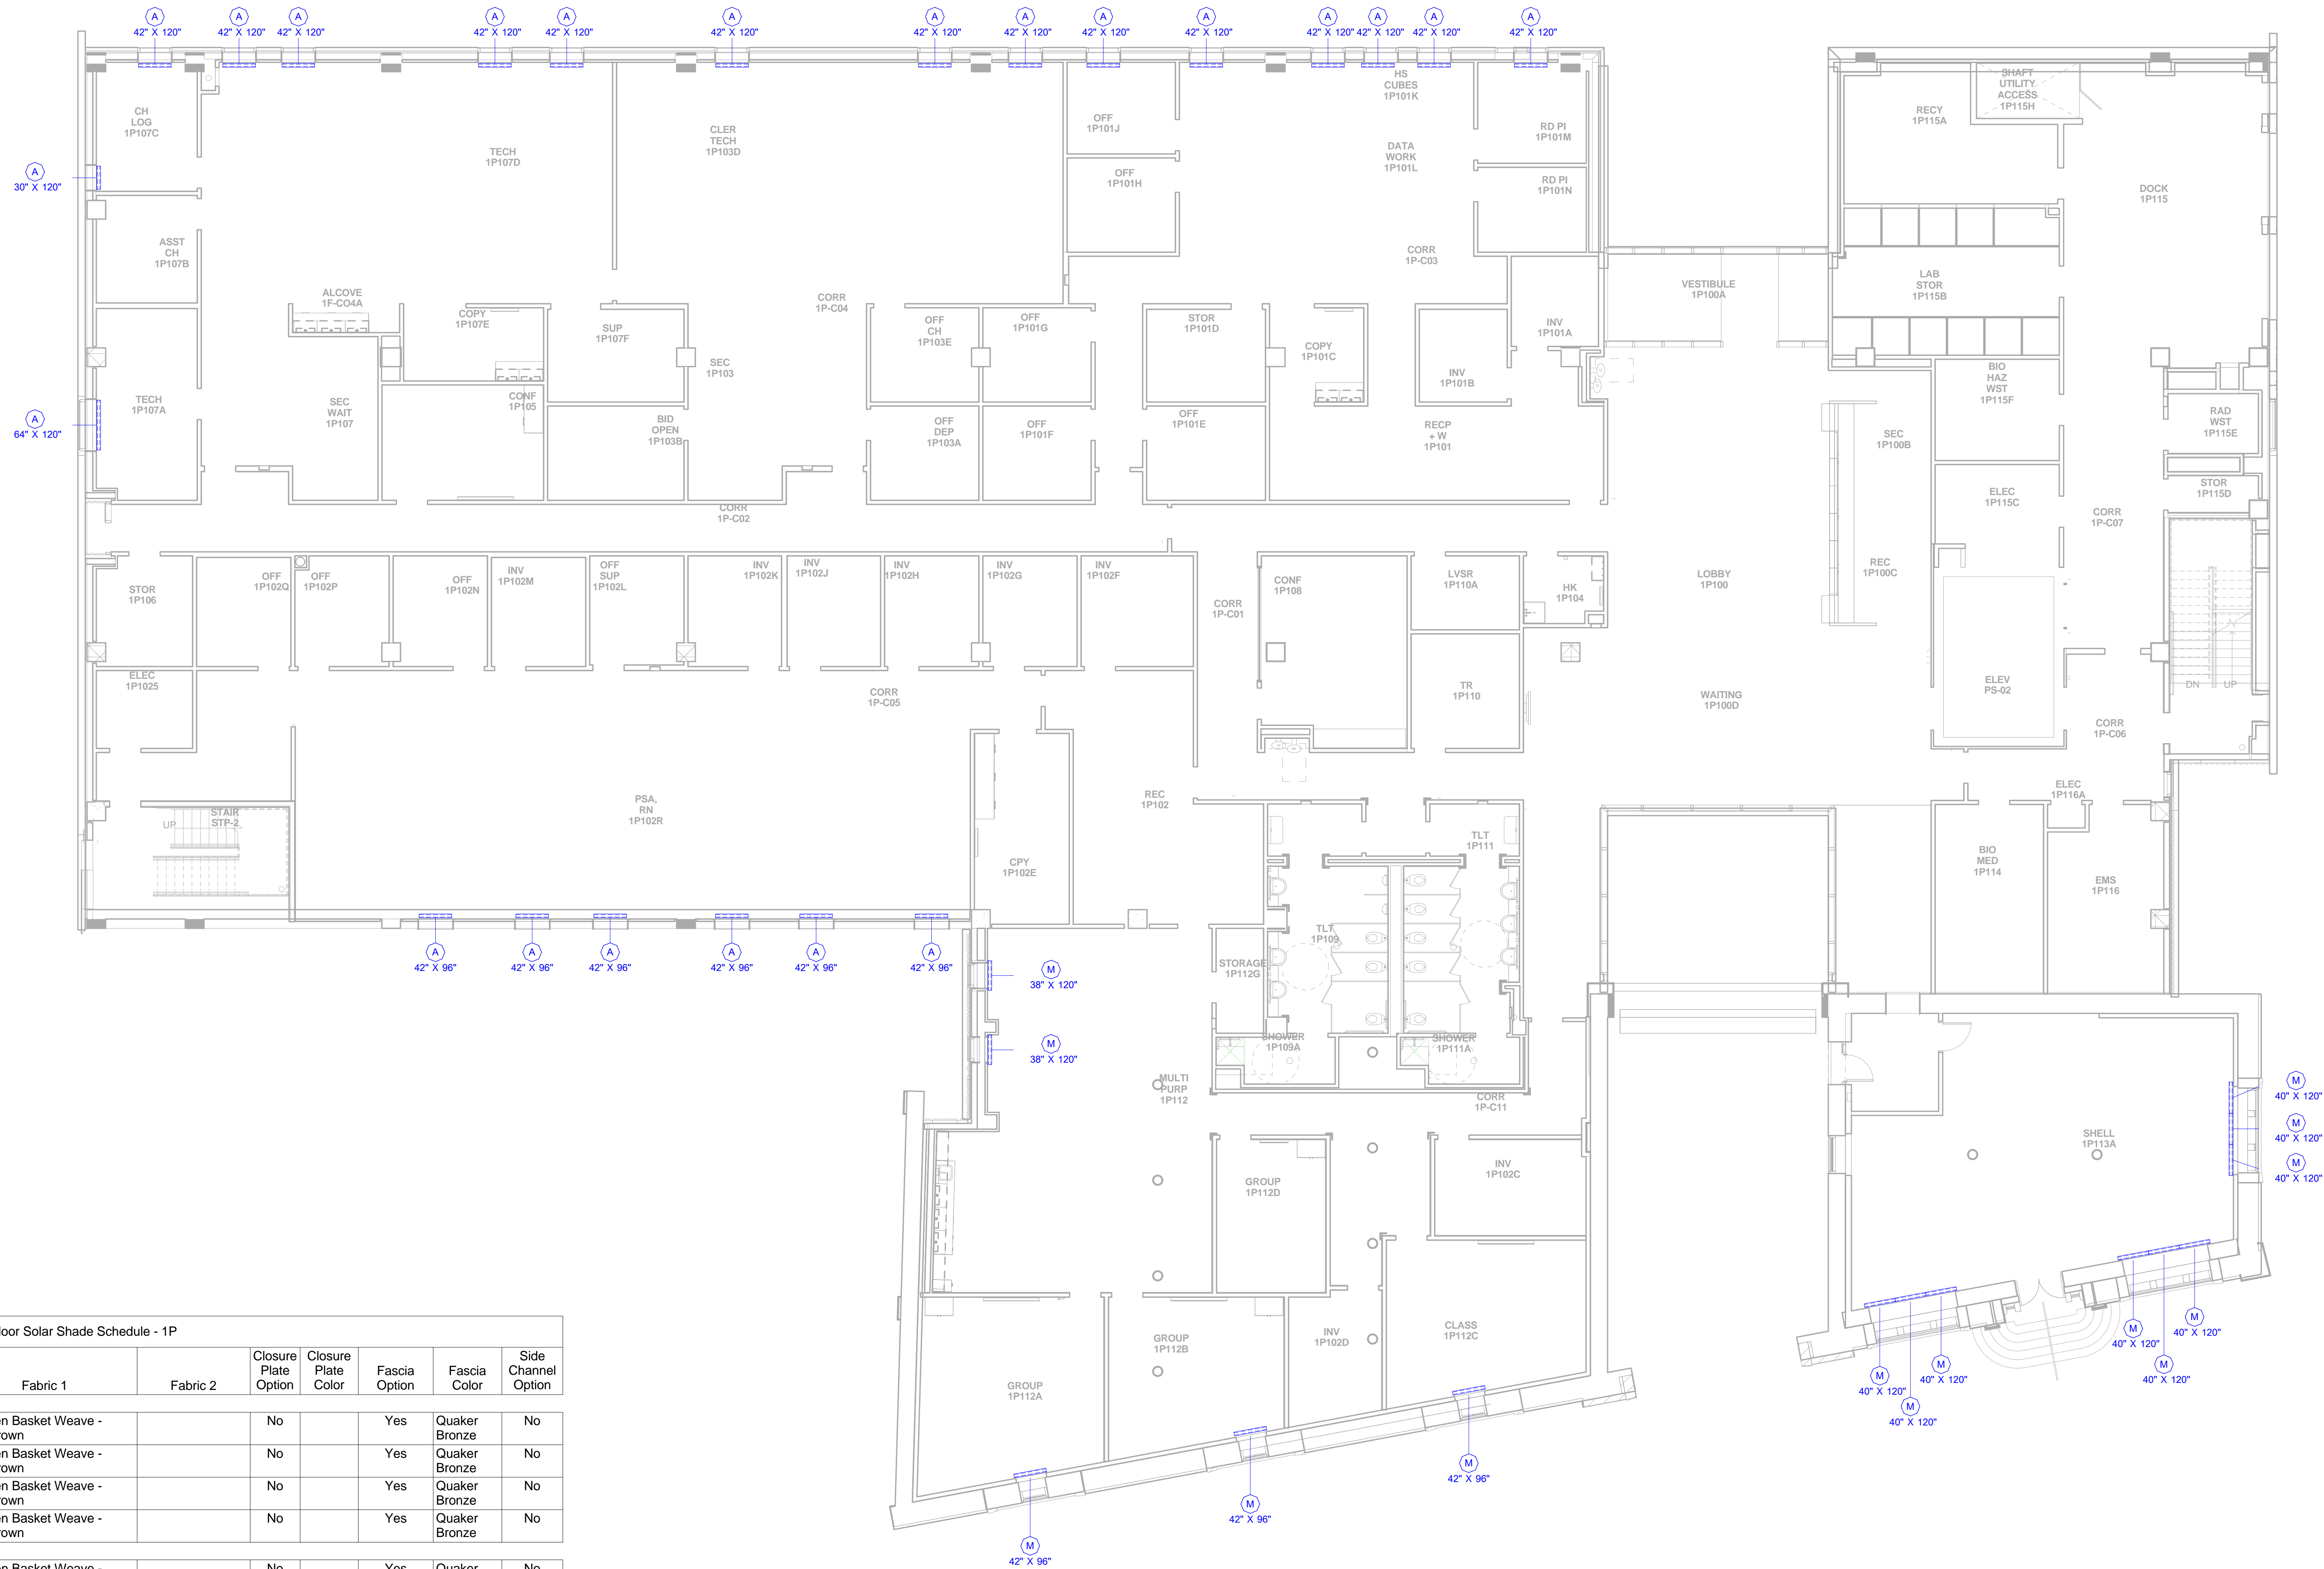


1 Floor Plan: Research 1st Floor - 1P
1/8" = 1'-0"

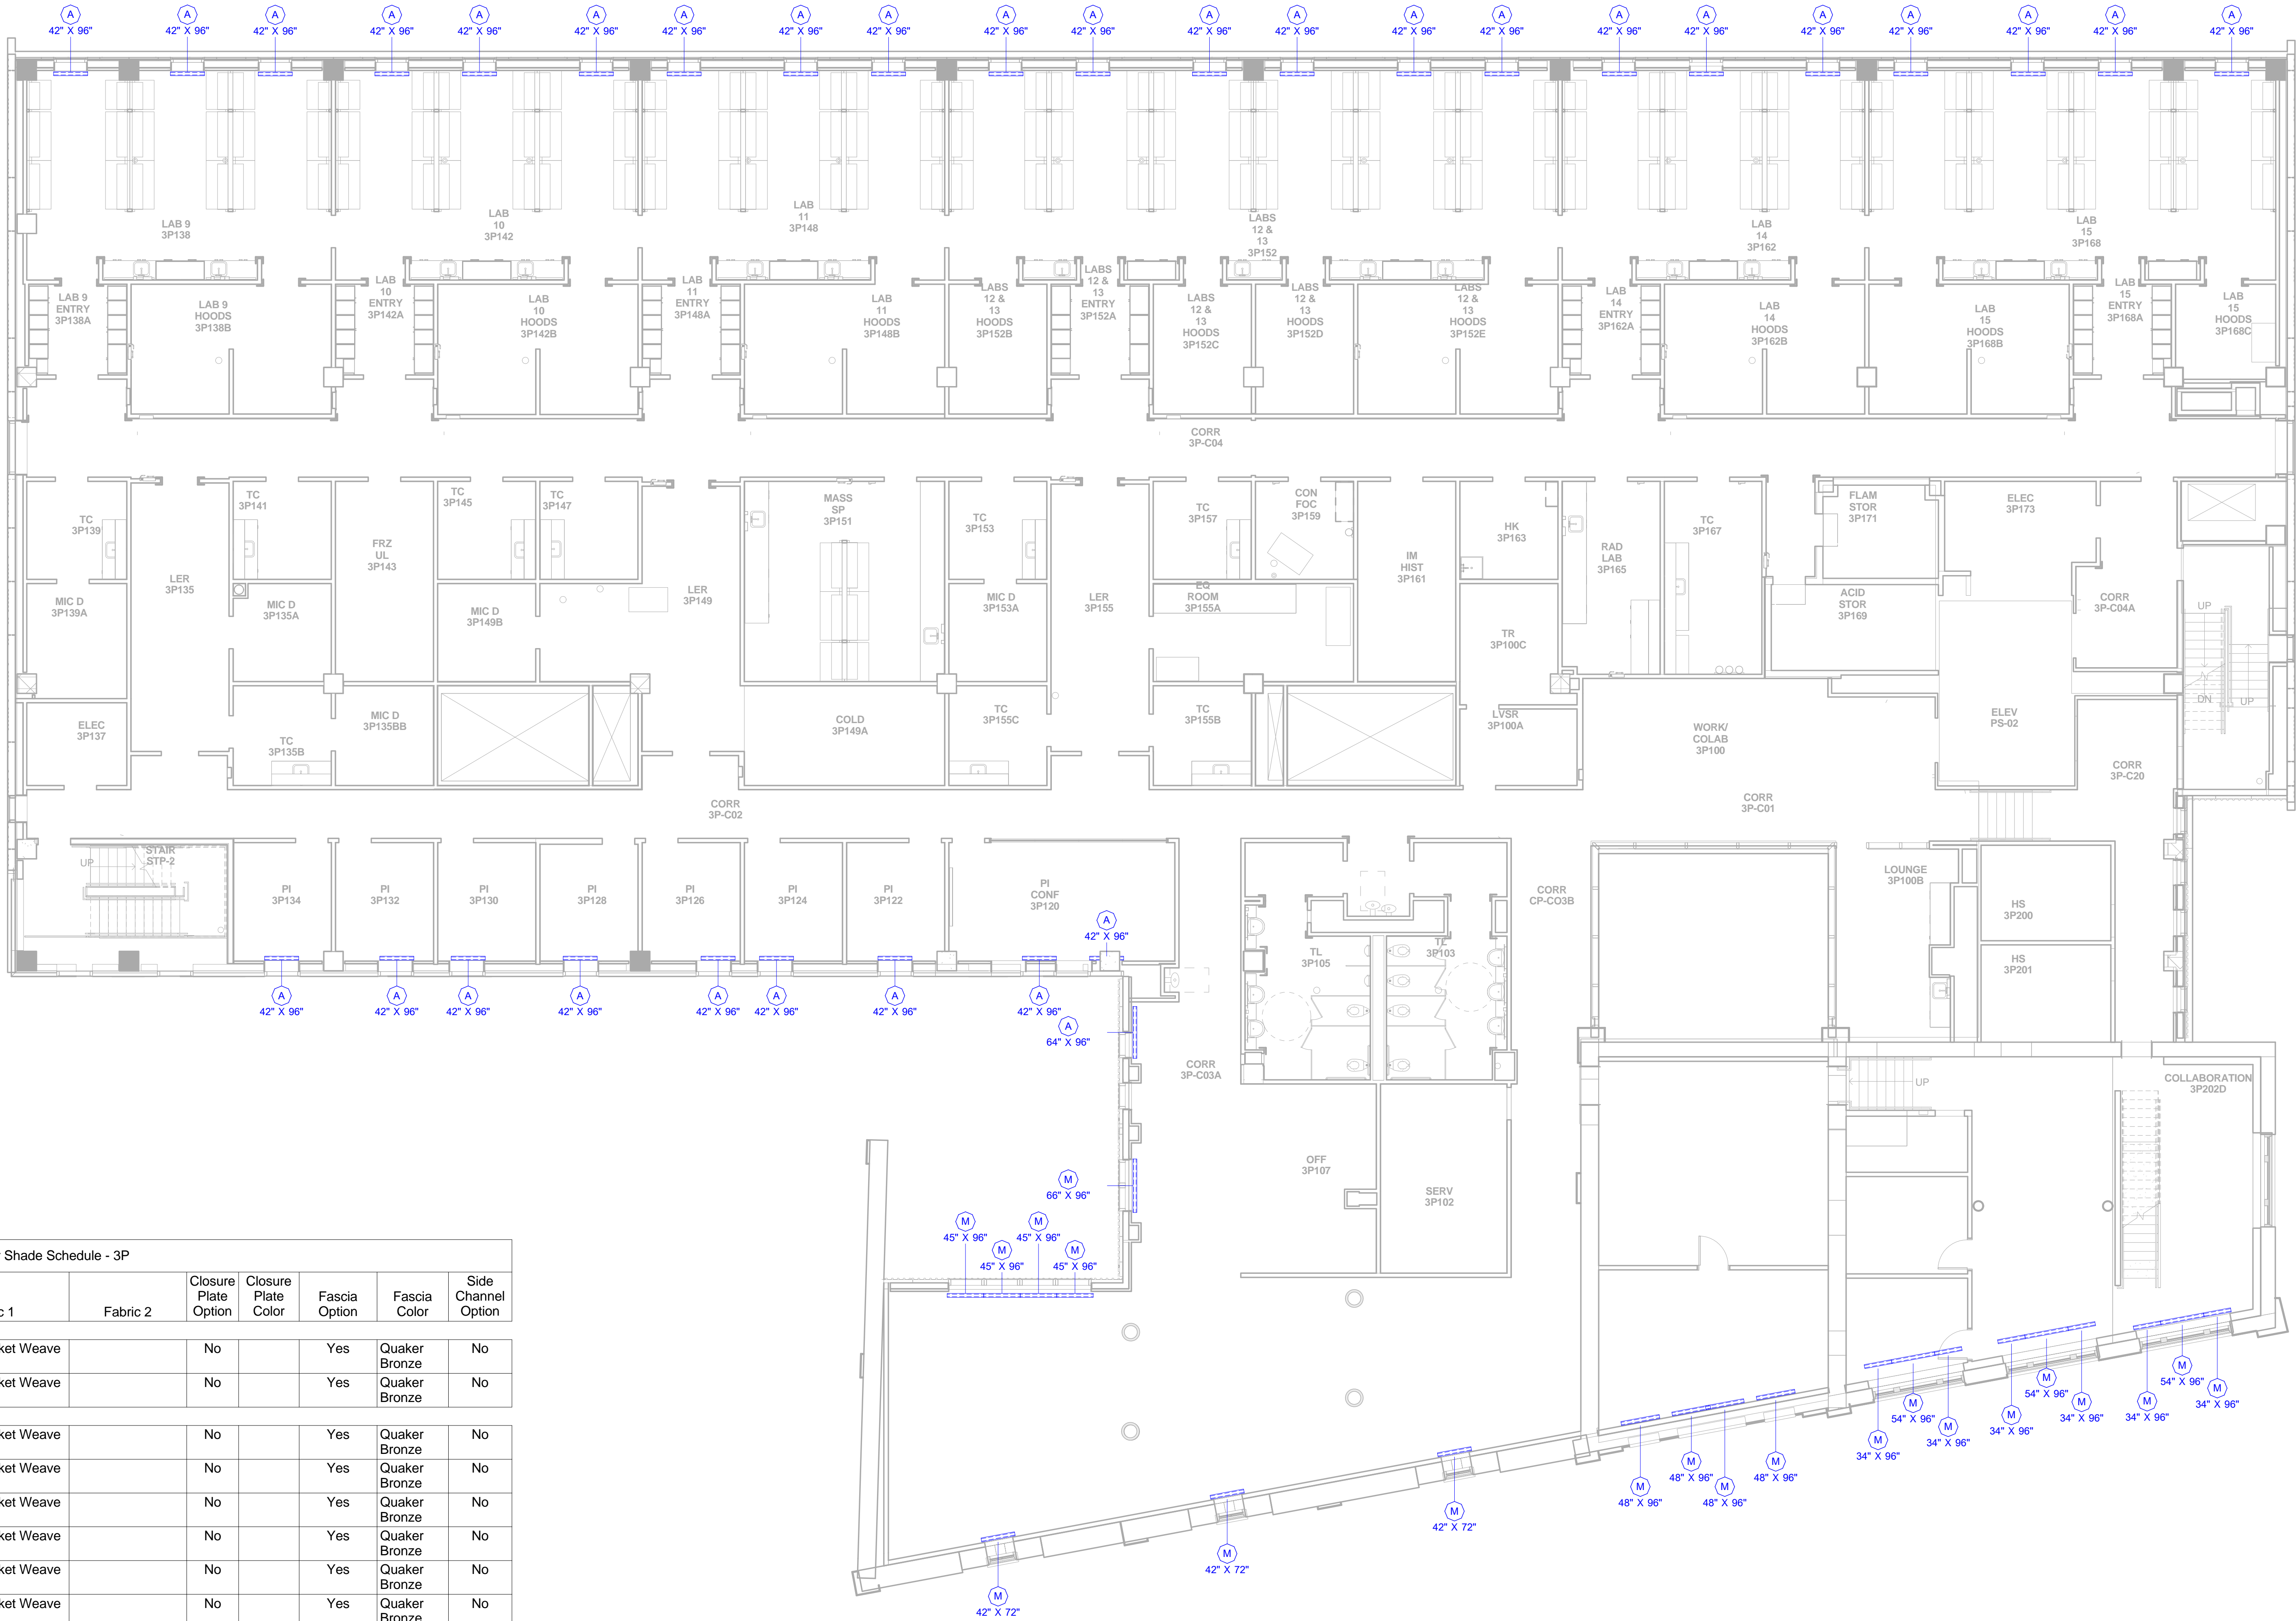


Research 3rd Floor Solar Shade Schedule - 3P									
Qty	Type	Description	Fabric 1	Fabric 2	Closure Plate Option	Closure Plate Color	Fascia Option	Fascia Color	Side Channel Option
31	TYPE A - Single Shade with Fascia	Inside Mount	5% Open Basket Weave - Black/brown		No		Yes	Quaker Bronze	No
1	TYPE A - Single Shade with Fascia	Inside Mount	5% Open Basket Weave - Black/brown		No		Yes	Quaker Bronze	No
3	TYPE M - Single Shade with Fascia	Outside Mount	5% Open Basket Weave - Black/brown		No		Yes	Quaker Bronze	No
6	TYPE M - Single Shade with Fascia	Outside Mount	5% Open Basket Weave - Black/brown		No		Yes	Quaker Bronze	No
4	TYPE M - Single Shade with Fascia	Outside Mount	5% Open Basket Weave - Black/brown		No		Yes	Quaker Bronze	No
4	TYPE M - Single Shade with Fascia	Outside Mount	5% Open Basket Weave - Black/brown		No		Yes	Quaker Bronze	No
3	TYPE M - Single Shade with Fascia	Outside Mount	5% Open Basket Weave - Black/brown		No		Yes	Quaker Bronze	No
1	TYPE M - Single Shade with Fascia	Outside Mount	5% Open Basket Weave - Black/brown		No		Yes	Quaker Bronze	No

1 Research 3rd Floor - 3P
1/8" = 1'-0"

Research 3rd Floor Solar Shade Schedule - 3.5P									
Qty	Type	Description	Fabric 1	Fabric 2	Closure Plate Option	Closure Plate Color	Fascia Option	Fascia Color	Side Channel Option
9	TYPE M - Single Shade with Fascia 34" X 96"	Outside Mount	5% Open Basket Weave - Black/brown		No		Yes	Quaker Bronze	No
3	TYPE M - Single Shade with Fascia 54" X 96"	Outside Mount	5% Open Basket Weave - Black/brown		No		Yes	Quaker Bronze	No

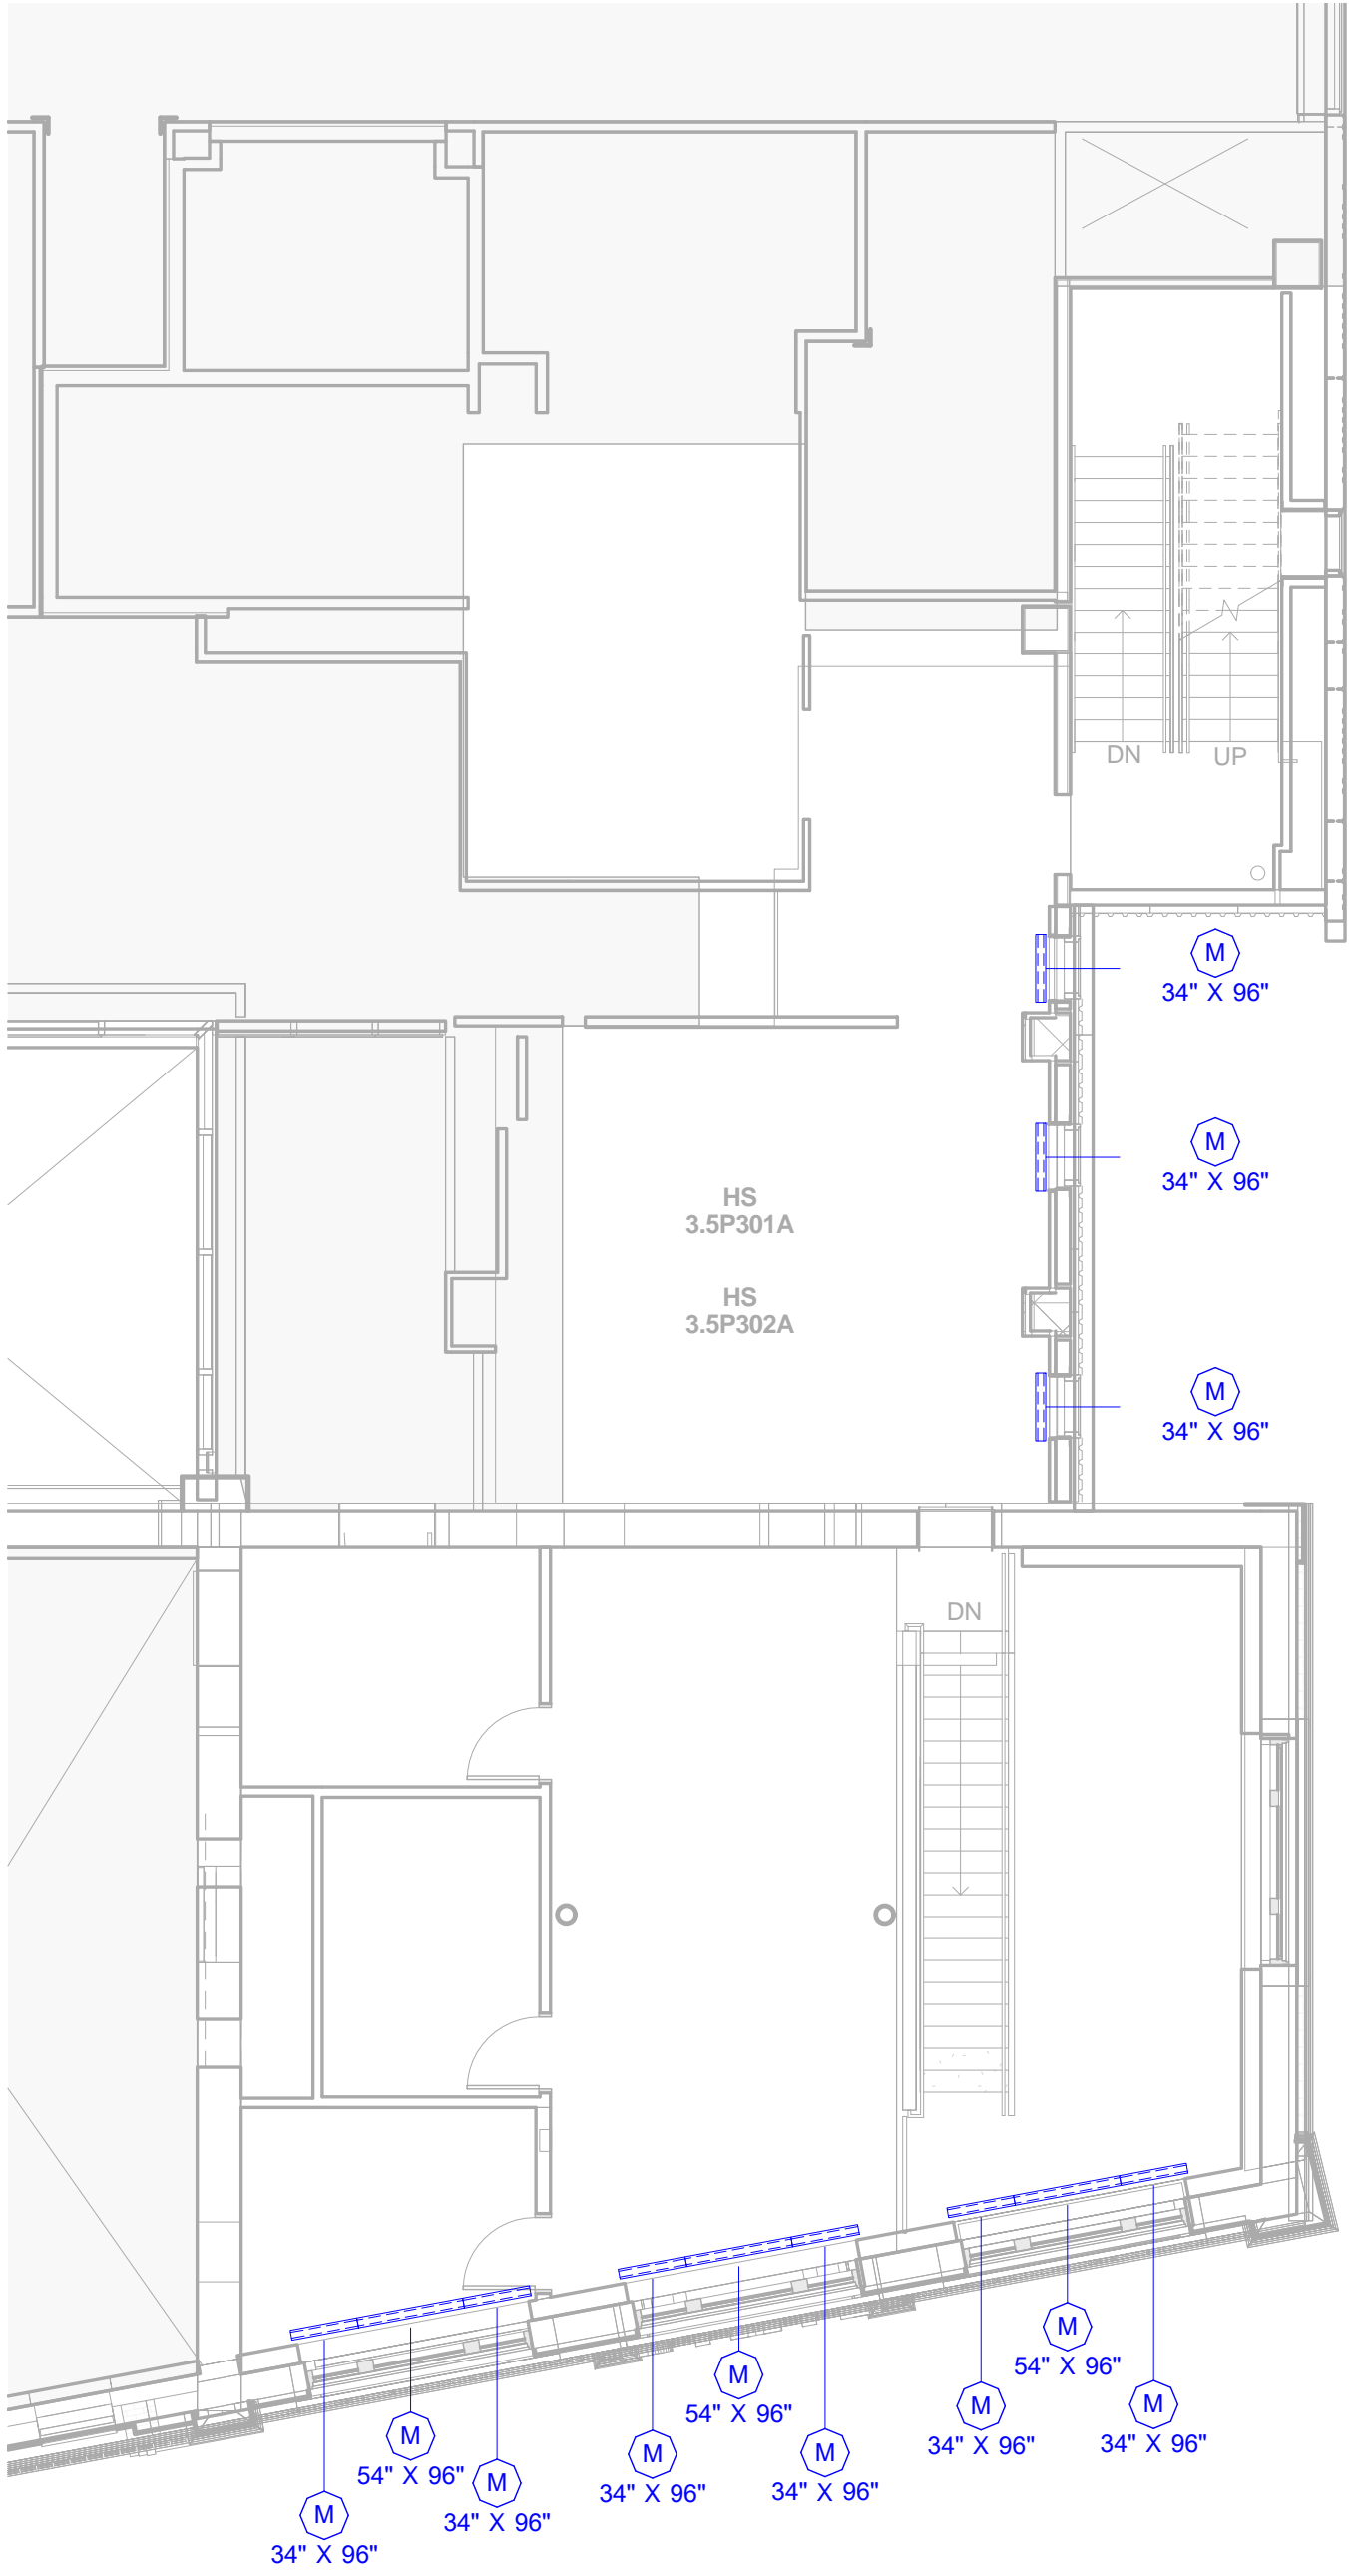

1 Research 3rd Floor - 3.5P
1/8" = 1'-0"

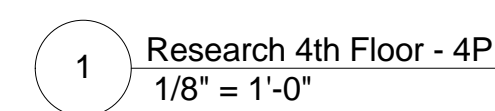

Research 4th Floor - 4P
Attachment #2
Solar Shades - Floor Plans
page(s) 05 of 05