


225 ↑

FITZSIMONS PKWY

APPROX. 880'
FROM LIGHT RAIL STATION
TO SOUTH ENTRY

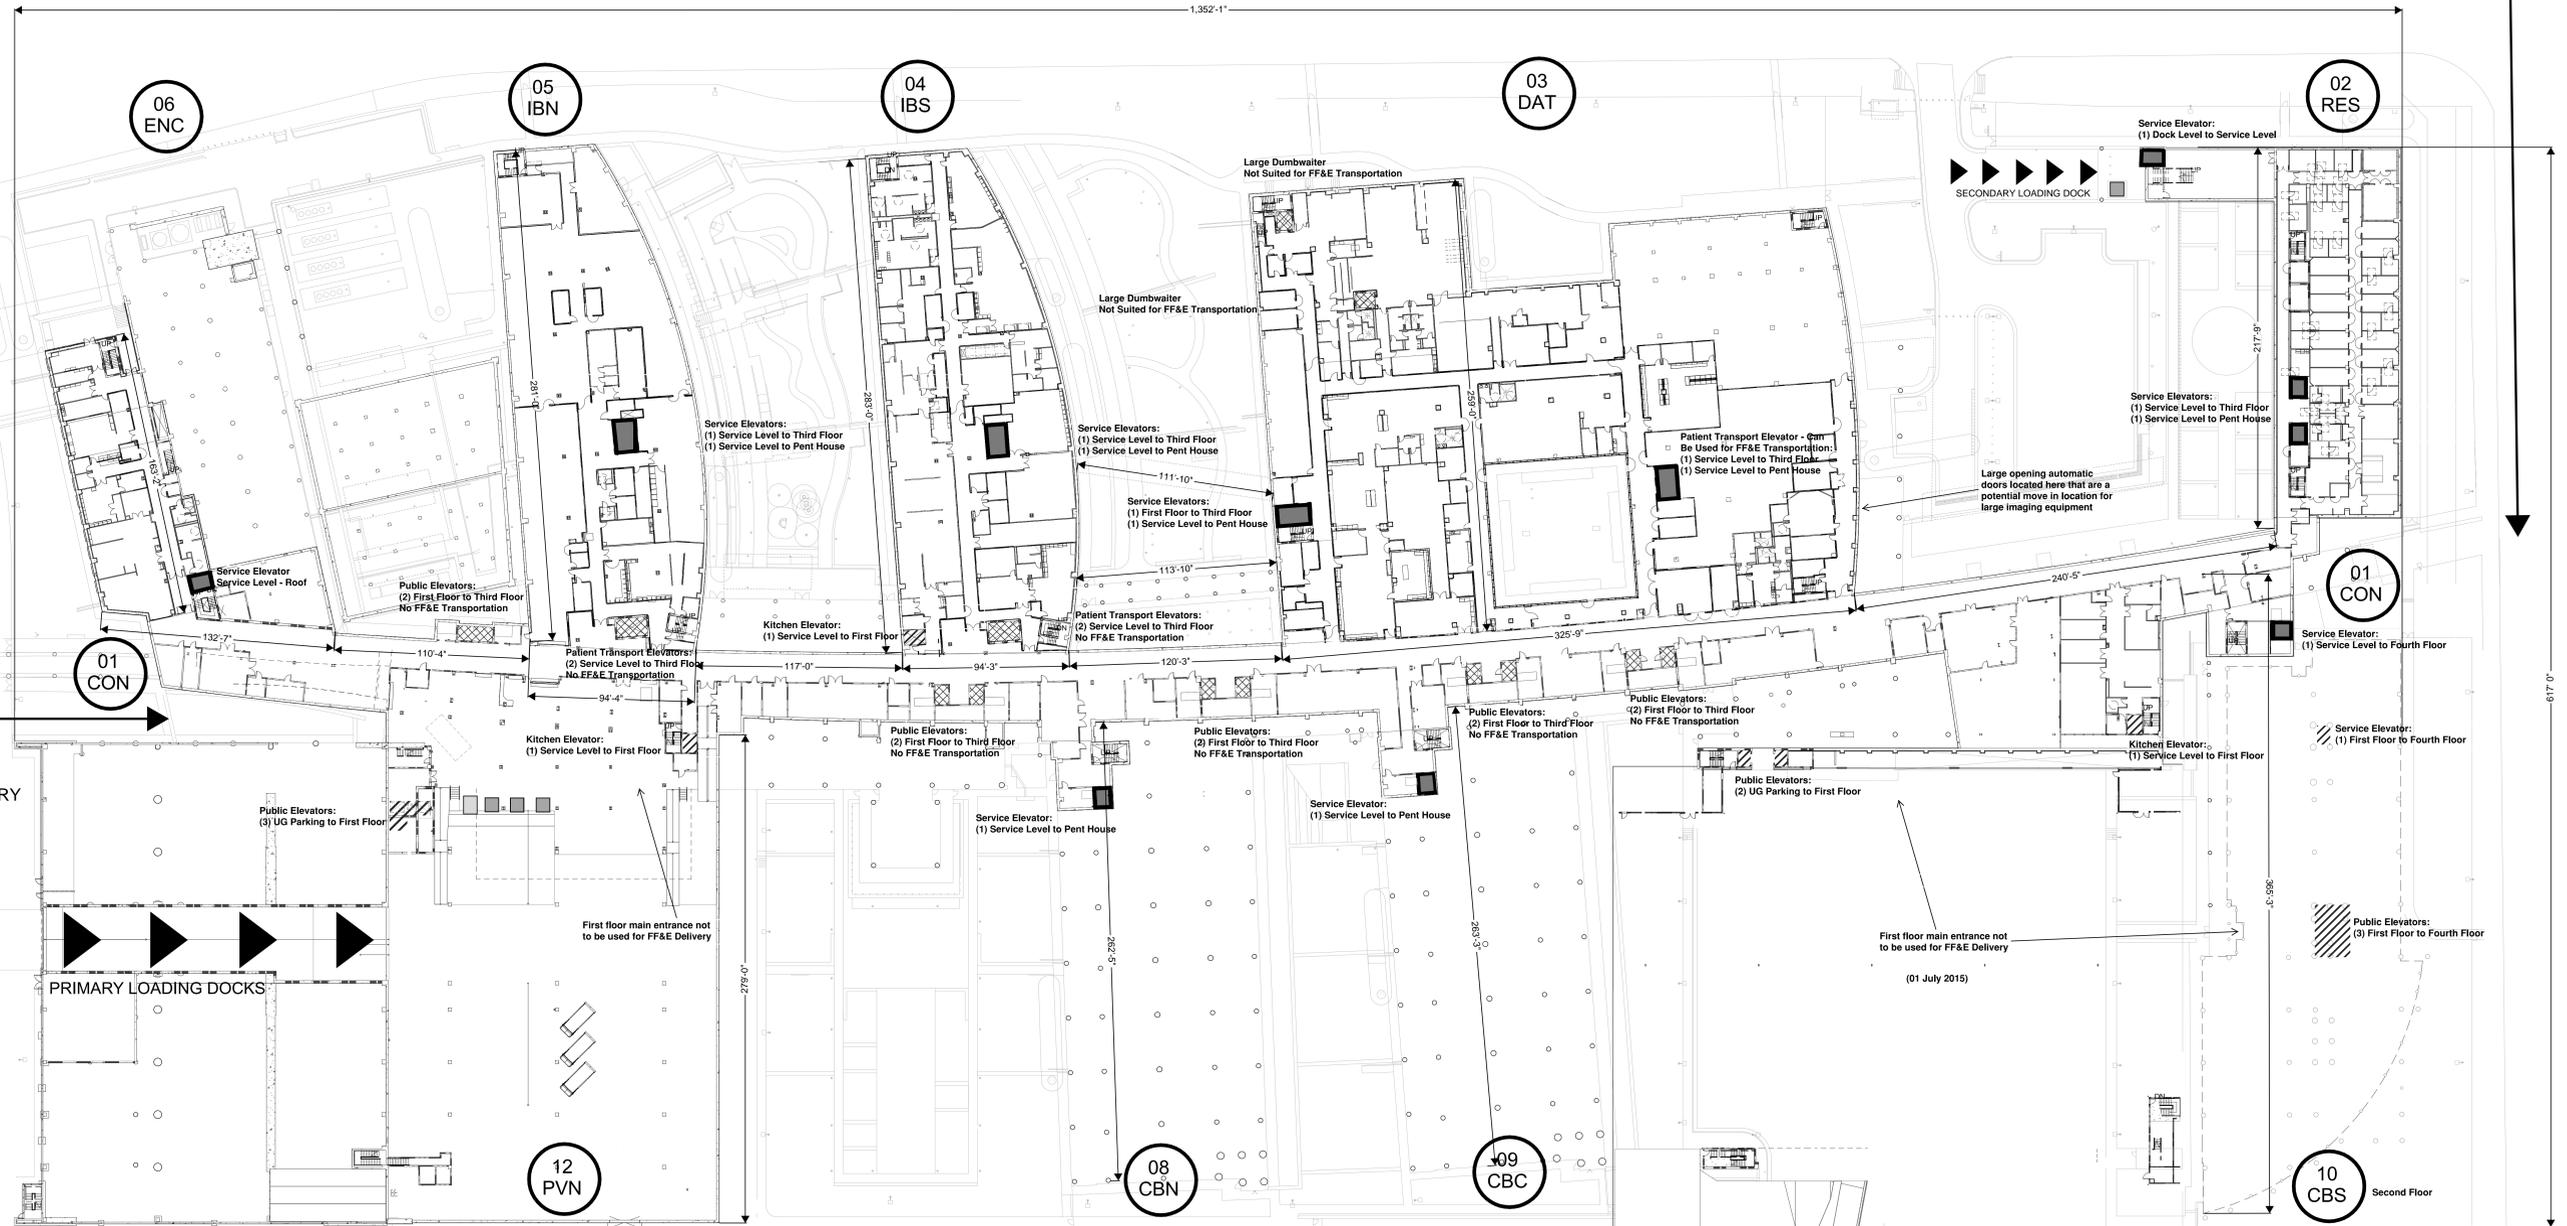

APPROX. 190'
FROM STAFF
PARKING LOT
TO NORTH ENTRY

E. 17TH PLACE

E. COLFAX AVE.

N. WHEELING STREET

- = ELEVATORS FOR FF&E TRANSPORTATION
- = DOCK LEVELERS
- = DOCK LIFT
- = ELEVATORS NOT TO BE USED FOR FF&E TRANSPORTATION
- = ELEVATORS TBD IF A VIABLE OPTION FOR FF&E TRANSPORTATION
- = PROJECTED BUILDING TURNOVER DATE (CURRENT AS OF 14 AUG 2014)

1 SERVICE LEVEL PLAN
1/32" = 1'-0"
0' 16' 32' 64' 128'

