



1 STEAM LINE DRIP POCKET STEAM TRAP ASSEMBLY

NTS

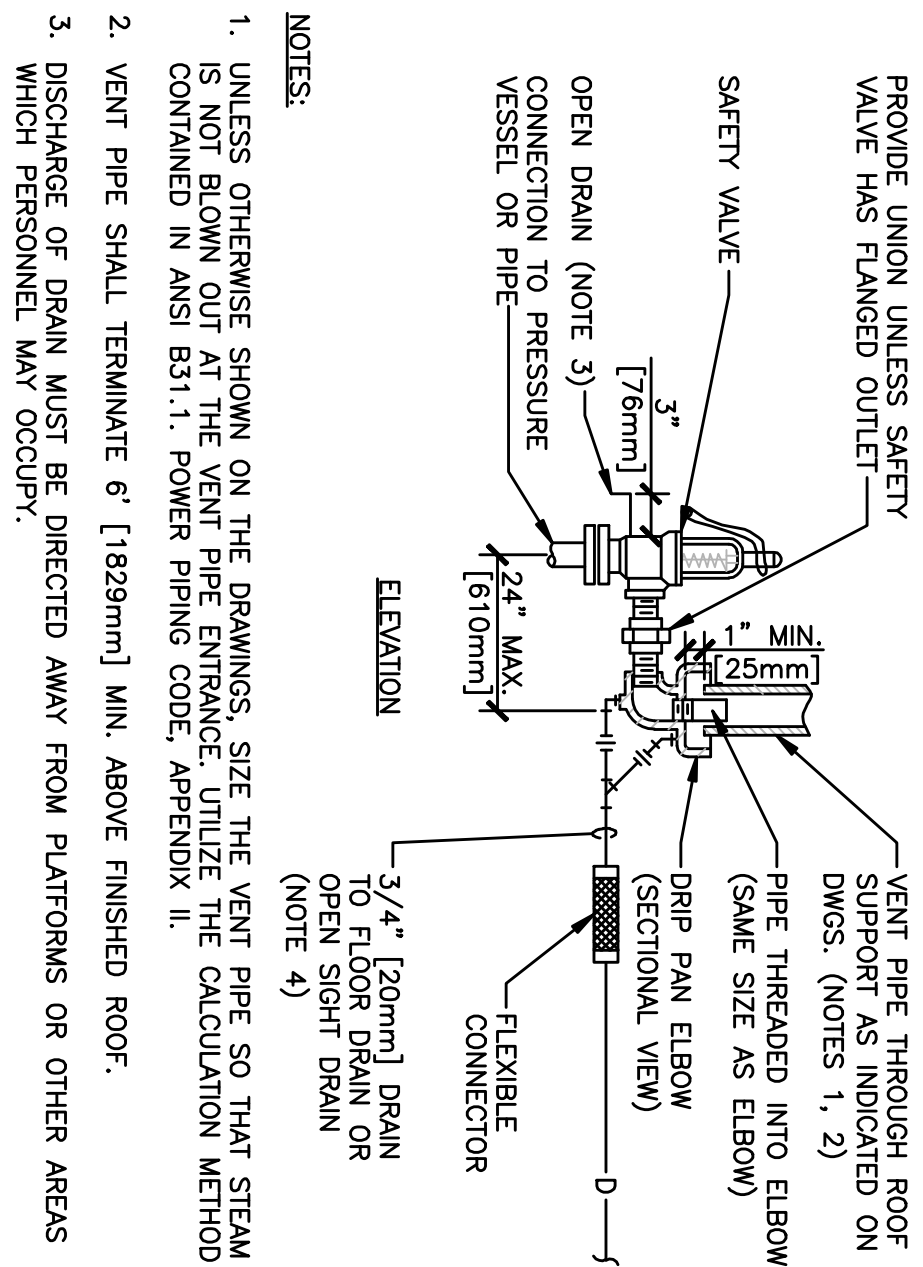


2 STEAM SAFETY VALVE

NTS

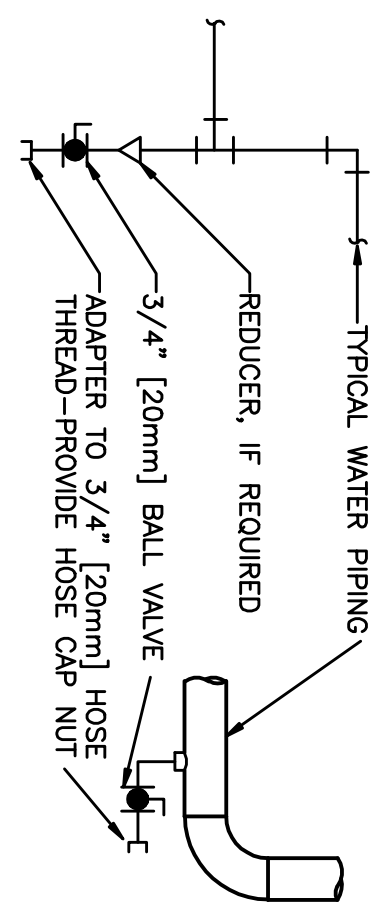

TYPICAL CHILLED AND HOT WATER PIPING DRAIN VALVE CONNECTIONS

NTS

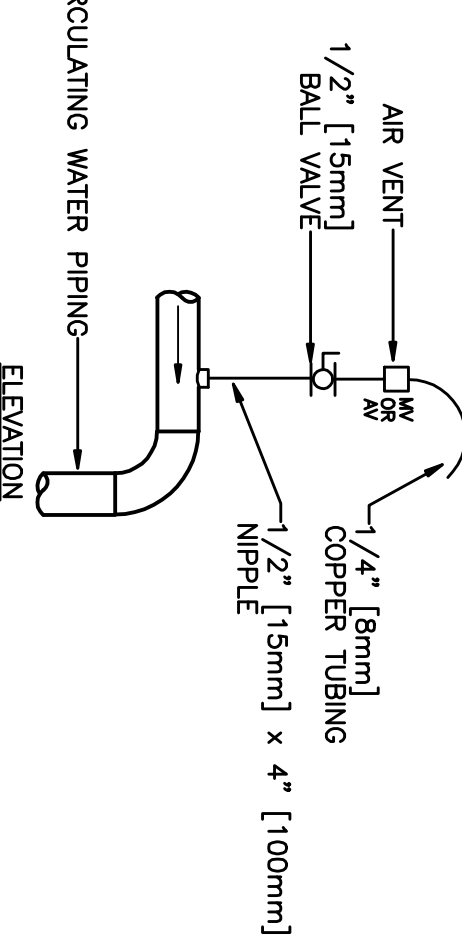


TYPICAL MANUAL AIR VENT

NTS


5 DRAIN VALVE AND AIR VENT CONNECTIONS (HYDRONIC SYSTEMS)

NTS

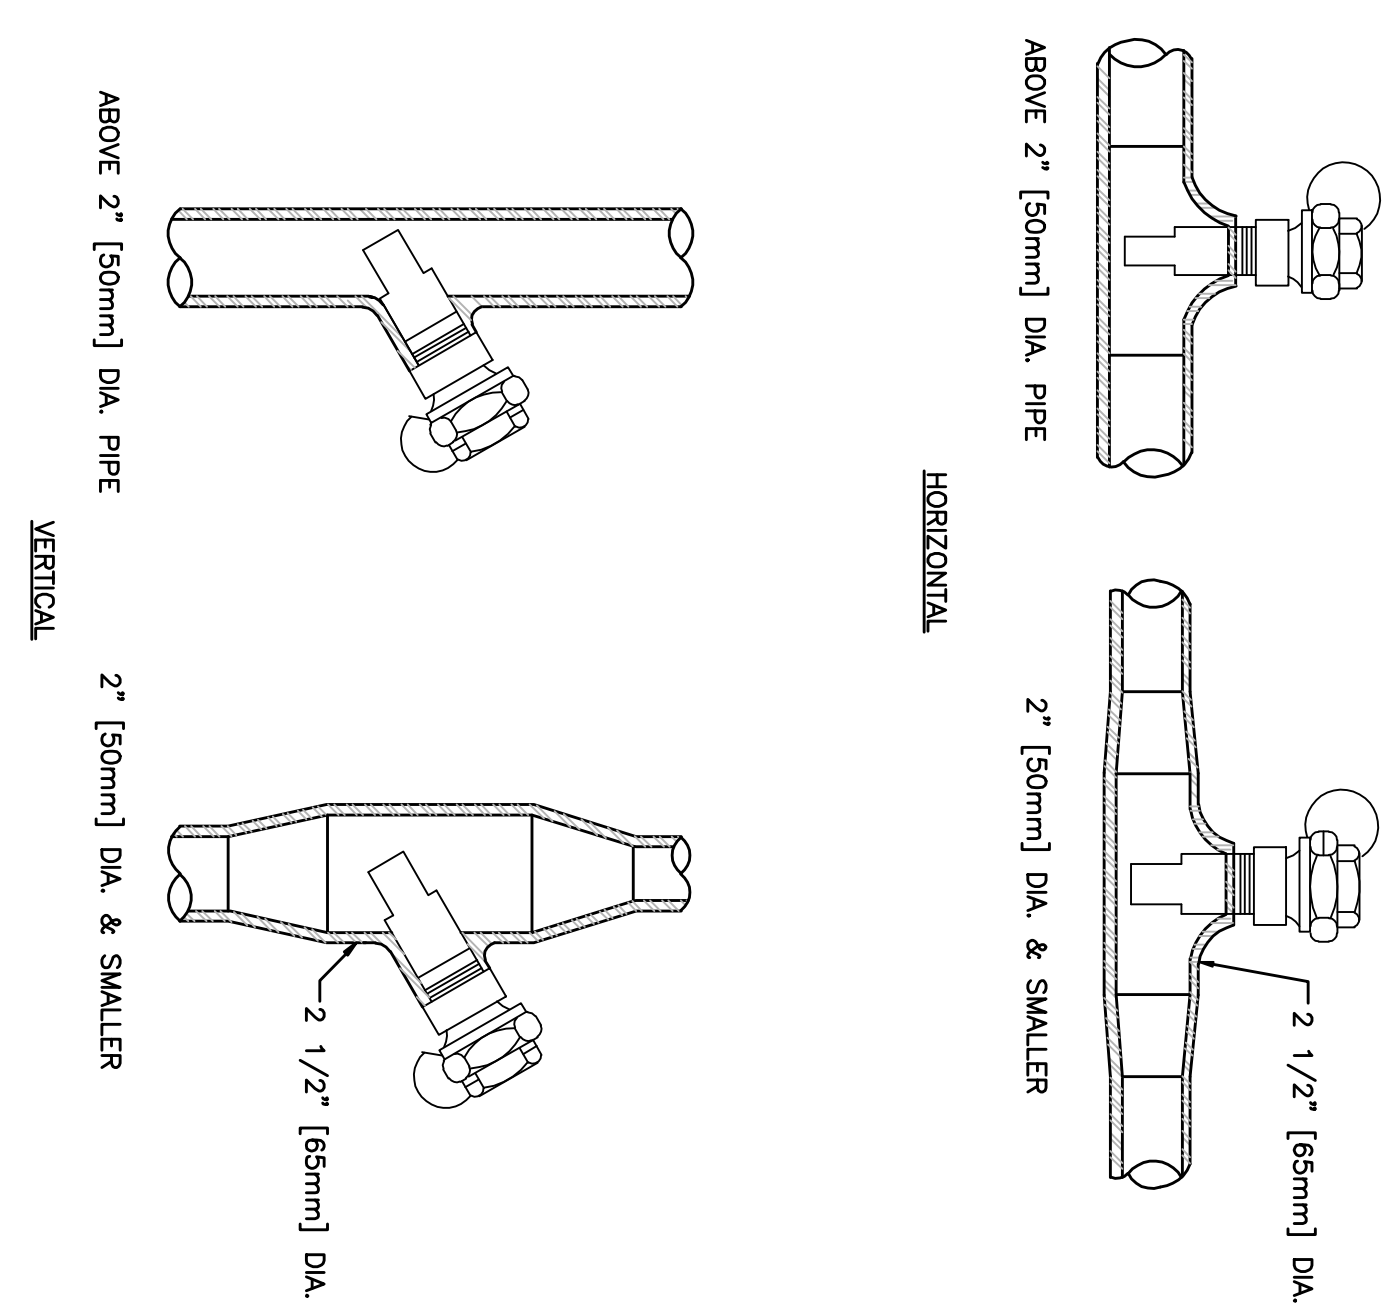

3 INSTALLATION OF THERMOMETER WELLS

NTS

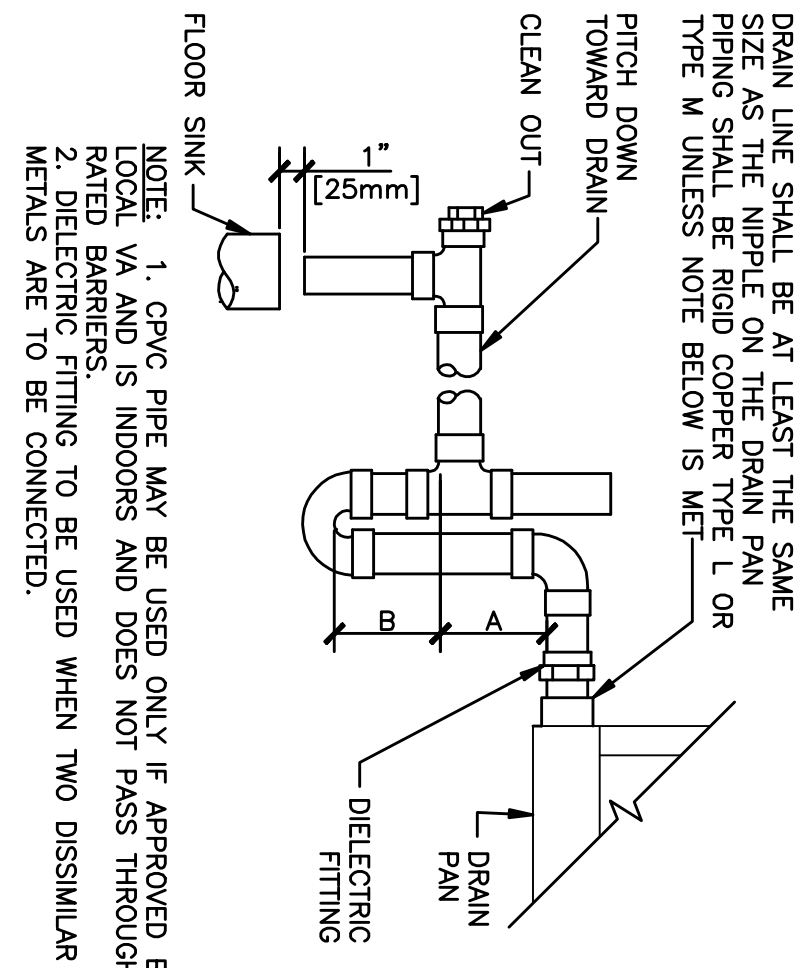

UNIT TYPE	A	B
DRAIN THRU	2" [50mm] PLUS X	X
BLOW THRU	1" [25mm] MINIMUM	2X

WHERE X = STATIC PRESSURE IN PAN

6 AIR HANDLING UNIT DRAIN TRAP DETAIL

NTS

Revisions	Date
100% Submission	7/02/10
90% Submission	5/27/10
60% Submission	4/28/10

VA WESTERN NEW YORK HEALTHCARE SYSTEM
3495 BAILEY AVENUE
BUFFALO, NEW YORK 14215

URS
BUFFALO, NY,
77 GOODELL ST
716-856-5636

Architect

CARDIOLOGY	DATE	ENGINEERING MANAGER	DATE
INJECTION CONTROL	DATE	CARELINE MANAGER	DATE
SAFETY OFFICER	DATE	CHIEF OF STAFF	DATE

Drawing Title
MECHANICAL DETAILS (SHEET 3 OF 8)

Project Title
RENOVATION OF BLDG #1, 2ND FLOOR, B-WARD

Date
JULY 2, 2010 (UPDATED 10/07/10)
Station No.
528

09-352 MH-604

Office of Facilities

Department of Veterans Affairs