
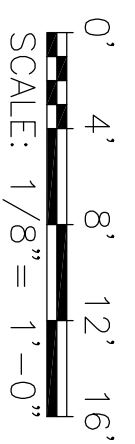
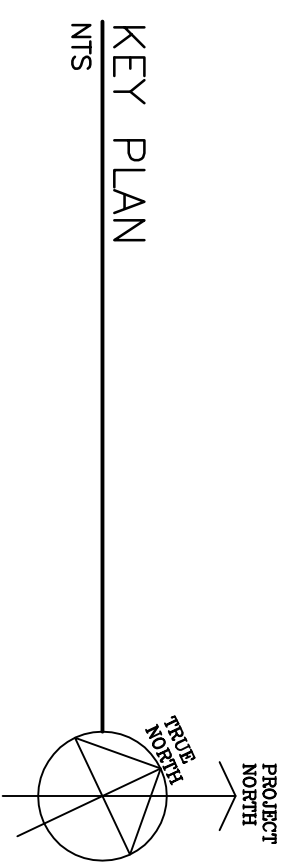
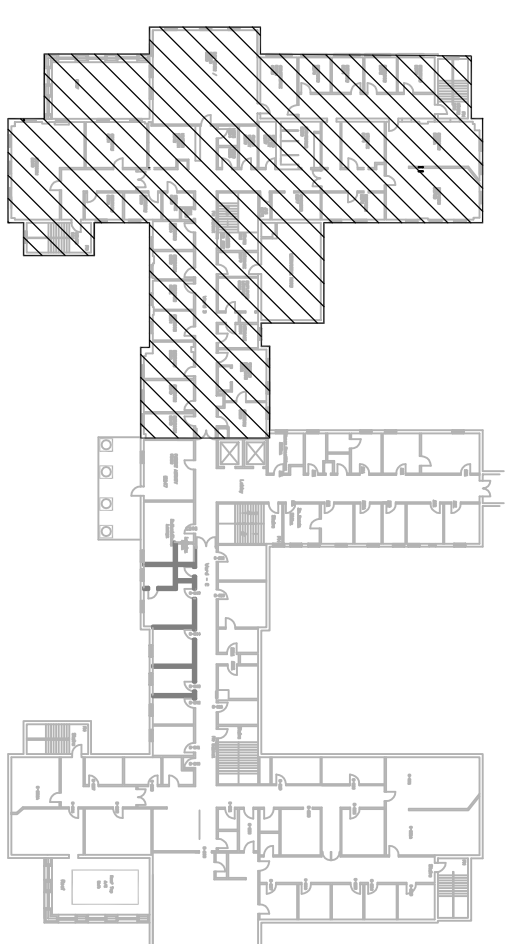


- NOTES:
- ① ASBESTOS LOCATED IN ALL THERMAL PIPE INSULATION LOCATED ABOVE PLASTER CEILING & IN WALL CHASES SPECIFIC LOCATION TO BE DETERMINED DURING DEMOLITION
 - ② ASBESTOS LOCATED IN A RAISED 1" WALL BORDER DESIGNATED BY 
 - ③ ASBESTOS PRESUMED IN ALL FIRE DOORS (WOOD & METAL)

[illegible]

VA WESTERN NEW YORK HEALTHCARE SYSTEM
3495 BAILEY AVENUE
BUFFALO, NEW YORK 14215

URS
BUFFALO, N.Y.,
77 GOODELL ST
716-856-5636

Architect

stamp

CARDIOLOGY	DATE
INFECTION CONTROL	DATE
SAFETY OFFICER	DATE

ENGINEERING MANAGER	DATE
CARELINE MANAGER	DATE
CHIEF OF STAFF	DATE

Drawing Title	SECOND FLOOR ASBESTOS LOCATION PLAN
MEDICAL CENTER DIRECTOR	DATE
ASSOCIATE MEDICAL CENTER DIRECTOR	DATE

Project Title			RENOVATION OF BLDG #1, 2ND FLOOR, B-WARD		
Building Number		1	Checked	JAC	Drawn
Location		V.A.M.C. BATAVIA, NEW YORK			

Date	JULY 2, 2010 (UPDATED 10/07/10)
Station No.	528
09-352 HA-102	

 Department of
Veterans Affairs