


three inches = one foot
one and one half inches = one foot
one inch = one foot
three quarters inch = one foot
one half inch = one foot
three eighths inch = one foot
one quarter inch = one foot
one eighth inch = one foot

- NOTES:
1. NUMBER CALLOUTS ON THIS PAGE CORRESPOND TO WALL FINISH SCHEDULE ON DRAWING IF-4.
 2. FOR ANY CHASES OR COLUMN SURROUNDS NOT INDICATED, MATCH ADJACENT WALLS.
 3. PAINT RADIATOR COVERS TO MATCH ADJACENT WALLS.
 4. IN ROOM 007, THE PATTERN SHOWN IS MOHAWK MEDIFLEX II ADV-692. THE REMAINDER OF THE FLOOR **IN THIS ROOM ONLY** IS MOHAWK MEDIFLEX II ADV-631.FOR ALL OTHER ROOMS, REFER TO THE SCHEDULE ON DRAWING IF-4. INSTALL HANDRAILS ALONG THIS WALL. SEE DETAILS ON DRAWING IF-4 AND SPECIFICATIONS.

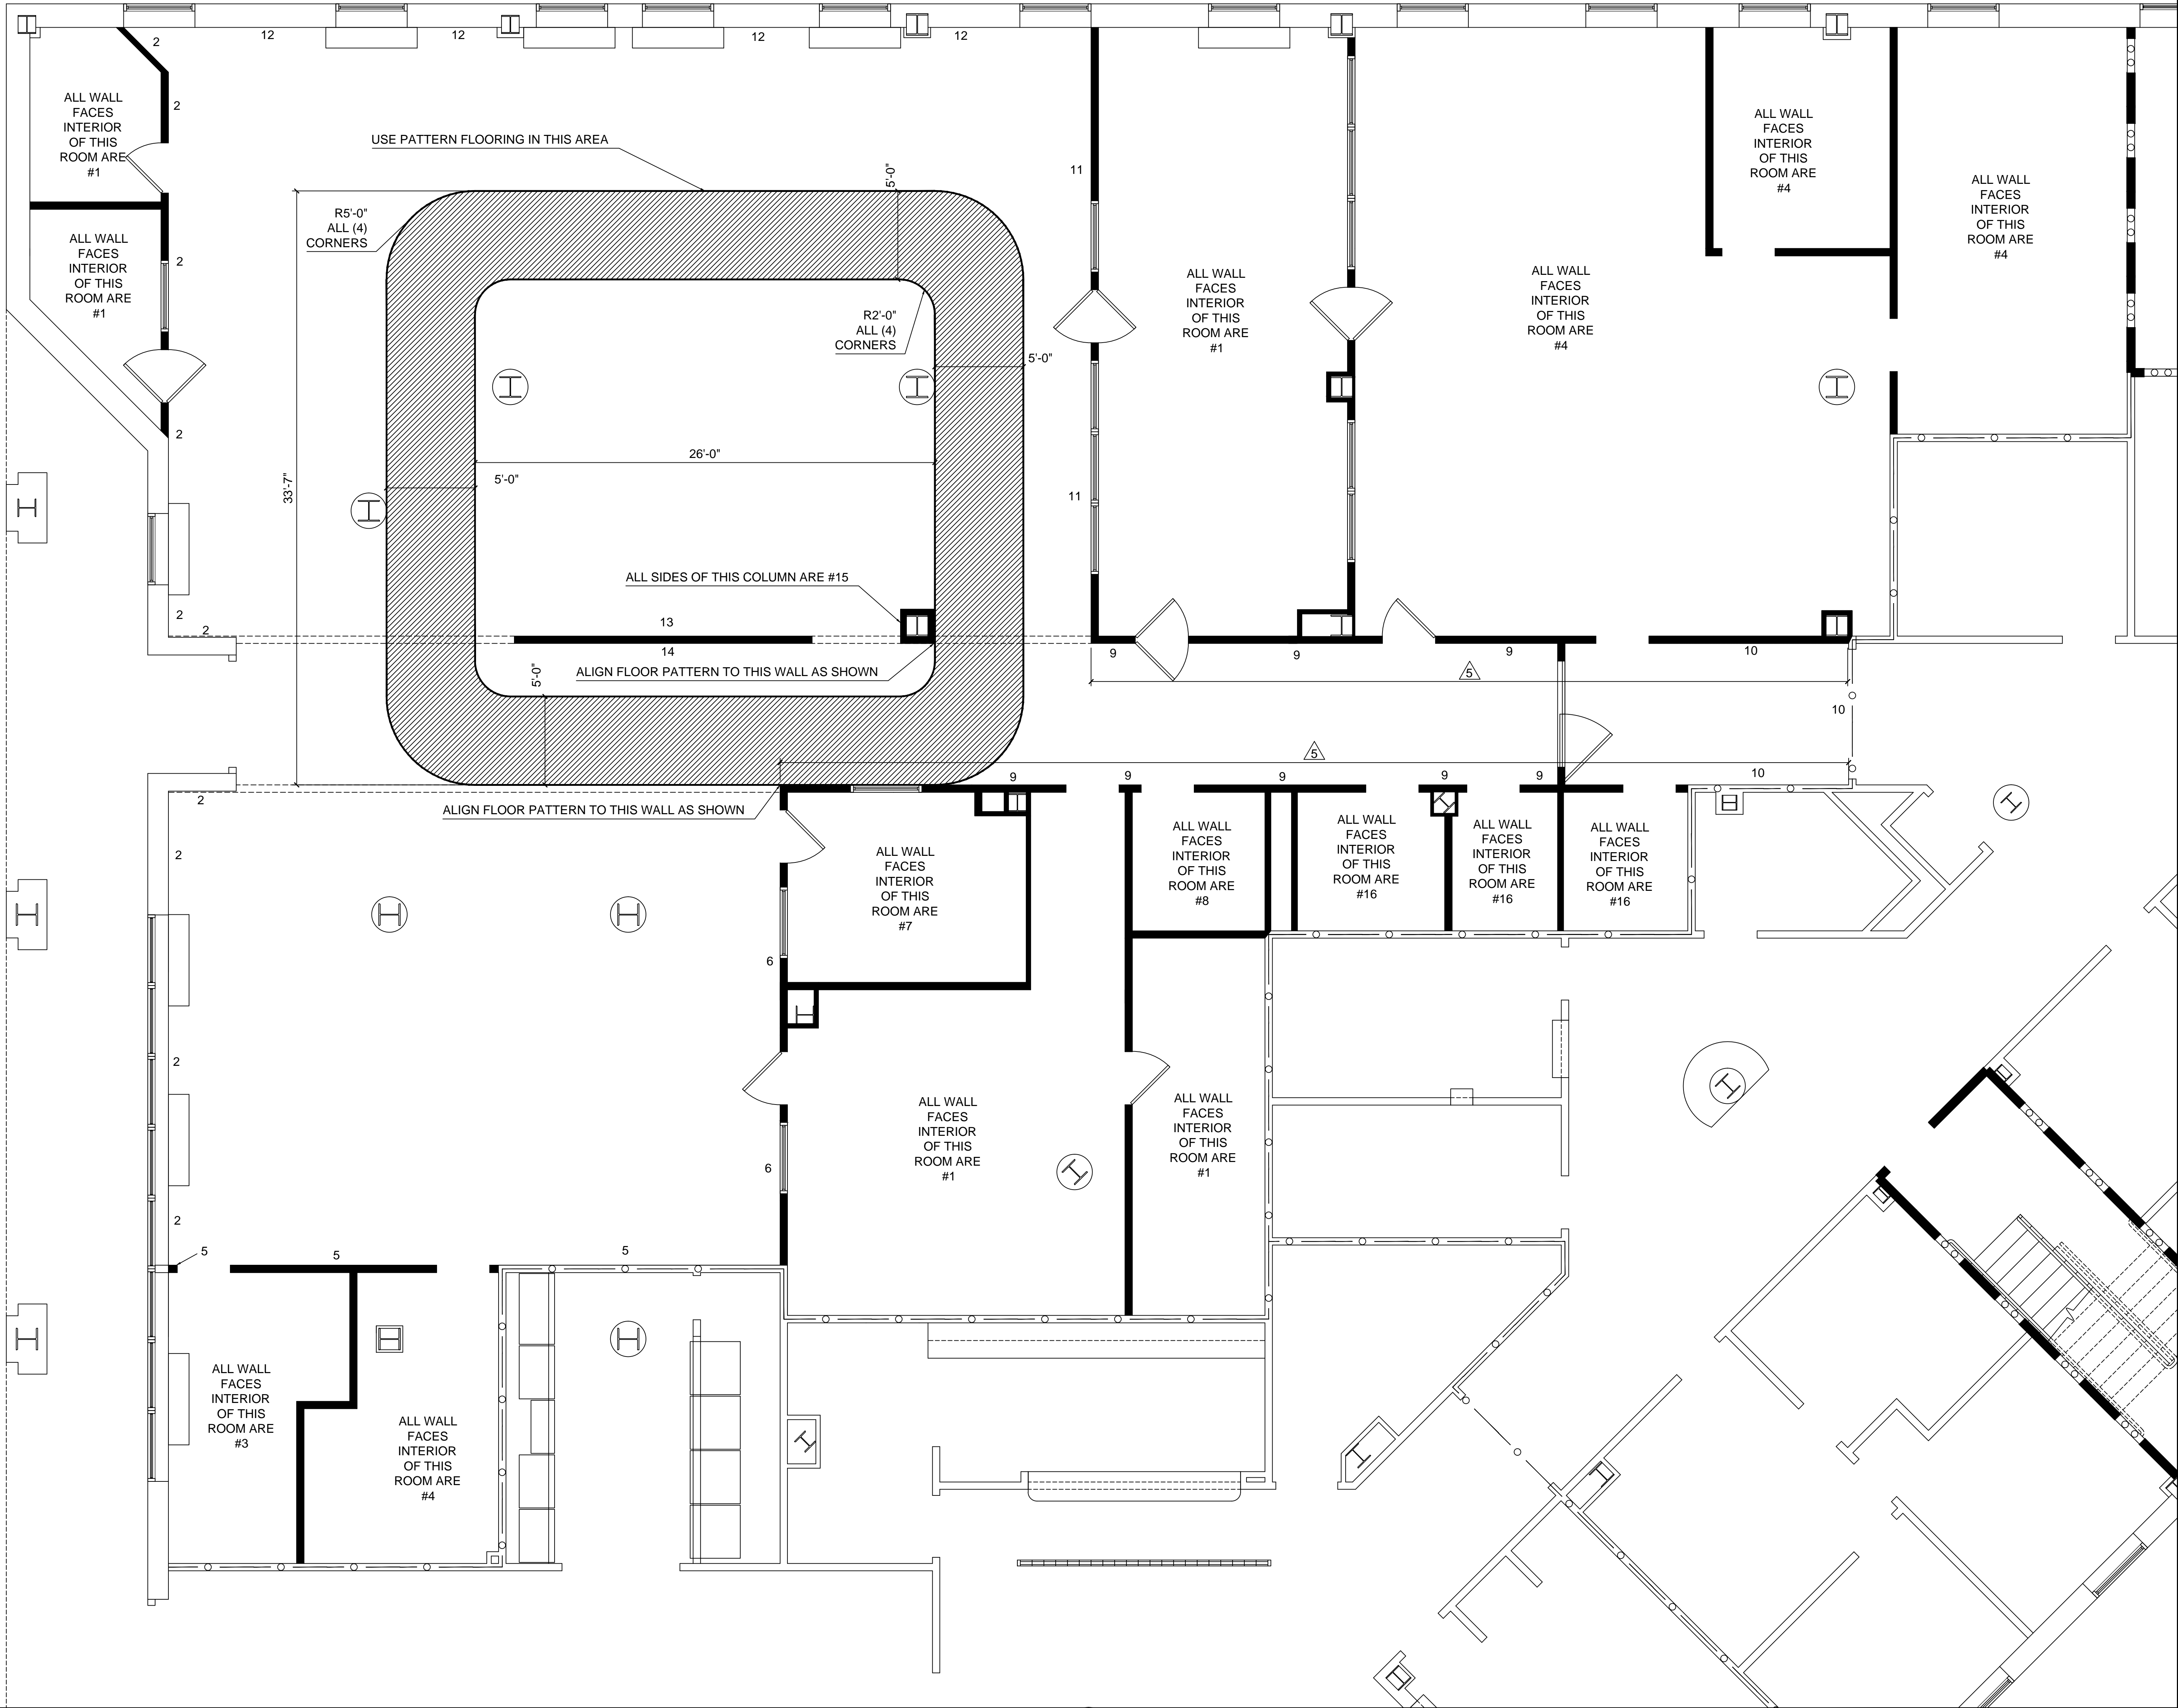

CONSULTANTS:		ARCHITECT/ENGINEERS:		NORTH:		APPROVED:		Drawing Title		Project Title		Project Number		Engineering Service Department of Veterans Affairs	
						APPROVED:		FINISH PLAN		PHYSICAL THERAPY OFFICES		620A4-11-224			
						APPROVED:		GROUND FLOOR				Building(s) Number			
						APPROVED:		1/4" = 1'		Location		15H			
Contract Documents		2-20-2012				APPROVED:		Approved: Director, VAHVCS:		Date		Drawing Number			
INITIAL DRAWING		7-25-2011				APPROVED:		Approved: Chief of Engineering		7-25-2011		Checked		JEF	
Revisions:		Date:				APPROVED:									