



three inches = one foot  
one and one half inches = one foot  
one inch = one foot  
three quarters inch = one foot  
one half inch = one foot  
three eighths inch = one foot  
one quarter inch = one foot  
one eighth inch = one foot

LEGEND	
	CEILING LIFT TRACK
	CUBICLE CURTAIN C.C.T.

- NOTES:
- CONTRACTOR IS TO PROVIDE, ASSEMBLE, AND INSTALL ALL ITEMS IN THE SCHEDULE BELOW. ITEMS SHOWN ON THE PLAN BUT NOT IN THE SCHEDULE ARE TO BE PROVIDED AND INSTALLED BY THE VA.
- INSTALL WALL MOUNT COAT HOOK 60" AFF.  
INSTALL DIVIDER. SEE 084413 AND DETAIL I6 ON DRAWING IF-2.  
INSTALL WALL MOUNT FAN, 80" AFF.
- FURNITURE SCHEDULE:
- DESK, 60"W X 30"D X 30"H, HERMAN MILLER 5000 SERIES - METAL BASE W/ LAMINATE TOP & 2 DRAWER PEDESTAL & 3 DAWER PEDESTAL OR EQUAL. PROVIDE COTR WITH (3) KEYS. COLOR BY VA.
  - DESK, 60"W X 30"D X 30"H AND 30"W X 30"D X 30". CONCEPT 70 OR EQUAL. PROVIDE COTR WITH (3) KEYS. COLOR BY VA.
  - PROVIDE BUILT IN CASEWORK AS SHOWN IN INDICATED DETAIL. WHERE SINKS ARE INCLUDED, MATERIAL IS TO BE STAINLESS STEEL AND SINK IS TO BE INCLUDED WITH THE CASEWORK MANUFACTURER. SUBMIT SHOP DRAWINGS OF ALL CASEWORK AND SAMPLES OF LAMINATES AND COUNTERTOP USED FOR APPROVAL.
  - OFFICE CHAIR, HERMAN MILLER MIRRA W/ ARMS OR EQUAL. COLOR BY VA.
  - WALL MOUNT SHELVING, MANUFACTURER XXX MODEL YYY OR EQUAL. 5 ADJUSTABLE SHELVES, SLIDING DOORS WITH LOCKS. TOP HEIGHT 72". INSTALL BLOCKING IN WALL.
  - CHAIR, HERMAN MILLER METAL FRAME W/ FABRIC SEAT & BACK OR EQUAL. COLOR BY VA.
  - LATERAL FILE, 36"W X 18"D X 53"H, 4 SHELVES. HERMAN MILLER, MERIDAN METAL CABINET OR EQUAL. PROVIDE COTR WITH (3) KEYS. COLOR BY VA.
  - LATERAL FILE, 36"W X 18"D X 30"H, 3 SHELVES. HERMAN MILLER, MERIDAN OR EQUAL. PROVIDE COTR WITH (3) KEYS. COLOR BY VA.
  - CONFERENCE TABLE, 96"L X 48"W, First PULSE, WOOD LAMINATE TOP & BASE, BOAT SHAPED OR EQUAL. COLOR BY VA.
  - CONFERENCE CHAIR, HERMAN MILLER, MIRRA W/ ARMS OR EQUAL. COLOR BY VA.
- VA TO INSTALL AT EACH PLINTH:
- (1) ALCOHOL GEL DISPENSER
  - (1) GLOVE BOX
  - (1) ALCOHOL WIPE DISPENSER
  - STORAGE SHELF FOR MASSAGE CREAM, ULTRASOUND GEL
- VA TO INSTALL AT EACH SINK:
- (1) PAPER TOWEL DISPENSER
  - (1) SOAP DISPENSER
  - (1) ALCOHOL GEL DISPENSER
- DEDUCT ALTERNATE # 3 IS TO DEDUCT ONLY THE FURNITURE LISTED ABOVE - NOT ANY CASEWORK ITEMS.

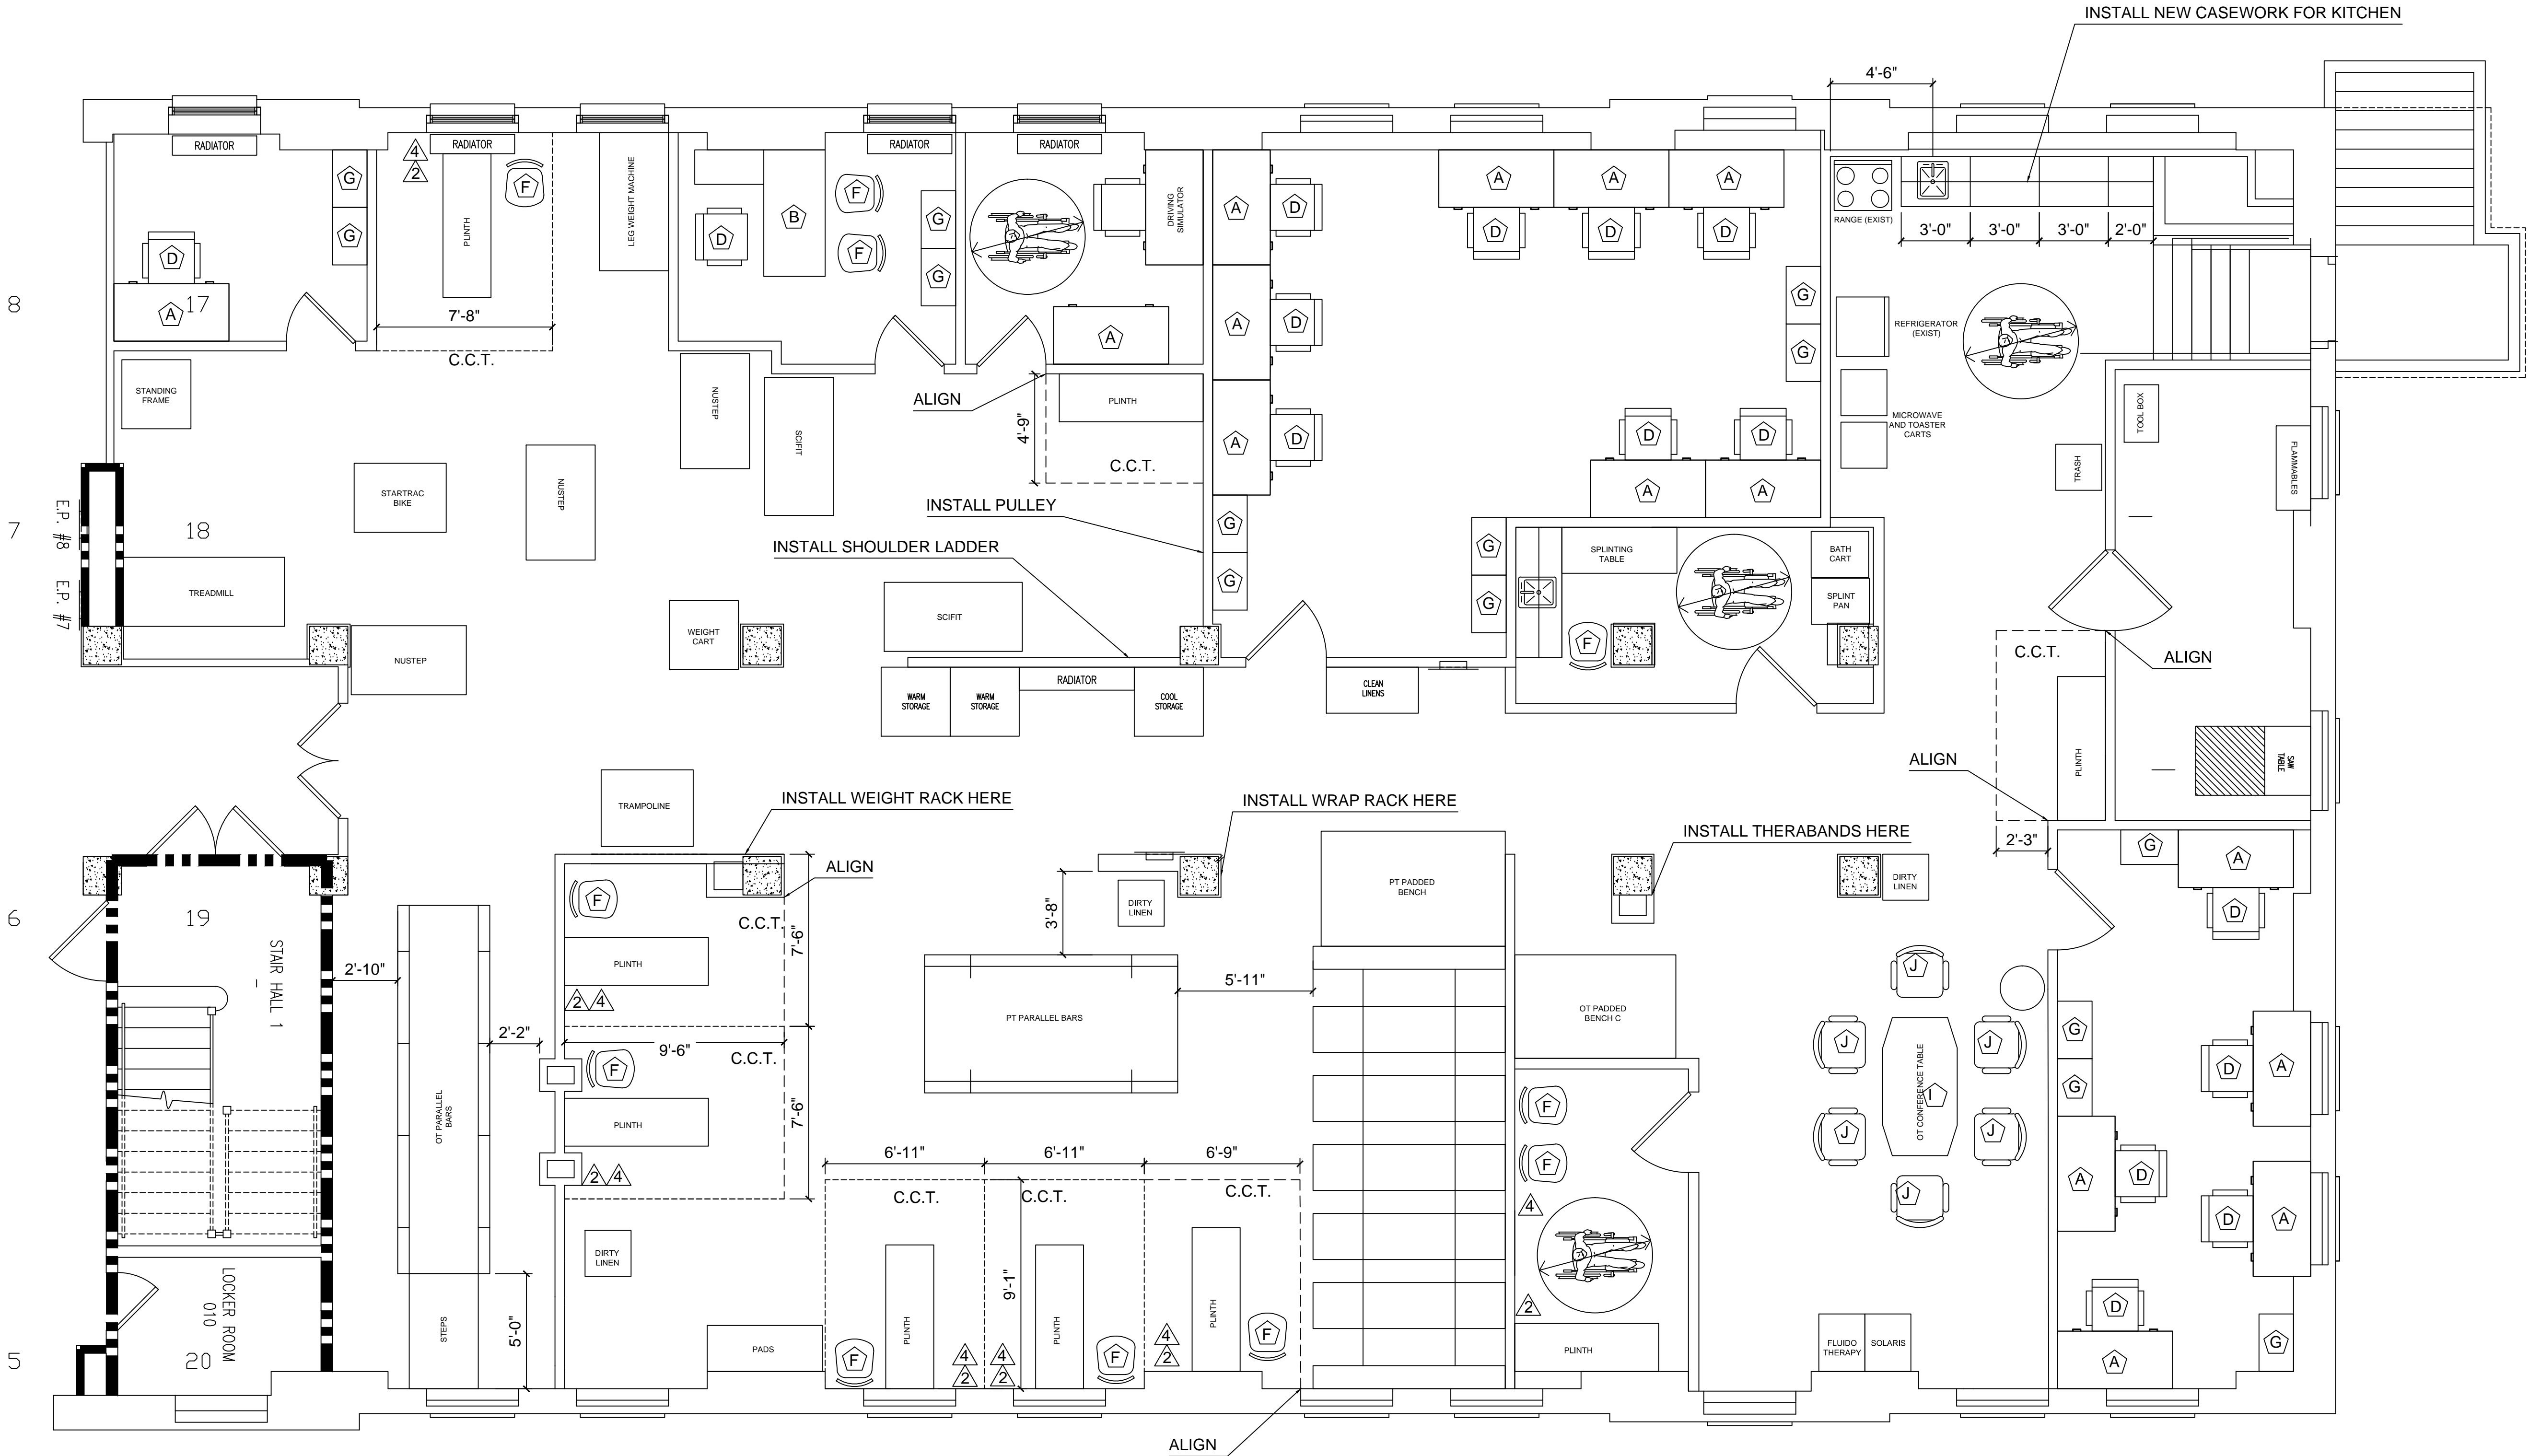

		CONSULTANTS:	ARCHITECT/ENGINEERS:	NORTH: 		APPROVED:	Drawing Title	Project Title	Project Number	Engineering Service		
								APPROVED:	FLOORPLAN LAYOUT		PHYSICAL THERAPY PHASING	620A4-11-224
								APPROVED:	GROUND FLOOR			Building(s) Number
								APPROVED:	1/4" = 1'			18D
								APPROVED:			Approved: Director , VAHVCS:	Location
Contract Documents	2-20-2012							CASTLE POINT, NEW YORK	18-IF-1	Department of Veterans Affairs		
INITIAL DRAWING	12-15-2010				APPROVED:	APPROVED:	Approved: Chief of Engineering	Date	Checked		Drawn	
Revisions:	Date:							12-15-2010	JEF		SHEET 6 OF 28	