

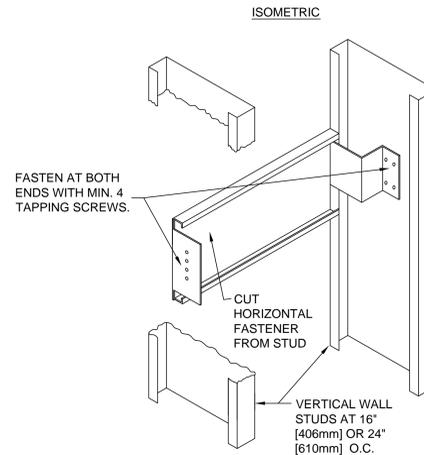


11 CASEWORK 1
IF-1 NTS

- NOTES:
1. ALL CASEWORK IN PROJECT TO BE LOCKING AND KEYED ALIKE. PROVIDE COTR WITH (30) MATCHING KEYS.
 2. CASEWORK MATERIAL IS WOOD. PROVIDE LAMINATE SAMPLES FOR SELECTION FROM MANUFACTURER.
 3. COUNTERTOP MATERIAL IS CORIAN. PROVIDE SAMPLES FROM MANUFACTURER FOR APPROVAL. ROUND EXPOSED CORNERS MINIMUM 1" RADIUS. EXPOSED EDGES MINIMUM 3/4" RADIUS.
 4. UNDERCOUNTER UNITS ARE 24" DEEP. OVERHEAD UNITS ARE 12" DEEP.
 5. WHERE SINKS ARE INDICATED, MATERIAL IS TO BE STAINLESS STEEL. SIZE IS TO BE 22"D X 25"W. CONTRACTOR IS TO PROVIDE ALL PLUMBING. SINK IS TO BE PROVIDED WITH CASEWORK BY CASEWORK MANUFACTURER.

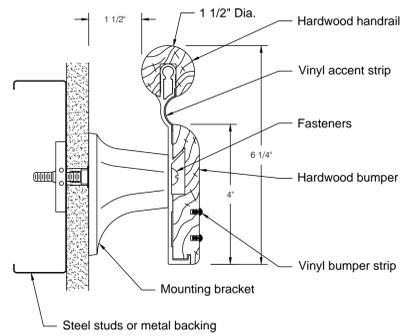


12 ANCHORAGE - GRAB BARS AND CABINETS
IF-2 NTS

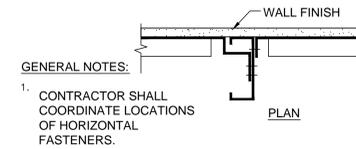


13 HANDRAIL MOUNTING
IF-1 NTS

- NOTES:
1. HANDRAILS TO BE MOUNTED WHERE SHOWN ON DRAWING IF-3
 2. HANDRAILS ARE TO BE PAWLING TYPE BR-400W OR EQUAL

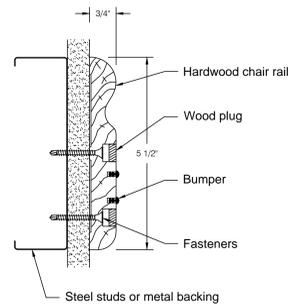


14 BUMPER MOUNTING
IF-1 NTS

- NOTES:
1. BUMPERS TO BE MOUNTED WHEREVER HANDRAILS ARE REQUIRED. SEE DETAIL I11 ON THIS DRAWING.
 2. BUMPERS ARE TO BE PAWLING TYPE CRW-10 OR EQUAL

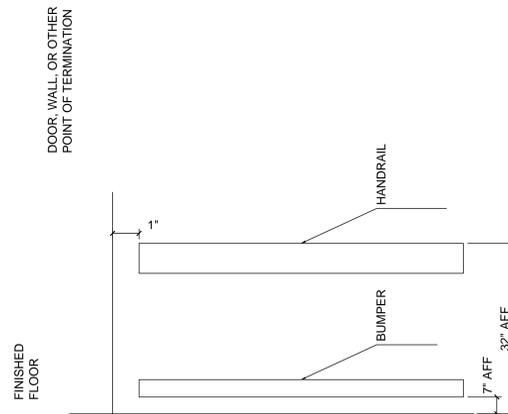

15 RAILING HEIGHTS
IF-1 NTS

- NOTES:
1. PROVIDE PAWLING BR-425W RETURN END OR EQUAL AT EACH END OF HANDRAIL
 2. PROVIDE PAWLING ECW-10 RETURN END OR EQUAL AT EACH END OF BUMPER.
 3. THE CONTRACTOR IS RESPONSIBLE TO PROVIDE ALL NECESSARY SECTIONS, MOUNTING, HARDWARE, AND INSTALLATION PER MANUFACTURER RECOMMENDATIONS. SUBMIT SHOP DRAWINGS FOR APPROVAL.

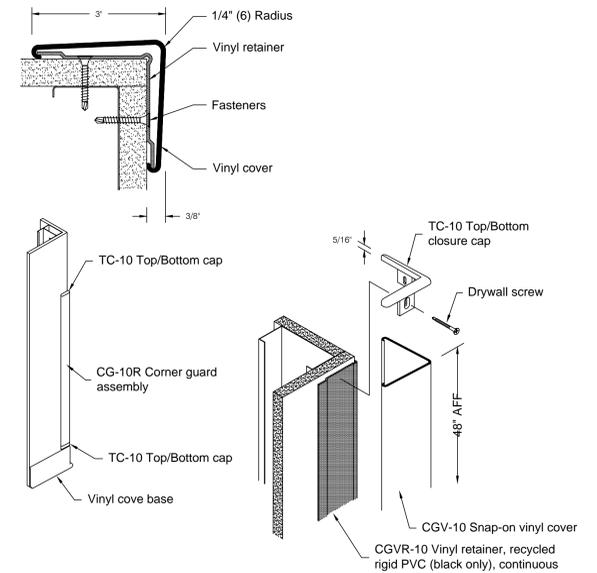

16 CORNER GUARD
IF-1 NTS

- NOTES:
1. CORNER GUARDS ARE TO BE INSTALLED ON ALL EXPOSED CORNERS
 2. CORNER GUARDS ARE TO BE PAWLING TYPE CG-10 OR EQUAL

CONSULTANTS:		ARCHITECT/ENGINEERS:		NORTH:		APPROVED:		Drawing Title		Project Title		Project Number	
								INTERIOR DESIGN DETAILS		PHYSICAL THERAPY PHASING		620A4-11-224	
								GROUND FLOOR		CASTLE POINT, NEW YORK		Building(s) Number	
								Approved: Director, VAHVCS:		Date		Checked	
								Approved: Chief of Engineering		Date		Checked	
								Approved:		Date		Checked	
								Approved:		Date		Checked	
Contract Documents INITIAL DRAWING Revisions:		2-20-2012 12-15-2010 Date:										Drawing Number 18-IF-2 SHEET 7 OF 28	